



REVISIONS

Rev. _____ Date _____ By _____

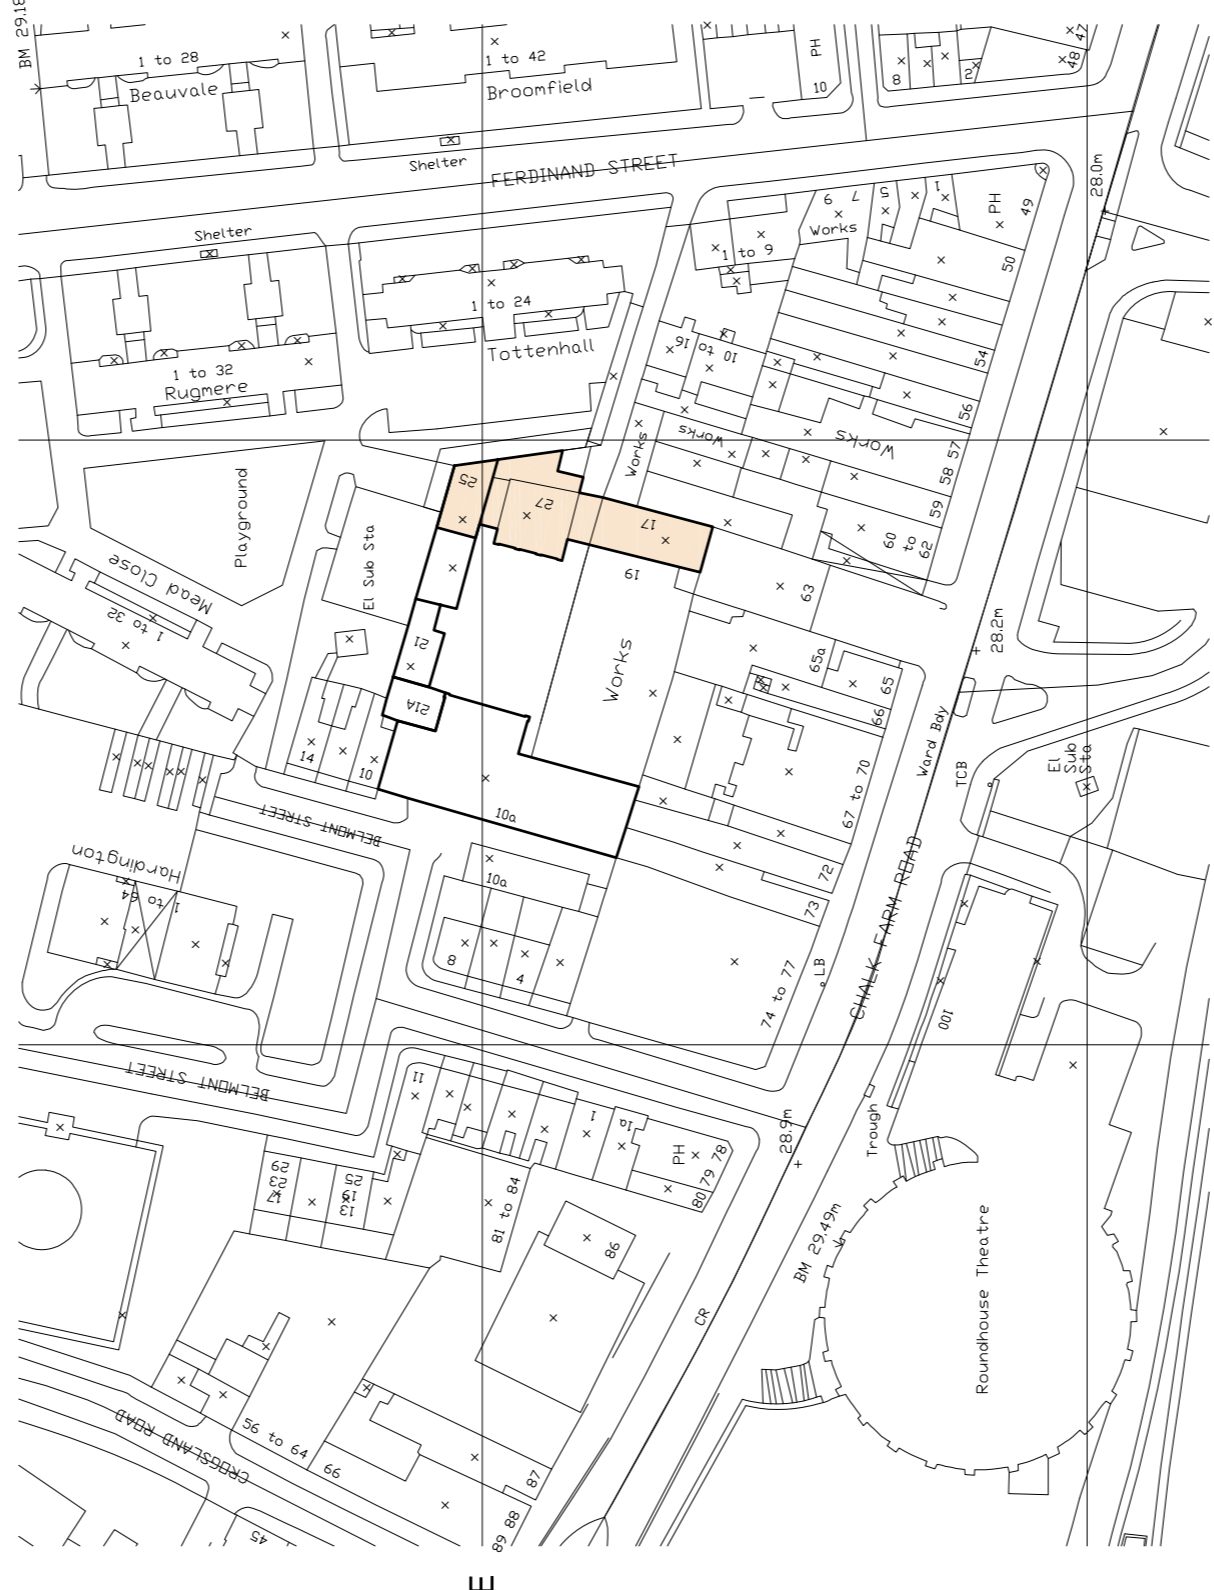

Crown Copyright. All rights reserved. Licence Number 100020449
Scale 1:1250

PROPOSED SITE LOCATION MAP

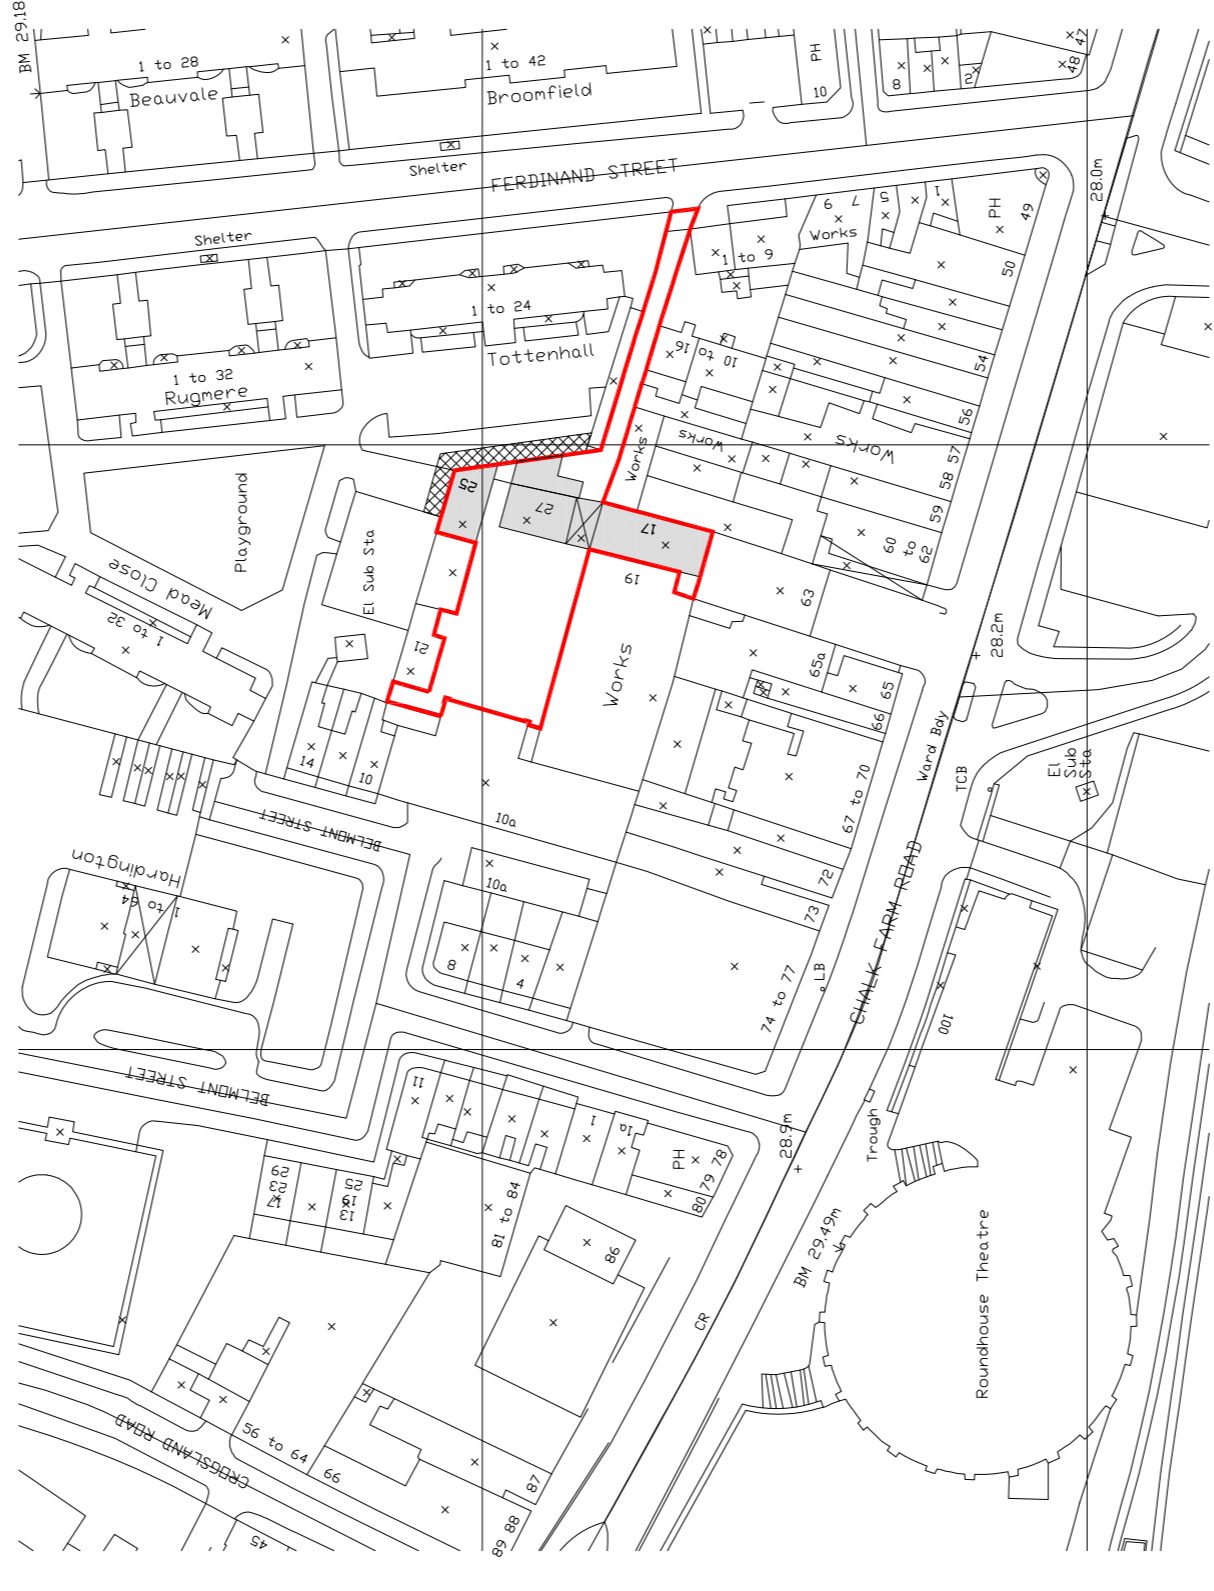

Crown Copyright. All rights reserved. Licence Number 100020449
Scale 1:1250

EXISTING SITE LOCATION MAP



APPLICATION SITE
(OWNED BY
WARMHAZE LTD)

PLANNING APPLICATION

ALL DIMENSIONS TO BE CHECKED ON SITE
WORK TO FINISHED DIMENSIONS ONLY
REPAIRS TO EXISTING STRUCTURE TO BE COMPLETED
AT ONCE BEFORE PROCEEDING

Contemporary Design Solutions

46 Great Marlborough Street
London
W1F 7JY
Telephone: 020 7464 6000 Fax: 020 7464 4644

Client
WARMHAZE LTD

Project Title
17, 27 & 29 Ferdinand Street,
LONDON NW1

Drawing Title
Existing & Proposed Site Location Map

Scale: 1:1250@A1 Date: May 2019
Drawn: LV Checked: _____
Drawing No: **181130-A(SO)001**
Rev: _____

