






SECOND FLOOR

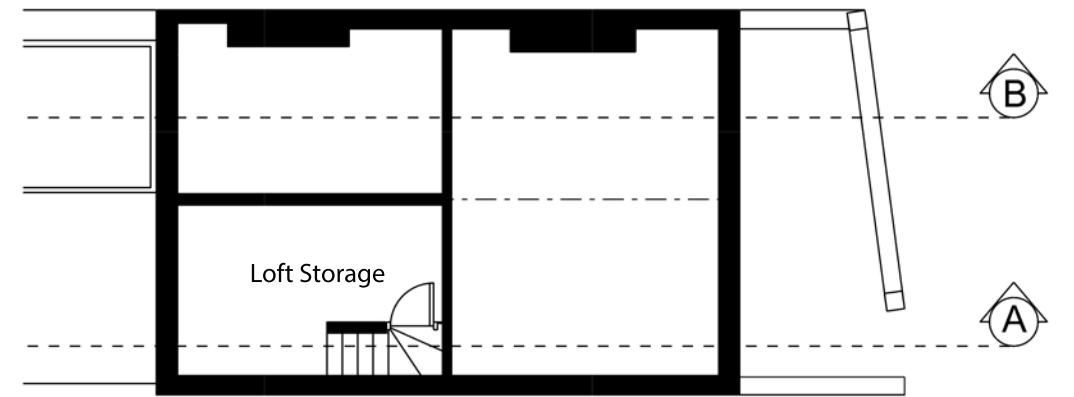

LOFT (NO CHANGE)

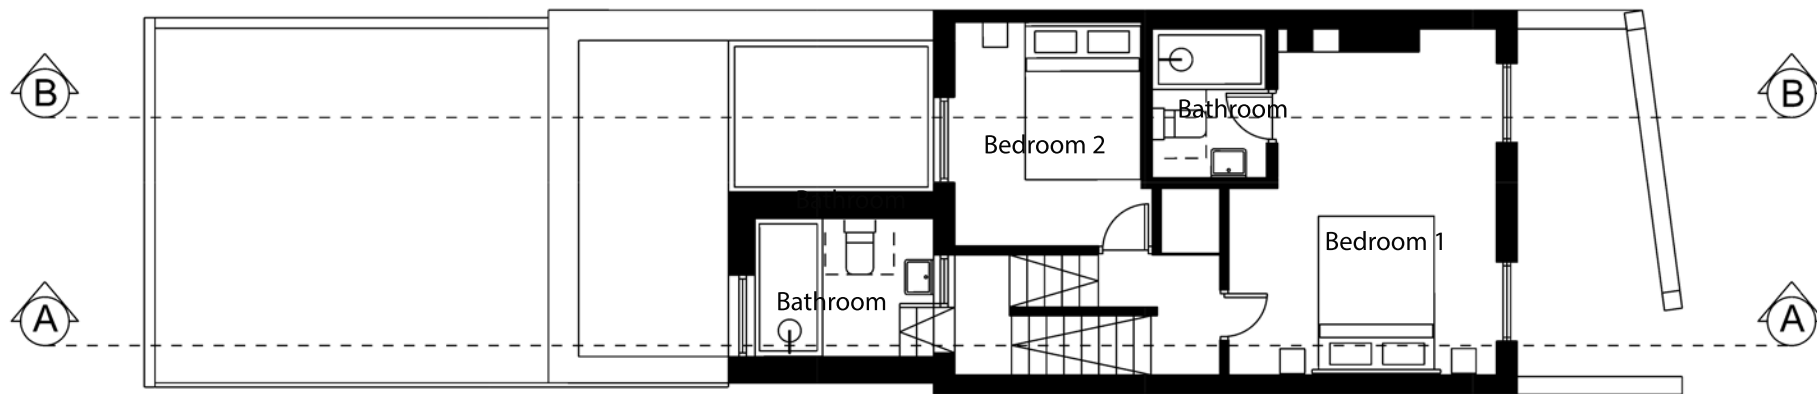

FIRST FLOOR

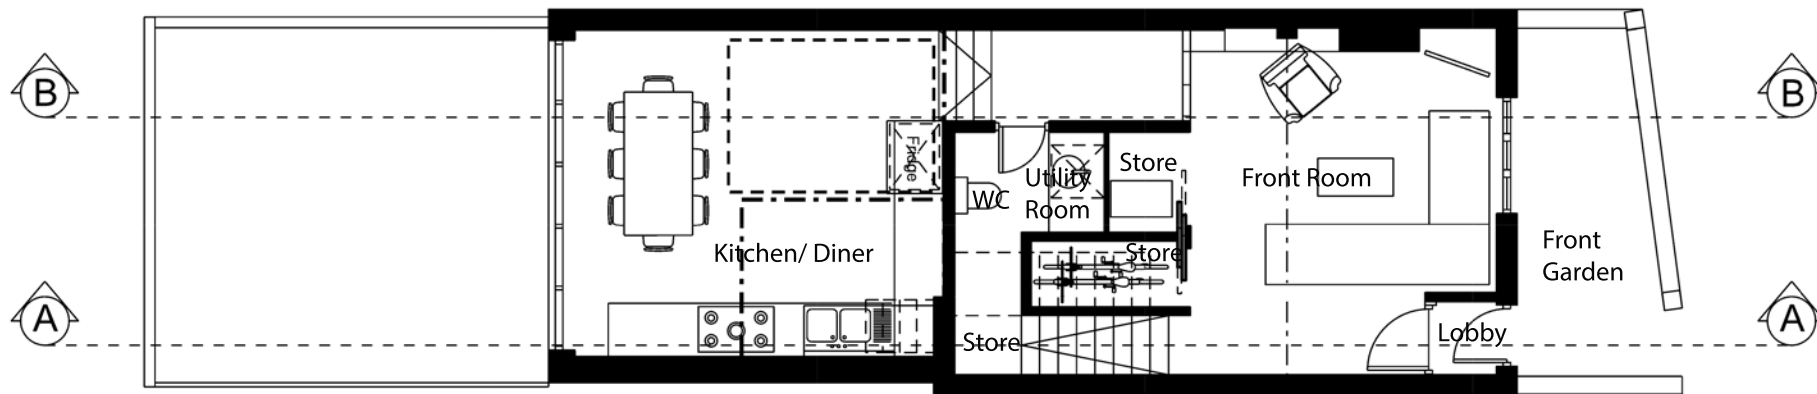

GROUND FLOOR



REV A 14.03.19 - SR First Revision
 REV B 30.04.19 - SR Revised plans to
 REV C 02.07.19 - SR Revised first
 floor bathroom size amended, loft extension
 removed.
 REV D 04.07.19 - SR Revised

Project Name
Project Number
Drawing Name
Drawing Number
Drawn By

21 Grafton Crescent,
 NW18SL
 Proposed Plans
 200_GC_GP
 SR



www.Nudgegroup.com
Revision REV D
Scale 1:100 @ A3