



SIDE ELEVATION AS PROPOSED

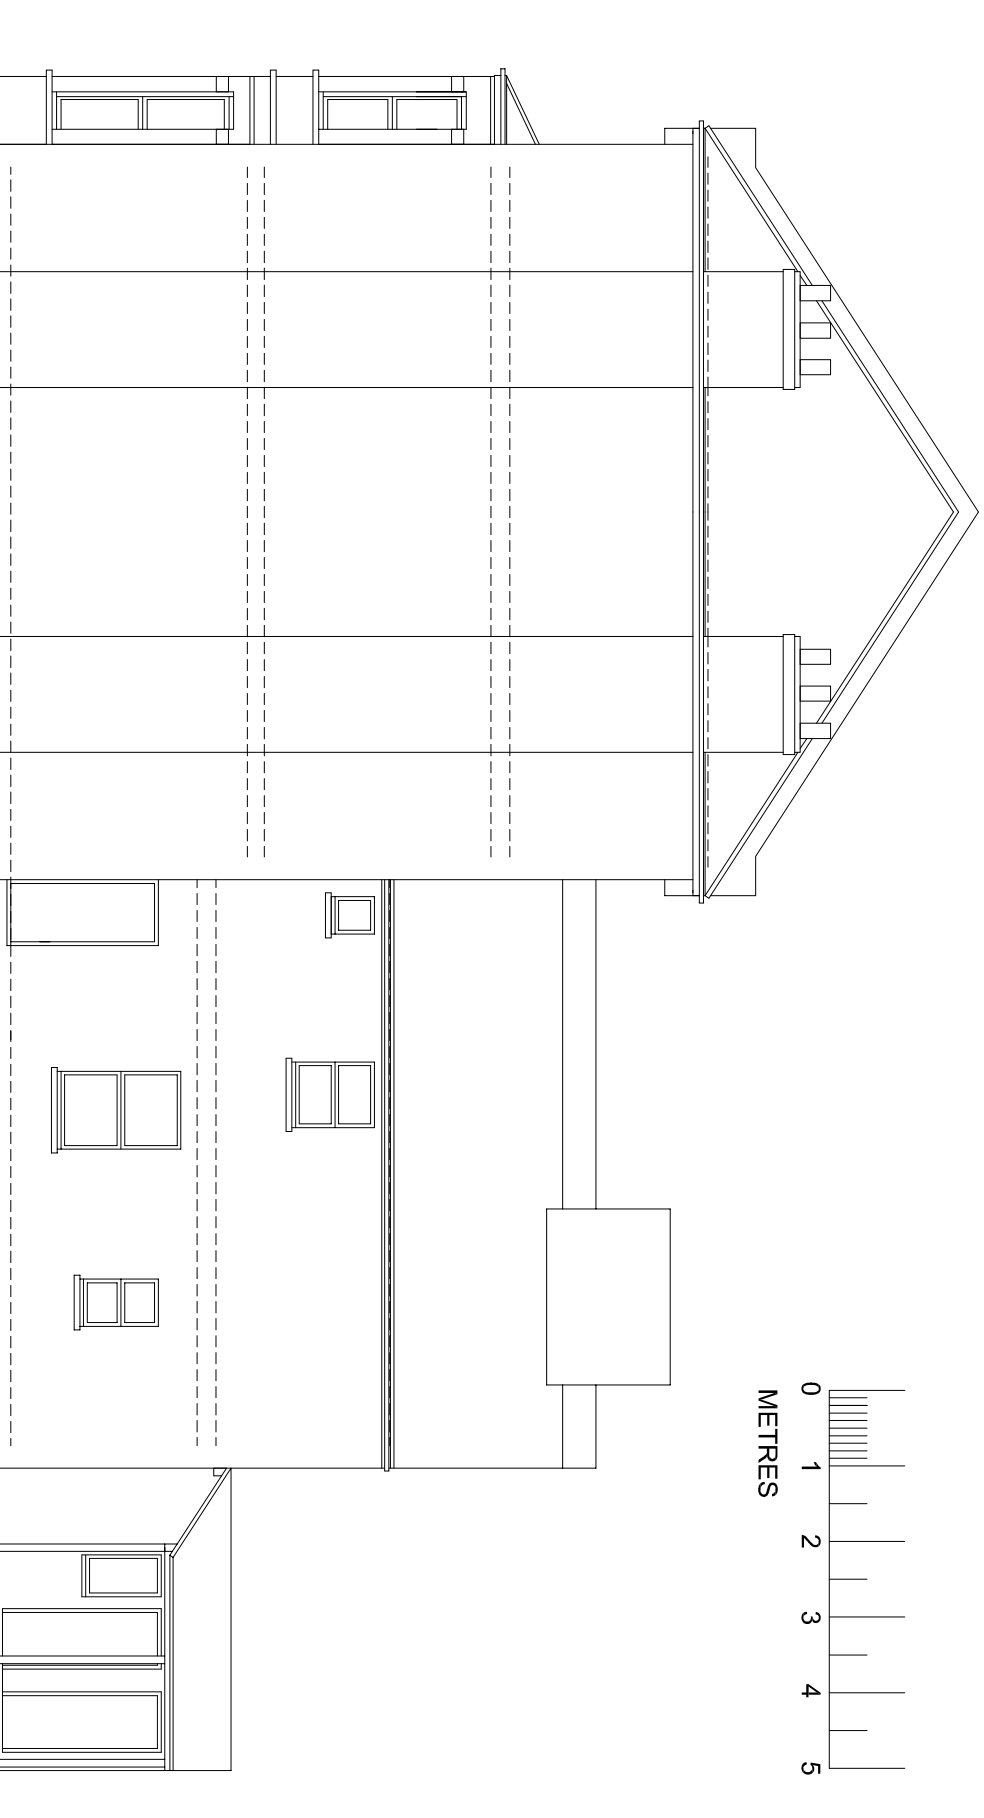

SIDE ELEVATION AS EXISTING

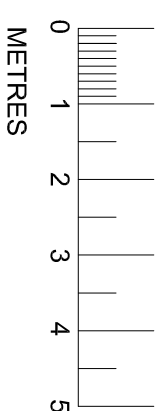

REV A - GF EXTENSION AND DORMERS CHANGED

RR JUNE 14TH 2019

PROPOSED WORKS AT
17 FORDWYCH ROAD
LONDON NE2 3TN

DRAWING NO.13 REVA

SIDE ELEVATION AS EXISTING AND AS PROPOSED

1:100 @ A3

RICHARD ROBINSON RIBA

DRAWN RR 03.02.19

RR ARCHITECTS
3 PACIFIC COURT
RIVERSIDE
SHOREHAM BY SEA BN43 5RW
01273 452 634 07860 632 542
E-MAIL richard@rr-architects.co.uk

