




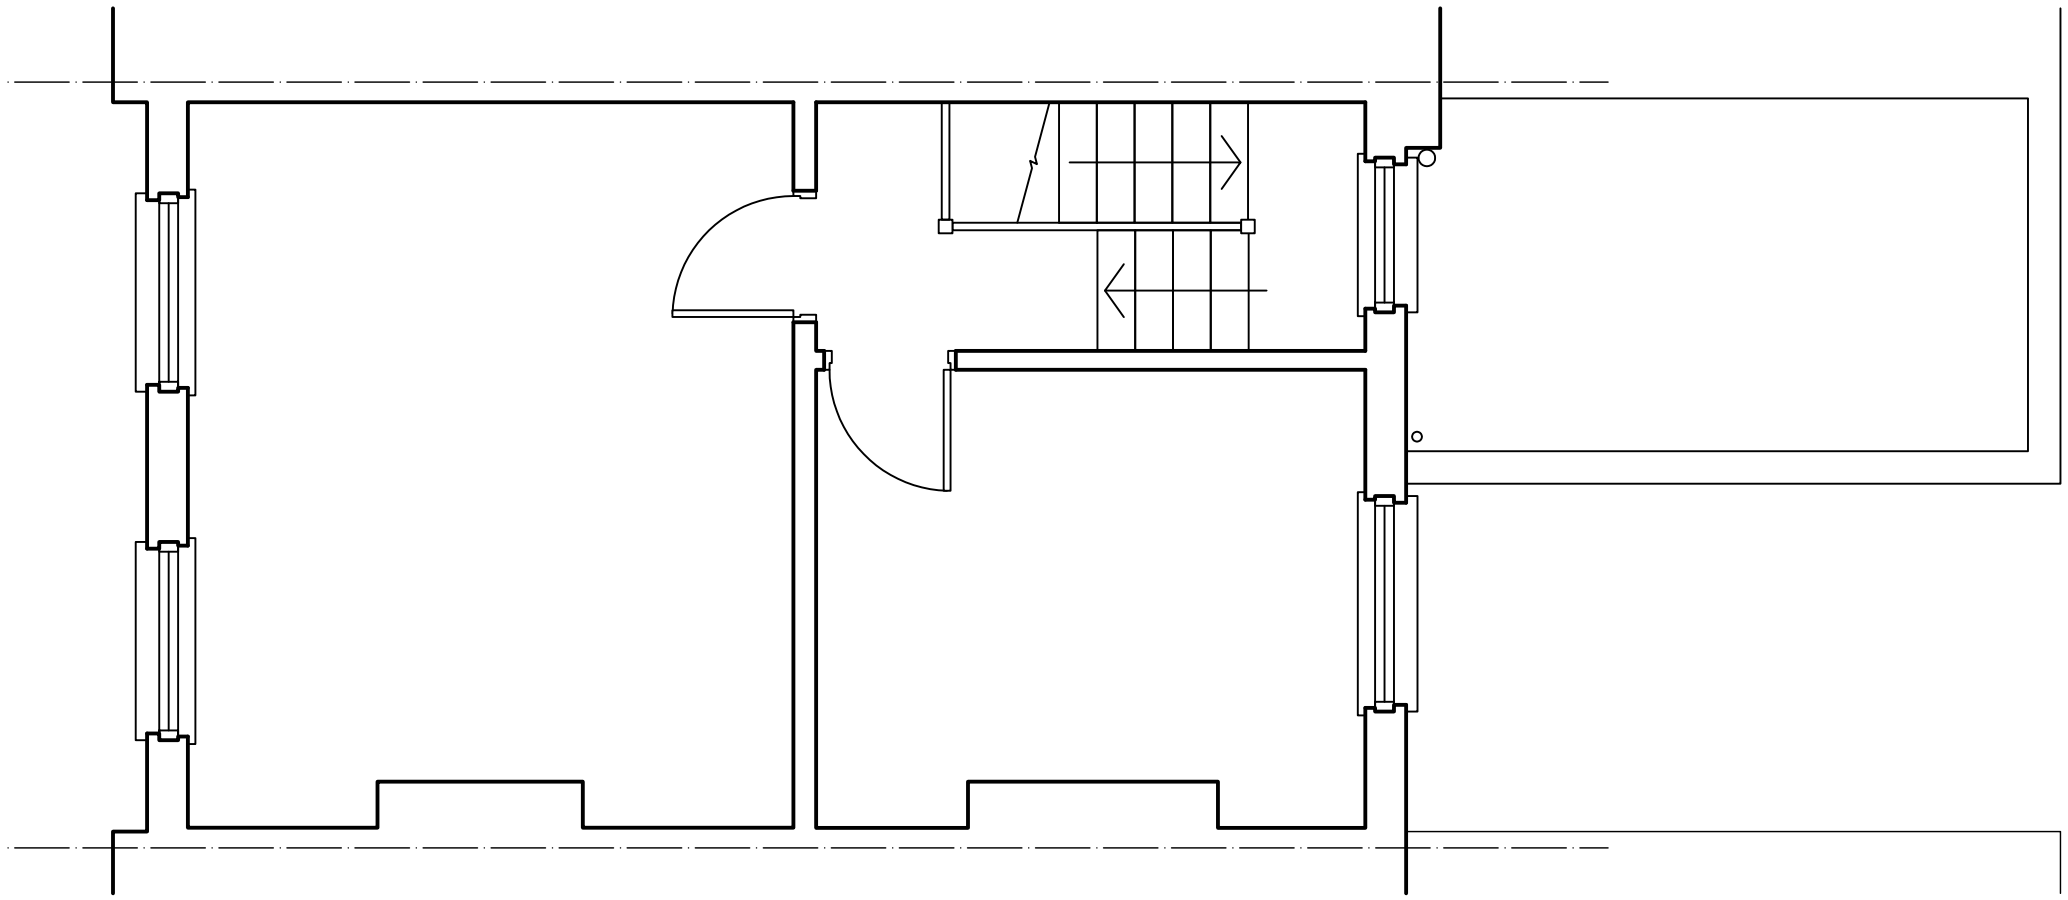


Second Floor

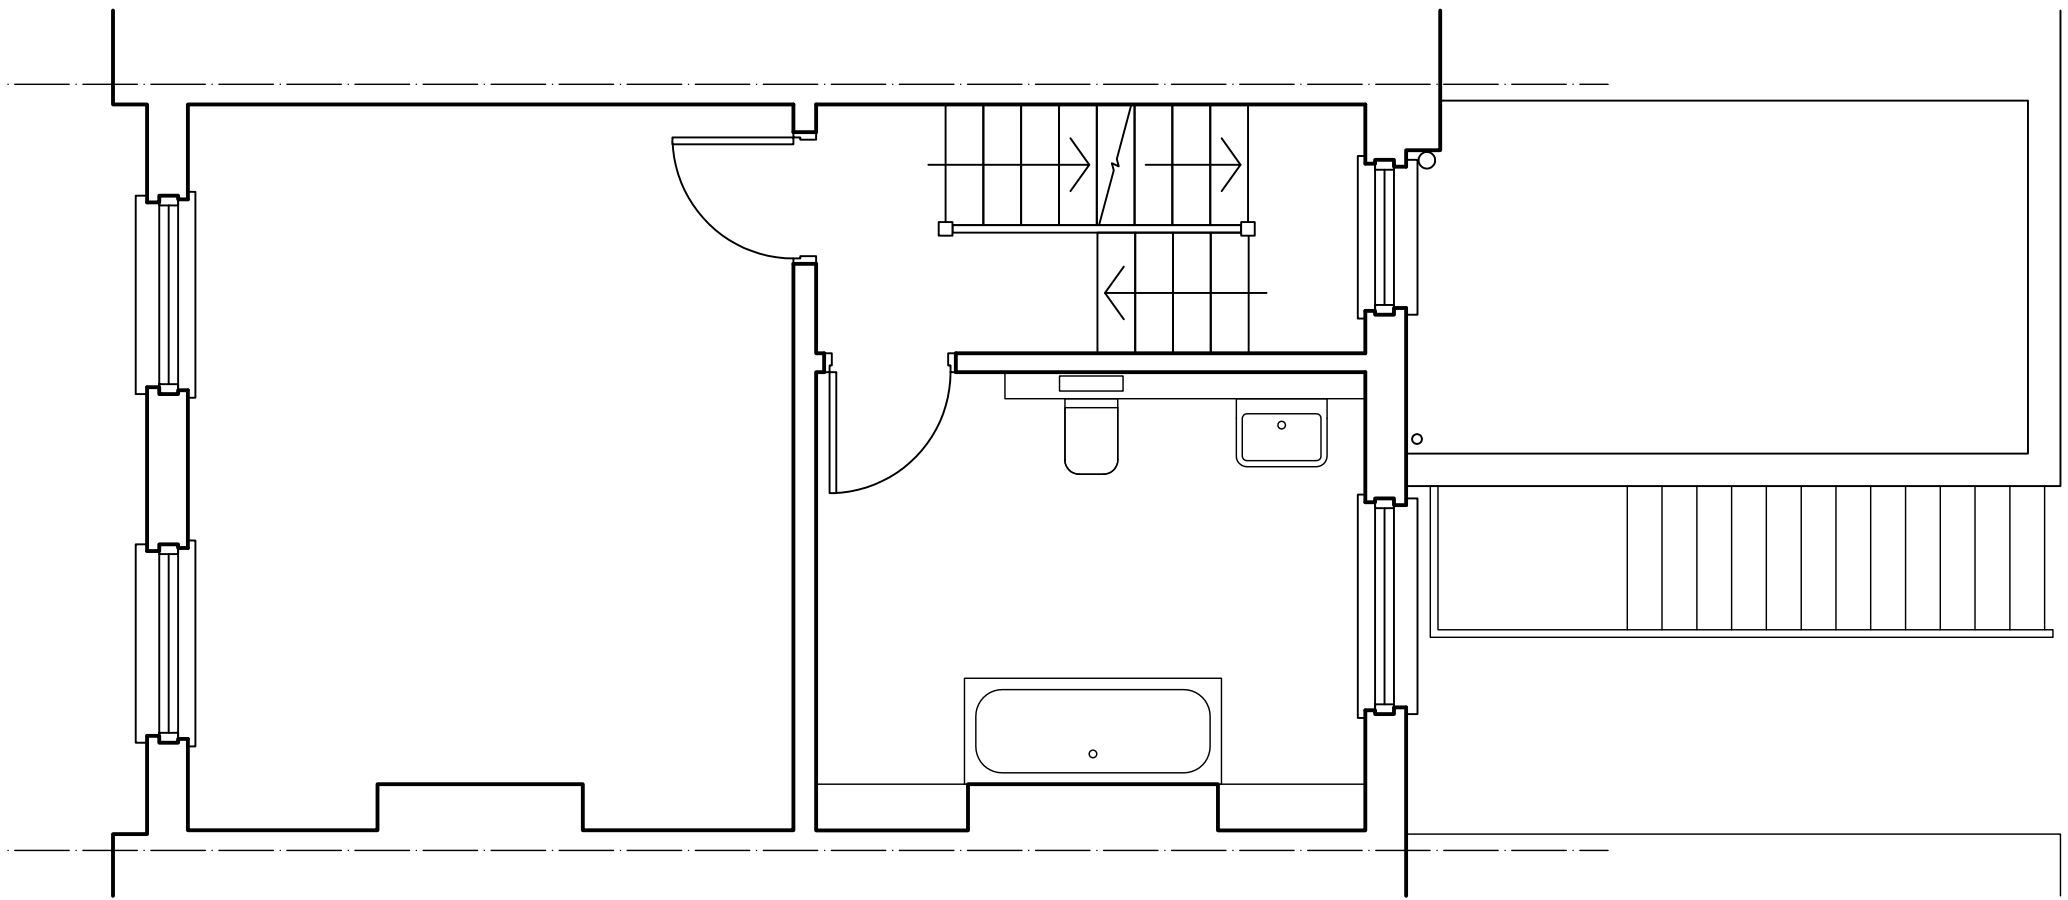


First Floor

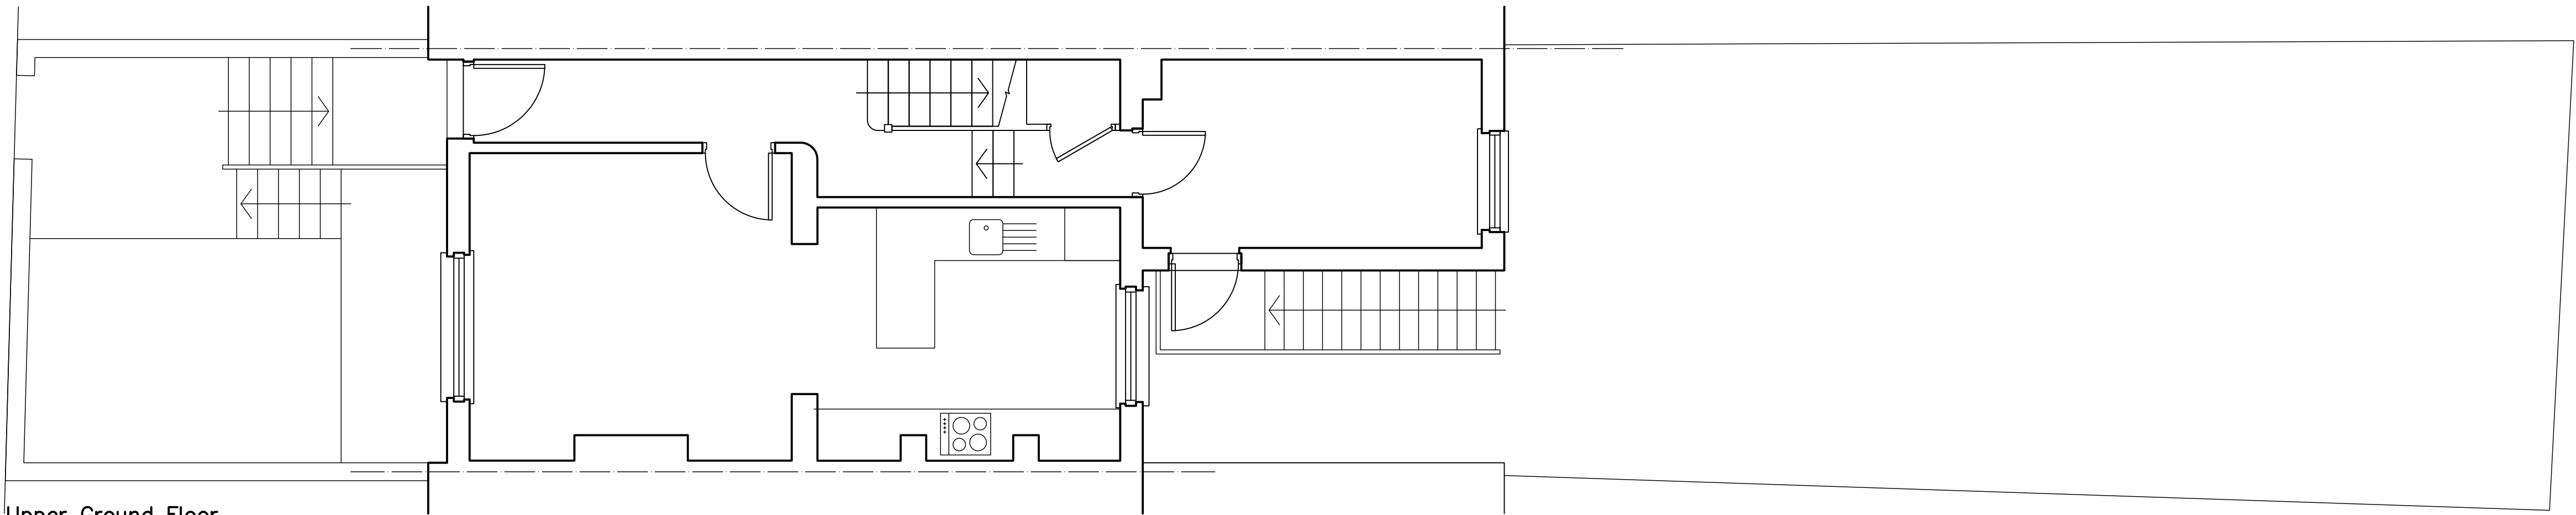

Upper Ground Floor

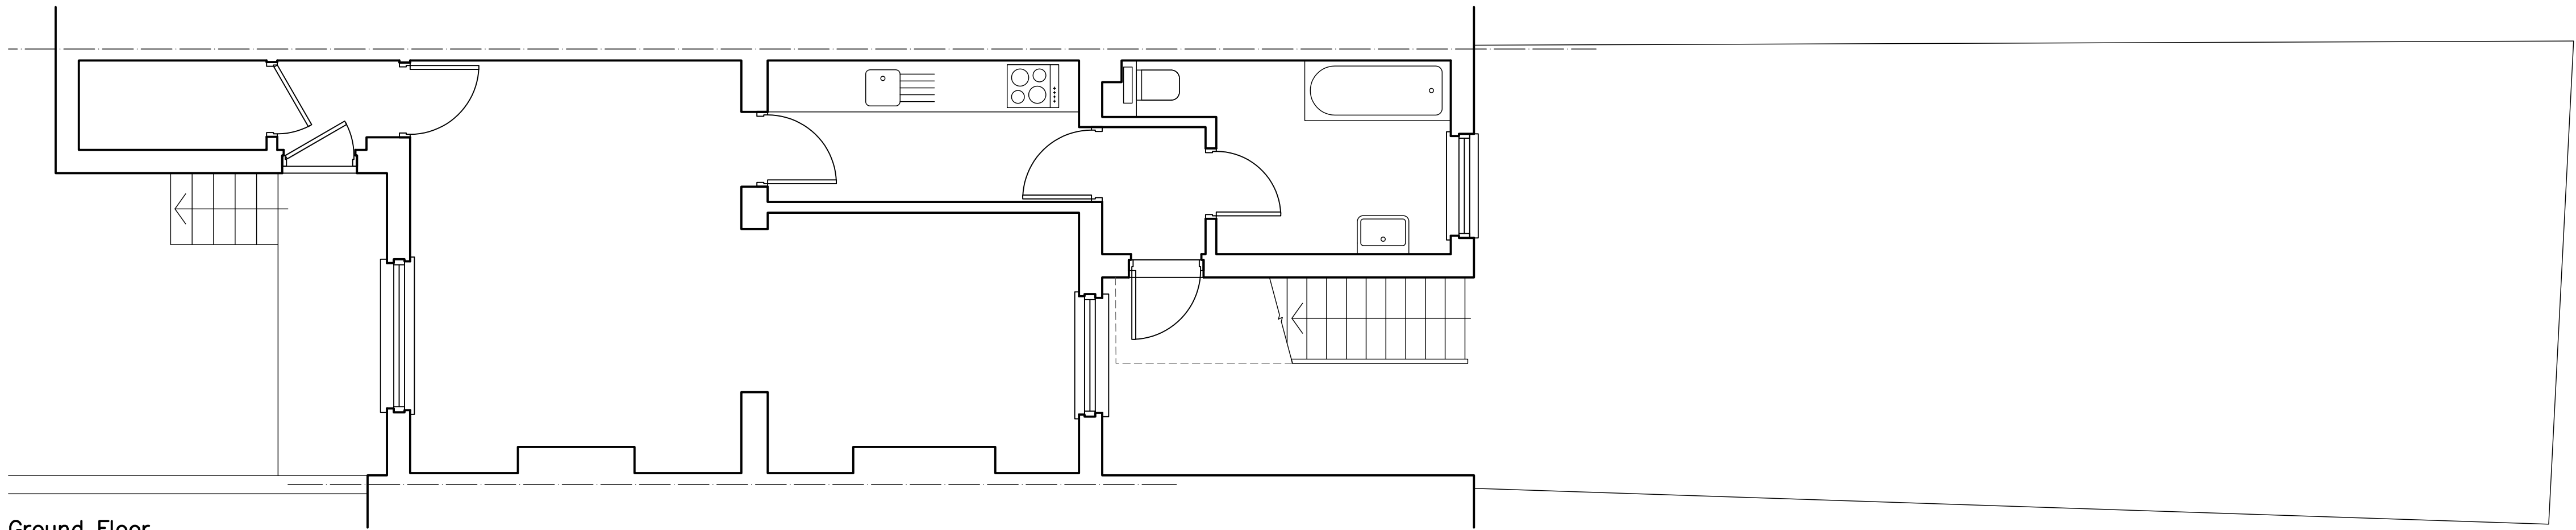


Lower Ground Floor

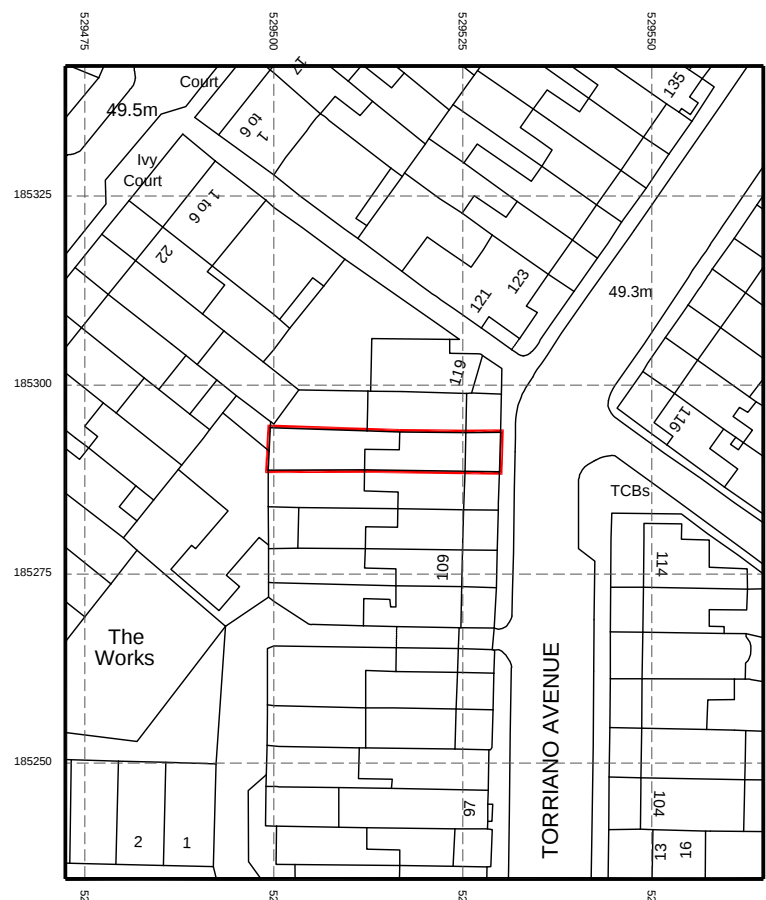


Site Location Plan
Scale 1/1000

Notes:
Copyright belongs to M A King Plans
Linear dimensions are in millimetres
Levels are in metres
All dimensions to be checked on site

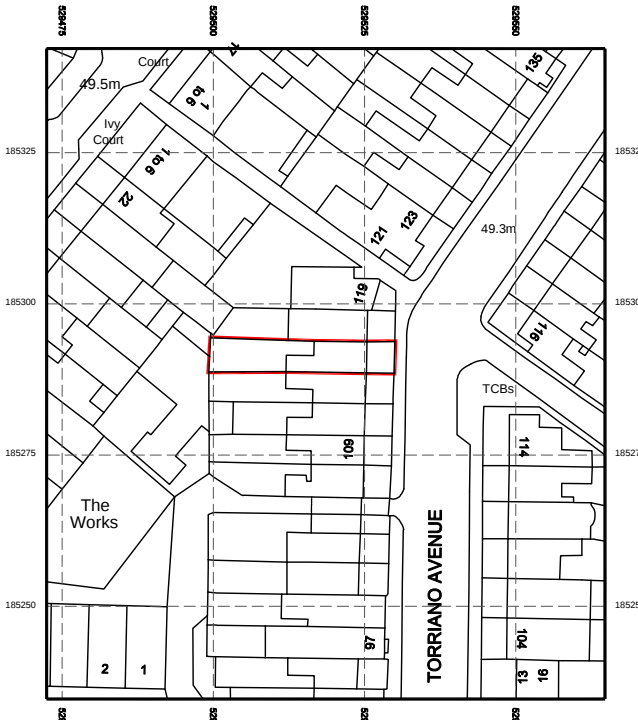

Site Location Plan
Scale 1/1250

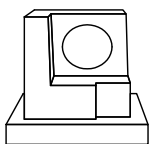

M A King Plans
2A Theobalds Road
London WC1X 8PN

07976 603076
makingplans@btopenworld.com

Project
115 Torriano Avenue
London
NW5 2RX

Title
Plans as Existing

Drawn/Checked	mak	CO
Date	June 2019	
Scale	1/100 @ A3, 1/50 @ A1	
Project Number	OC115TA	
Drawing No/Revision	A0200	—