


AS PROPOSED Typical Digital Specification

SECTION

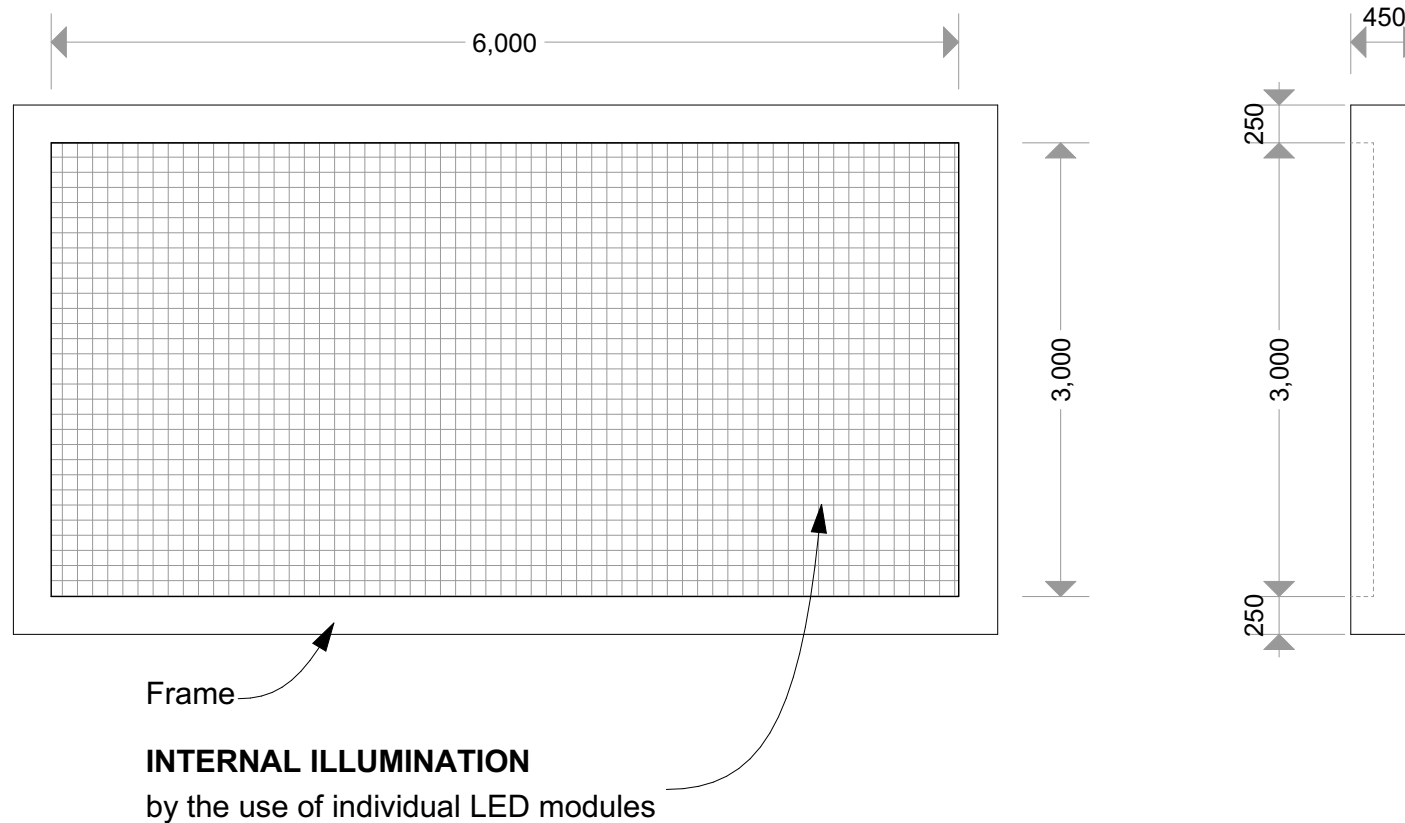

NOTE:
Refer to accompanying drawings for
supporting structure details (if any)

INSITE Ref:
Design Pack

Project
Digital Conversion

Drawing Name
Proposed Panel
Specifications - D48
sheet 6m x 3m

Drawing Status
PLANNING

Revision
- First Formal Issue RW

Date
25 April 2019

Drawing Scale @ A4
1:50

Layout ID **Revision**
T3496 A4 150