





REVISIONS  
REV DATE REVISION NOTES:

KEY

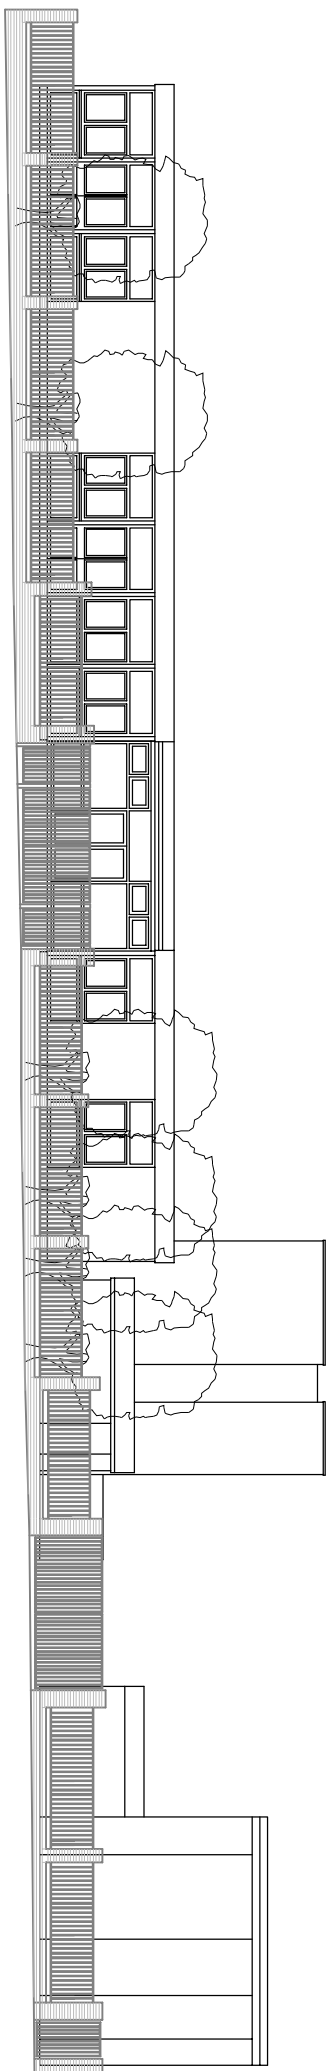

## EXISTING FRONT VIEW OF THE SCHOOL

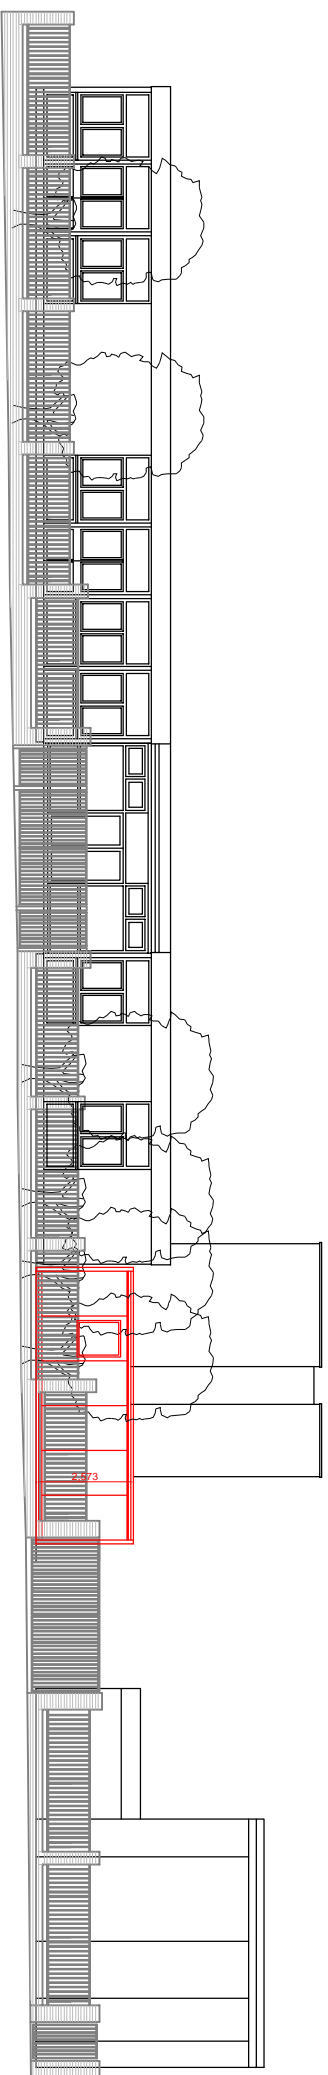

NOTES  
1. Do not scale from the drawing  
2. Report all drawing errors, omissions and discrepancies to the architect  
3. Report all drawing errors, omissions and discrepancies to the architect

## PROPOSED FRONT VIEW OF THE SCHOOL


<b>KASIA WHITEFIELD DESIGN</b>			
KASIA WHITEFIELD@GMAIL.COM TEL: 07865056383			
JOB: ST PAUL'S CE PRIMARY SCHOOL ELSWORTHY ROAD, PRIMROSE HILL LONDON NW3 3DS			
TITLE: EXISTING & PROPOSED STREET VIEW			
DATE: 2019.07.08	SCALE: 1:200@A3	STATUS: PLANNING	REVISION: A
PROJECT NO: SPS2 03	DRAWING NO:		

REVISIONS


REV. DATE REVISION NOTES:



KEY

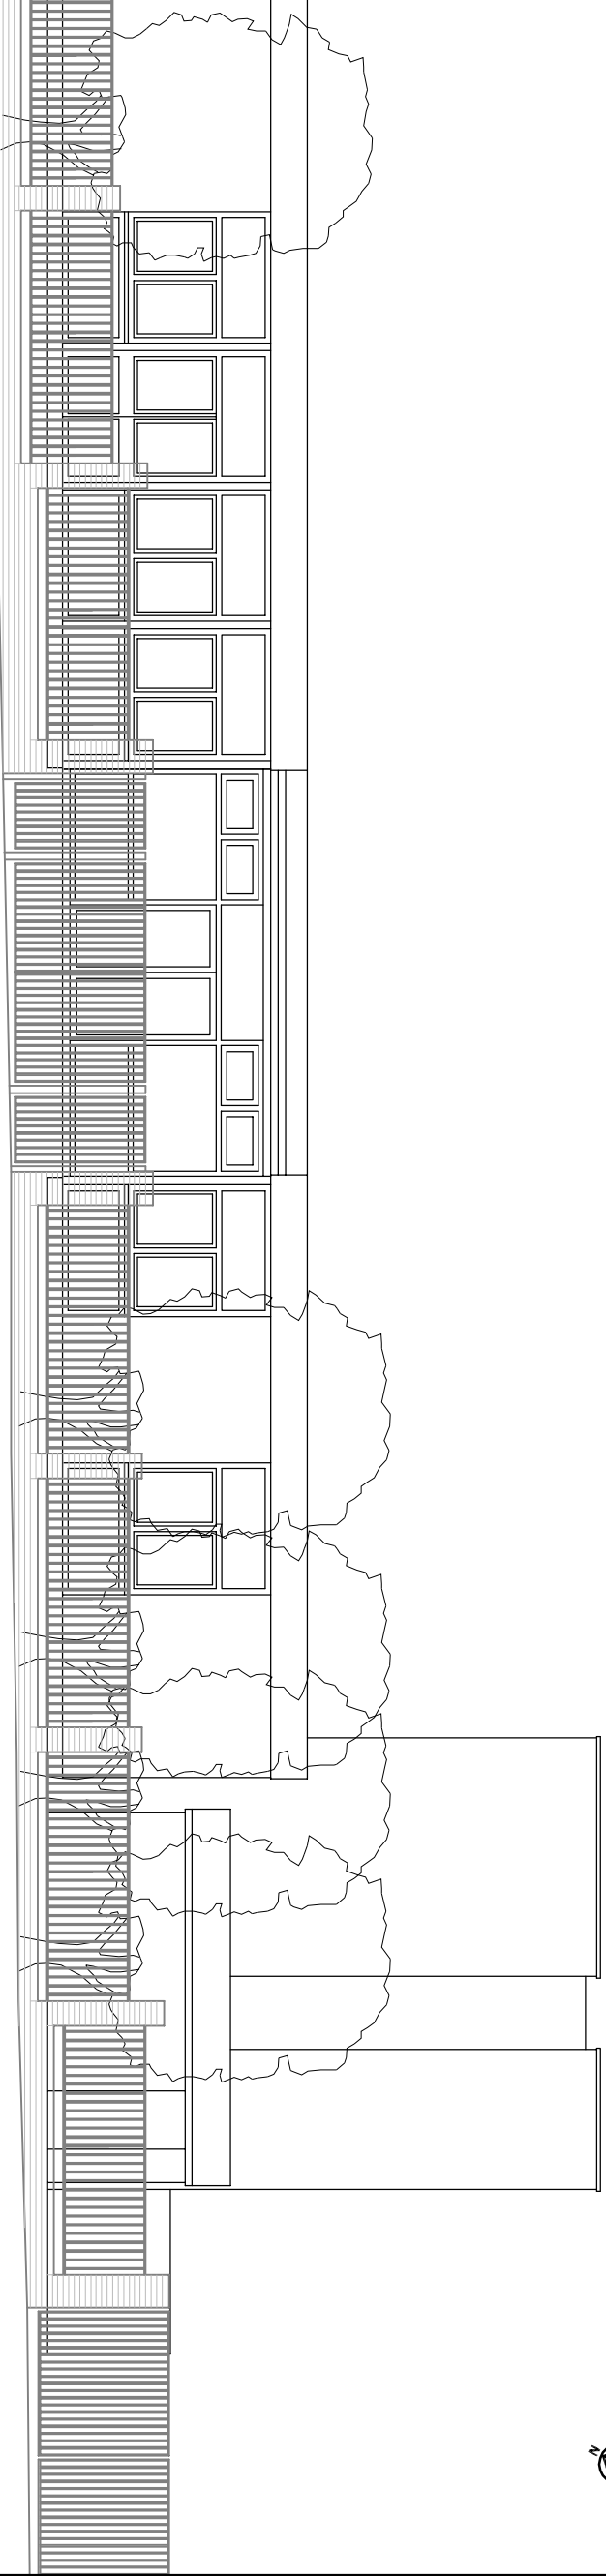

# EXISTING FRONT VIEW OF THE SCHOOL

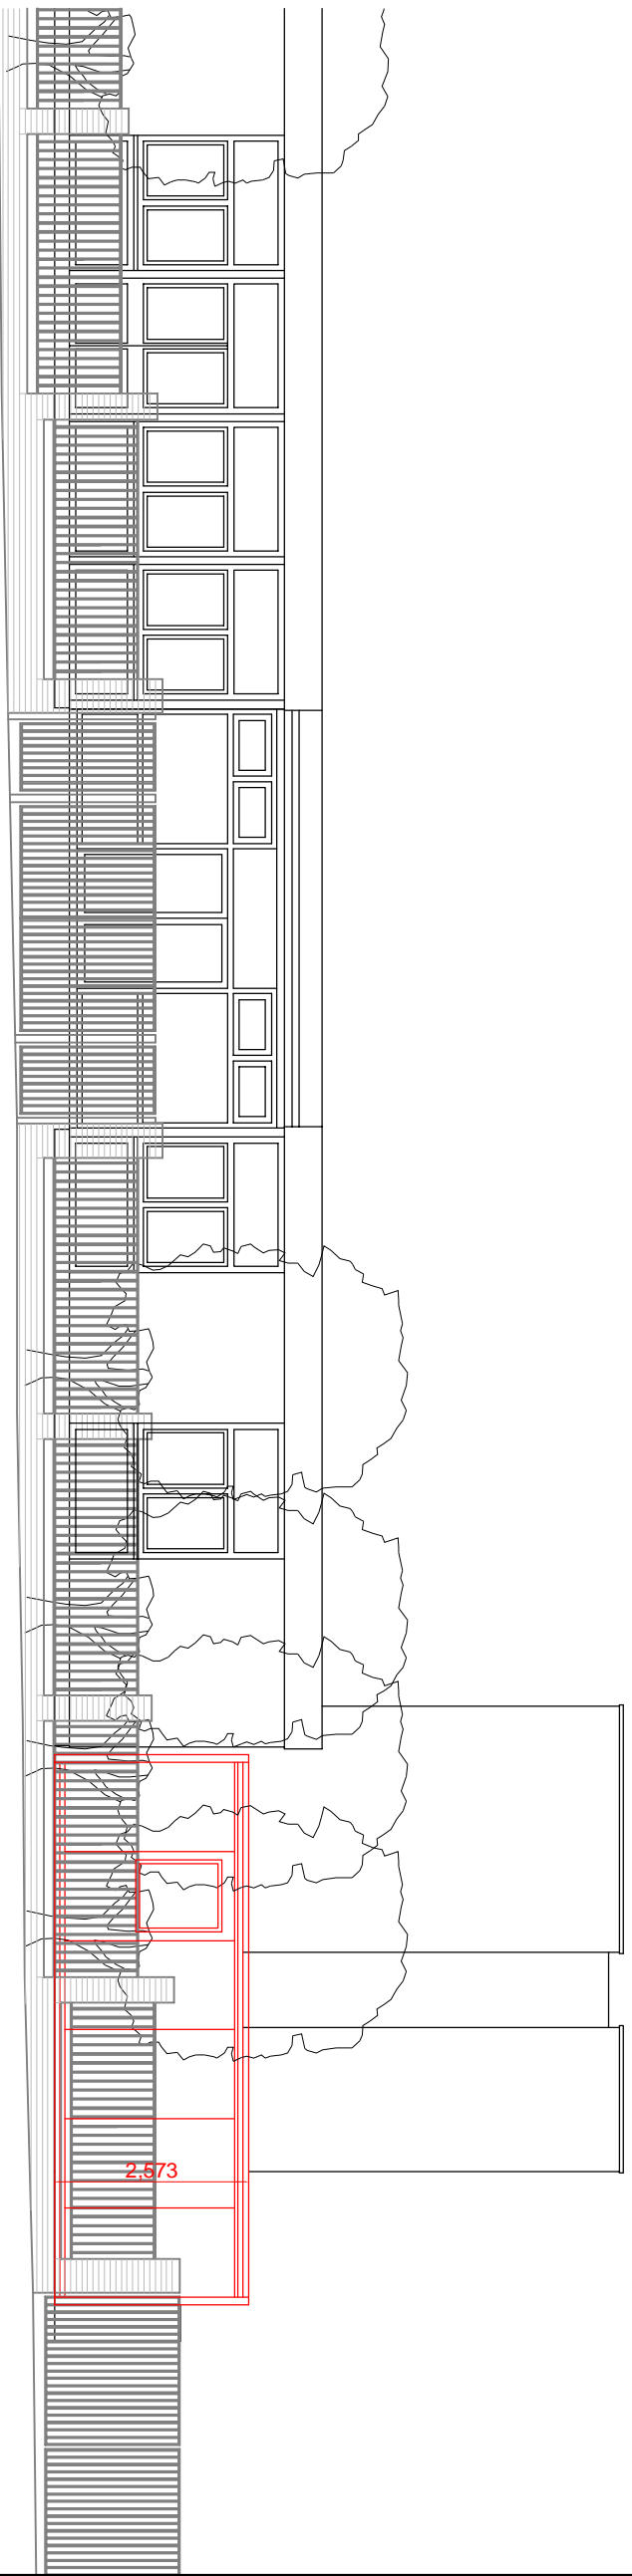

# PROPOSED FRONT VIEW OF THE SCHOOL

### NOTES

1. Do not scale from this drawing for other than the architect and architect's responsibility.
2. Report all drawing errors, omissions and discrepancies to the architect.
3. Report all drawing errors, omissions and discrepancies to the architect.

### KASIA WHITFIELD DESIGN

KASIAWHITFIELD@GMAIL.COM

11.07.19.05.03.33

**JOB** ST PAUL'S CE PRIMARY SCHOOL  
 ELSWORTHY ROAD, PRIMROSE HILL  
 LONDON NW3 3DS

**TITLE** EXISTING & PROPOSED STREET VIEW

<b>DATE</b>	<b>SCALE</b>	<b>STATUS</b>
2019.07.08	1:100@A3	PLANNING
<b>PROJECT NO.</b>	<b>DRAWING NO.</b>	<b>REVISION</b>
SPS2 04		A