




3 roof plan

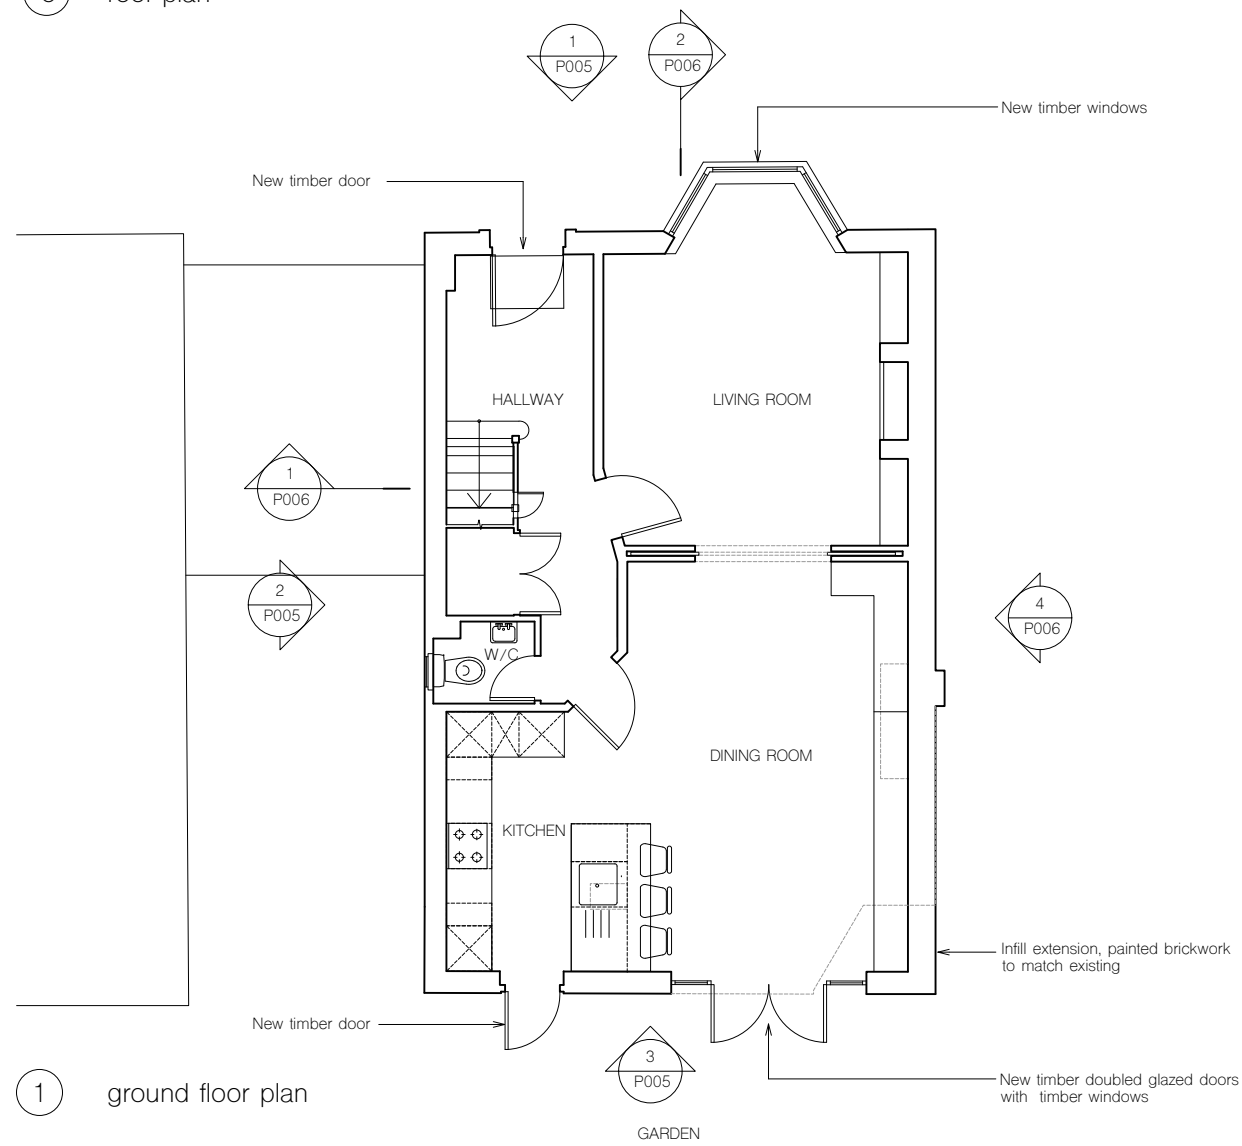

1 ground floor plan

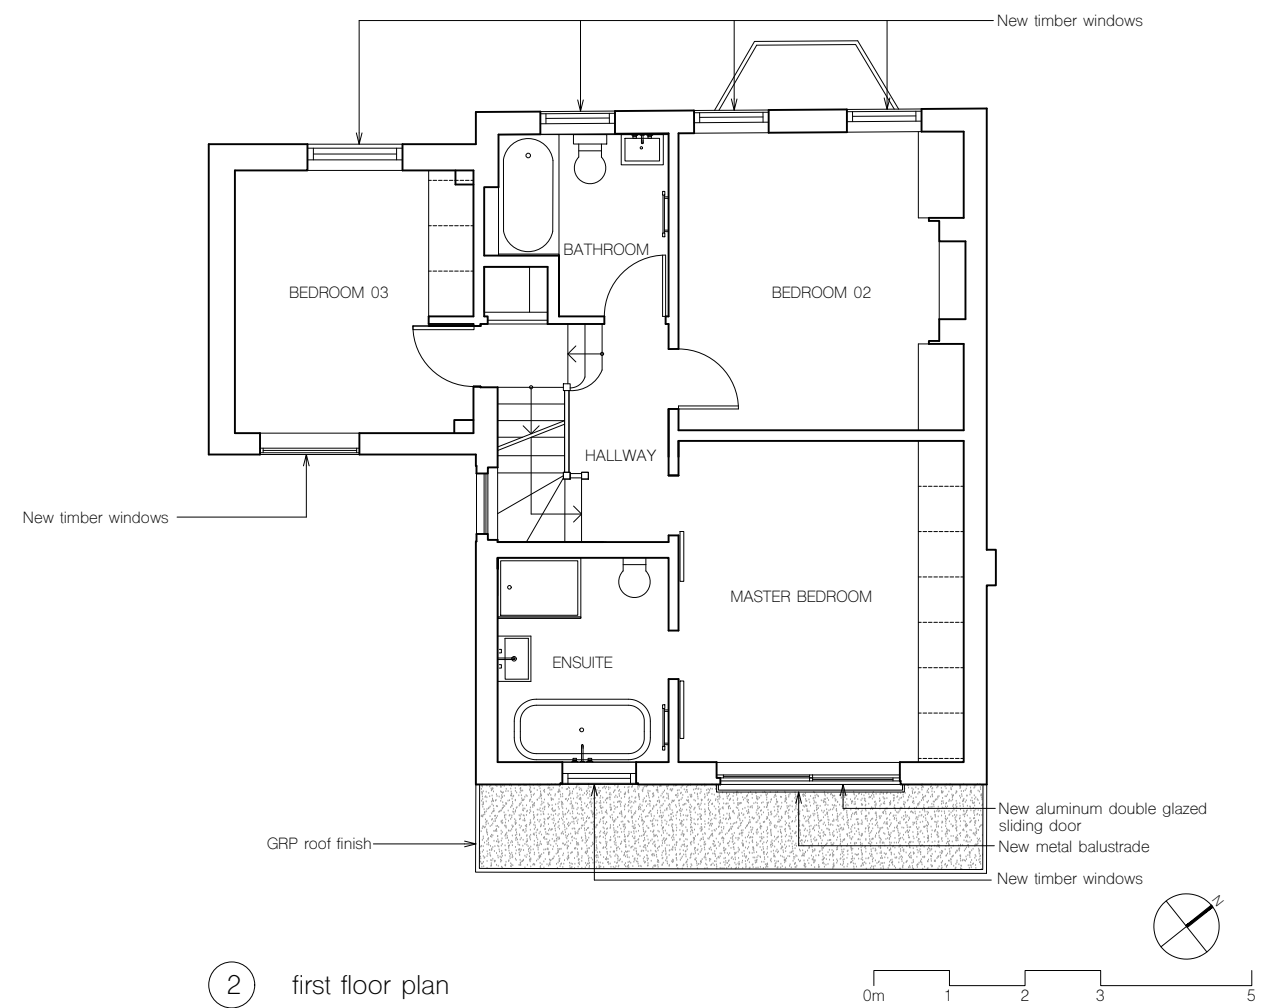

2 first floor plan

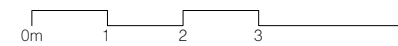

notes

All information subject to design development and site verification.

This drawing is the property of CR ROAR Ltd. No disclosure or copy of it may be made without written permission. This drawing is for planning purposes only, no guarantee is given to its accuracy or correctness and is subject to site verification.


project
44 Pilgrim's Lane
NW3 1SN
London

architect
ROAR

drawing title
proposed plans

| scale at A1 | scale at A3 | date |
|-------------|-------------|-------|
| 1:50 | 1:100 | 06.19 |

| job no. | drawing | rev. |
|---------|---------|------|
| 114 | P004 | - |

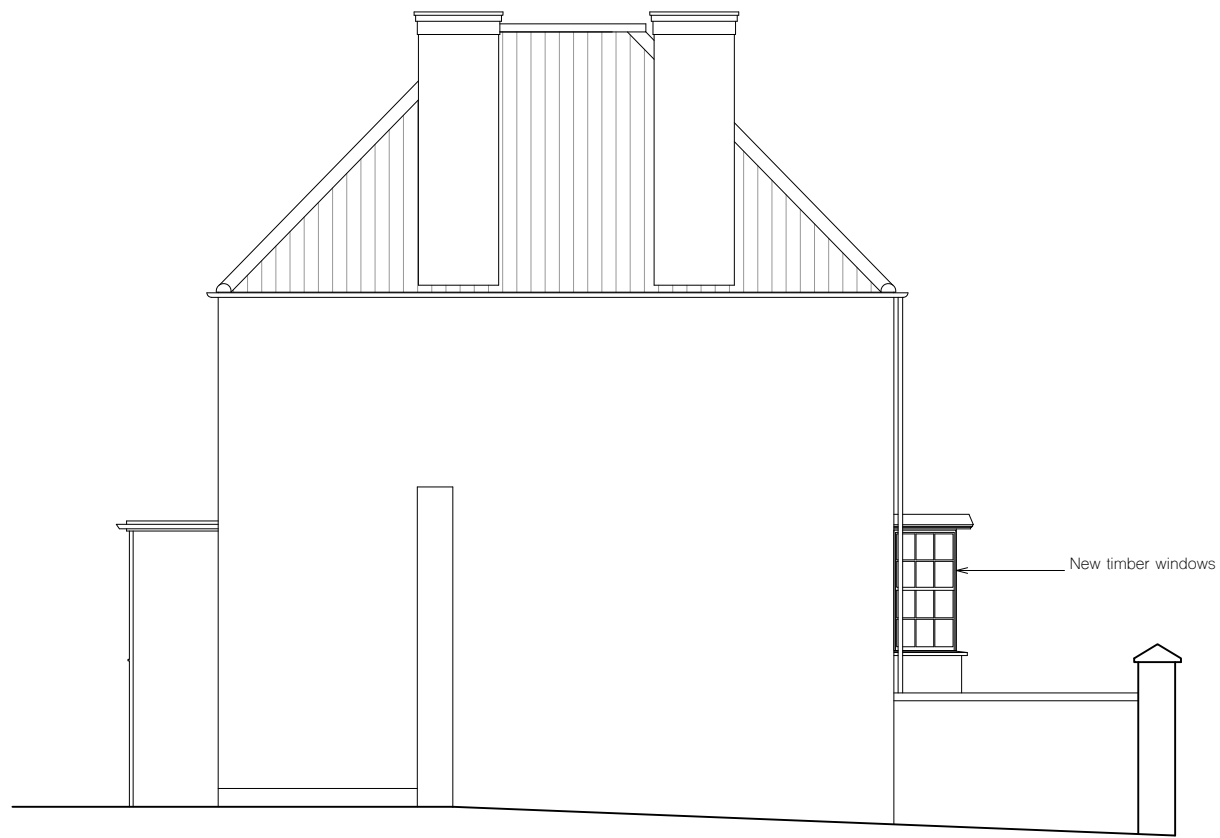

④ east/side elevation



③ south/rear elevation



① north/ front elevation



② west/ side elevation



notes

All information subject to design development and site verification.

This drawing is the property of CR ROAR Ltd. No disclosure or copy of it may be made without written permission. This drawing is for planning purposes only, no guarantee is given to its accuracy or correctness and is subject to site verification.


project
44 Pilgrim's Lane
NW3 1SN
London

architect
ROAR

drawing title
proposed elevations

scale at A1 1:50 scale at A3 1:100 date 06.19

job no. 114 drawing P005 rev. -

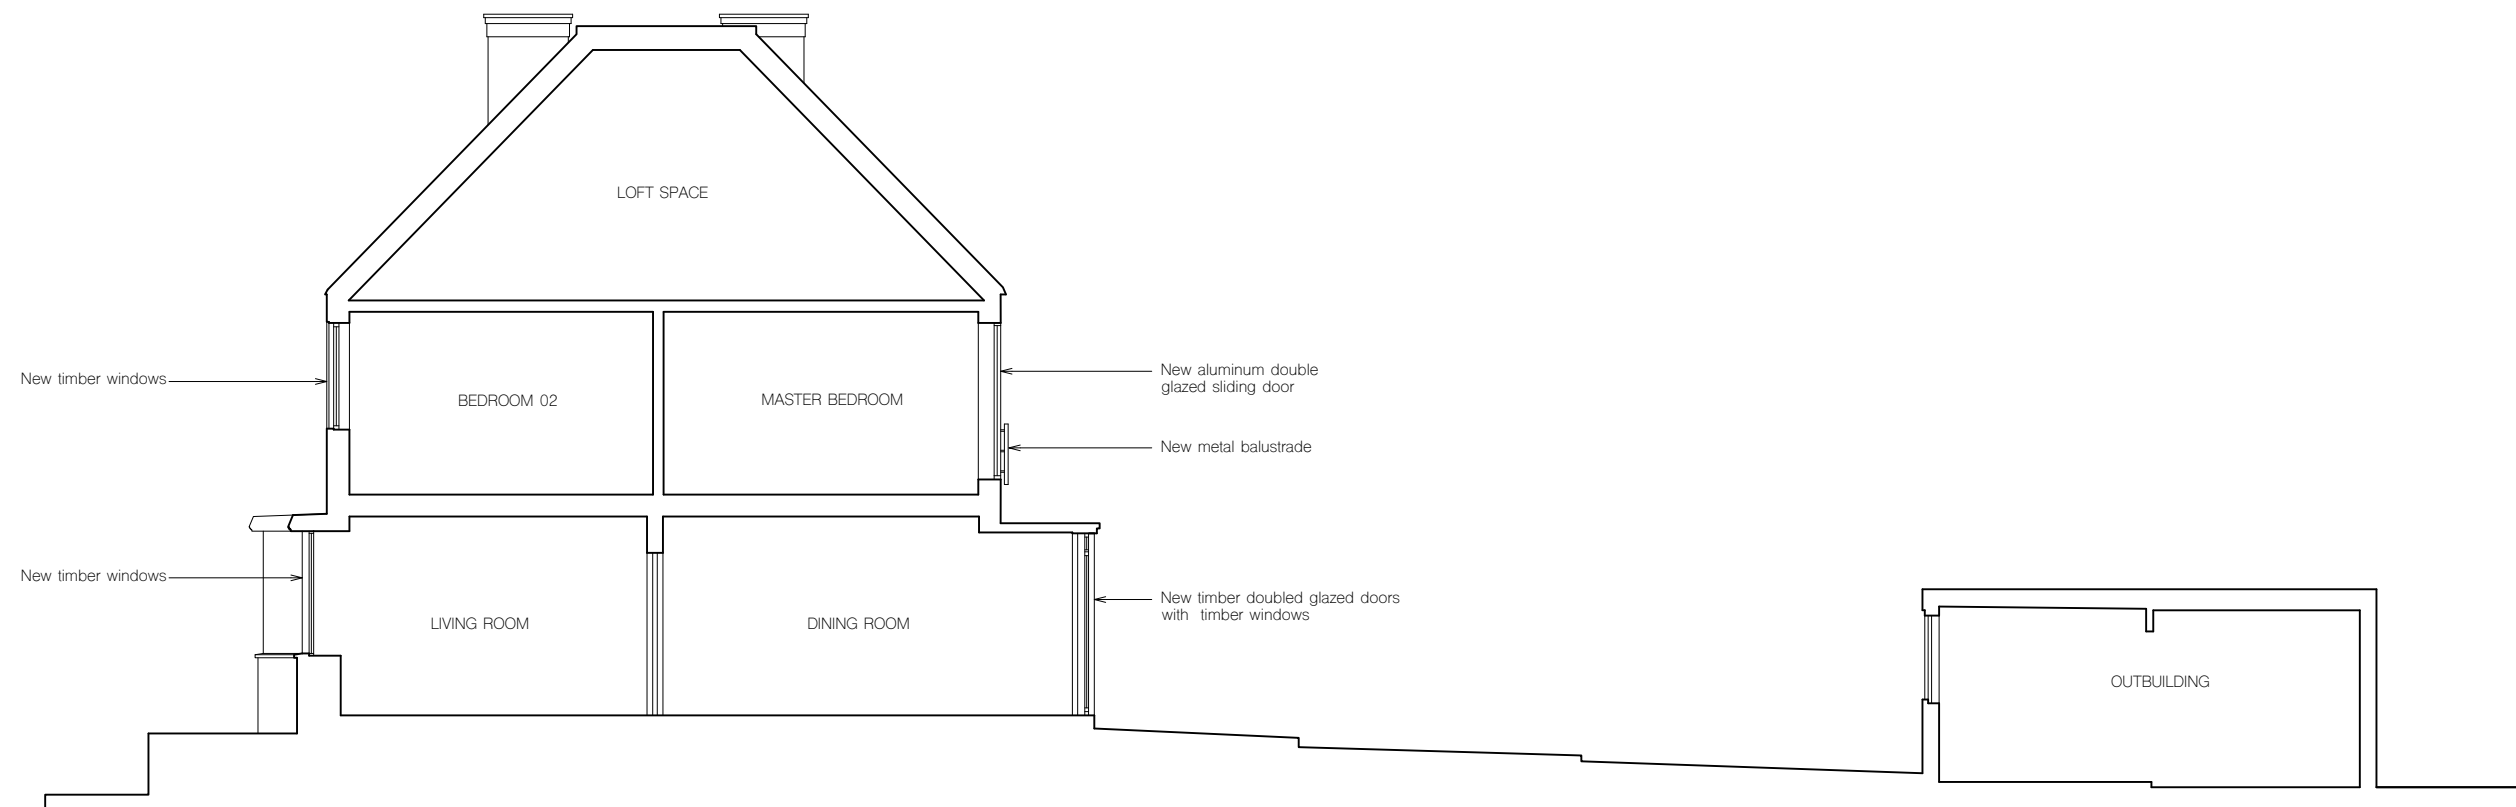

2 longitudinal section



1 cross section

notes

All information subject to design development and site verification.

This drawing is the property of CR ROAR Ltd. No disclosure or copy of it may be made without written permission. This drawing is for planning purposes only, no guarantee is given to its accuracy or correctness and is subject to site verification.

project
 44 Pilgrim's Lane
 NW3 1SN
 London

architect
ROAR

drawing title
 proposed sections

| scale at A1 | scale at A3 | date |
|-------------|-------------|-------|
| 1:20 | 1:40 | 06.19 |

| job no. | drawing | rev. |
|---------|---------|------|
| 114 | P006 | - |