



1 ELEVATION VIEW
1 : 25

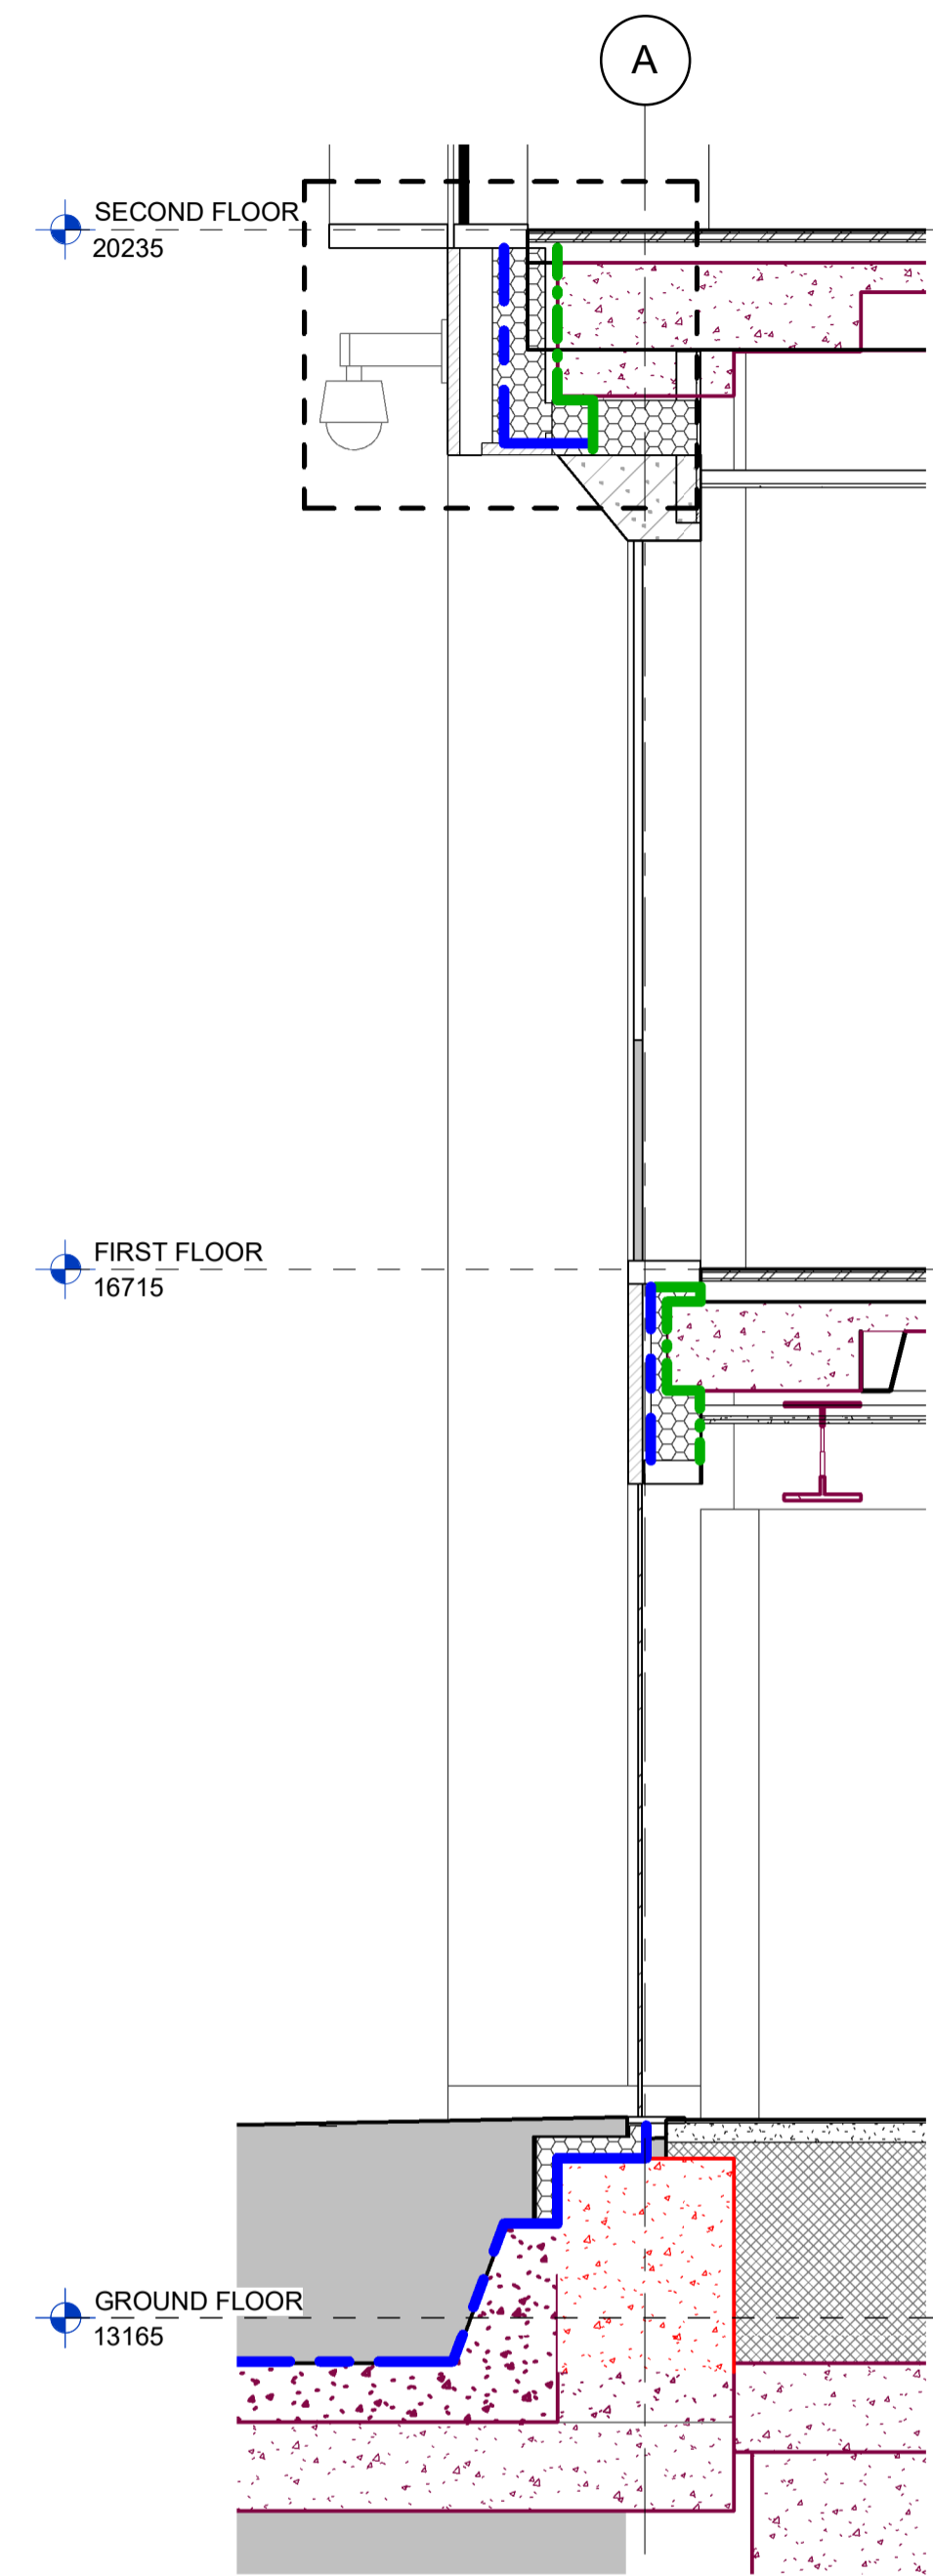

2 SECTION VIEW 1
1 : 25

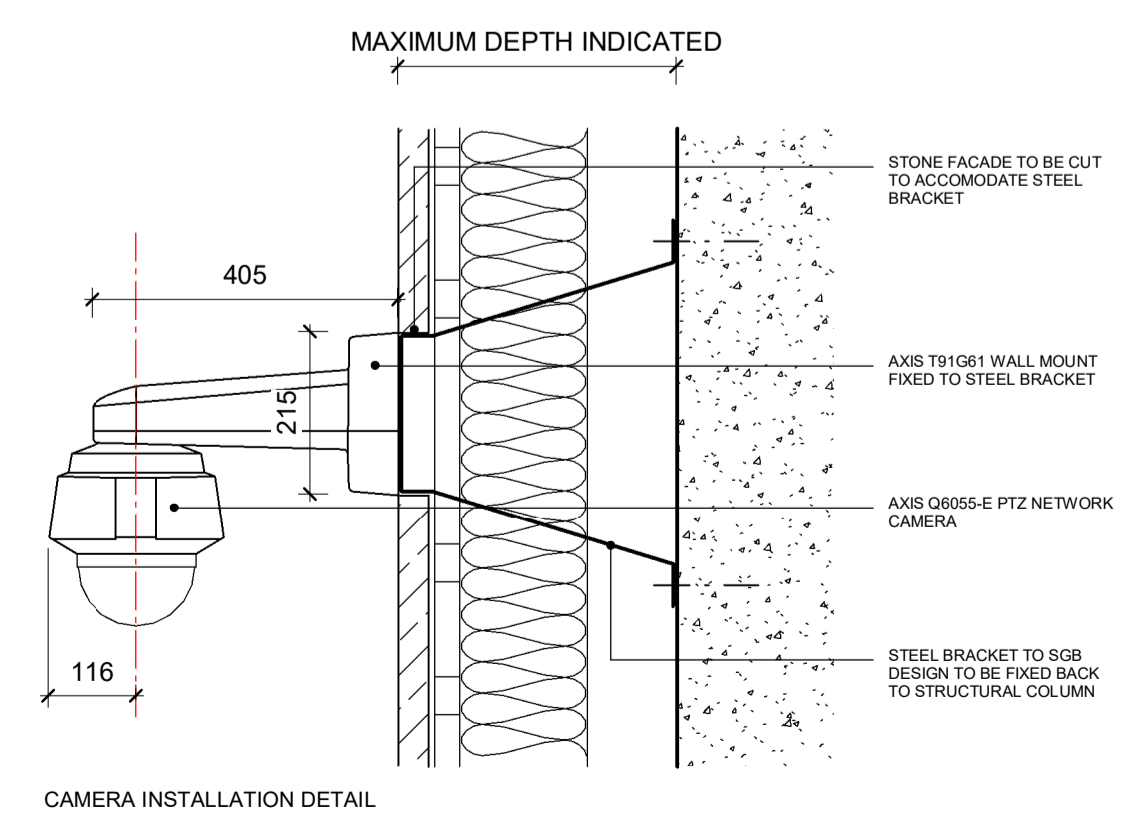

CAMERA INSTALLATION DETAIL

0.5 1 2m			
<small>DO NOT SCALE ANY DIMENSIONS OFF THIS DRAWING. ANY DISCREPANCIES BETWEEN THIS DRAWING AND OTHER INFORMATION ARE TO BE REFERRED TO MCM ARCHITECTURE LIMITED. WHERE THE DRAWING REFERS TO AN EXISTING BUILDING OR COMPONENT, THE CONTRACTOR IS RESPONSIBLE FOR CHECKING THAT THERE IS NO CONFLICT WITH ACTUAL BUILDING DIMENSIONS AND COMPONENTS. IN THE EVENT OF DISCREPANCIES BETWEEN THE DRAWING AND SUBCONTRACTOR APPROVED WORKING DRAWINGS FOR RELATED BUILDING COMPONENTS, THE SUBCONTRACTOR DIMENSIONS SHALL TAKE PRECEDENCE AND COMPONENTS OUT OF INFORMATION AS NOTED ABOVE MUST BE REPORTED IMMEDIATELY TO MCM ARCHITECTURE LIMITED. THE DRAWING IS THE PROPERTY OF MCM ARCHITECTURE LIMITED. ALL DIMENSIONS ARE IN MILLIMETERS UNLESS OTHERWISE STATED.</small>			
COM REGULATION			
WARNING	DATE ADDED	DATE MITIGATED	RISK ASSESSMENT DATE
P1	11.06.19	UPDATED FOR INFORMATION	SP
REV	DATE	PURPOSE OF ISSUE	

CLIENT	AA & DB
PROJECT	17 CHARTERHOUSE ST.
DRAWING	EXTERNAL SECURITY CAMERA INSTALLATION DETAIL
SCALE	1:25 @A1 1:50 @A3
DRAWN	Author
CHECKED	Checker
DRAWING NO.	P17-082
	A-68-DET-01
	P1
MCM. <small>MCM Architecture Limited 71 Hopton Street, London SE1 8LR T 020 7602 6900 www.mcm-uk.com</small>	