




Internal Room Elevation  
Scale: 1:10

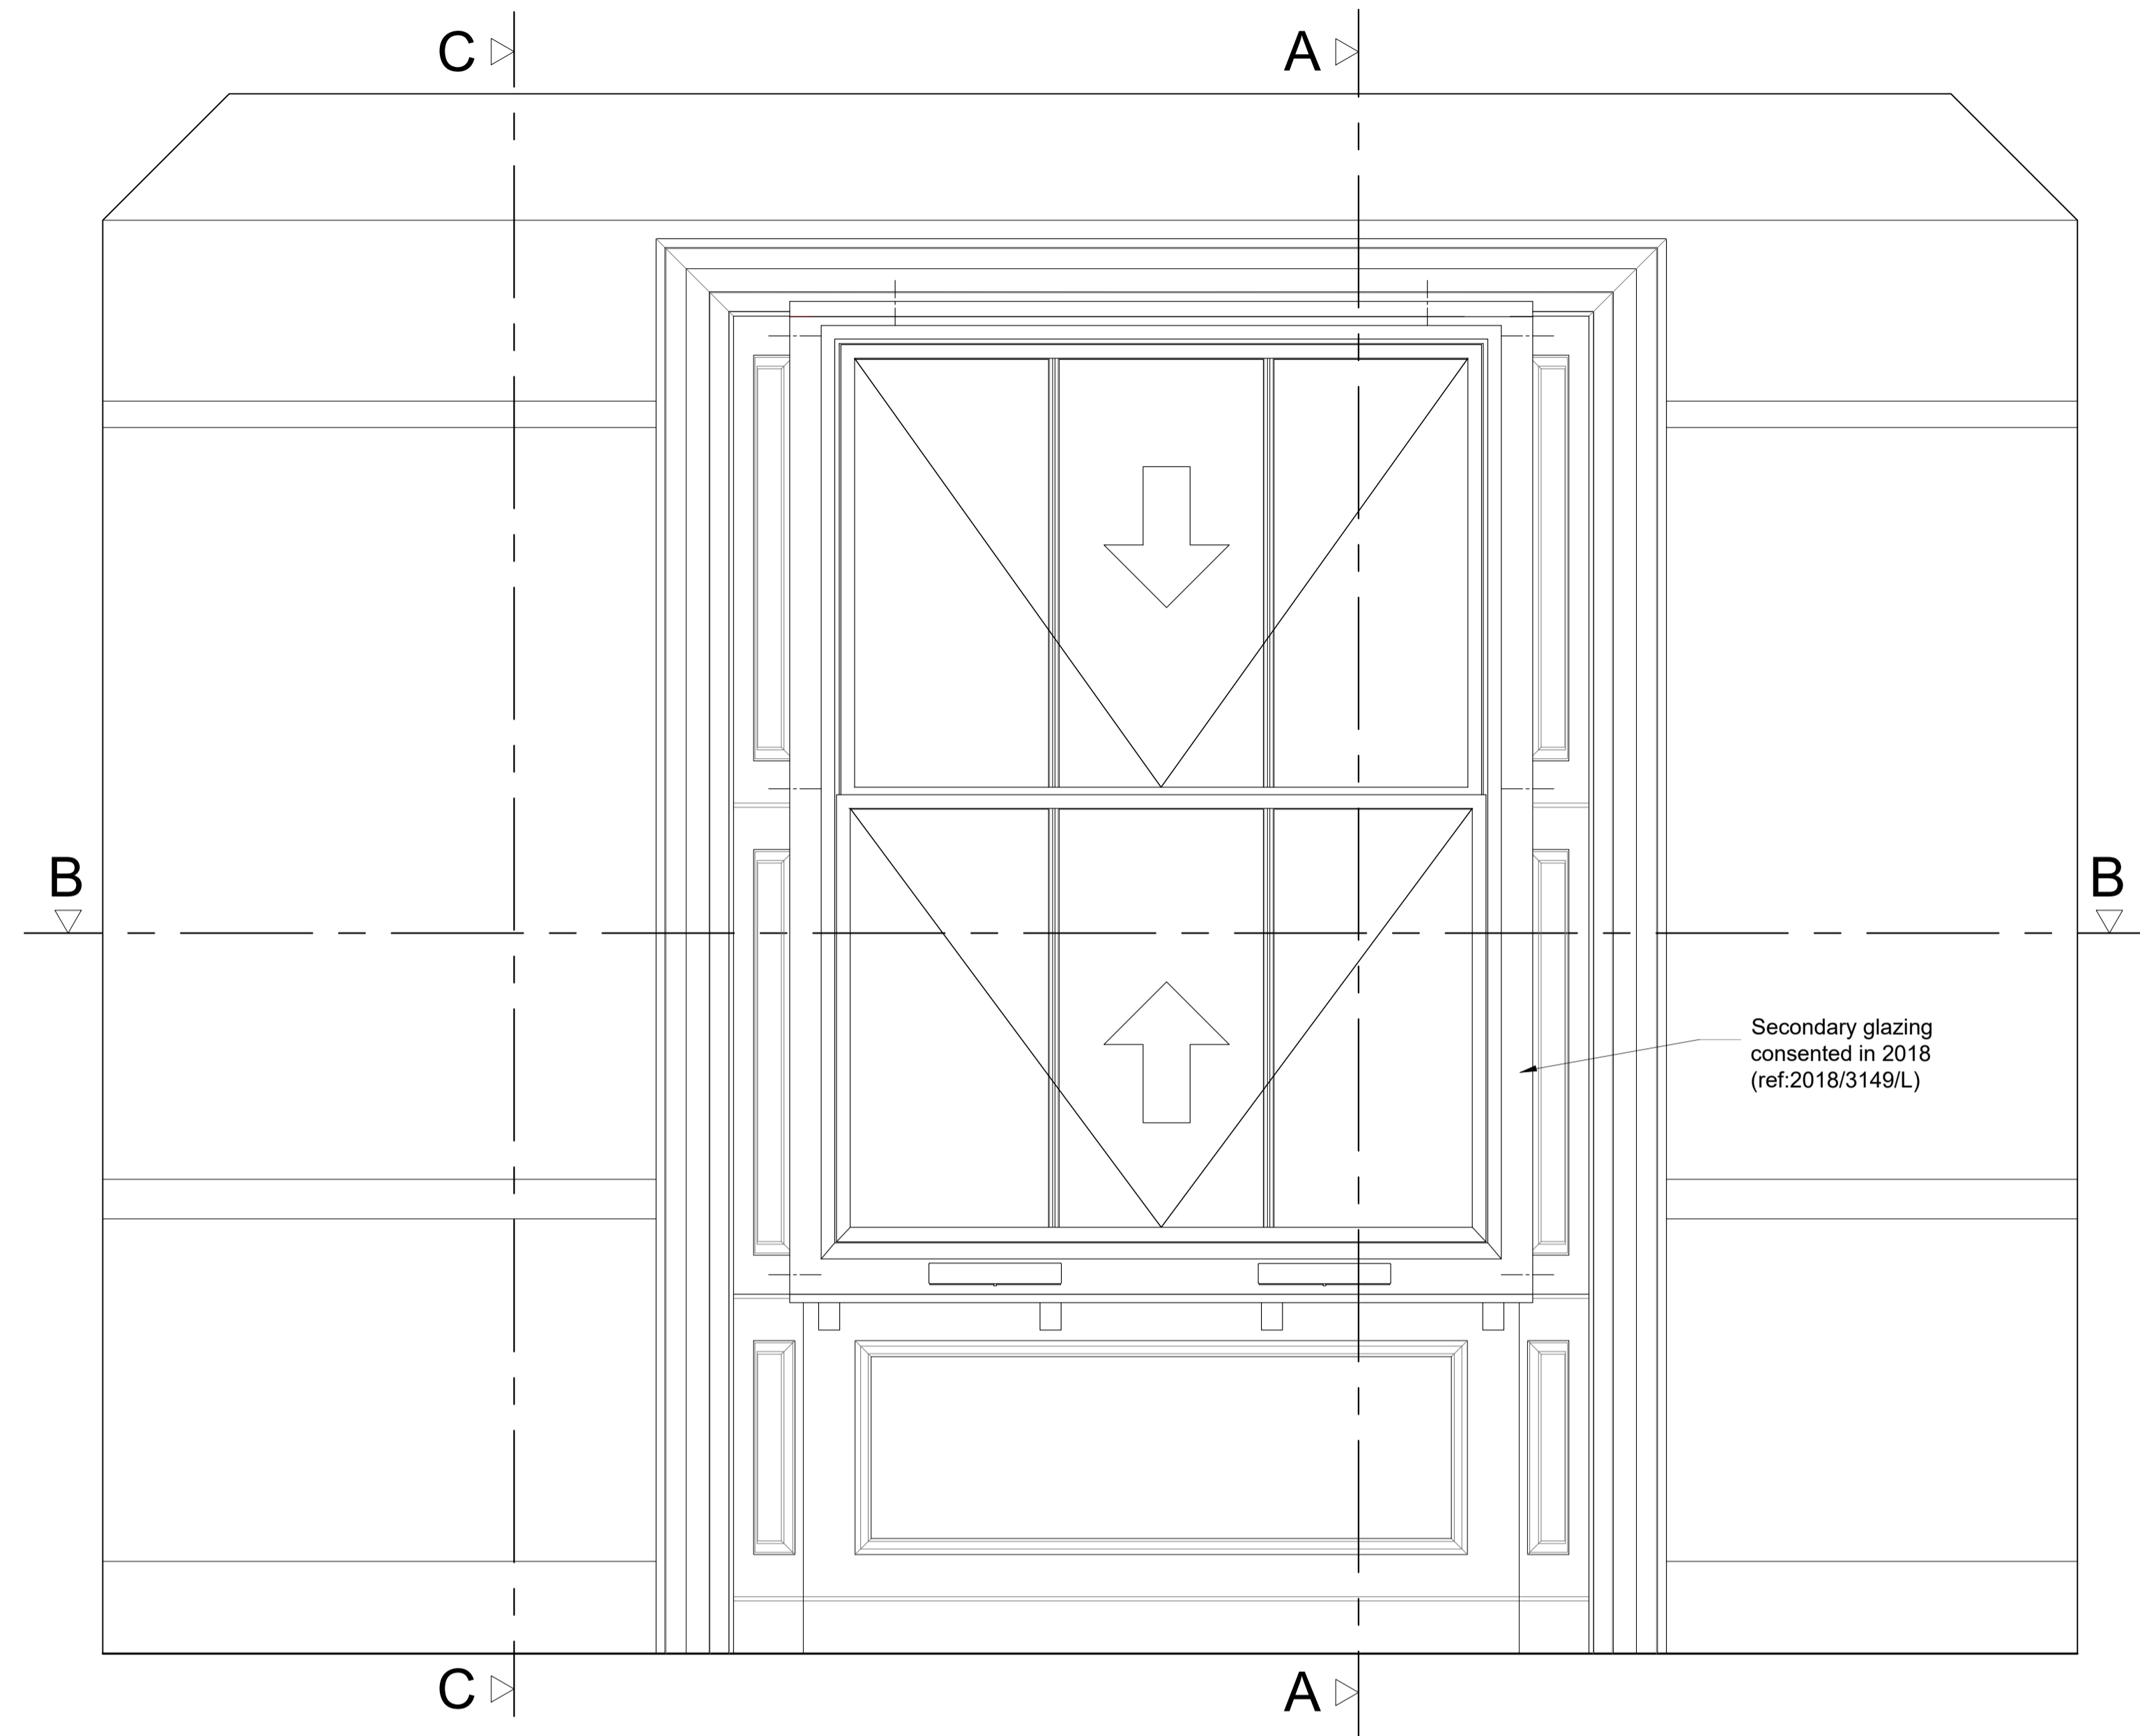

Section A-A through External Wall  
Scale: 1:10

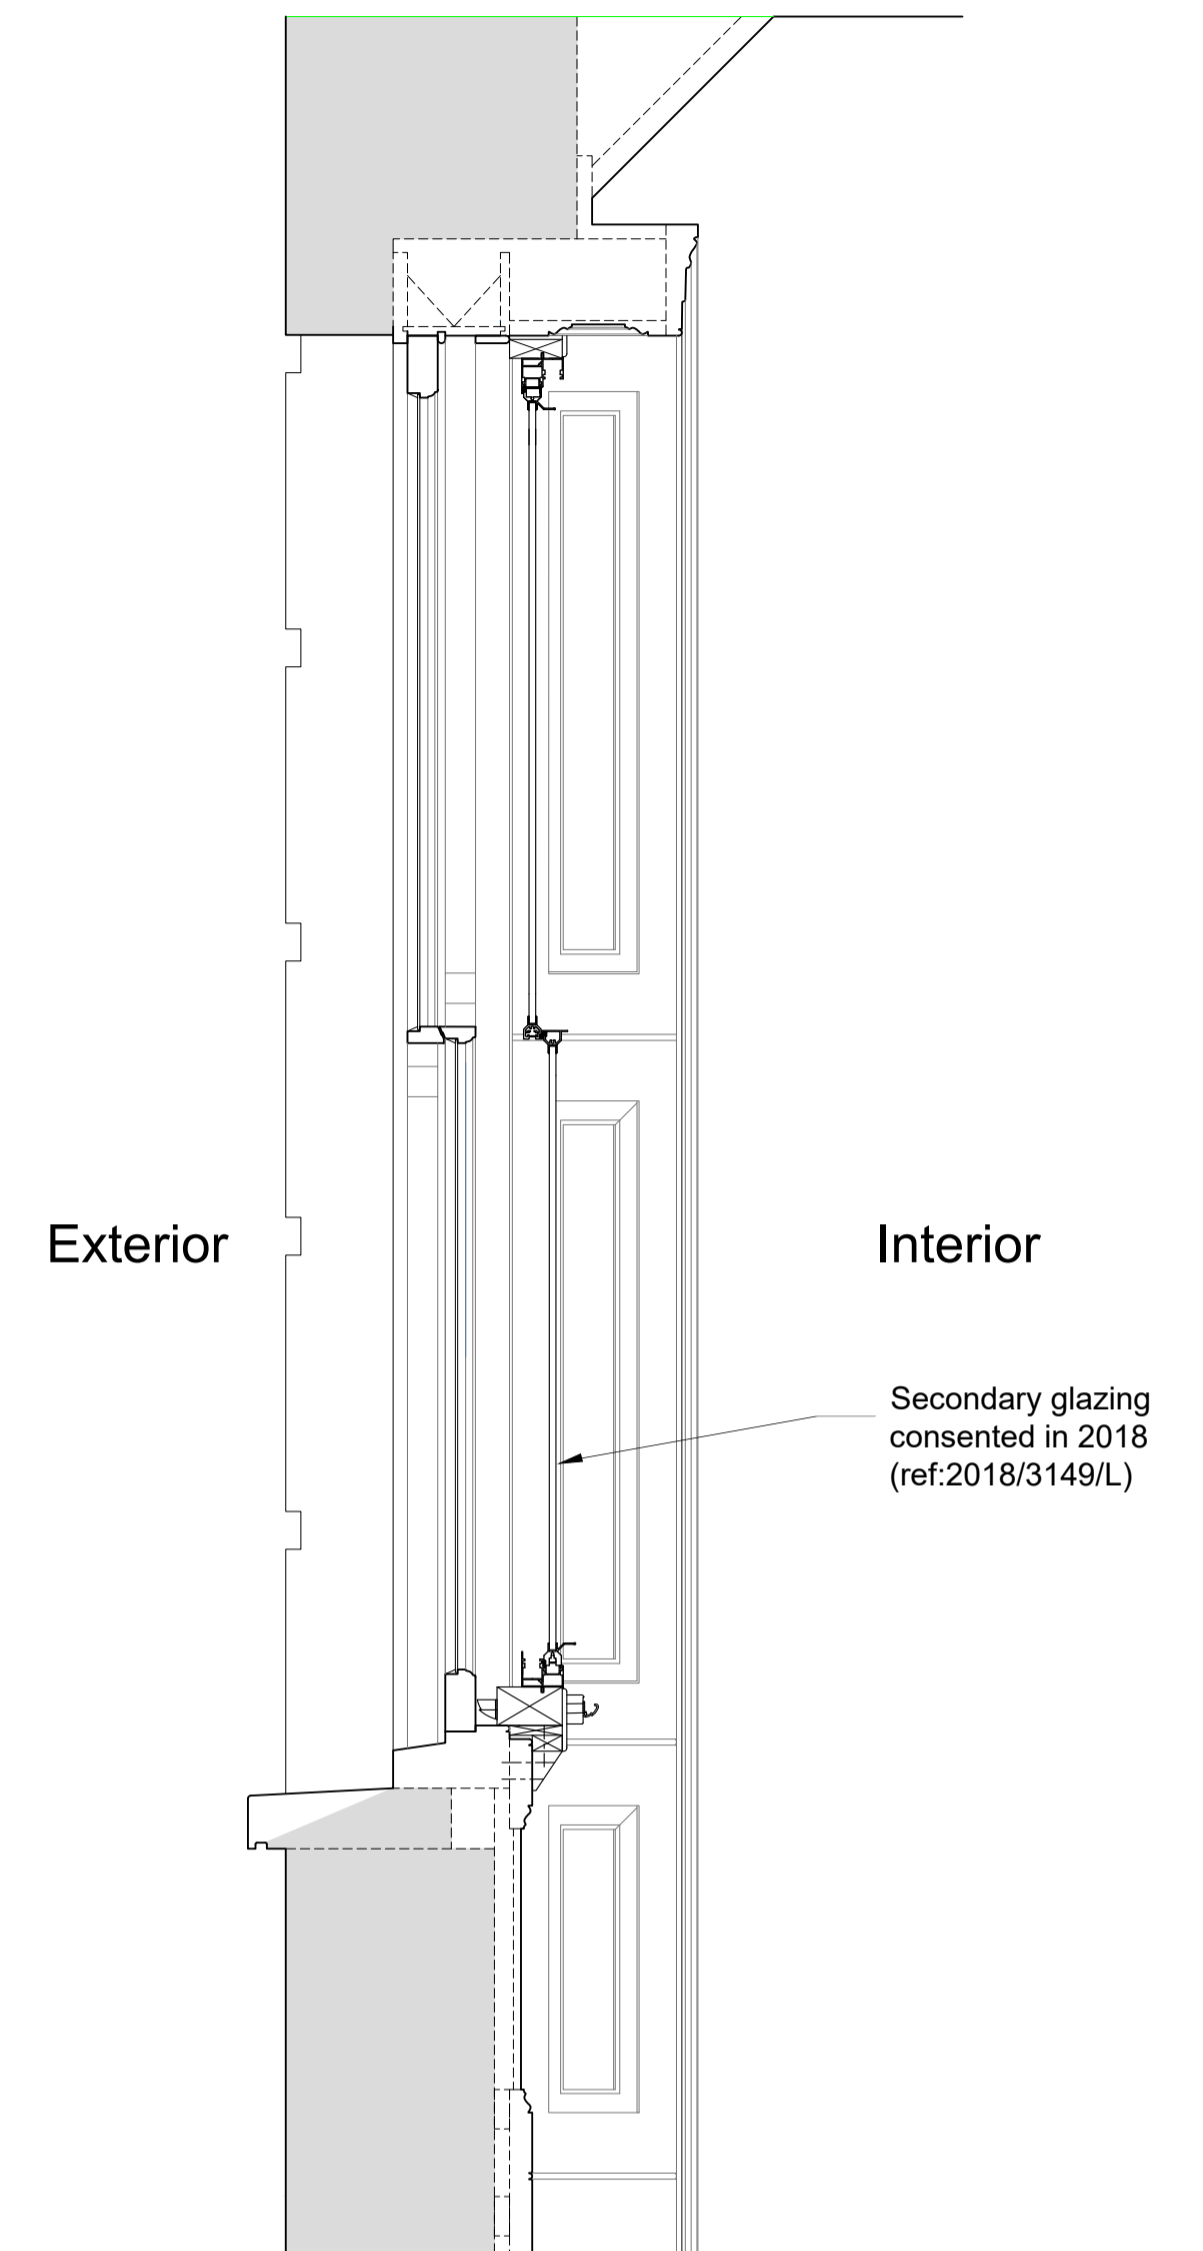

Plan Section B-B  
Scale: 1:10

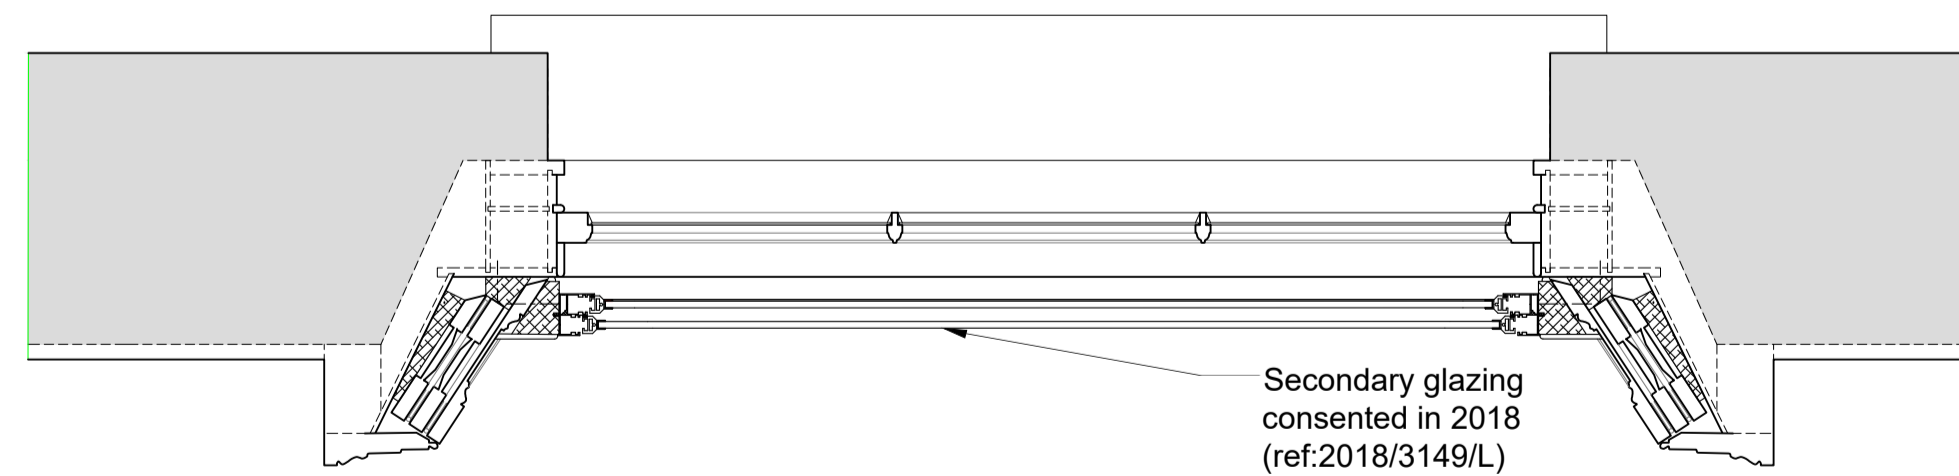

Revision	Date	Amendment
1.0	23-01-2019	Issued for listed building consent application

Do not reproduce this drawing without written permission  
All dimensions are in millimetres unless stated otherwise

Drawing Not For Construction

**HS2**

High Speed (HS2) Limited  
1st-3rd Floor  
The Podium  
1 Eversholt Street  
London NW1 2DN

**COSTAIN SKANSKA**

Costain Skanska Joint Venture  
9th Floor  
The Tower  
1 Eversholt Street  
London NW1 2DN


Site Address:  
28 Morningside Terrace, Ground Floor Flat, London NW1

Drawing Title:  
Ground Floor - Sitting Room: EXISTING Front Window Joinery Details - Sheet 1 of 3


Drawn by: GA      Checked by: GA      Presentation Scale: as shown @ A1

Date: 18-01-2019      Drawing No: WPI P066 NI - 28 MT-EX-GF-J-03      Revision: 1.0


Internal Room Elevation with Secondary Glazing Installed  
Scale: 1:10

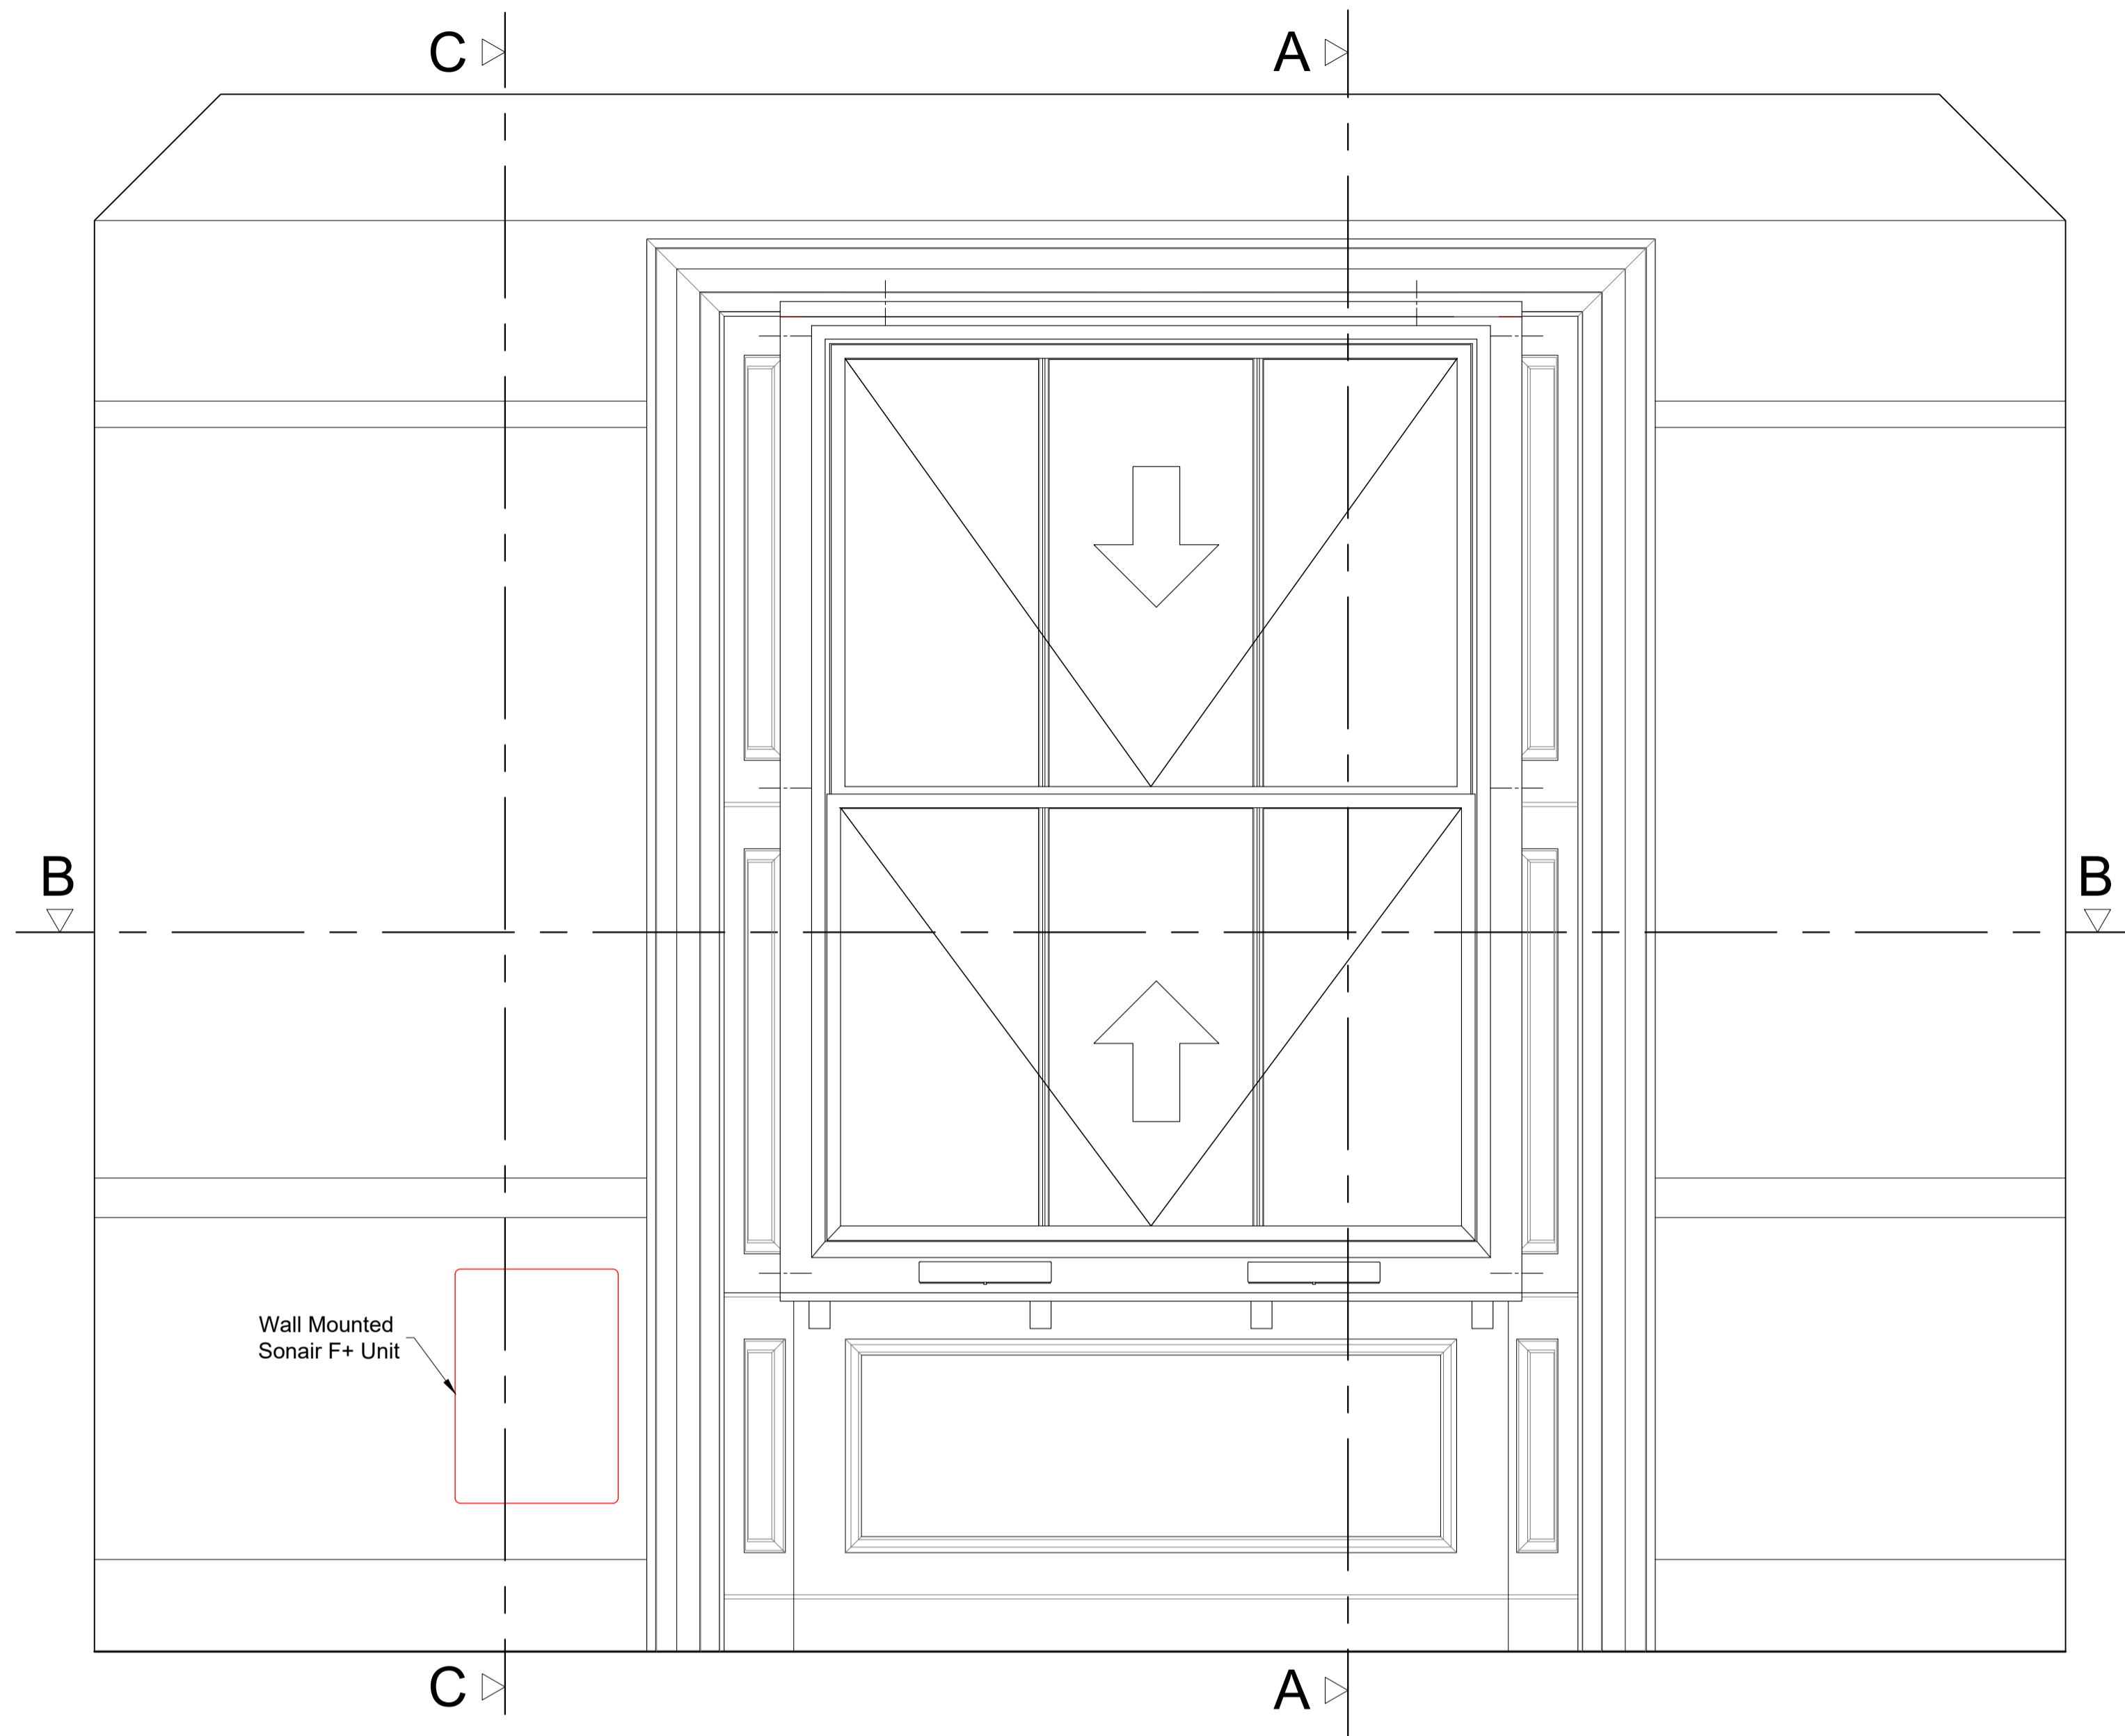


Section A-A through External Wall with Secondary Glazing Installed  
Scale: 1:10

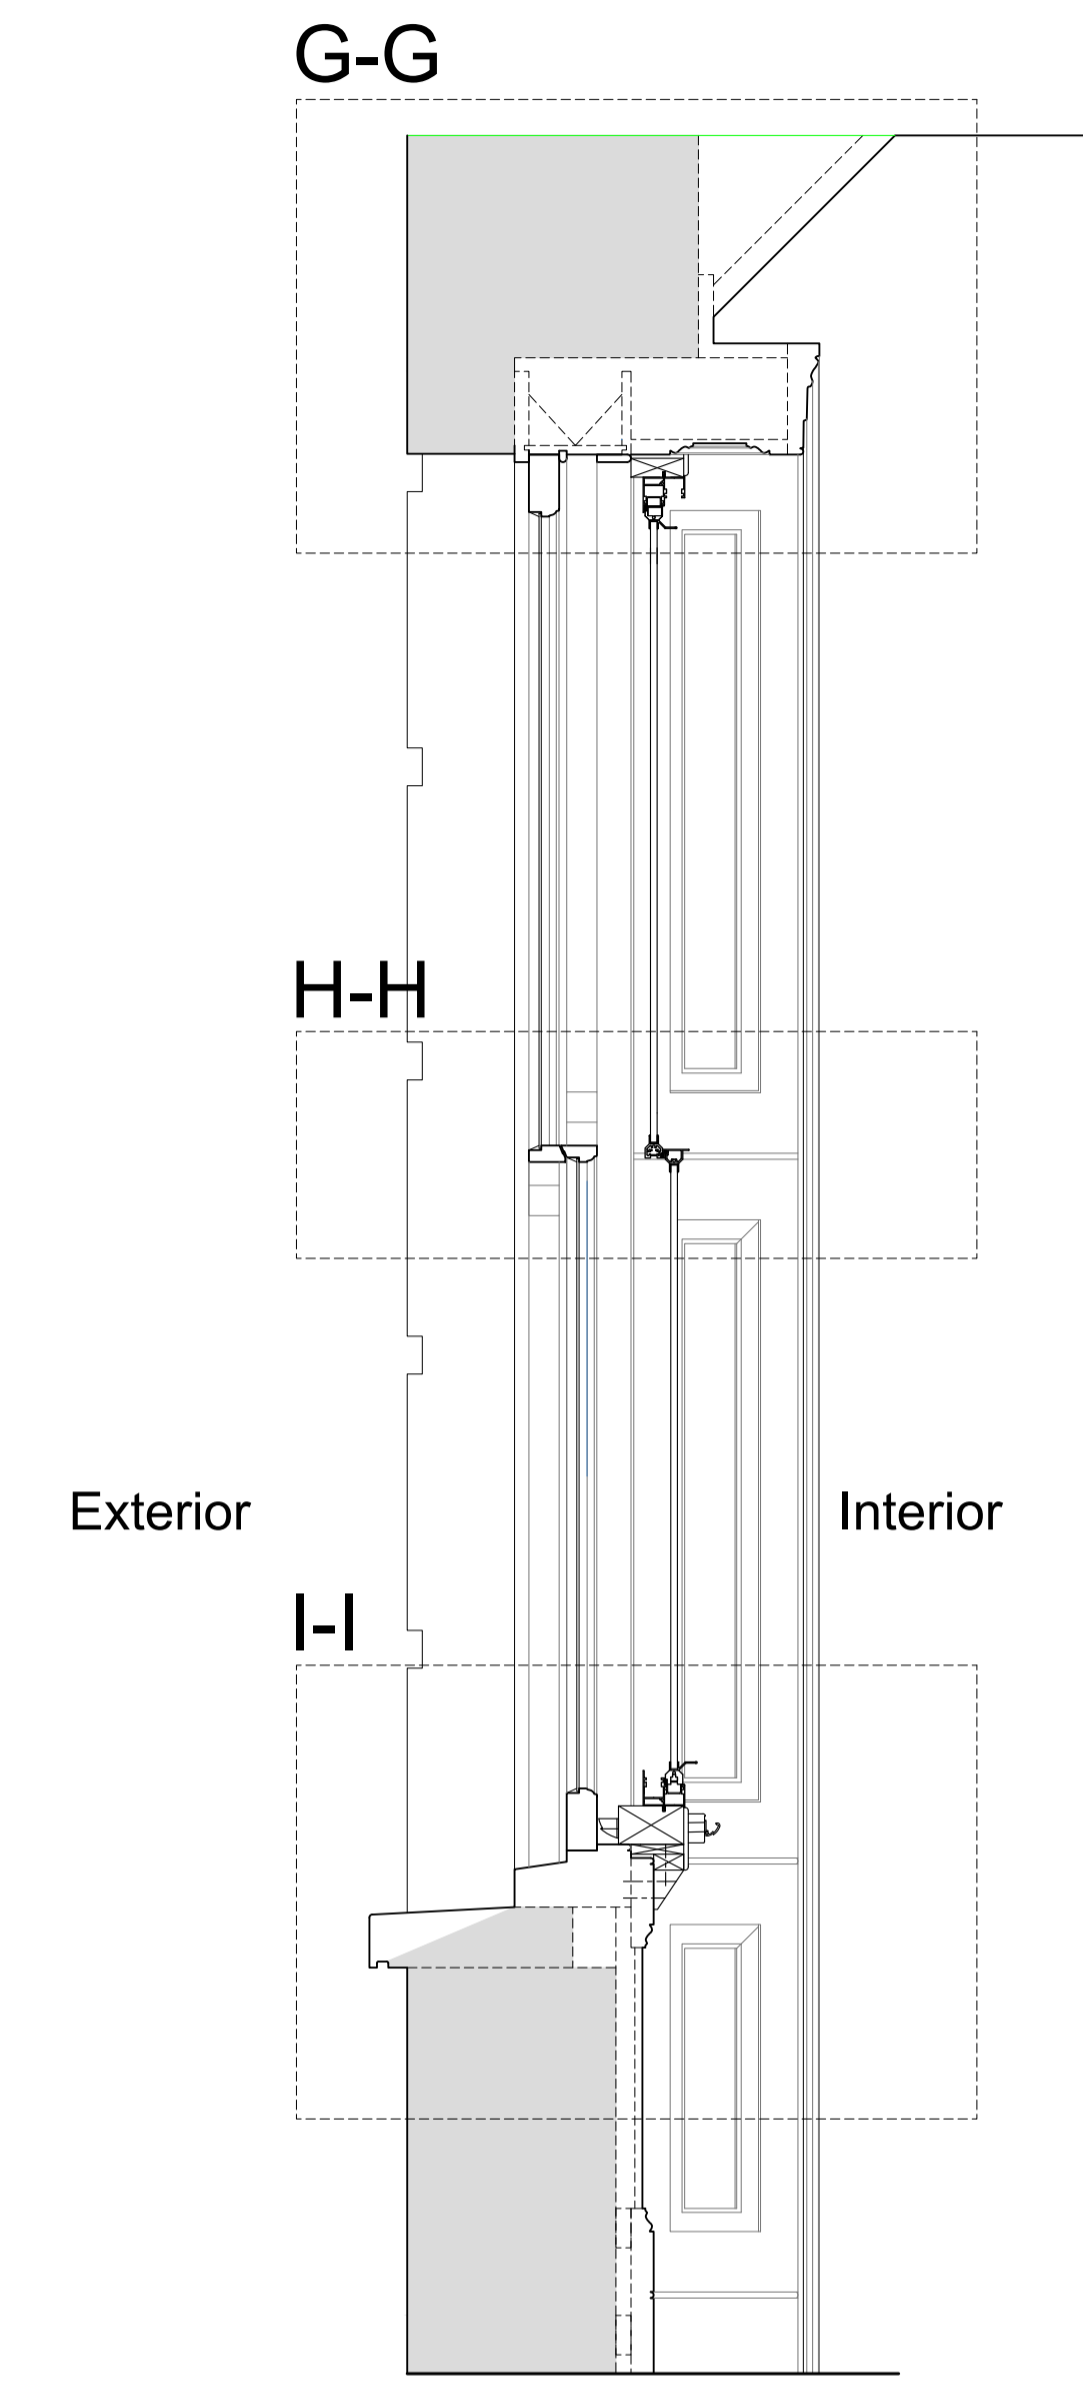

Section C-C through External Wall with Secondary Glazing Installed  
Scale: 1:10

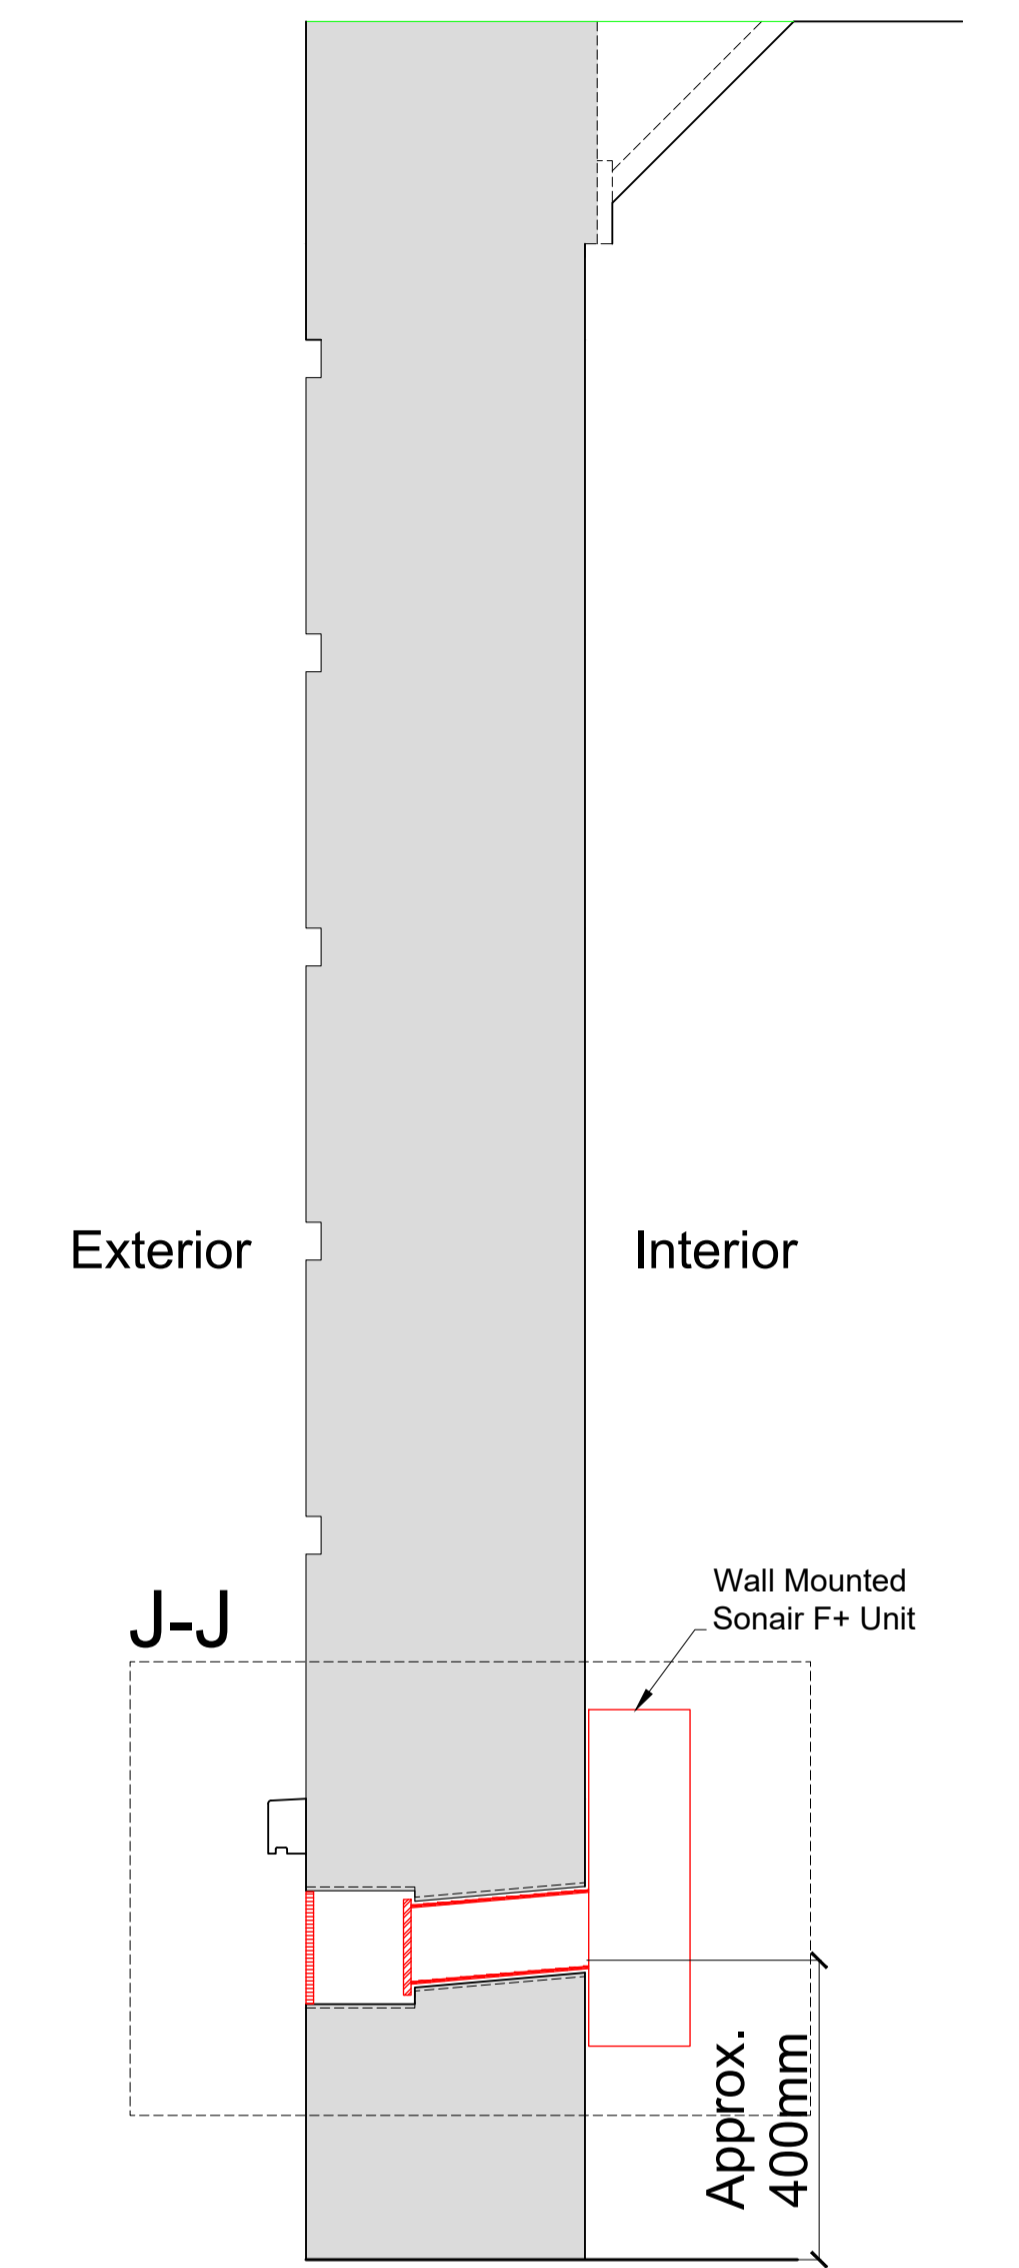

Plan Section B-B with Secondary Glazing Installed  
Scale: 1:10

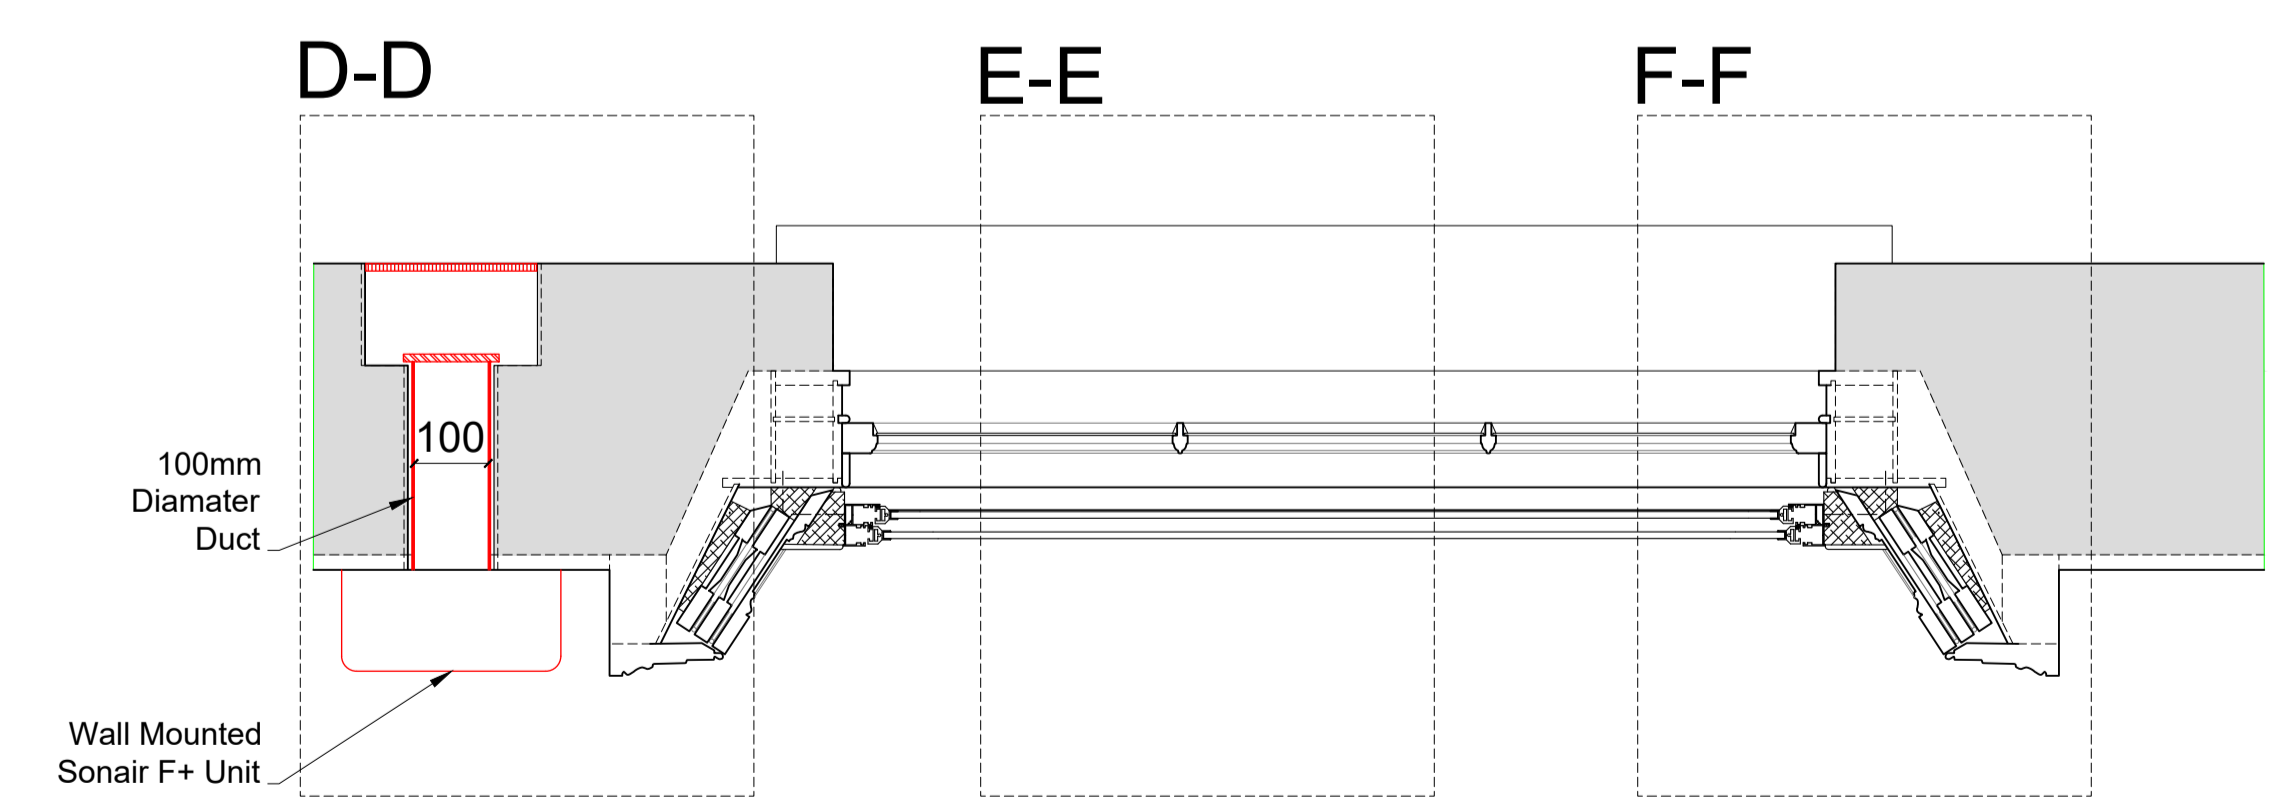

SECONDARY GLAZING SHOWN IN RED FOR VISUAL CLARITY ONLY

Revision	Date	Amendment
1.0	23-01-2019	Issued for listed building consent application

Do not reproduce this drawing without written permission  
All dimensions are in millimetres unless stated otherwise

Drawing Not For Construction

**HS2**


High Speed (HS2) Limited  
1st-3rd Floor  
The Podium  
1 Eversholt Street  
London NW1 2DN

**COSTAIN SKANSKA**


Costain Skanska Joint Venture  
9th Floor  
The Tower  
1 Eversholt Street  
London NW1 2DN

Site Address: 28 Morningside Terrace, Ground Floor Flat, London NW1			
Drawing Title: Ground Floor - Sitting Room: PROPOSED Front Secondary Glazing Details - Sheet 2 of 3			
Drawn by: GA	Checked by: GA	Presented by: GA	Scale: as shown @ A1
Date: 18-01-2019	Drawing No: WPI P066 NI - 28 MT-PR-GF-J-03.1	Revision: 1.0	

# D-D

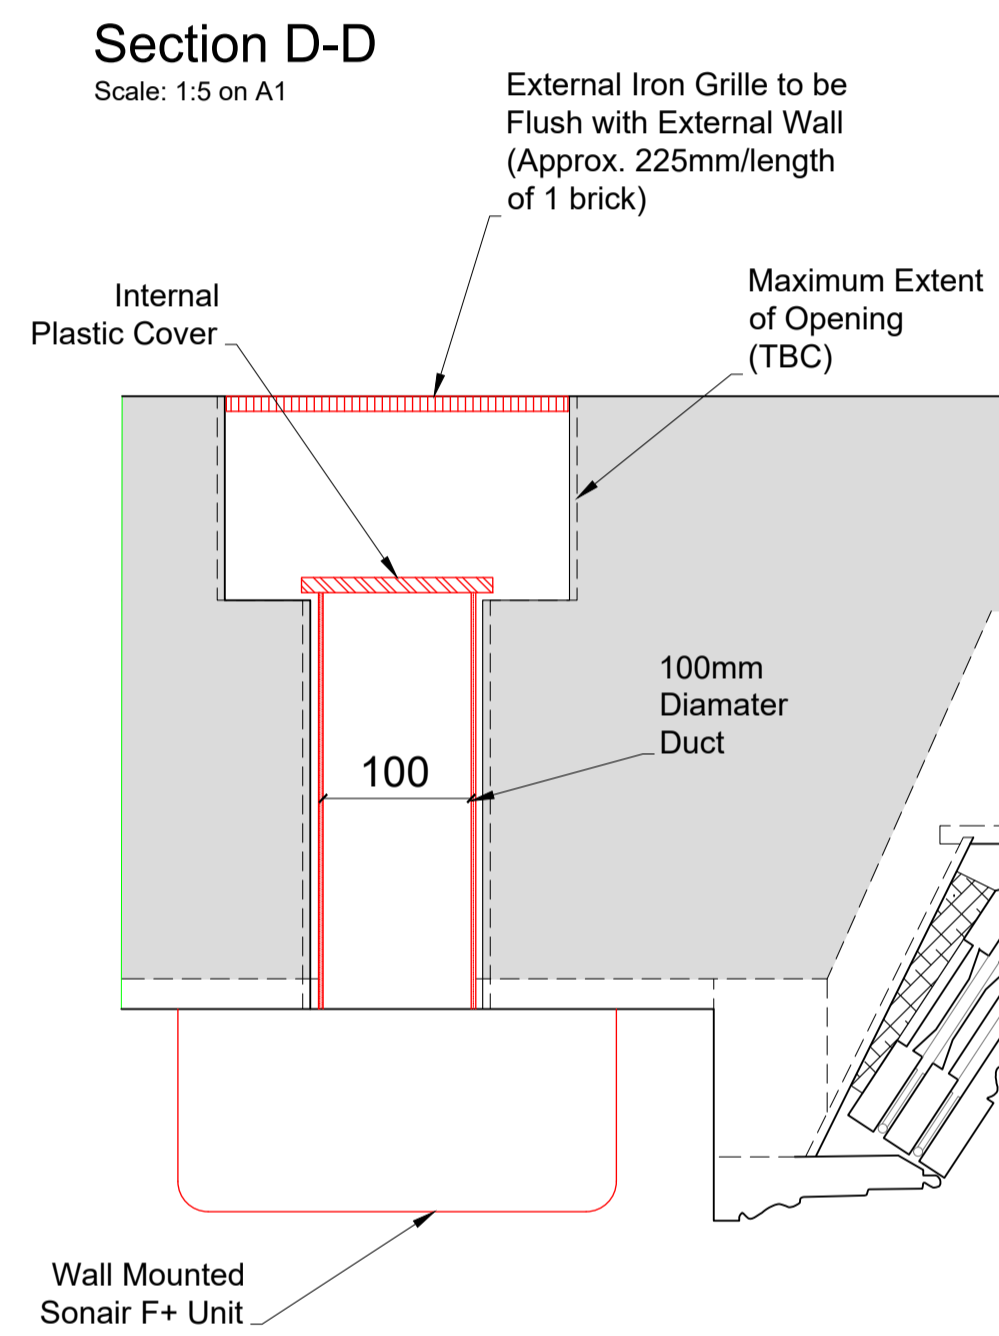

# J-J

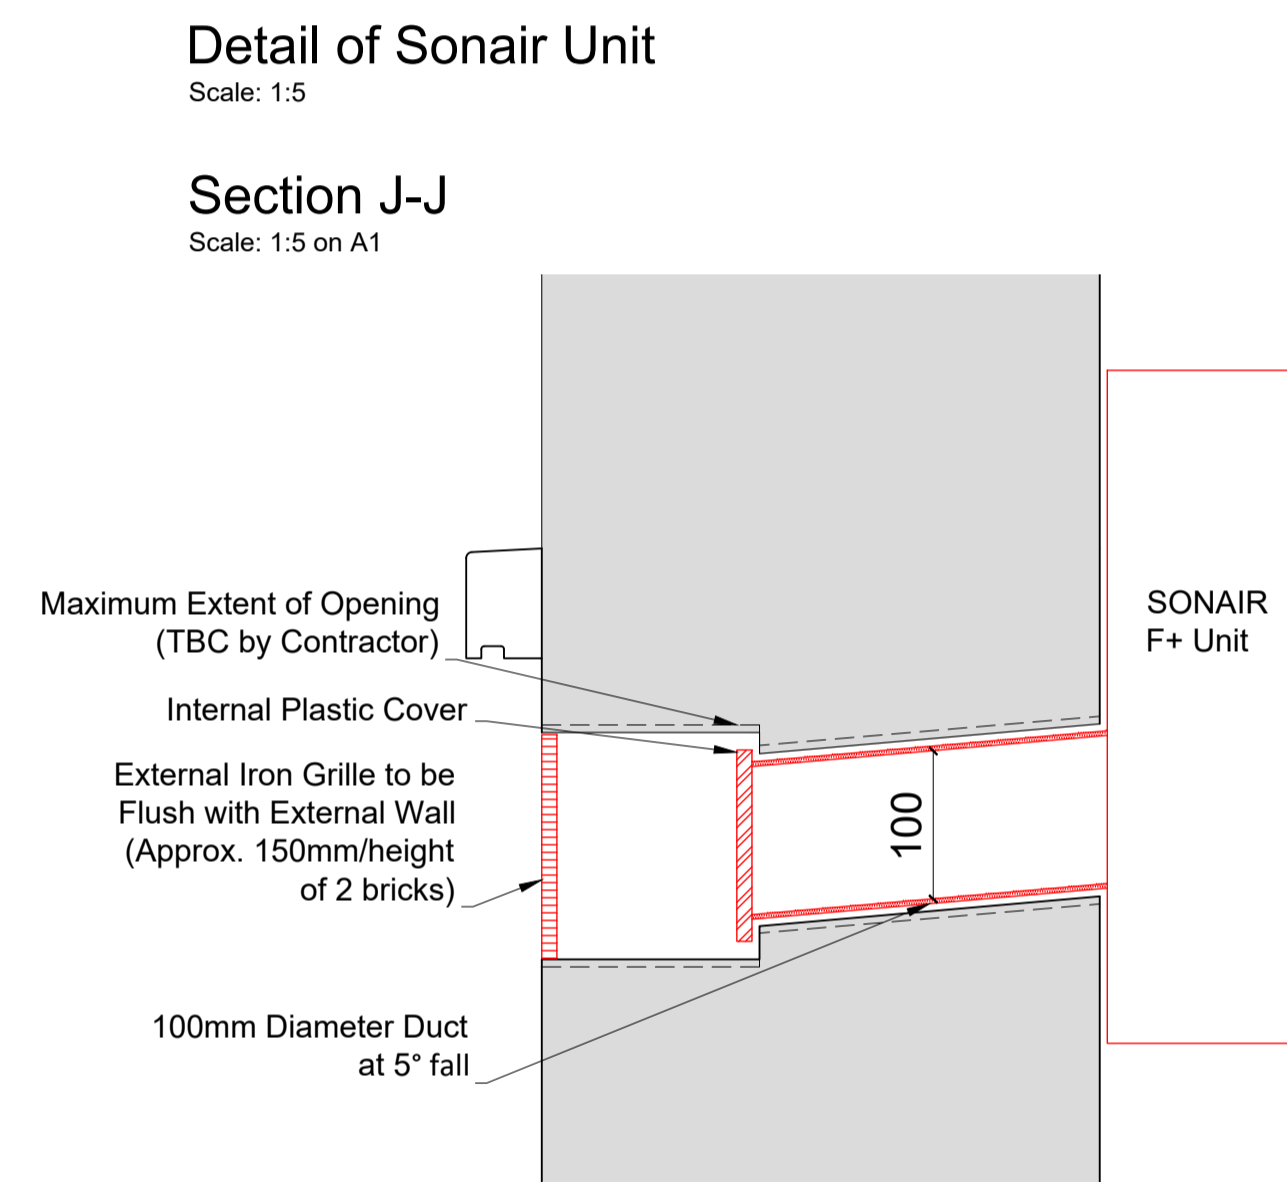

**NOTES:**  
 External ventilation grille to be GRID6 cast iron 'air brick' from Cast Iron Air Brick Company or similar (225mm x 150mm). See specification sheet in application for further details.

SECONDARY GLAZING SHOWN IN RED FOR VISUAL CLARITY ONLY

Revision	Date	Assessment
1.0	23-01-2019	Issued for listed building consent application

Do not reproduce this drawing without written permission  
 All dimensions are in millimetres unless stated otherwise

**HS2**

High Speed (HS2) Limited  
 1st-3rd Floor  
 The Podium  
 1 Eversholt Street  
 London NW1 2DN

**COSTAIN SKANSKA**

Costain Skanska Joint Venture  
 9th Floor  
 The Tower  
 1 Eversholt Street  
 London NW1 2DN

Site Address: 28 Morningson Terrace, Ground Floor Flat, London NW1			
Drawing Title: Ground Floor - Sitting Room: PROPOSED Front Secondary Glazing Details -Sheet 3 of 3			
Drawn by: GA	Checked by: GA	Presented by: GA	Revision Scale: 1:5 @ A1
Date: 18-01-2019	Drawing No: WPI P066 NI - 28 MT-PR-GF-J-03.2	Revision: 1.0	

Drawing Not For Construction