


0 500 1000 1500 2000 2500m

# PLANNING

© Knott Architects  
98B Tollington Park  
London N4 3RB  
tel: (020) 72638844  
mail@knottarchitects.co.uk

Revisions

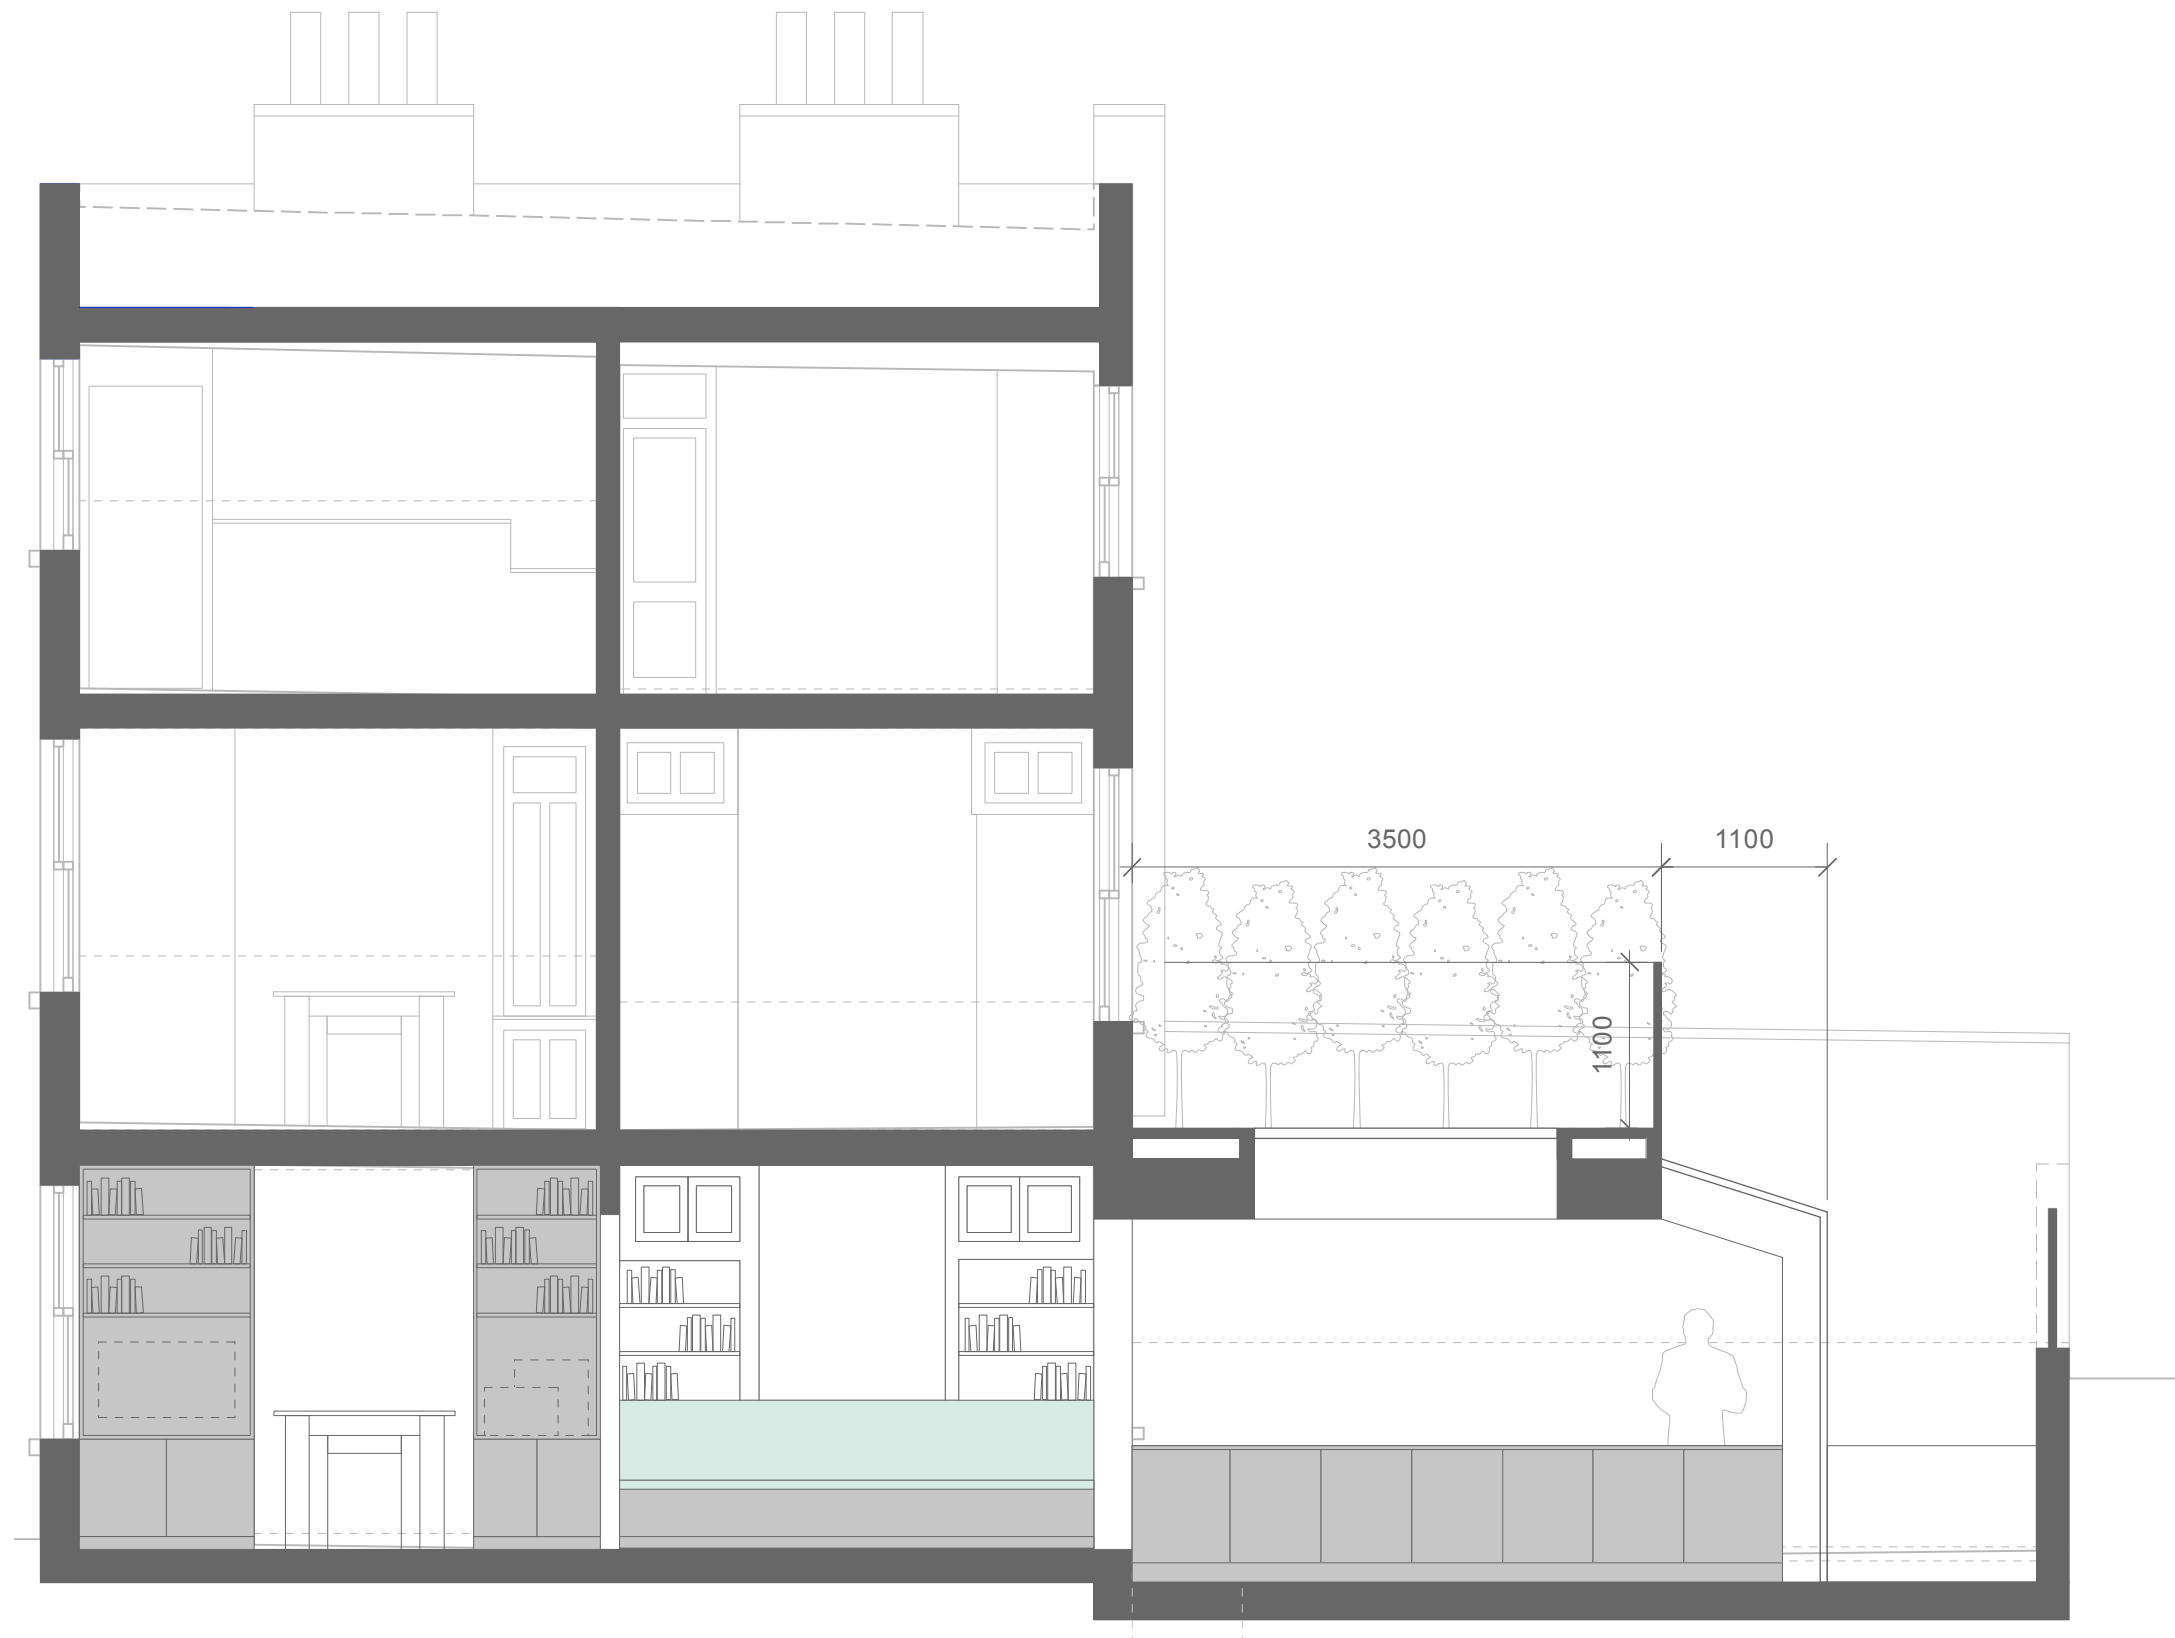

# KNOTT

12 Rousden Street  
NW1 0SU

Section AA  
As Proposed

Scale 1:50 @ A3  
Date: May 2019

443.056 Rev -

# ARCHITECTS