




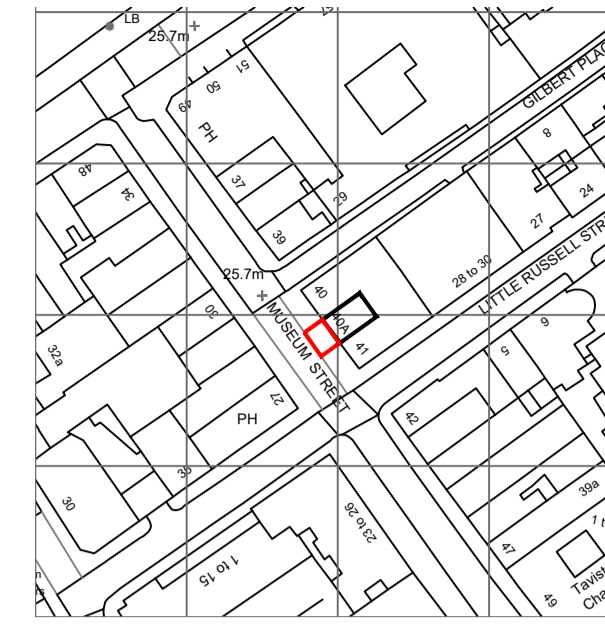


EXISTING SHOP

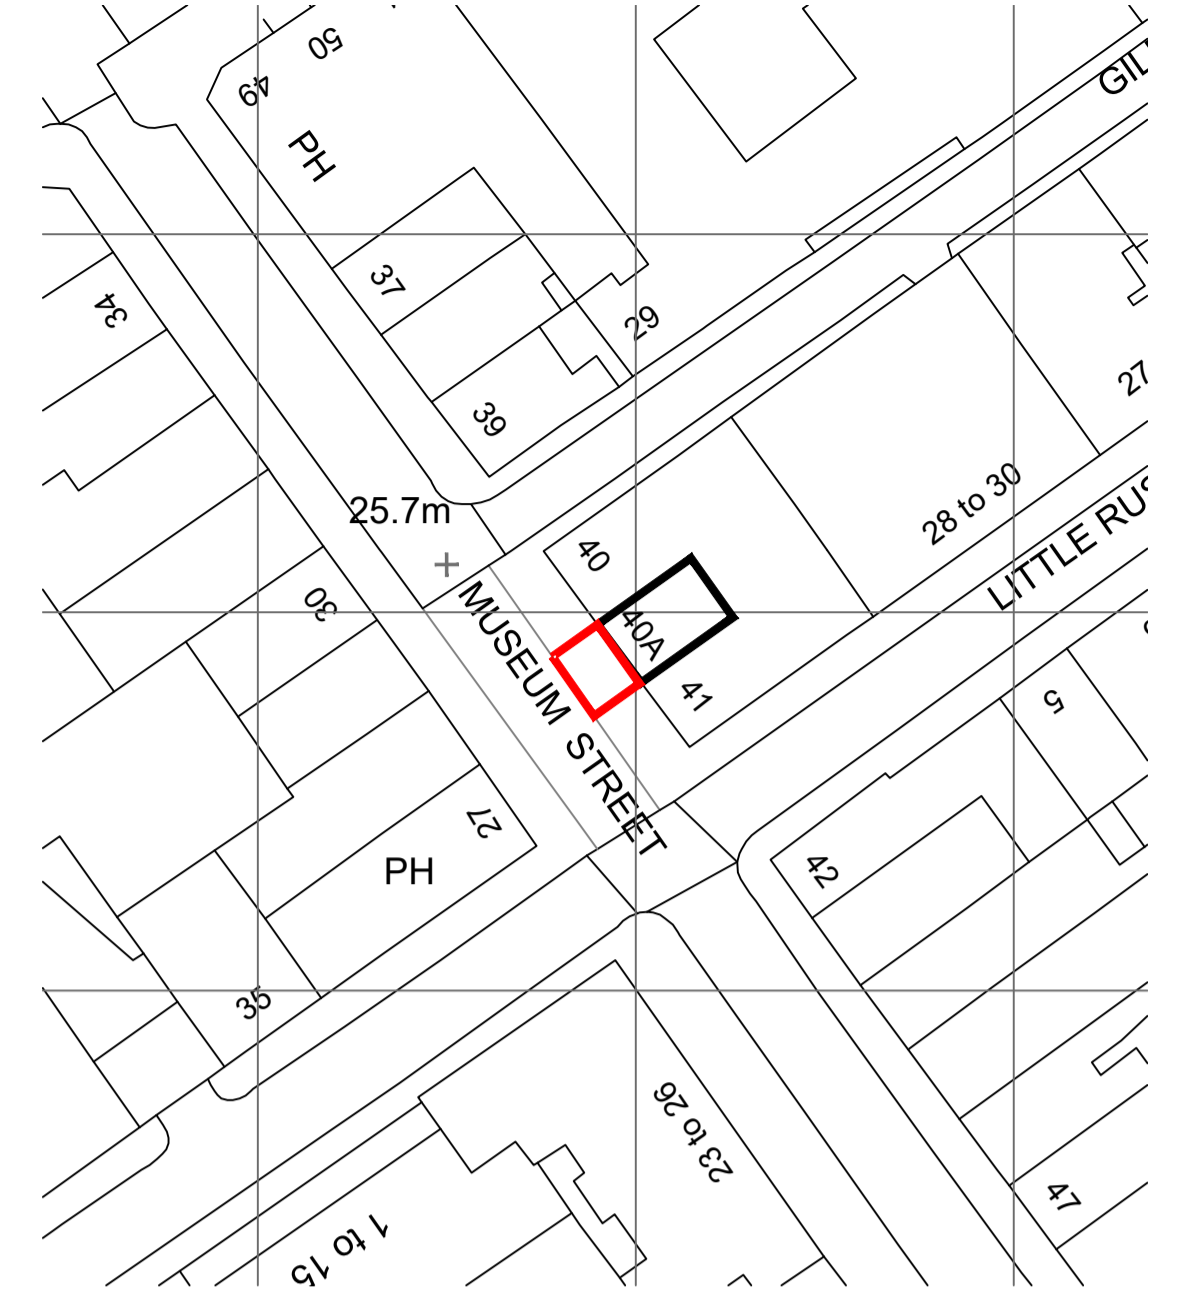


LOCATION PLAN
SCALE 1:1250

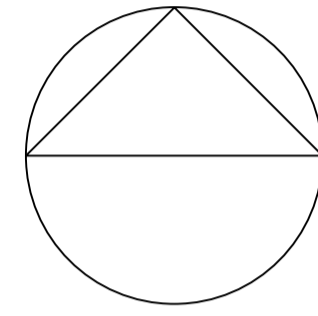

BLOCK PLAN SCALE 1:500

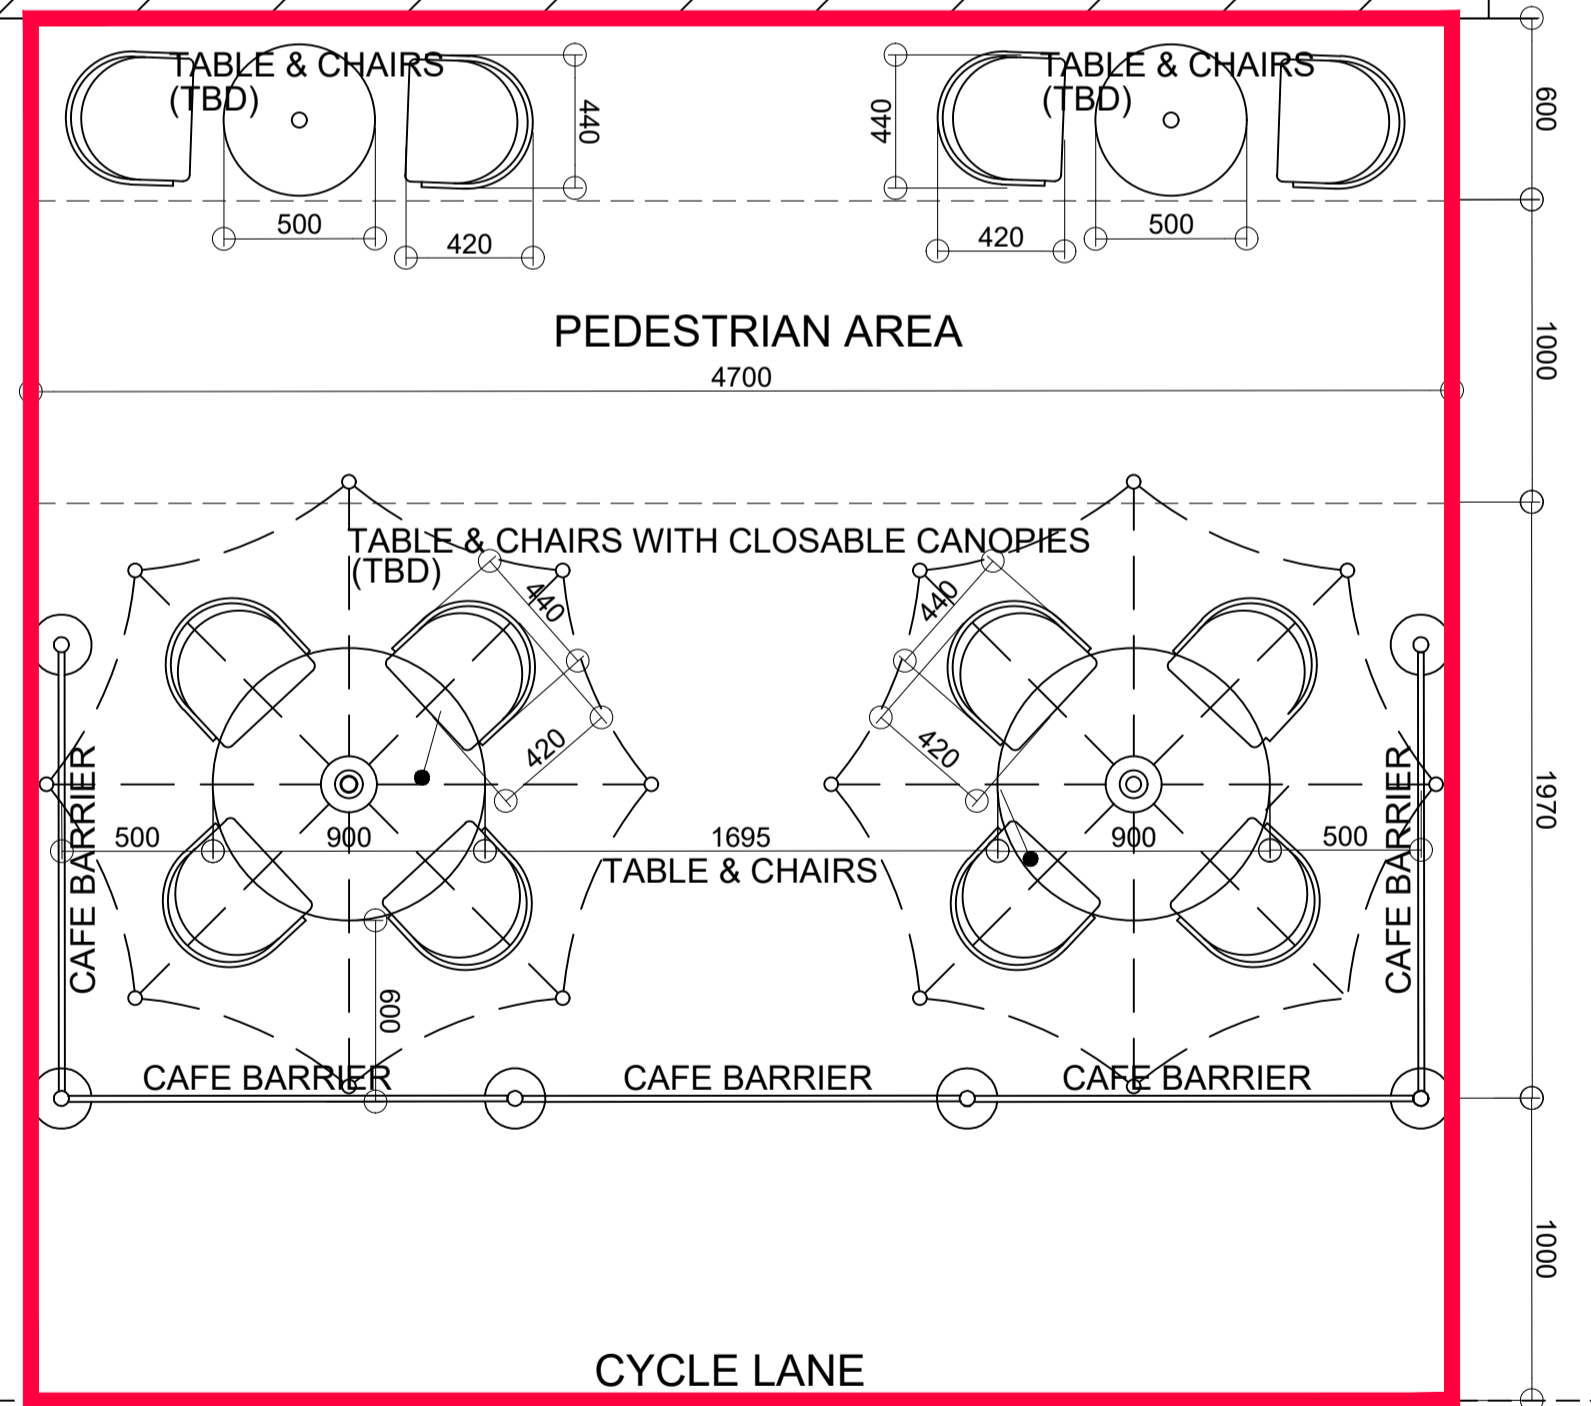

EXTERNAL SEATING PLAN SCALE 1:25

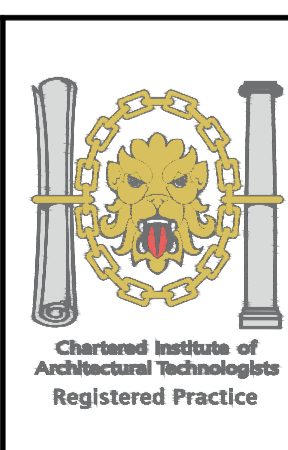

1. THIS DRAWING AND THE COPYRIGHTS AND PATENTS THEREIN ARE THE PROPERTY OF NYP ARCHITECTURAL SERVICES LLP REGISTERED IN ENGLAND AND WALES No. 4631338 AND MAY BE USED OR REPRODUCED ONLY UNDER CONTRACT.
 2. CONTRACTORS AND SUB-CONTRACTORS MUST CHECK AND AGREE ALL DIMENSIONS BEFORE PREPARING SHOP DRAWINGS OR COMMENCING WORK ON SITE.
 3. CONTRACTORS ARE RESPONSIBLE FOR INFORMING THE DESIGNER OF ANY DISCREPANCY DISCOVERED ON THIS DRAWING OR BETWEEN THIS DRAWING AND ANY OTHER RELATED DOCUMENT ISSUED UNDER THE STANDARD FORM OF CONTRACT IN RESPECT OF THE WORK.
 4. WRITTEN DIMENSIONS ONLY ARE TO BE USED FROM THIS DRAWING. IF IN ANY DOUBT ASK FOR CLARIFICATION.

Notes.

Revisions.			Date	Suffix	Description	Date	Suffix	Description

NYP ARCHITECTURAL SERVICES
 BBC, INNOVATION WAY, BARNSELEY, S75 1JL. Tel: 01226 200989. E-mail: scott@nypas.co.uk / stephen@nypas.co.uk

Project.	BUBBLEOLOGY 40A MUSEUM STREET, LONDON WC1A 1LP	Client.	BUBBLEOLOGY
Drawing Title.	EXTERNAL SEATING AREA	Date.	JUNE 2019
Ref.	05-104	Scale.	AS INDICATED
Dwg. No.	GA11	Rev.	A

SHEET SIZE: A1