

All dimensions to be checked on site.




C.E.D.C  
 14 Rowan Rd.  
 London  
 W6 7DU  
 020 7603 7770

Site  
 65 Camden Square,  
 London  
 NW1 9XD

Title  
 LOCATION PLAN

Scale 1:100 on A3  
 Date 05.06.2019

Drg. No.  
**BC819315**

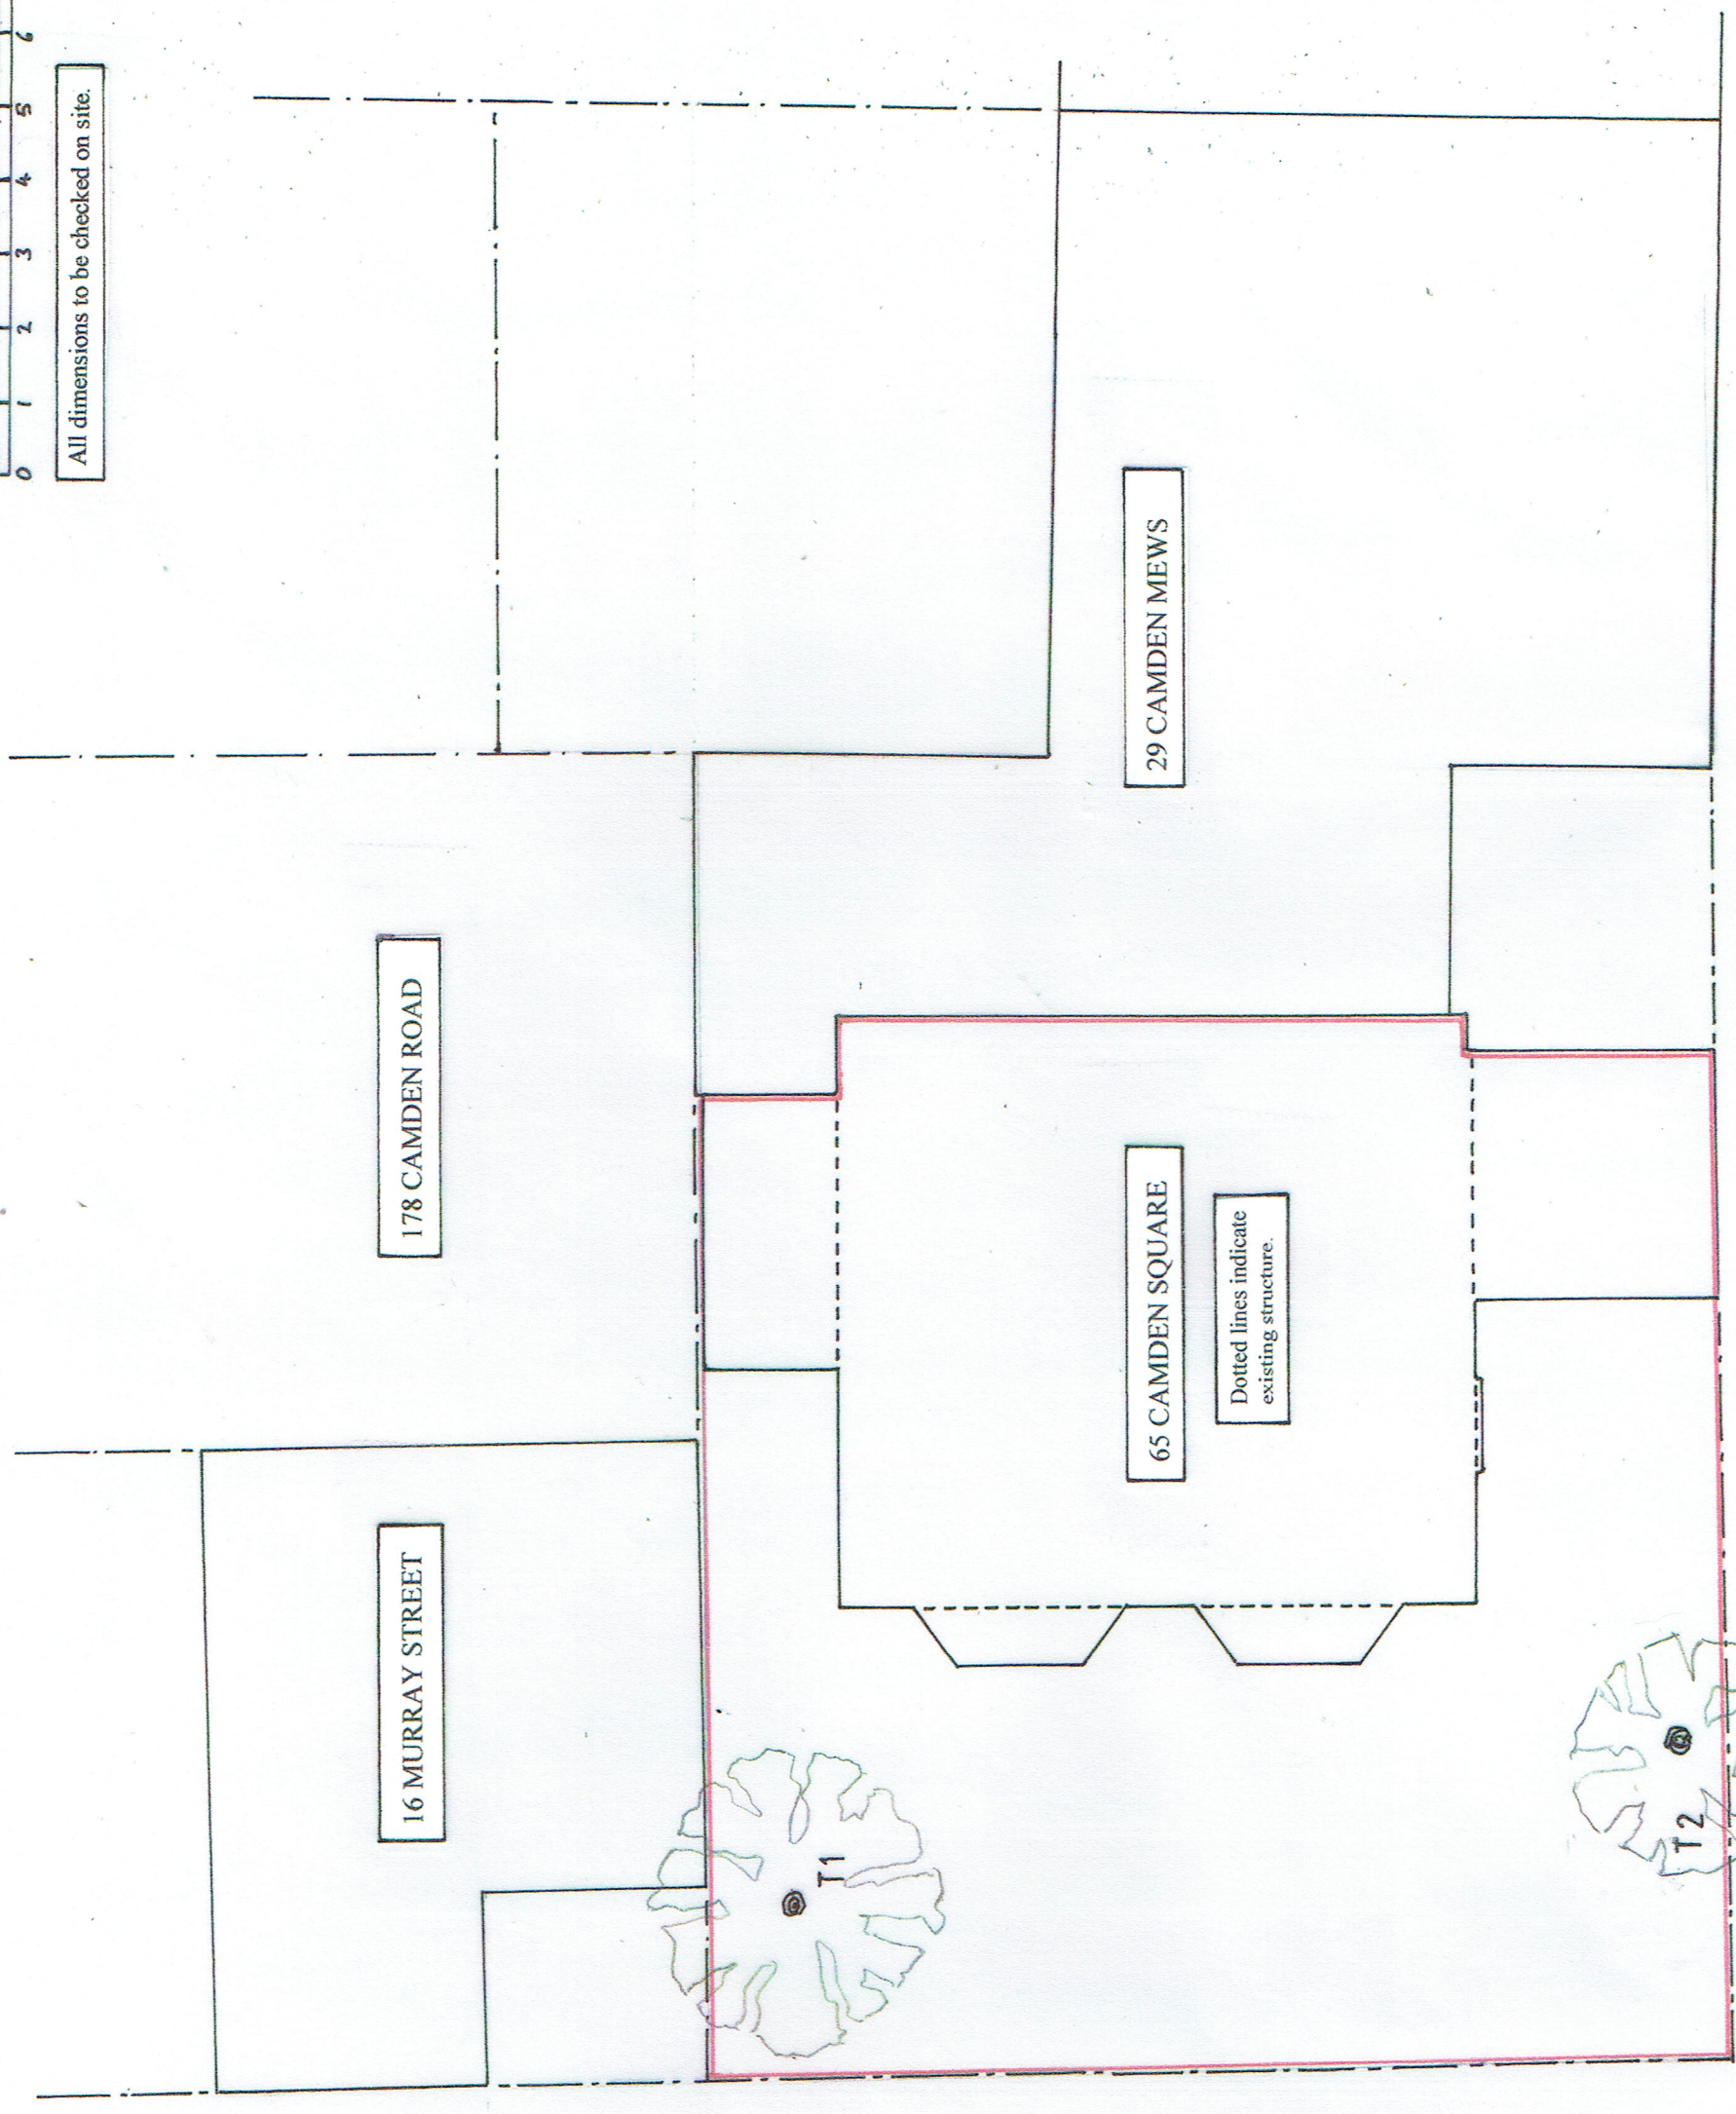

Dotted lines indicate existing structure.

178 CAMDEN ROAD

16 MURRAY STREET

65 CAMDEN SQUARE

29 CAMDEN MEWS

T1

T2