


RISK ASSESSMENT		
HAZARD	RISK	CONTROL MEASURE

FOR ALL OTHER RISKS REFER TO CONSULTANT'S RISK ASSESSMENT SCHEDULES ALSO SEE DETAIL DRAWING WHERE REFERENCED.

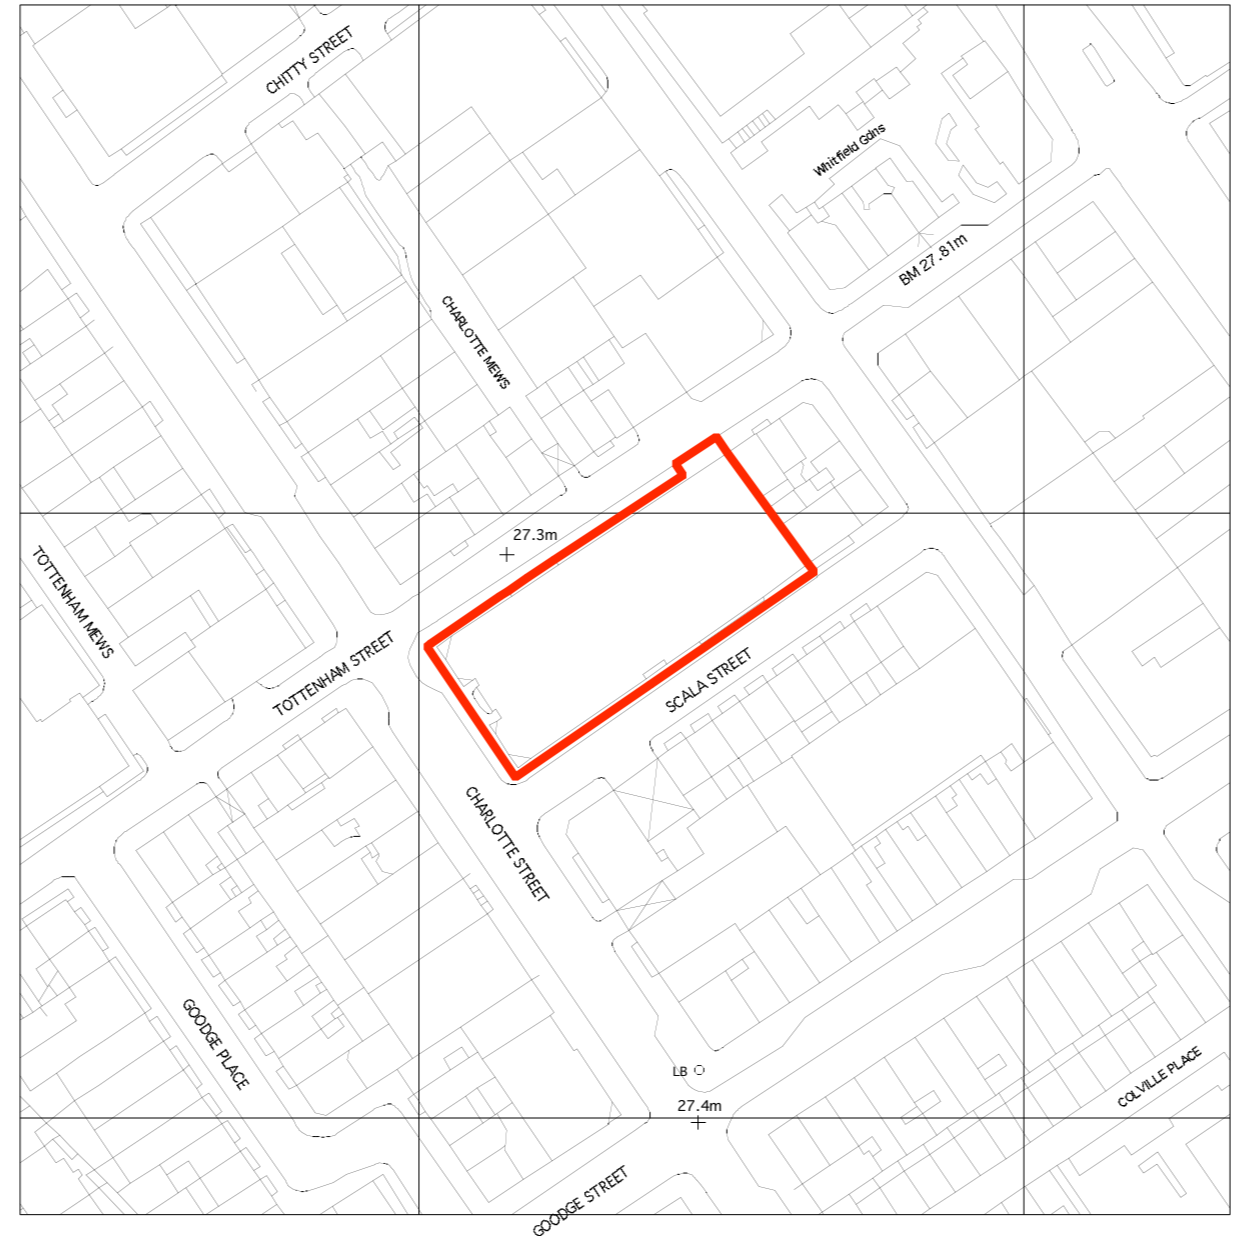

LOCATION MAP
SCALE:1:1250

REV	DESCRIPTION	DATE	CHKD BY

- Do not scale this drawing. The Contractor is to verify all dimensions & conditions on site and report any discrepancies to the Architect before proceeding.
- This drawing is to be read in conjunction with all relevant project documentation.
- This drawing is subject to the approval of the appropriate Statutory Authorities.



STURGIS ASSOCIATES LLP
20 Perseverance Works
Hackney Road London E2 8JD
(T) +44 (0) 20 7613 2500
(F) +44 (0) 20 7613 3455
mail@sturgis.co.uk www.sturgis.co.uk

Project :
60 CHARLOTTE STREET

Title :
LOCATION MAP

Scale : 1:1250 @ A1 Date : JUNE 2005
Drawn by : HP Checked by : -

Drawing No. : **0502(PL)001** Revision : -

Status : **PLANNING**
© STURGIS ASSOCIATES LLP