


**MALE WC**  
**EXISTING**

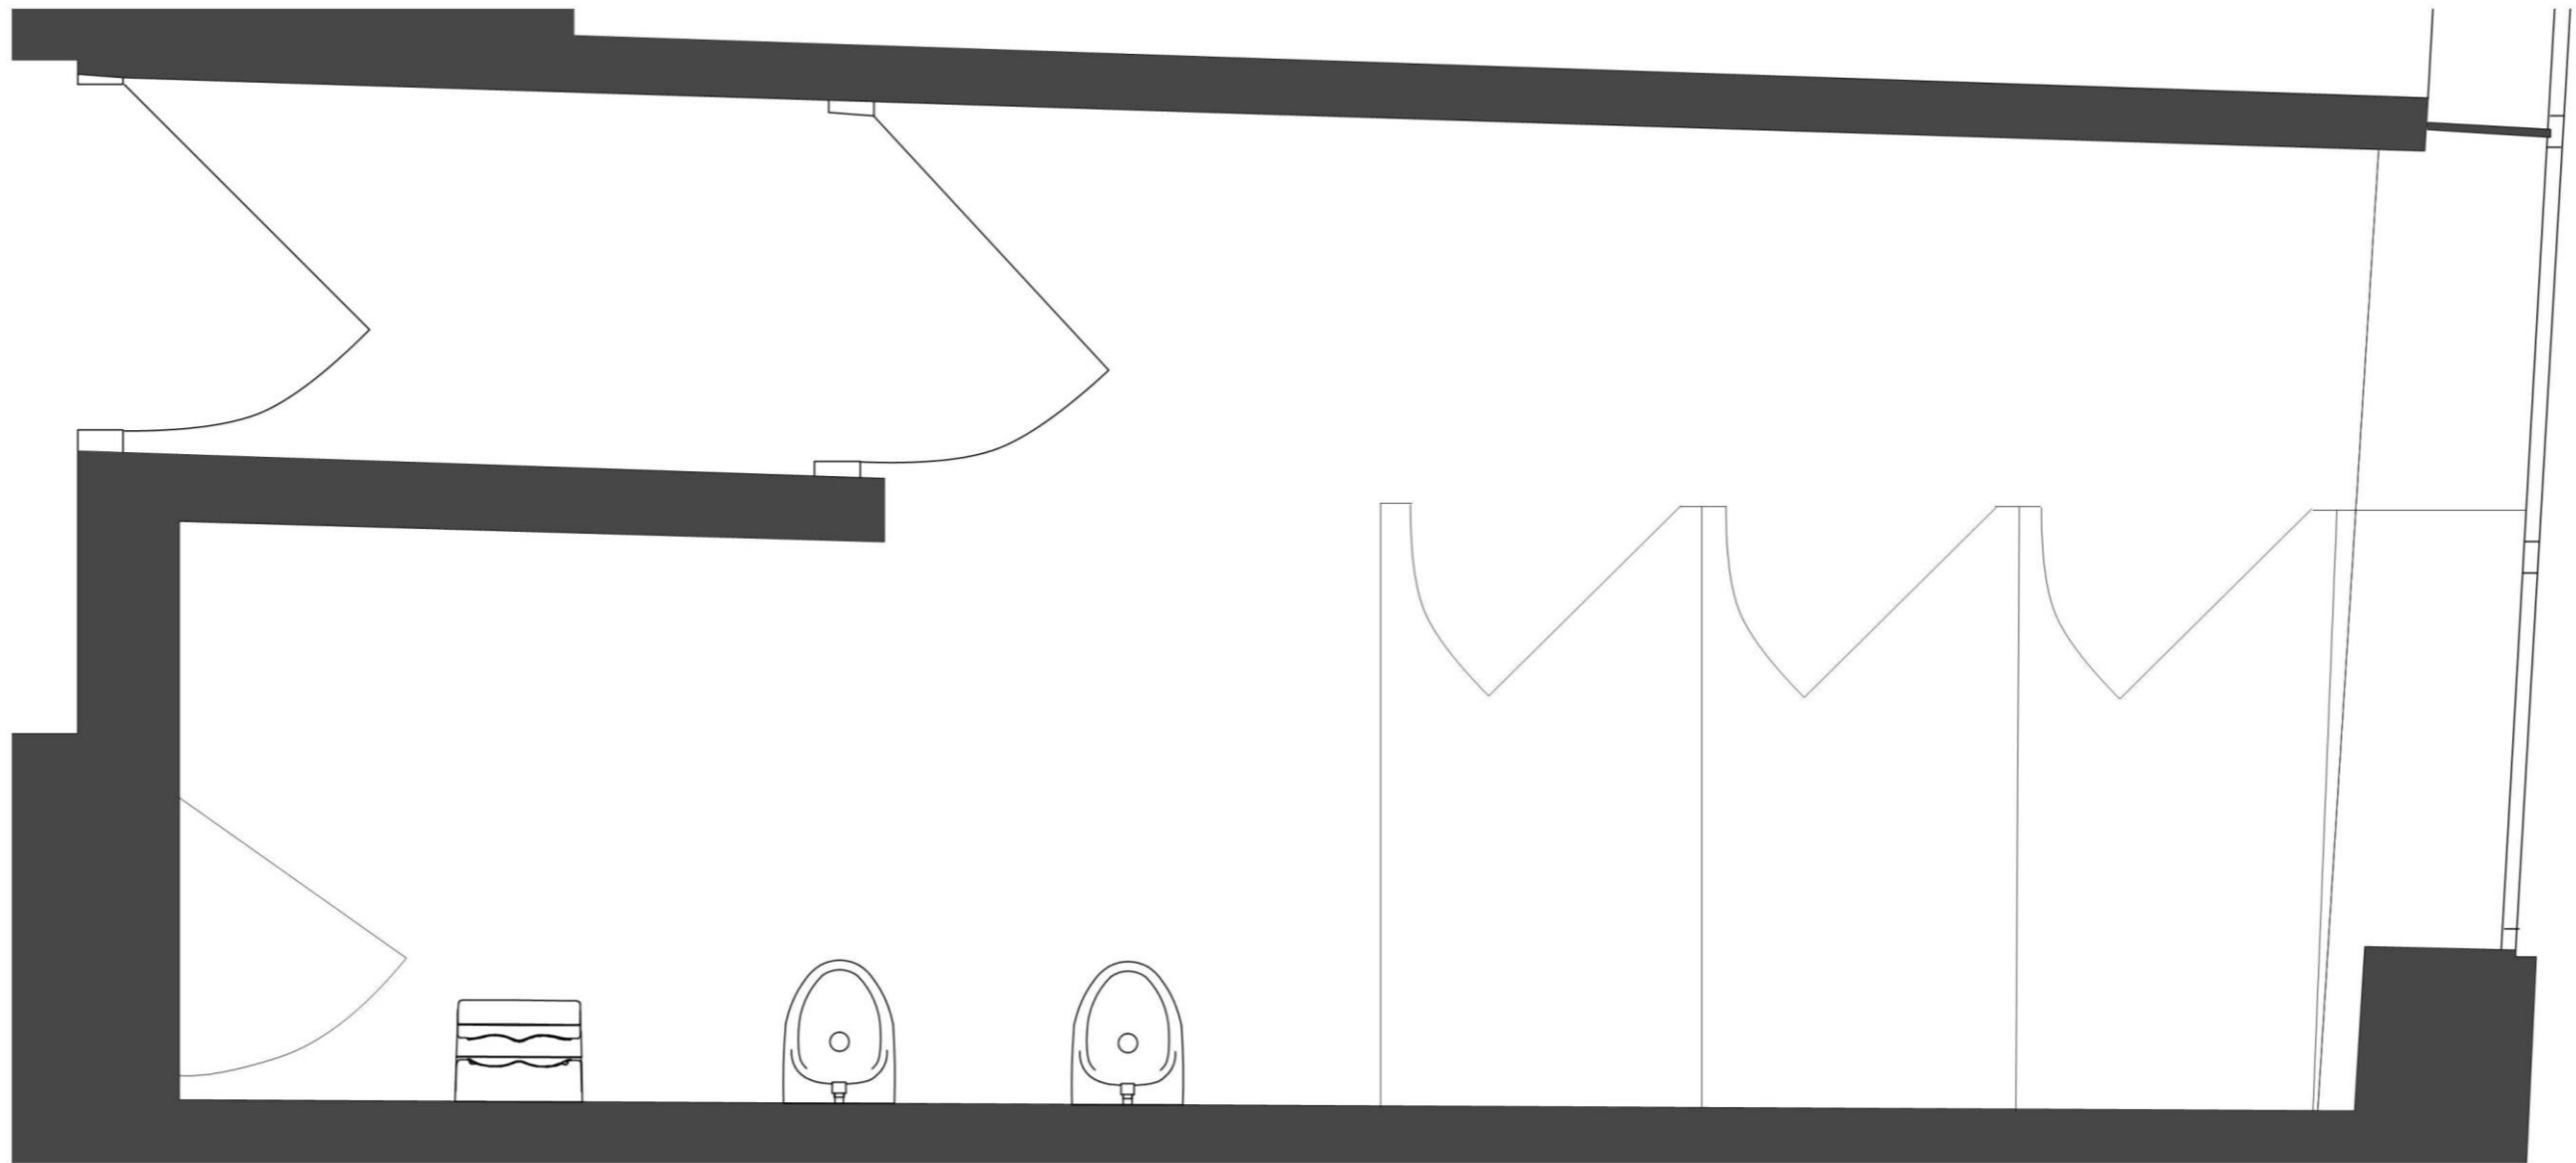

**Totals**

3no. Cubicles

2no. Urinals

1no. Hand dryer