



Do not scale from this drawing, use only written dimensions. Contractor to check ALL measurements on site prior to the commencement of the work and notify HTS of any discrepancies. All setting out to be approved by HTS PRIOR to fabrication. © The Harmsen Group/Harmsen Tilney Shane retain the copyright and ownership of the drawing which must not be copied without written consent.

Revisions.  
Rev.: By.: Date:

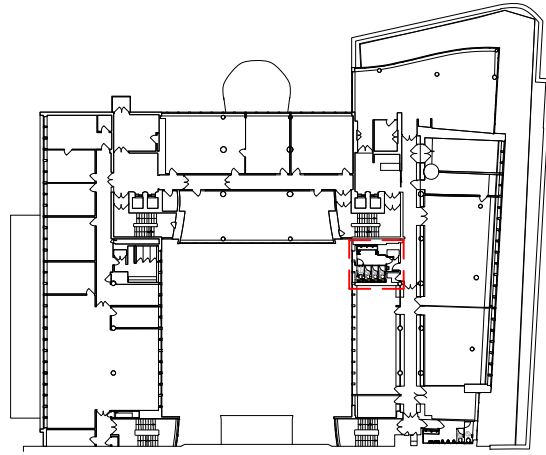

1 Location Plan  
Not To Scale

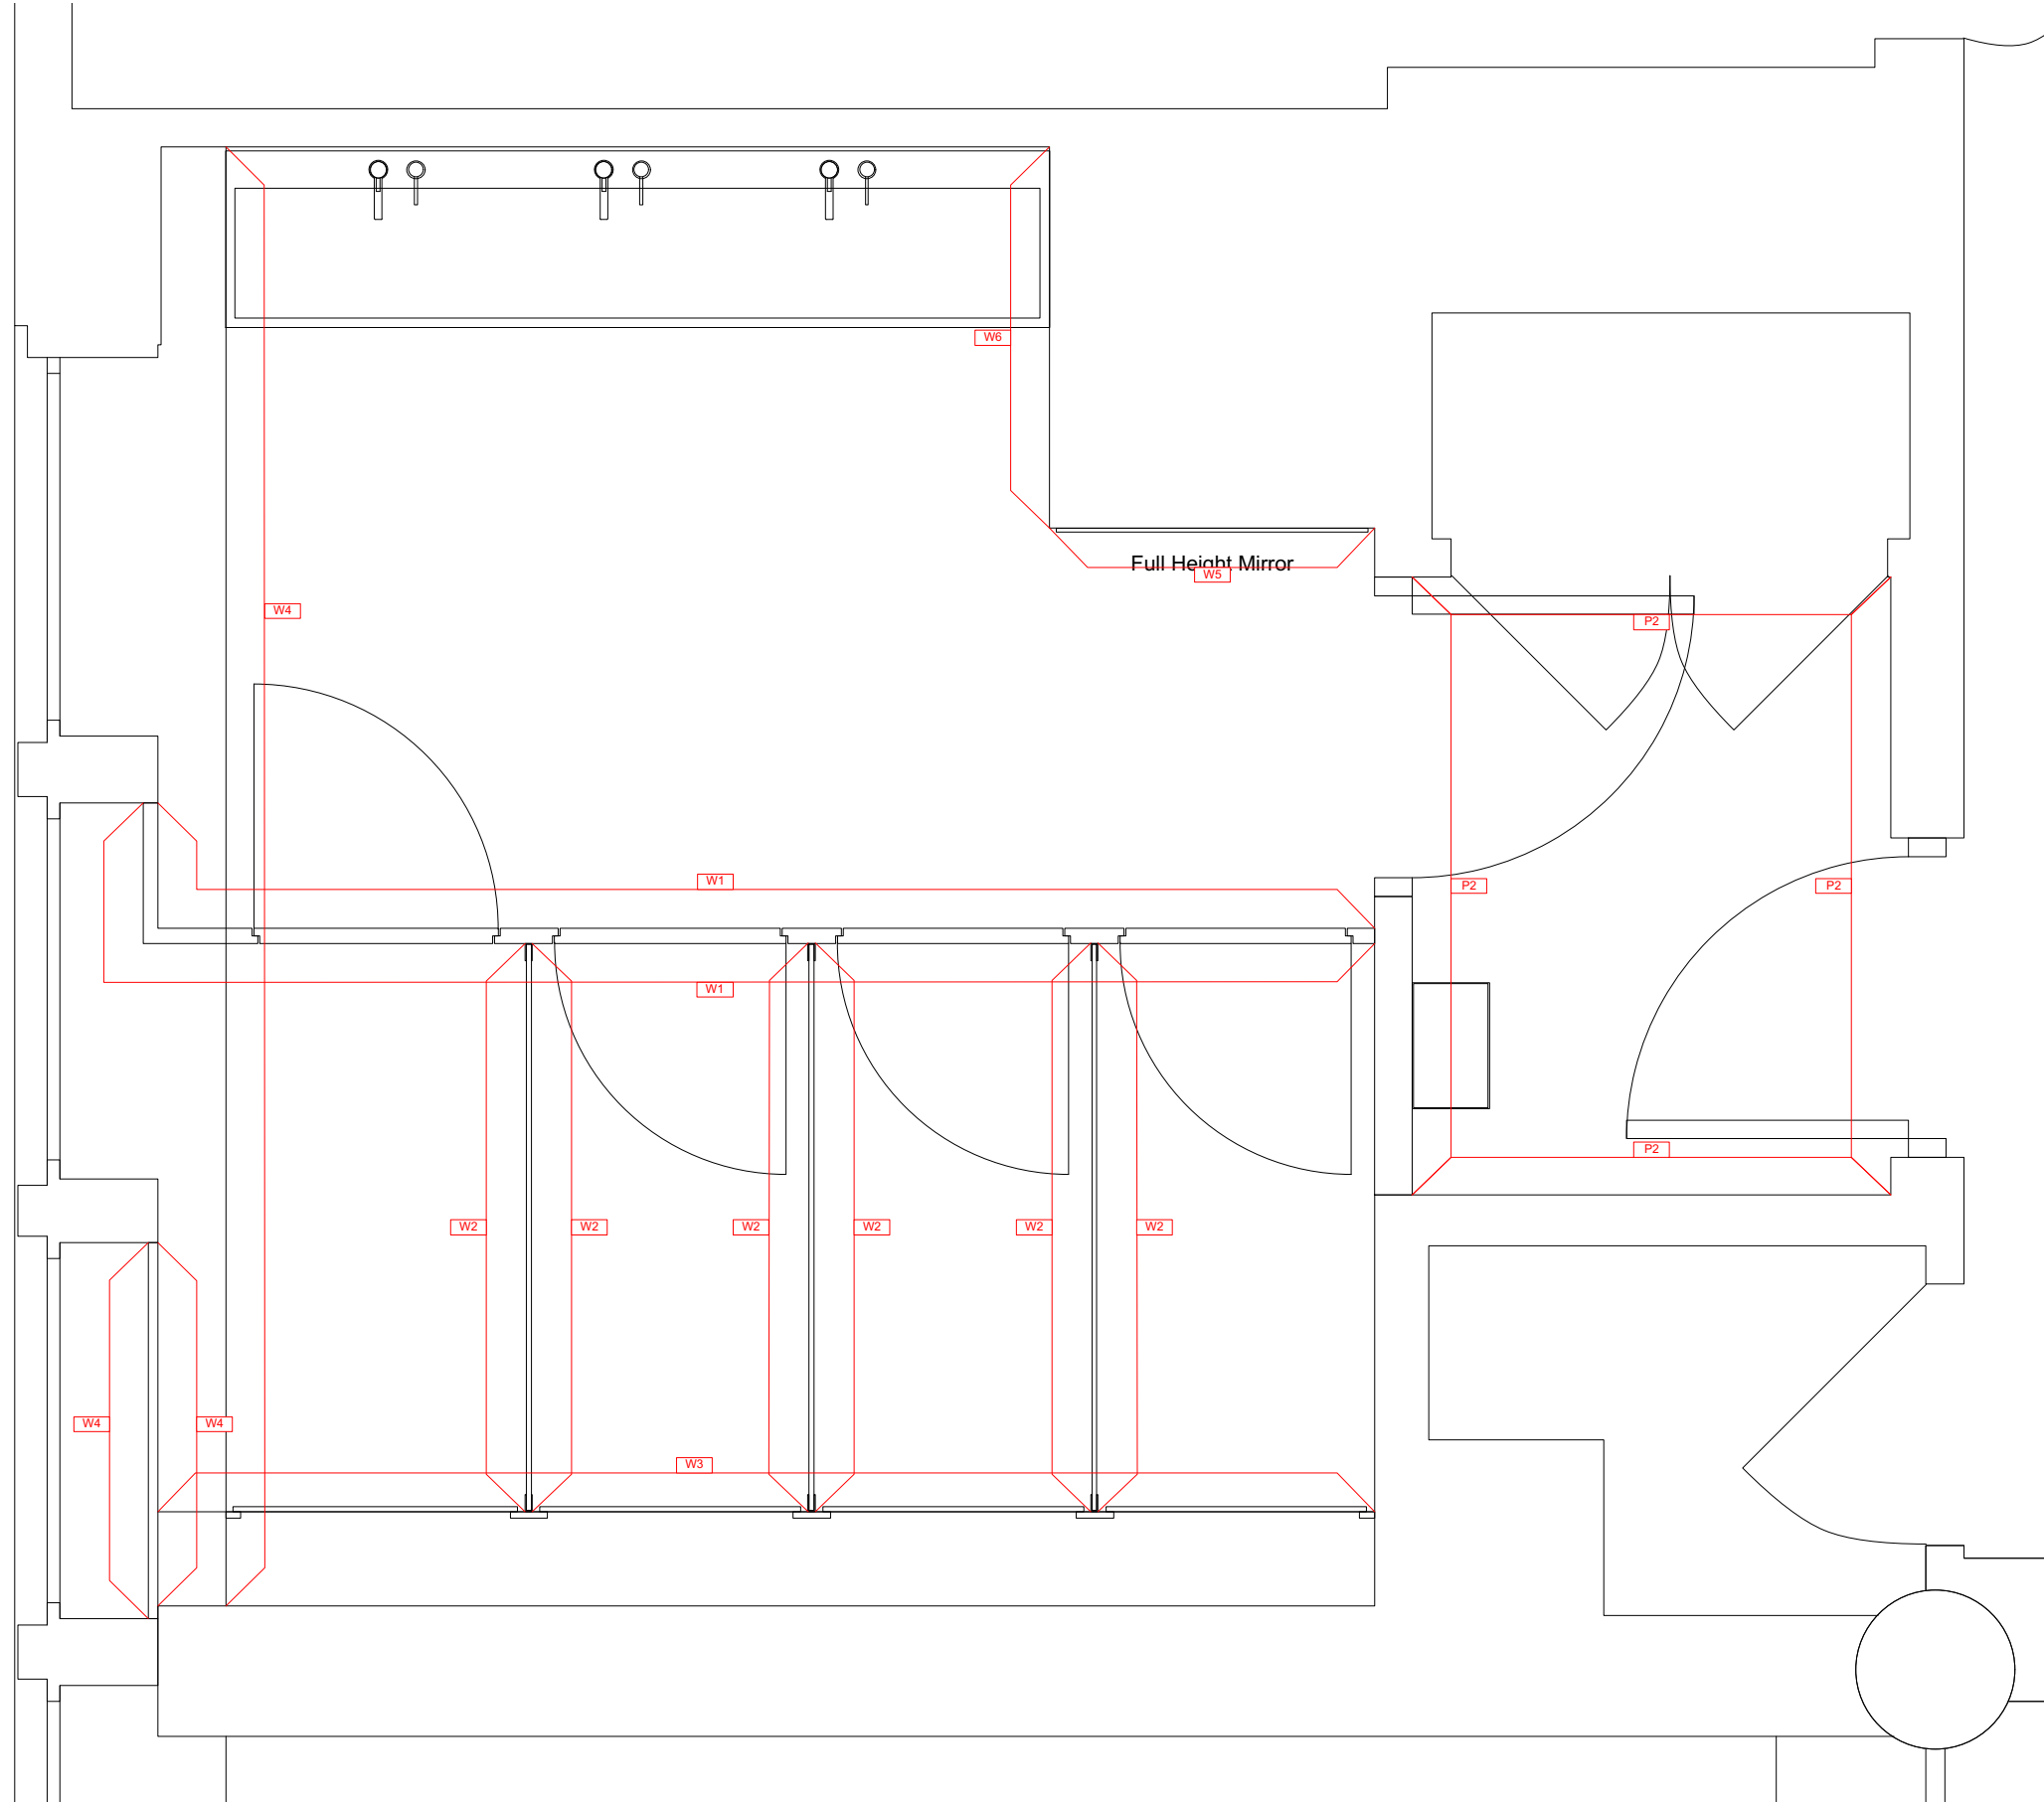

2 PLAN  
1:10 @ A1

**Note:**  
To be read in conjunction with 1033A\_3001 Finishes Schedule  
All walls to receive moisture resistant paint (Ref P1) unless otherwise stated

**harmesen  
tilney shane**

Client  
TUC  
Project  
Congress House  
Drawing Title  
Level 2  
Female WC Decoration Plan  
Scale  
Varies (A1)  
Drawn  
DH  
Date  
29.03.19  
Bristol | Farleigh Court | Flax Bourton | BS48 1UR  
T 01275 465 200  
London | The Printworks | Dunstable Road | TW9 1RR  
T 020 8439 2970  
www.harmsentilneyshane.com

Project no. 1033A  
Drawing no. 500  
Revision 00  
Issue status  
Tender Drawing