



Do not scale from this drawing, use only written dimensions.
 Contractor to check ALL measurements on site prior to the commencement of the work and notify HTS of any discrepancies.
 All setting out to be approved by HTS PRIOR to fabrication.
 © The Harmsen Group/Harmsen Tilney Shane retain the copyright and ownership of the drawing which must not be copied without written consent.

Revisions.

Rev.: By: Date:

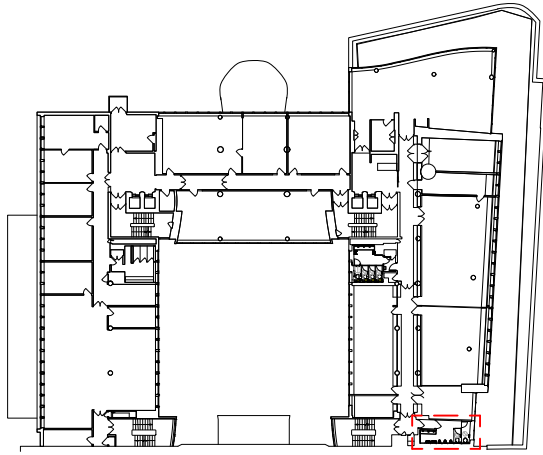

1 Location Plan
Not To Scale

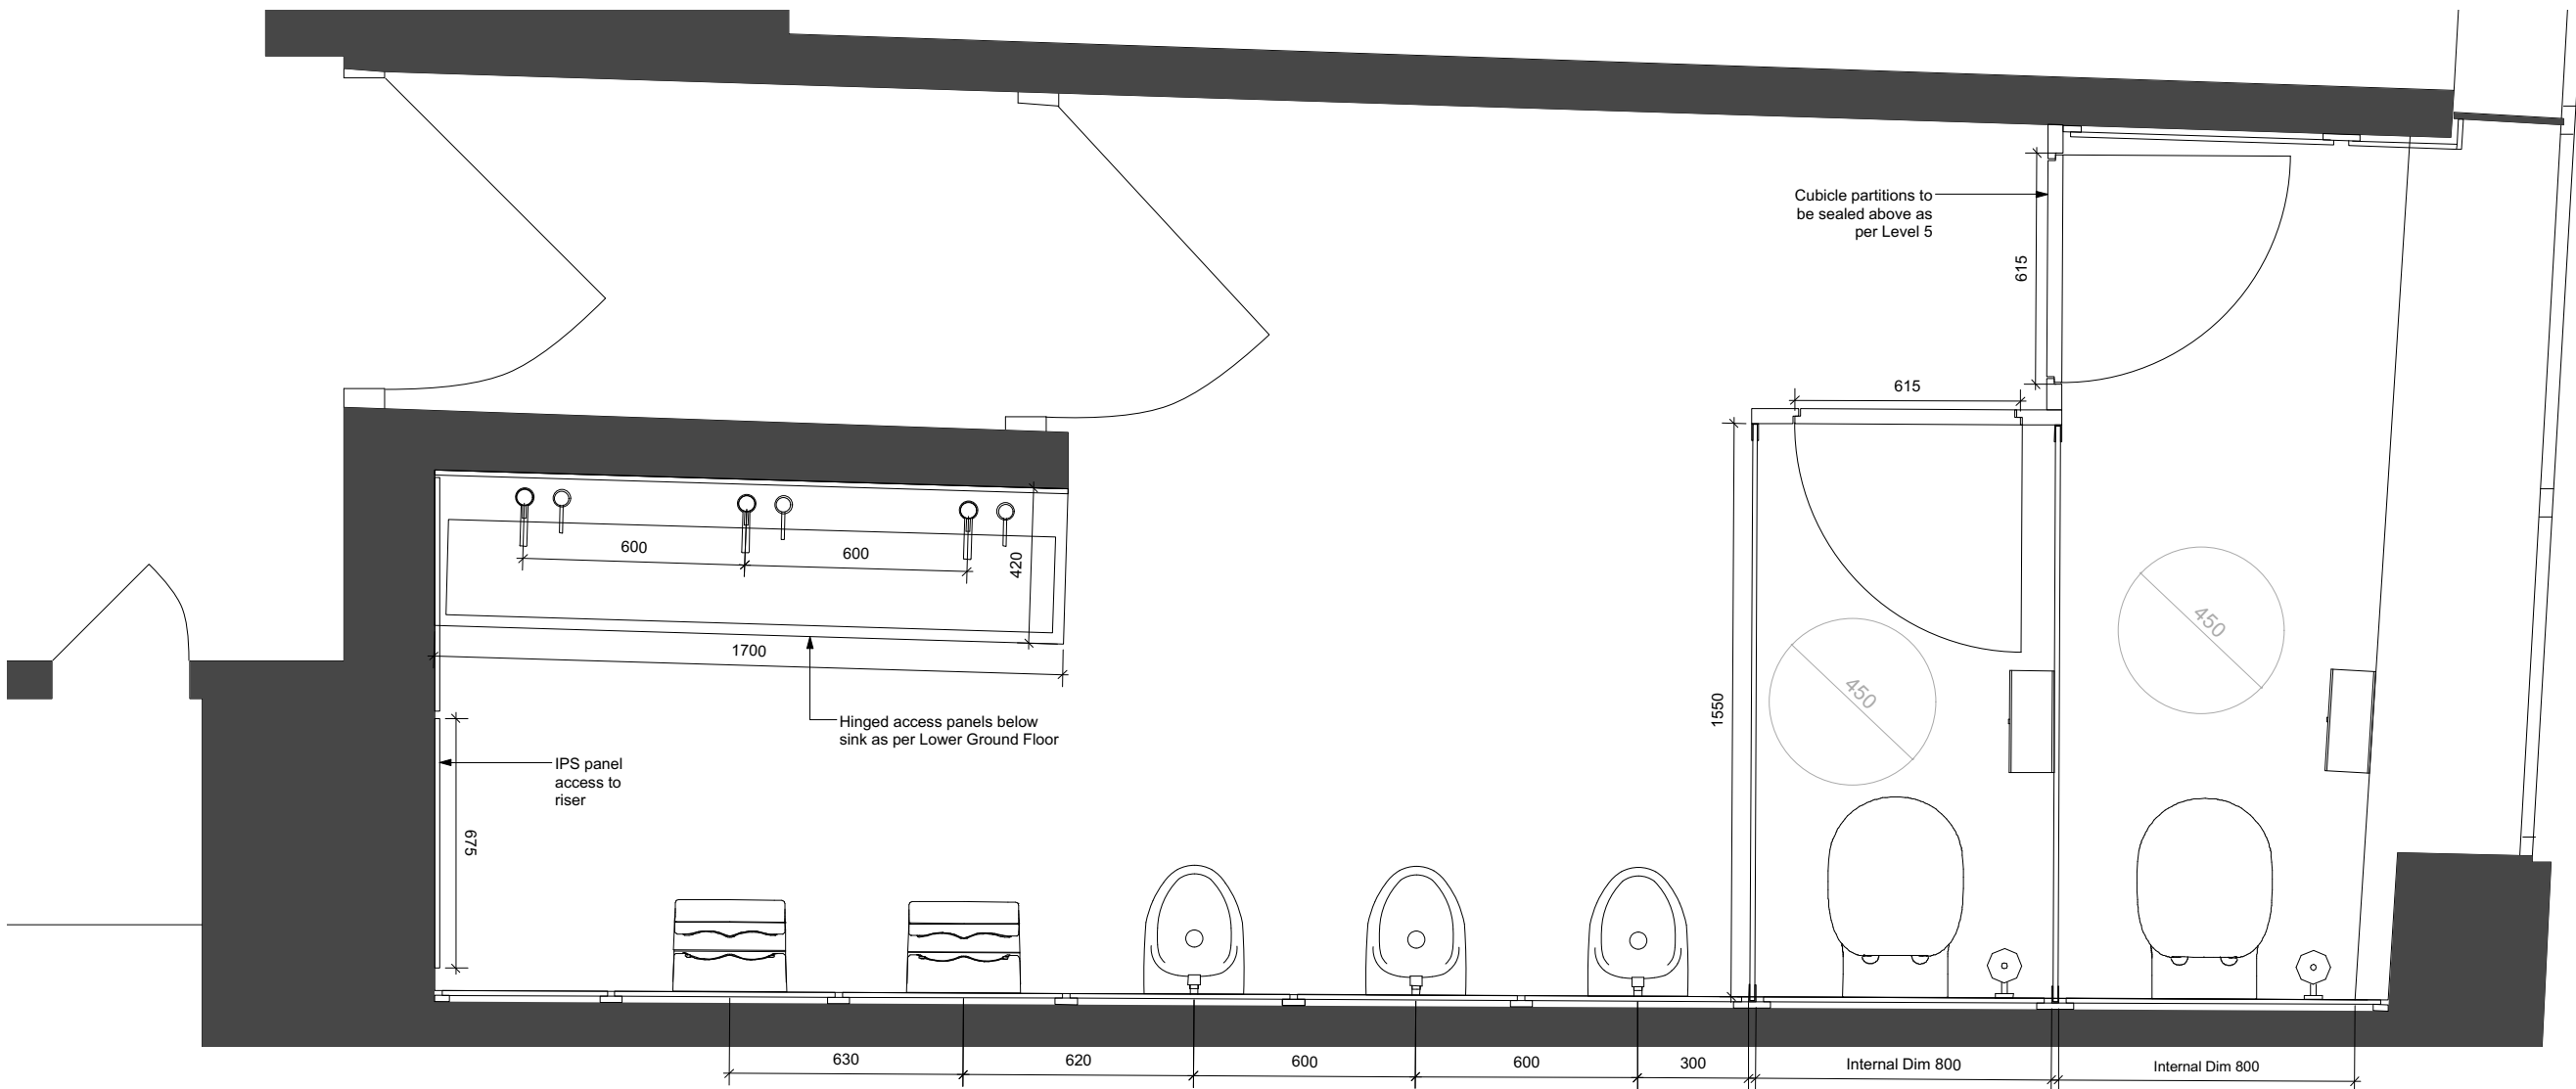

2 PLAN
1:10 @ A1

**harmesen
tilney shane**

Client
TUC

Project
Congress House

Drawing Title
Level 2
Male WC General Arrangement Plan

Scale
Varies (A1)

Drawn
DH

Date
29.03.19

www.harmesentilneyshane.com

Project no.
1033A

Drawing no.
101

Revision
0

Issue status
Tender Drawing

Note:
Existing timber veneer doors to be
revarnished and receive new
ironmongery