

General notes

All setting out must be checked on site  
 All dimensions must be checked on site  
 All accuracies based on information on site  
 This drawing must not be scaled  
 This drawing must be read in conjunction with all other relevant drawings, specification clauses and current design risk register  
 This drawing must not be used on site unless issued for construction  
 Subject to survey, consultation and approval from all statutory Authorities

Revision Status:  
 P=Preliminary  
 C=Contract

© 2019 Assael Interiors - A Division of Assael Architecture Limited



Assael Architecture Limited has prepared this document in accordance with the instructions of the Client under the agreed Terms of Appointment. This document is for the sole and specific use of the Client and Assael Architecture shall not be responsible for any use of its contents for any purpose other than that for which it was prepared and provided. Should the Client require to pass electronic copies of the document to other parties, this should be for co-ordination purposes only, the whole of the file should be so copied, but no professional liability or warranty shall be extended to other parties by Assael Architecture in this connection without the explicit written agreement thereto by Assael Architecture Limited.

Drawing notes

Electronic file reference

A3132 100 Site Information

| Status R: | Revision            | Date    | DRN | CHK | CDM |
|-----------|---------------------|---------|-----|-----|-----|
| 1         | Planning Submission | 10/7/19 | RK  | ST  |     |

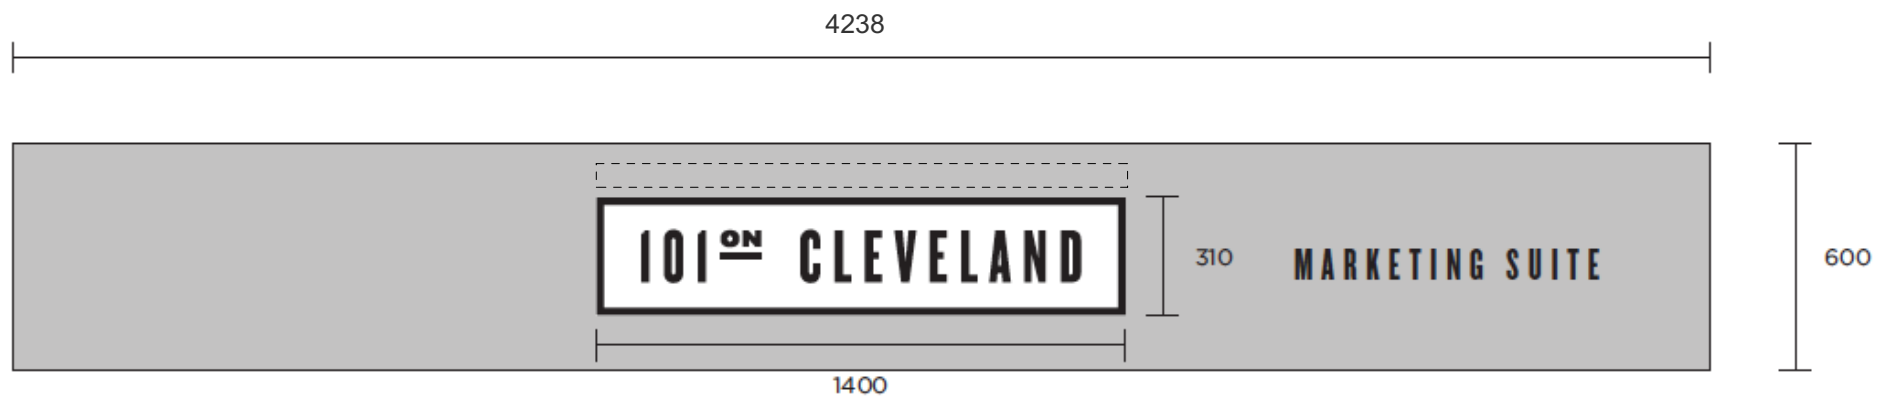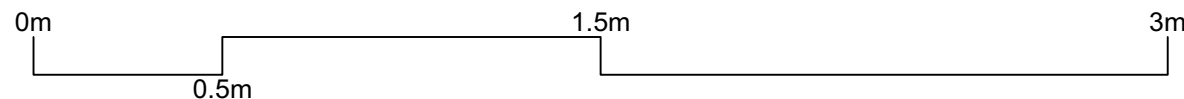

**Fascia**  
 Font: Knockout – HTF67 FullBantamwt, Text size 140mm : Black text on white background, dashed line indicates extent of lighting above signage.



**Awning**  
 Font: Knockout – HTF67 FullBantamwt, Text size 200mm : Black text on white background.



**Projecting sign**  
 Font: Knockout – HTF67 FullBantamwt, Text size 50mm : Black text on white background, projecting signage not to be illuminated.

Client

**Soho Data Holdings Limited**

Project title

**78 Cleveland St Westminster**

Drawing title

**Proposed Signage Signage & Awning Details**

Scale @ A3 size Date

**1:20 Jul '19**

Drawing N° Status & Revision

**A3132 601 P1**

**Assael**

Assael Interiors  
 123 Upper Richmond Road  
 London SW15 2TL

+44 (0)20 7736 7744

info@assael.co.uk

www.assael.co.uk