

PLANNING PERMISSION

-	-	-	-
-	-	-	-
1	02.07.19	MGG	Revised Design for Hatch
No	Date	By	Comments
			CHK'd

Do not scale
All dimension to be checked on site

Job Title:
Walkers Quay
250 Camden High St
London NW1 8QS
Job Number:
JD/002/772


Drawing Title:
**PLANNING PERMISSION –
EXISTING SECTION**

Designed:	MGG	Drawn:	MGG
Scale:	1:50 @ A3	Date:	24.05.2019



García Consulting Eng Ltd
10th Floor
1 Canada Square
Canary Wharf
E14 5AA
Tel: +44 (0) 75 39 762838
Email: info@garcia-engineering.com
Website: www.garcia-engineering.com



Client	Drg: No.	Rev
AW	APL-107	1

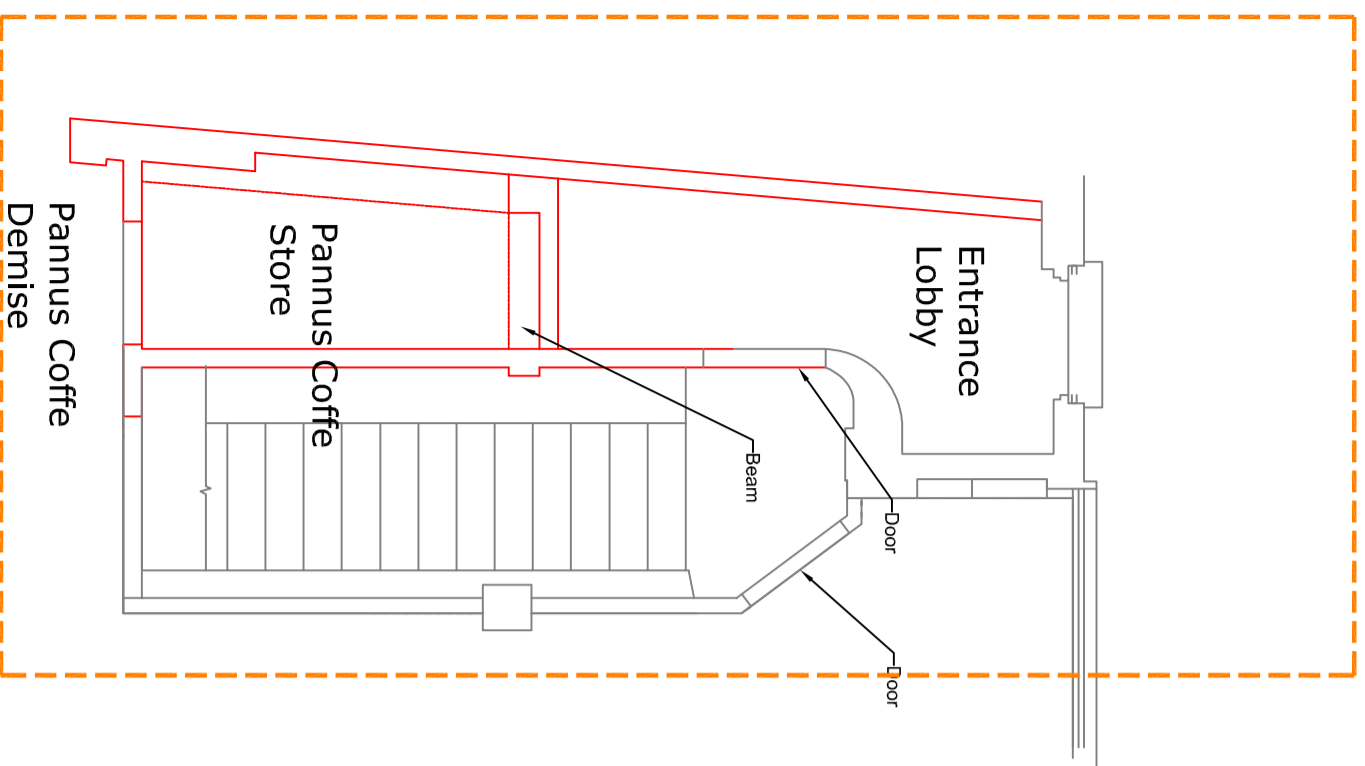

01 Plan View - Existing Area Detail
Scale 1:100

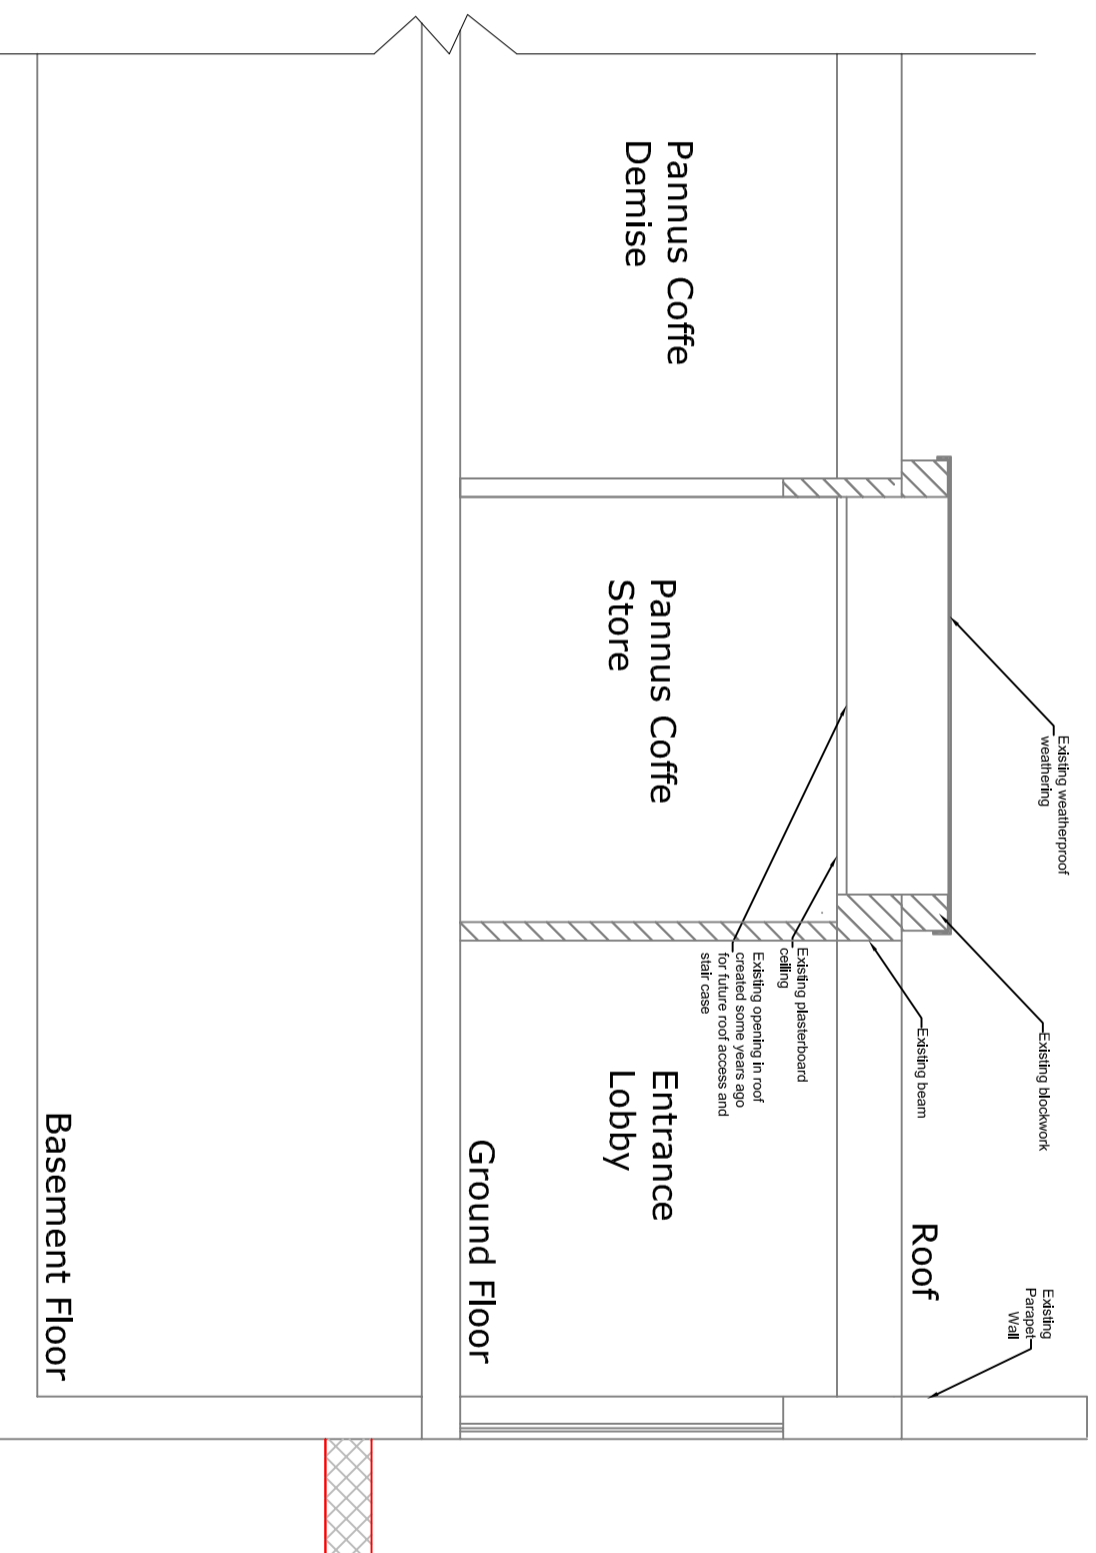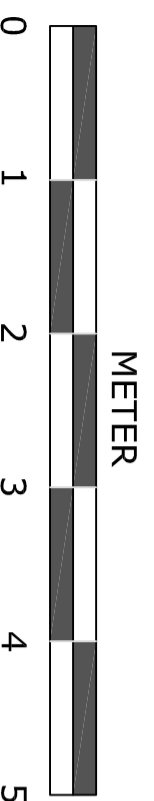

02 Section A-A View - Proposed
Scale 1:100