


PLANNING PERMISSION

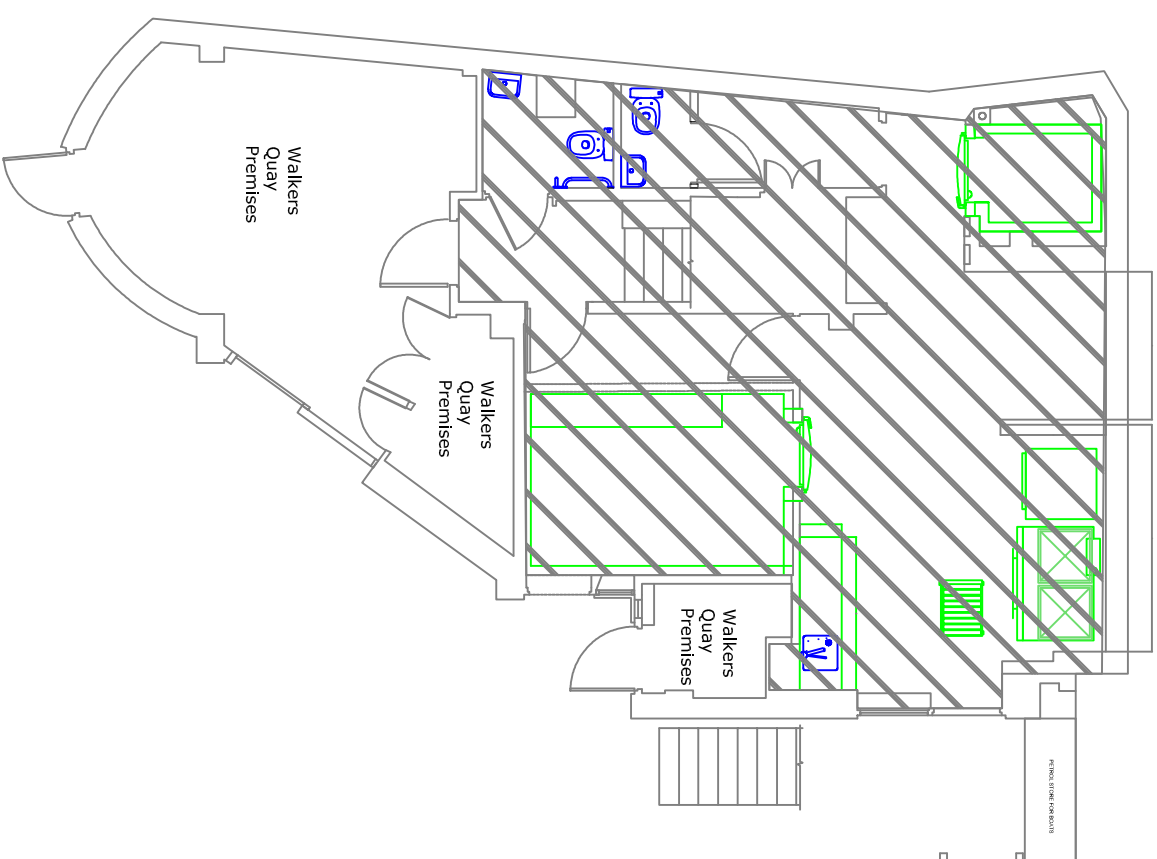

01 Basement - Existing
Scale: 1:100
METER



02 Ground Floor - Existing
Scale: 1:100
METER

Detail View - See Sections - APL 107

Drawing Title:
**PLANNING PERMISSION—
 EXISTING BASEMENT AND
 GROUND FLOOR FOR
 WALKERS QUAY**

Designed: MGG **Drawn:** MGG
Scale: 1:100 @ A3 **Date:** 24.05.2019

Job Title:
Walkers Quay
 250 Camden High St
 London NW1 8QS
Job Number:
 JD/002/772

Do not scale
 All dimension to be checked on site

No	Date	By	Comments	Chk'd
1	02.07.19	MGG	Revised Design for Hatch	MGG
-	-	-	-	-
-	-	-	-	-

García Consulting Eng Ltd
 10th Floor
 1 Canada Square
 Canary Wharf
 E14 5AA
 Tel: +44 (0) 75 39 762838
 Email: info@garcia-engineering.com
 Website: www.garcia-engineering.com

Client	Drg: No.	Rev
AW	APL-110	1