

**EXTERNAL STAIRCASE  
PLAN**

No. 9


Rev.	Date	Description
P1	03.07.19	Planning

**Notes:**  
 All dimensions in millimeters unless otherwise stated.  
 Do not scale from this drawing. All dimensions to be checked on site prior to fabrication.  
 The copyright of this drawing is owned by the architect.  
 All works to comply with current building regulations.  
 Drawings to be read in conjunction with the schedule of works.  
 All specified products to be installed in accordance with manufacturer's instructions.

**MARTIN WALTON**  
 Architect & Designer

+44 (0)7739 181270  
 me@martin-walton.com  
 www.martin-walton.com

<b>Project:</b>	11a Acton Street, London WC1X 9LX
<b>Client:</b>	Karen Fan
<b>Drawing:</b>	External Staircase - Plan
<b>Drawing No:</b>	MW-1140-260
<b>Scale/Size:</b>	1:20 @ A3
<b>Issued For:</b>	PLANNING
<b>Rev:</b>	P1

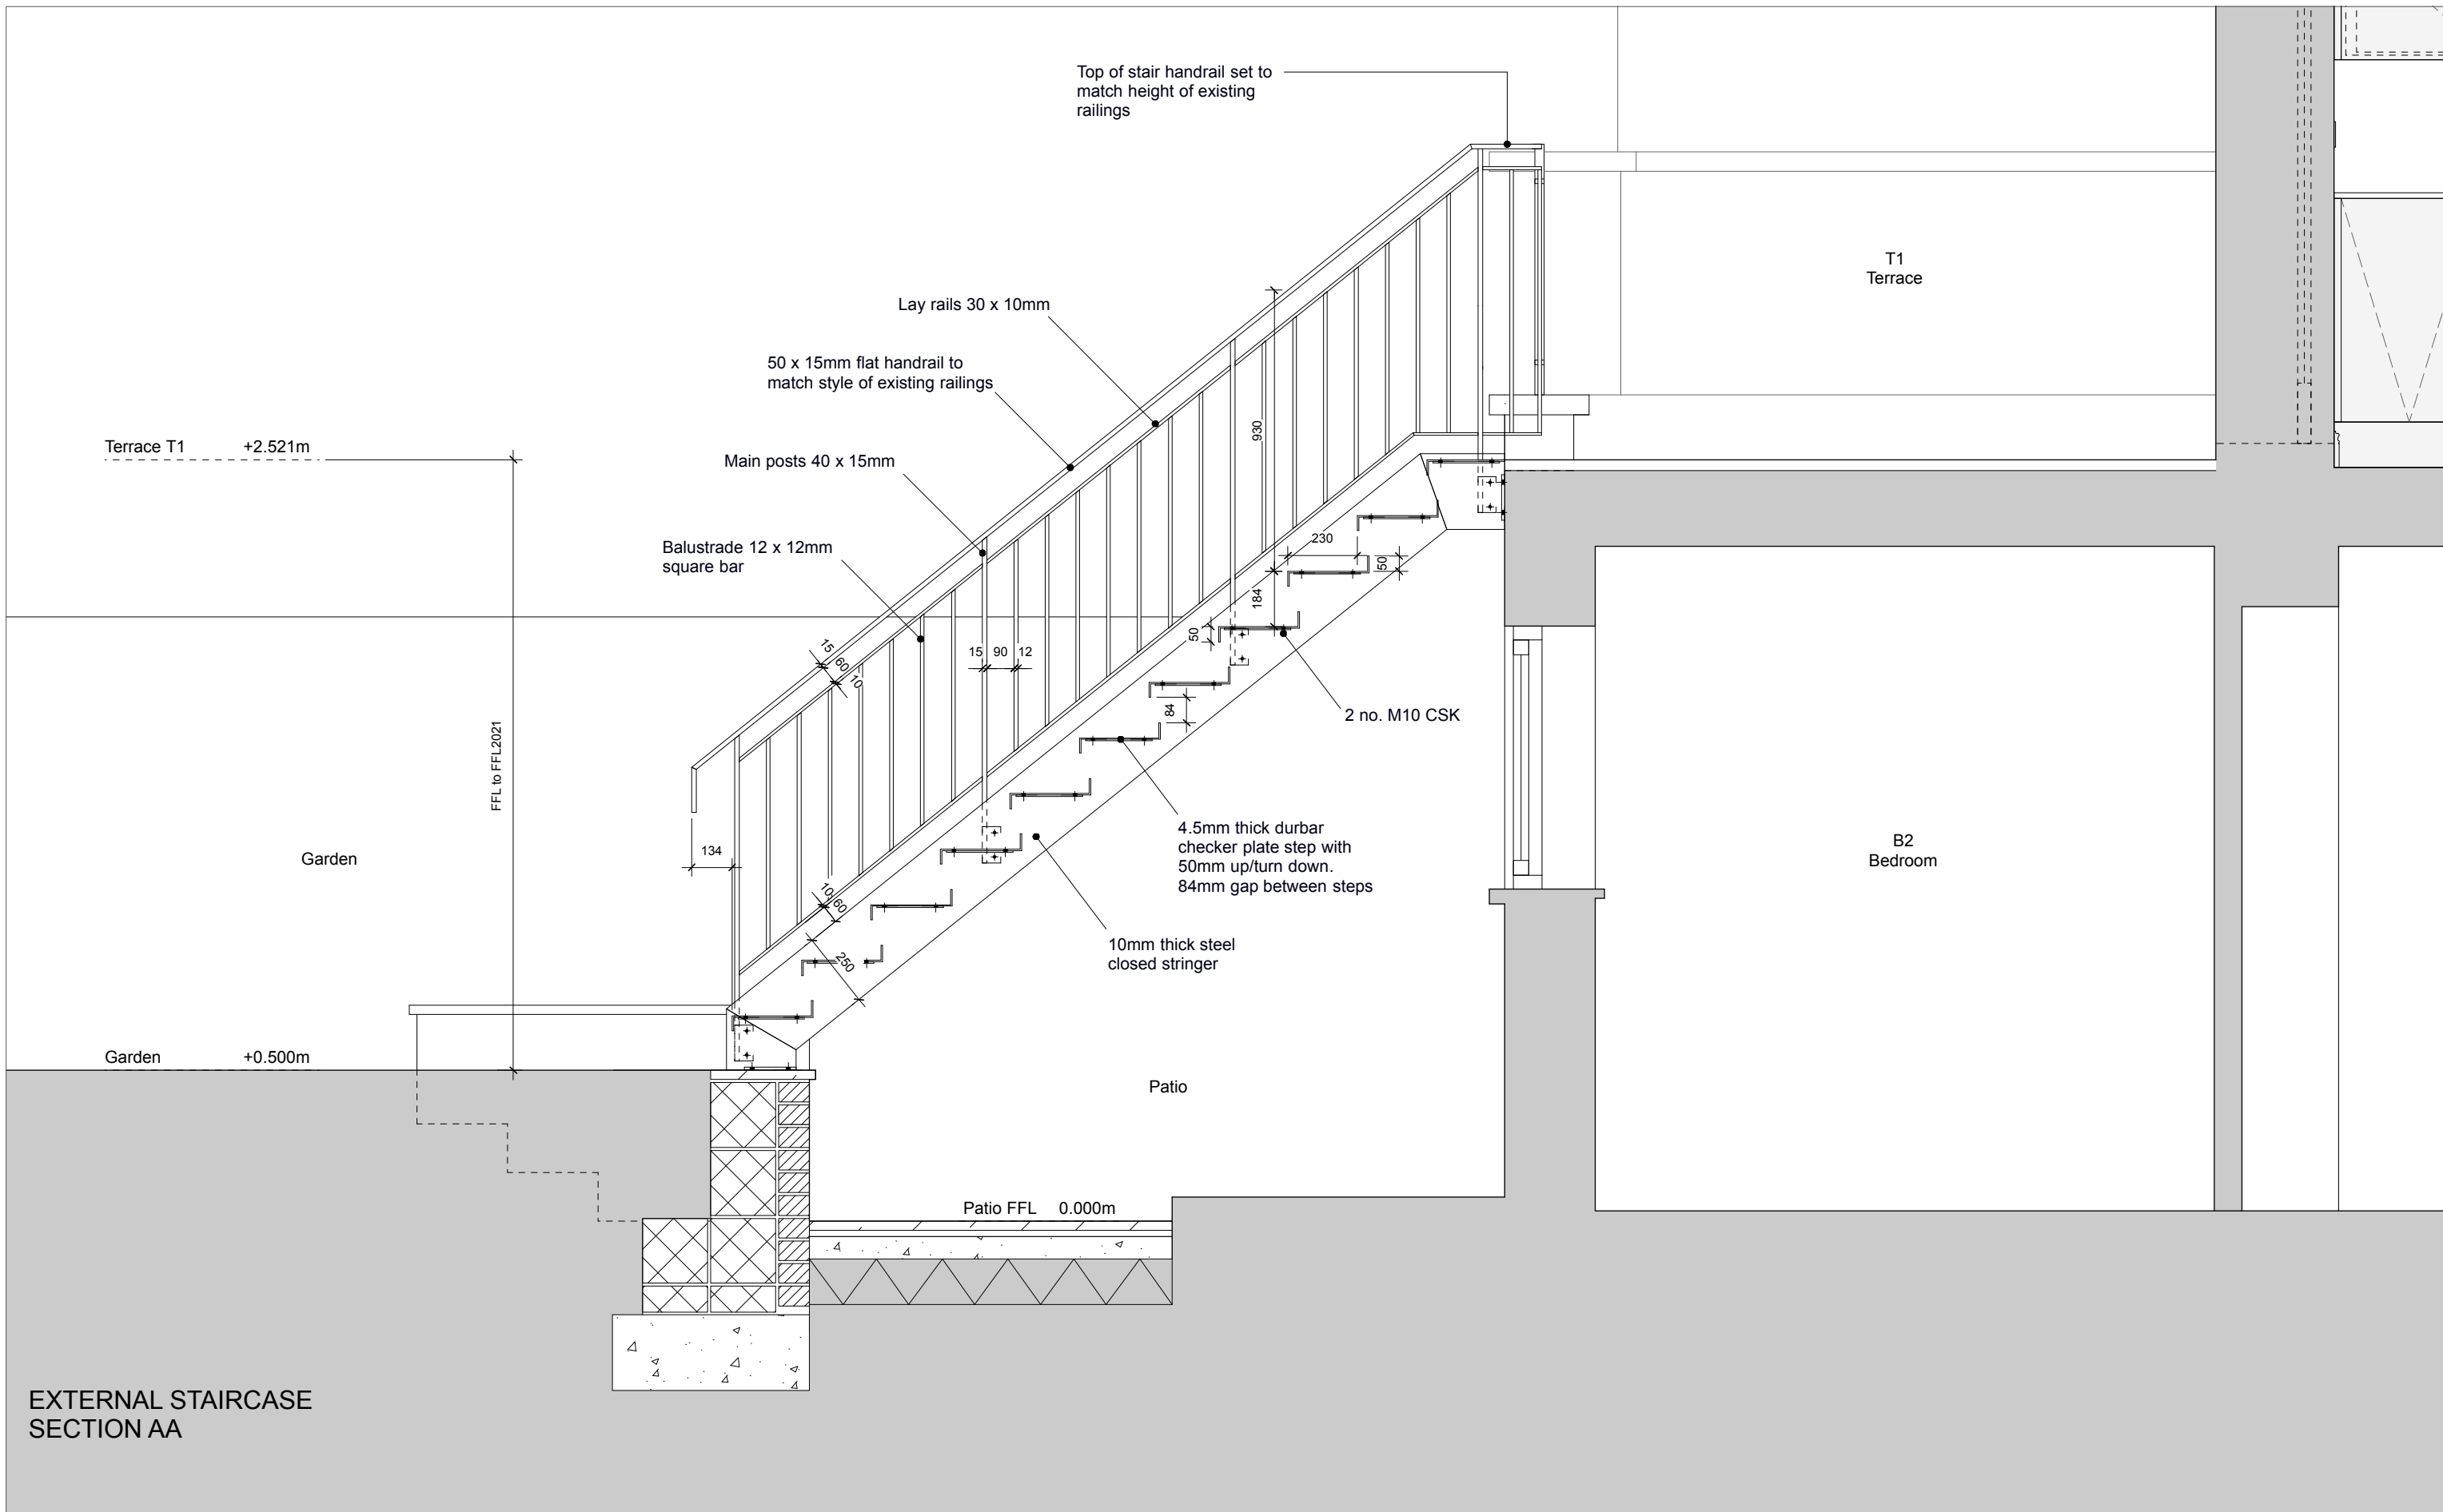

**EXTERNAL STAIRCASE  
SECTION AA**

Rev.	Date	Description
P1	03.07.19	For Planning

**Notes:**  
 All dimensions in millimeters unless otherwise stated.  
 Do not scale from this drawing. All dimensions to be checked on site prior to fabrication.  
 The copyright of this drawing is owned by the architect.  
 All works to comply with current building regulations.  
 Drawings to be read in conjunction with the schedule of works.  
 All specified products to be installed in accordance with manufacturer's instructions.

**MARTIN WALTON**  
 Architect & Designer  
 +44 (0)7739 181270  
 me@martin-walton.com  
 www.martin-walton.com

<b>Project:</b>	11a Acton Street, London WC1X 9LX
<b>Client:</b>	Karen Fan
<b>Drawing:</b>	External Staircase - Section AA
<b>Drawing No:</b>	MW-1140-261 <b>Rev:</b> P1
<b>Scale/Size:</b>	1:20 @ A3
<b>Issued For:</b>	PLANNING



**EXTERNAL STAIRCASE  
REAR ELEVATION**

Rev.	Date	Description
P1	03.07.19	For Planning

**Notes:**  
 All dimensions in millimeters unless otherwise stated.  
 Do not scale from this drawing. All dimensions to be checked on site prior to fabrication.  
 The copyright of this drawing is owned by the architect.  
 All works to comply with current building regulations.  
 Drawings to be read in conjunction with the schedule of works.  
 All specified products to be installed in accordance with manufacturer's instructions.

**MARTIN WALTON**  
 Architect & Designer  
 +44 (0)7739 181270  
 me@martin-walton.com  
 www.martin-walton.com

<b>Project:</b>	11a Acton Street, London WC1X 9LX
<b>Client:</b>	Karen Fan
<b>Drawing:</b>	External Staircase - Rear Elevation
<b>Drawing No:</b>	MW-1140-262
<b>Scale/Size:</b>	1:20 @ A3
<b>Issued For:</b>	PLANNING