


Photographic Survey

34 Great James Street
Bloomsbury
London
WC1N 3HB

Client: Mr R Crowley



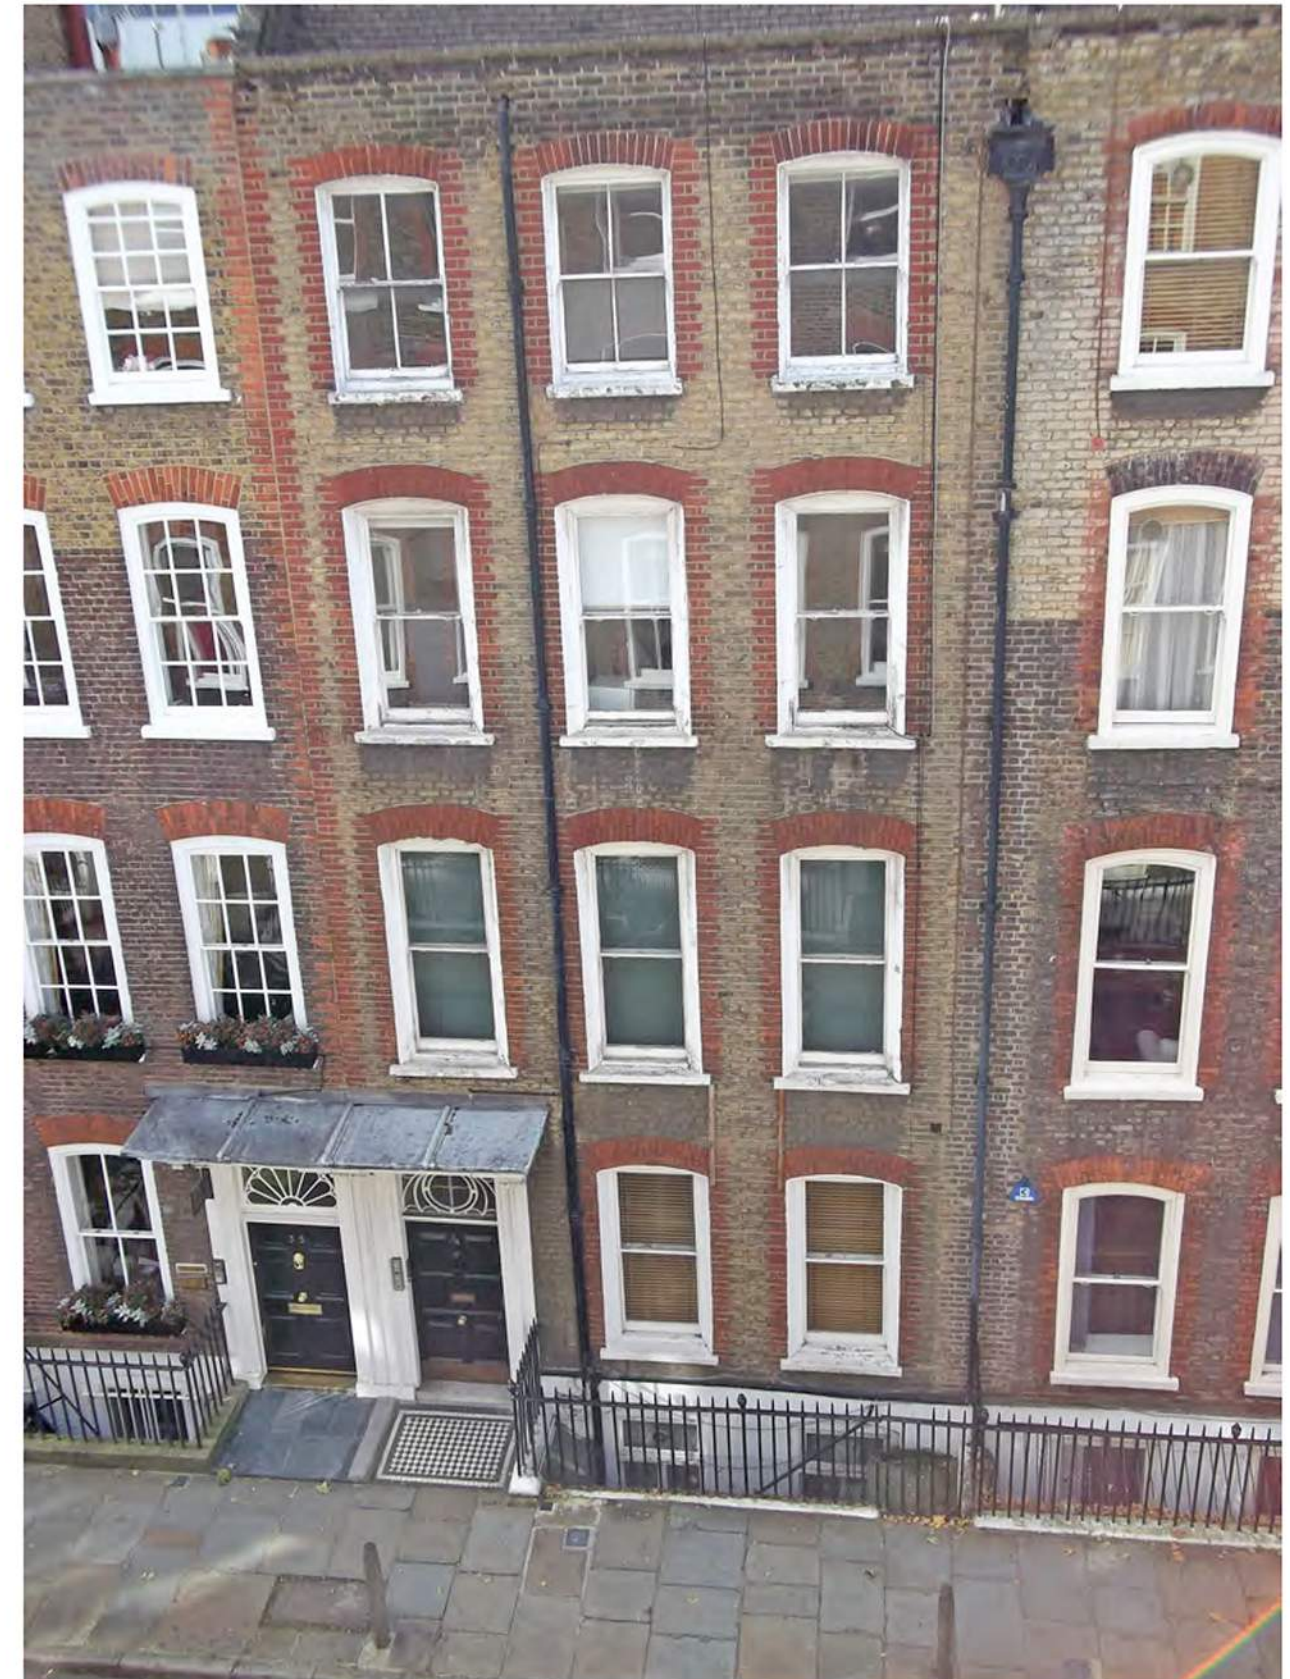

Elevation A




Elevation B



Elevation C



Elevation D

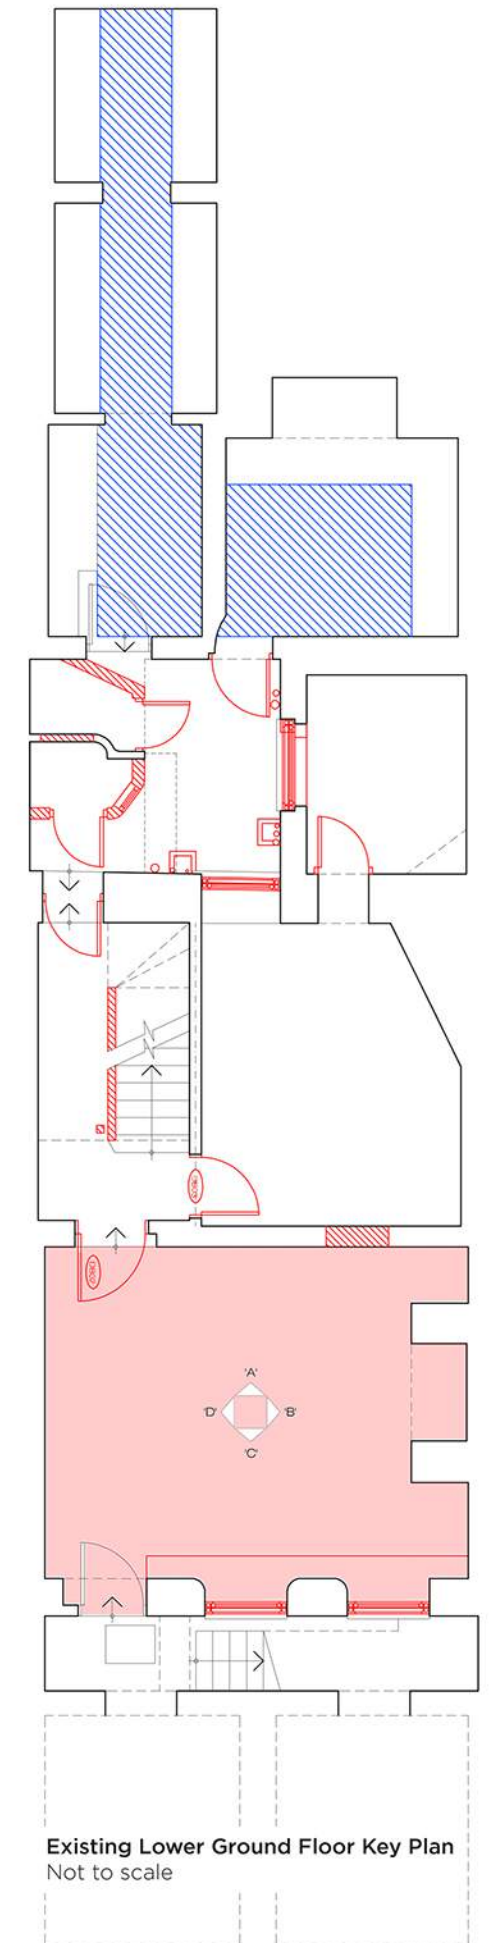

Existing Lower Ground Floor Key Plan
Not to scale





Elevation A




Elevation B



Elevation C



Elevation D

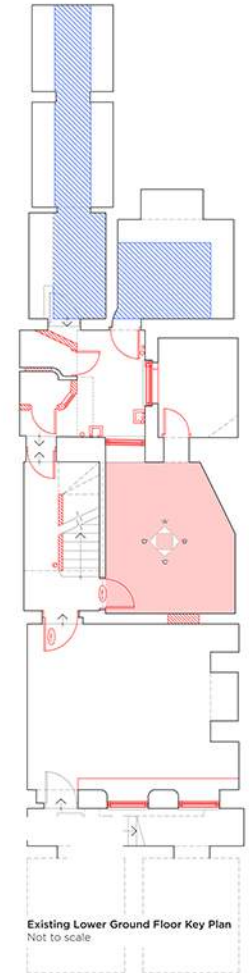

Existing Lower Ground Floor Key Plan
Not to scale



Elevation A




Elevation B



Elevation C



Elevation D

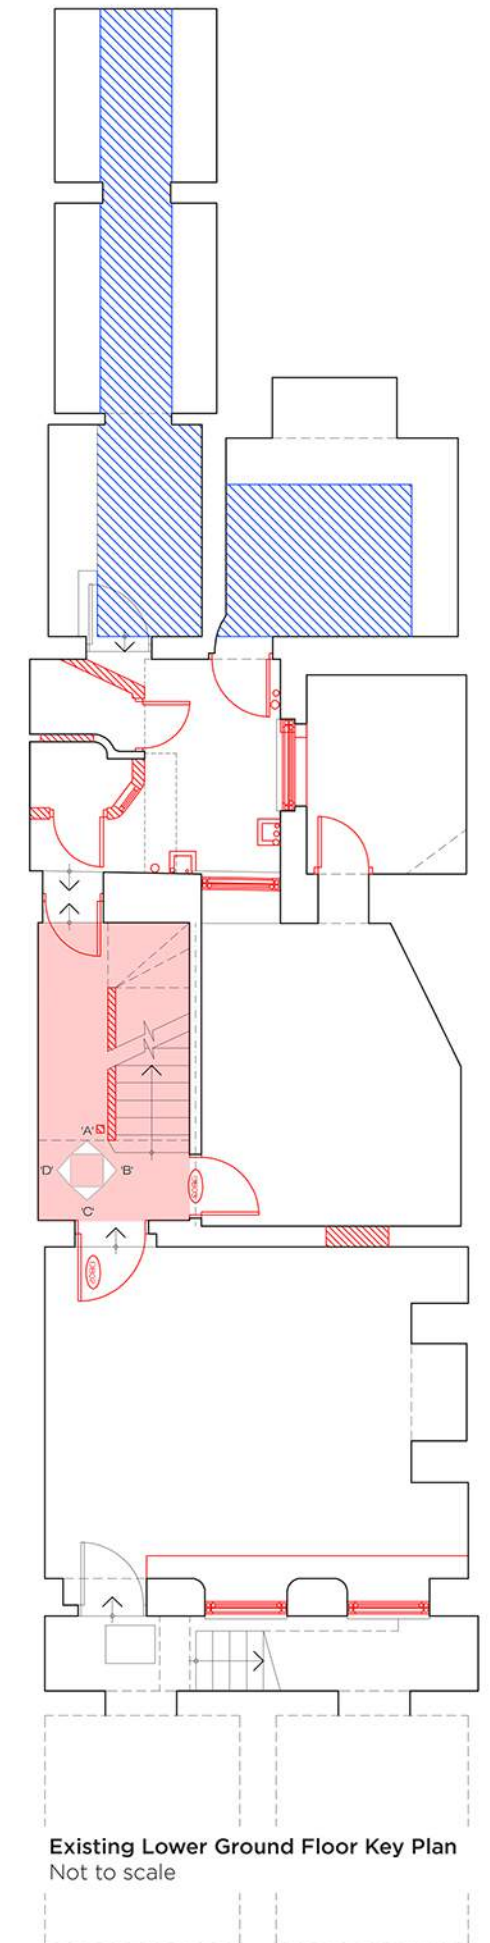



Elevation A




Elevation B



Elevation C



Elevation D

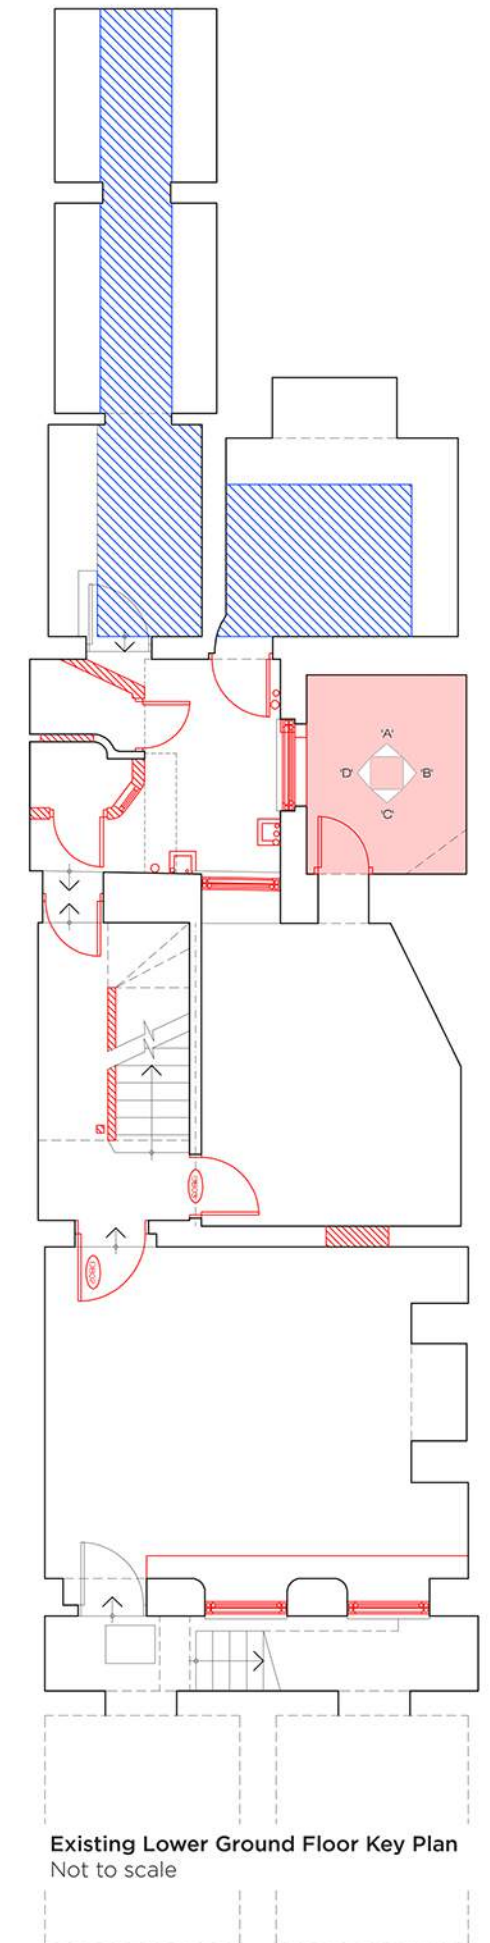



Elevation A




Elevation B



Elevation C




Elevation D

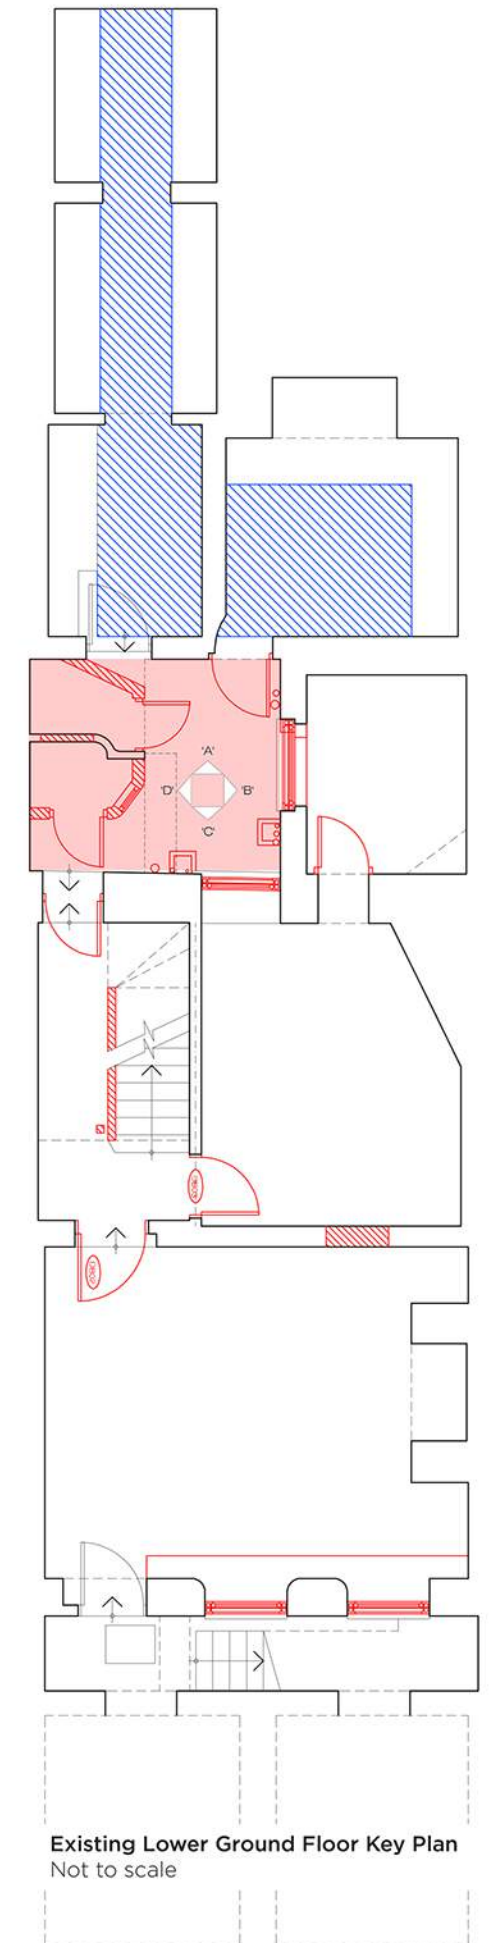



Elevation A

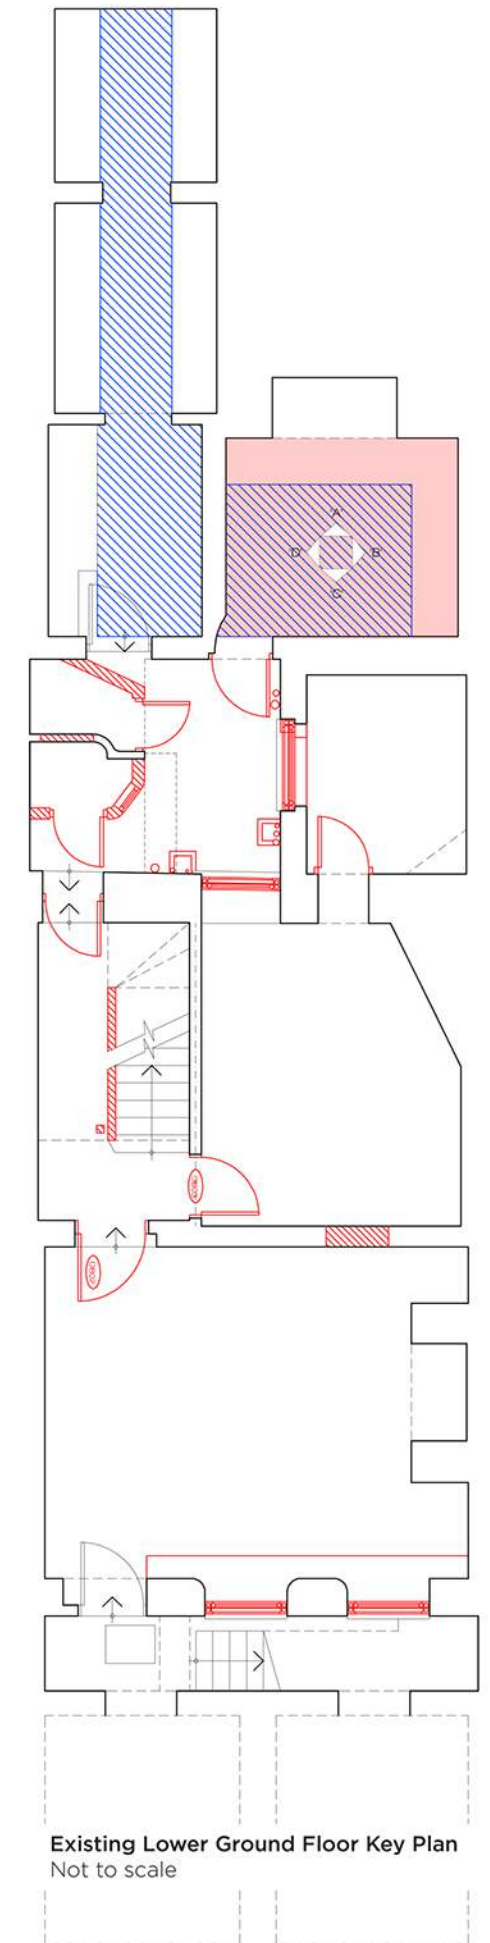


Existing Lower Ground Floor Key Plan
Not to scale





Elevation A

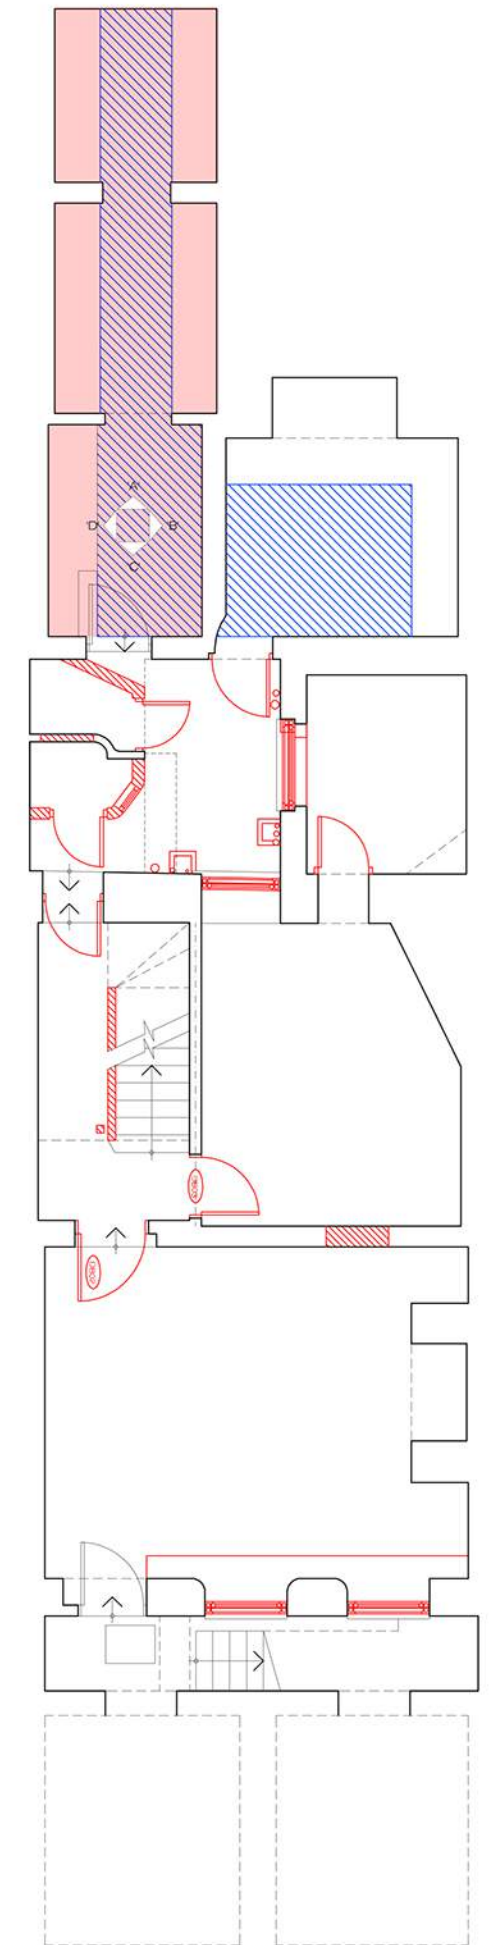



Elevation A




Elevation B



Elevation C



Elevation D

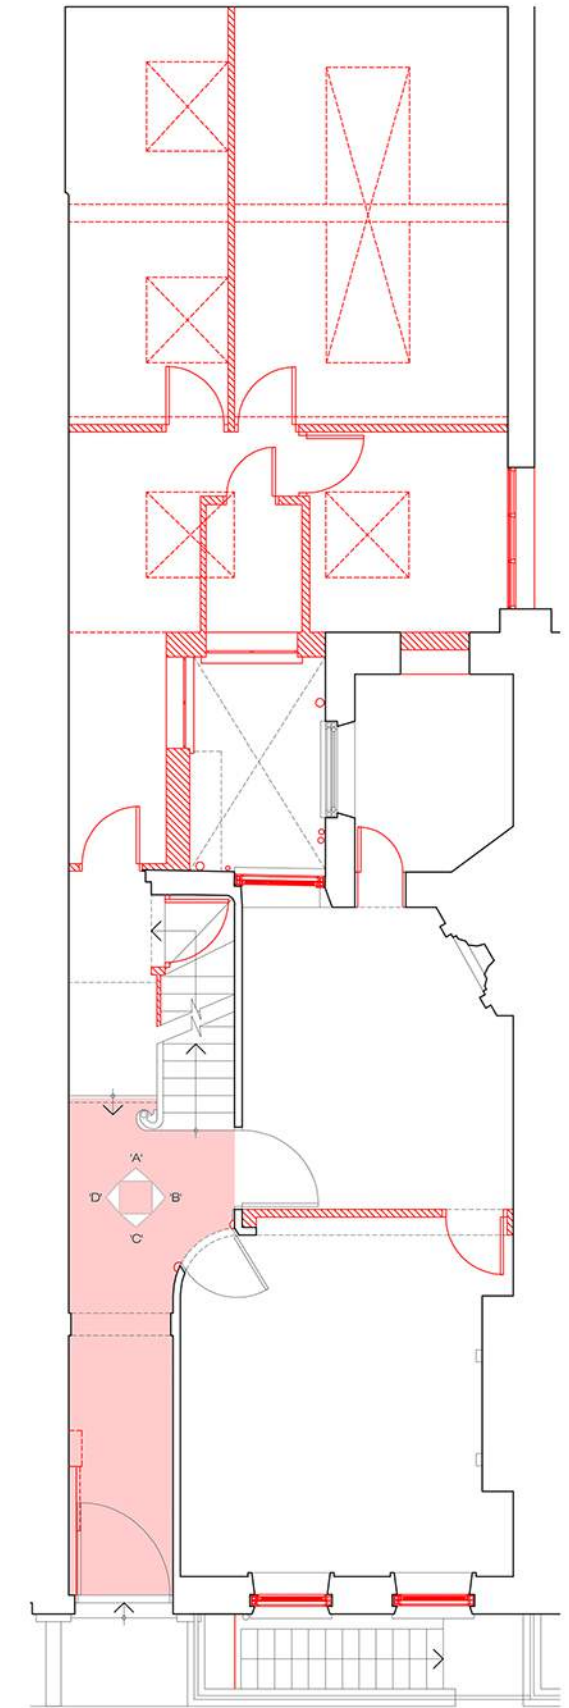

Existing Ground Floor Key Plan
Not to scale



Elevation A



Elevation B



Fireplace




Elevation C



Elevation D



Architraves

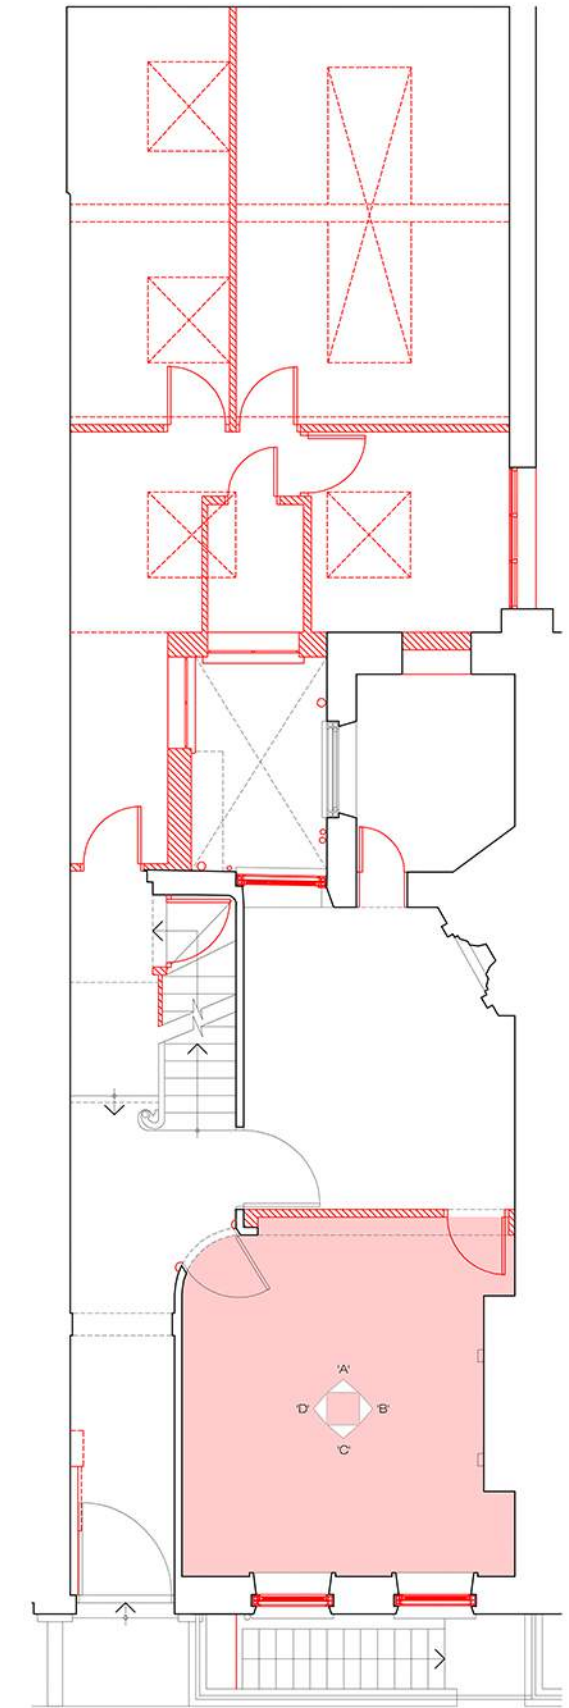

Existing Ground Floor Key Plan
Not to scale



Elevation A



Elevation B




Fireplace



Elevation C



Elevation D

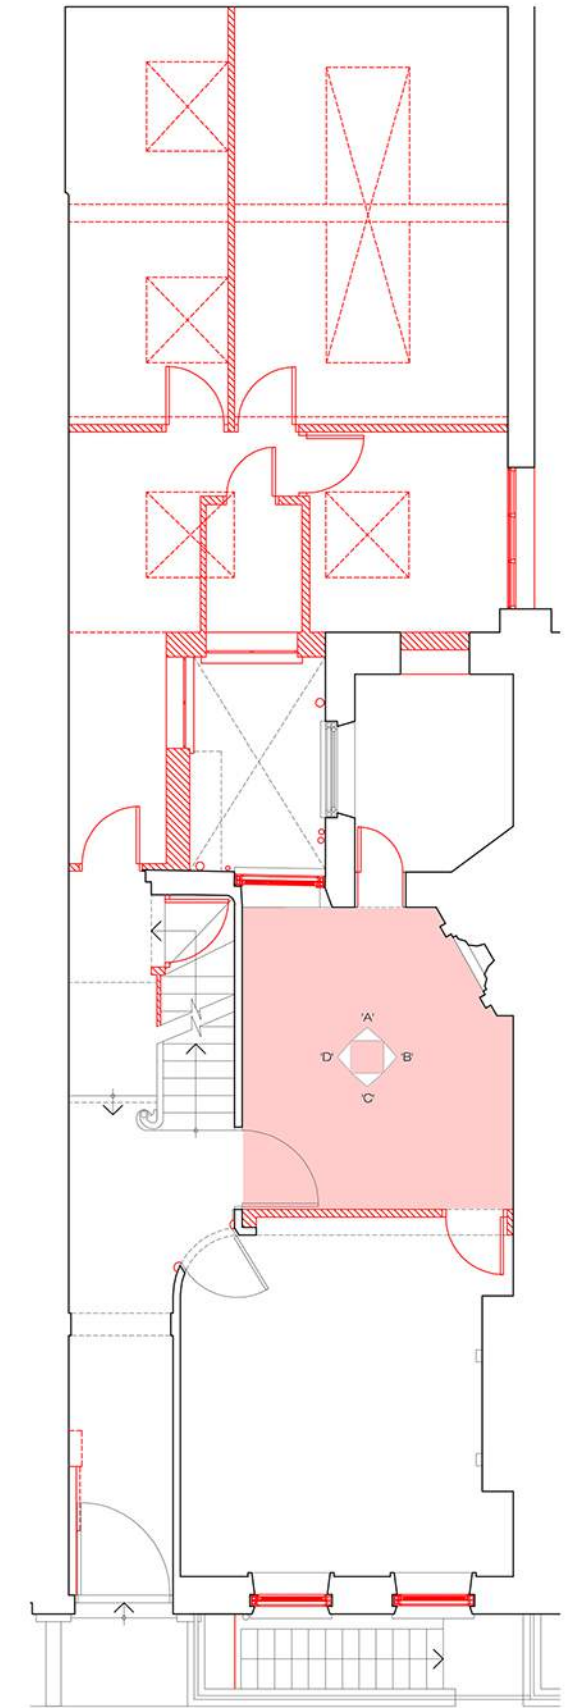

Existing Ground Floor Key Plan
Not to scale





Elevation A



Elevation B



Elevation B




Elevation C



Elevation D



Elevation D

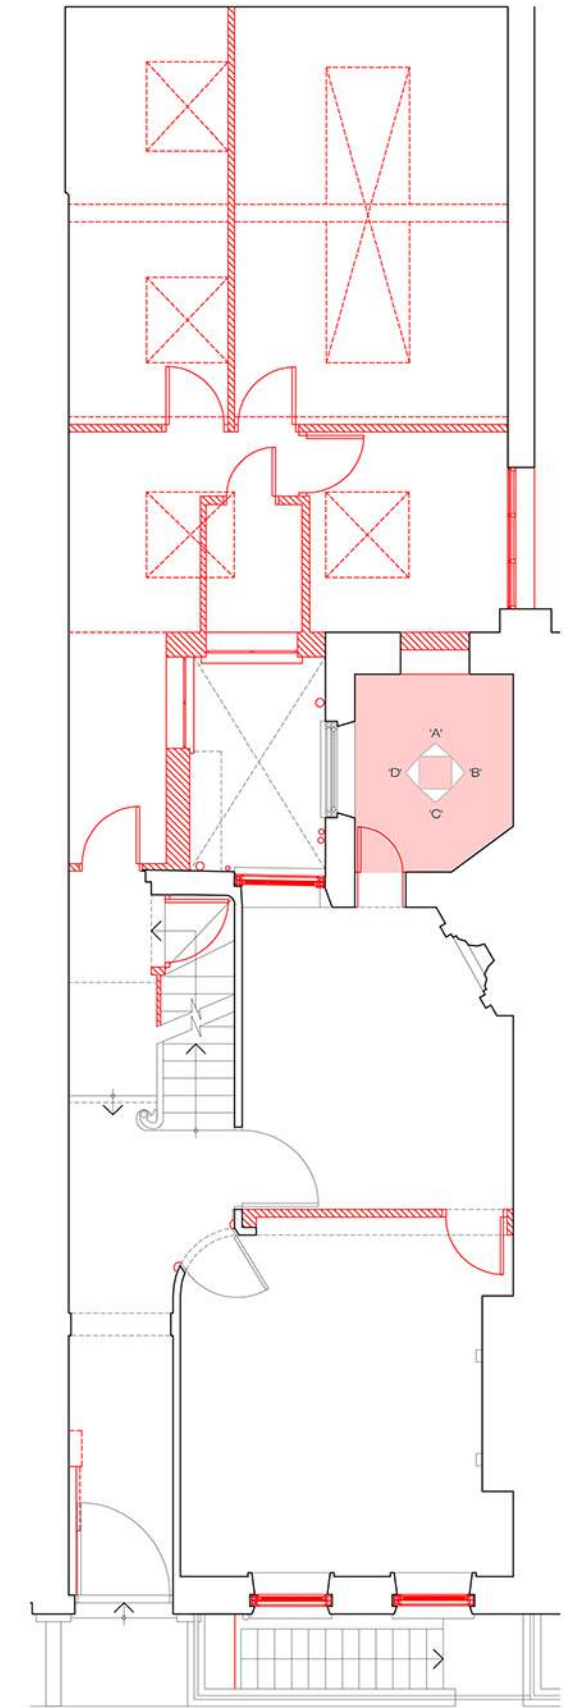

Existing Ground Floor Key Plan
Not to scale





Elevation A




Elevation B



Elevation C



Elevation D

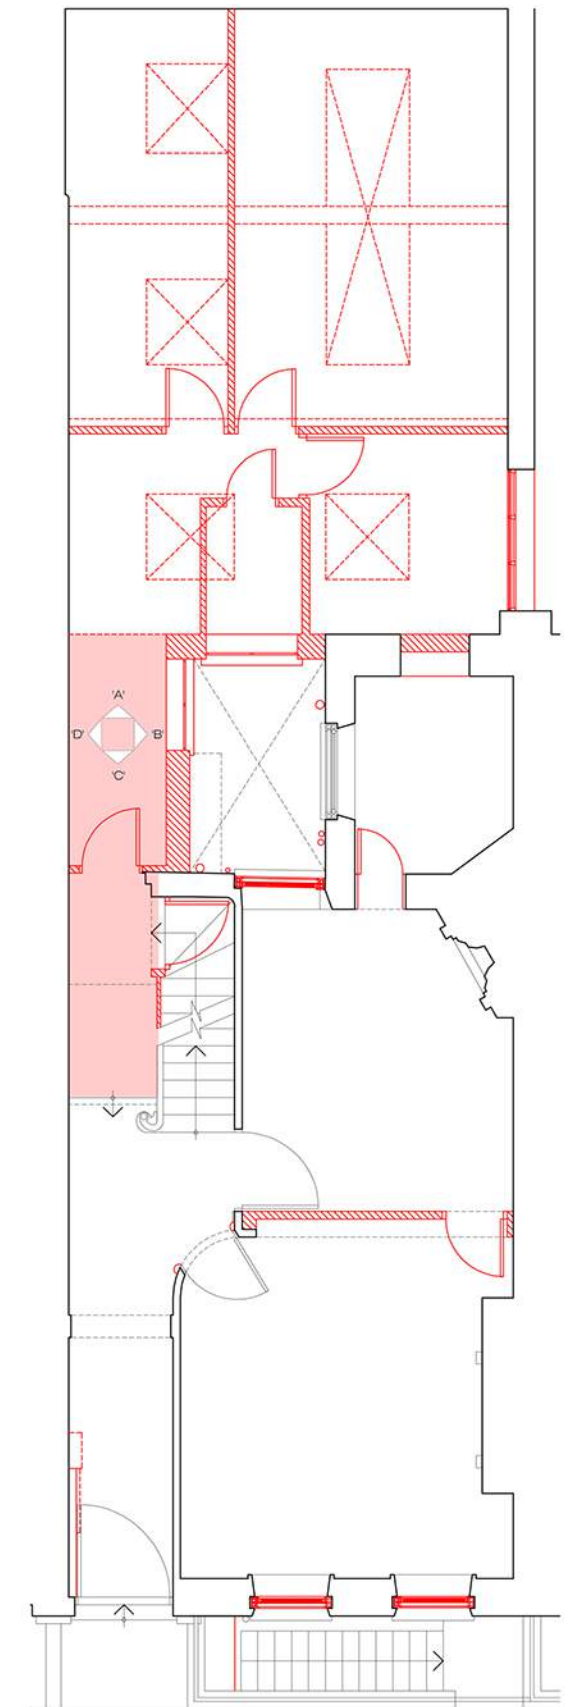

Existing Ground Floor Key Plan
Not to scale





Elevation A




Elevation B



Elevation C



Elevation D

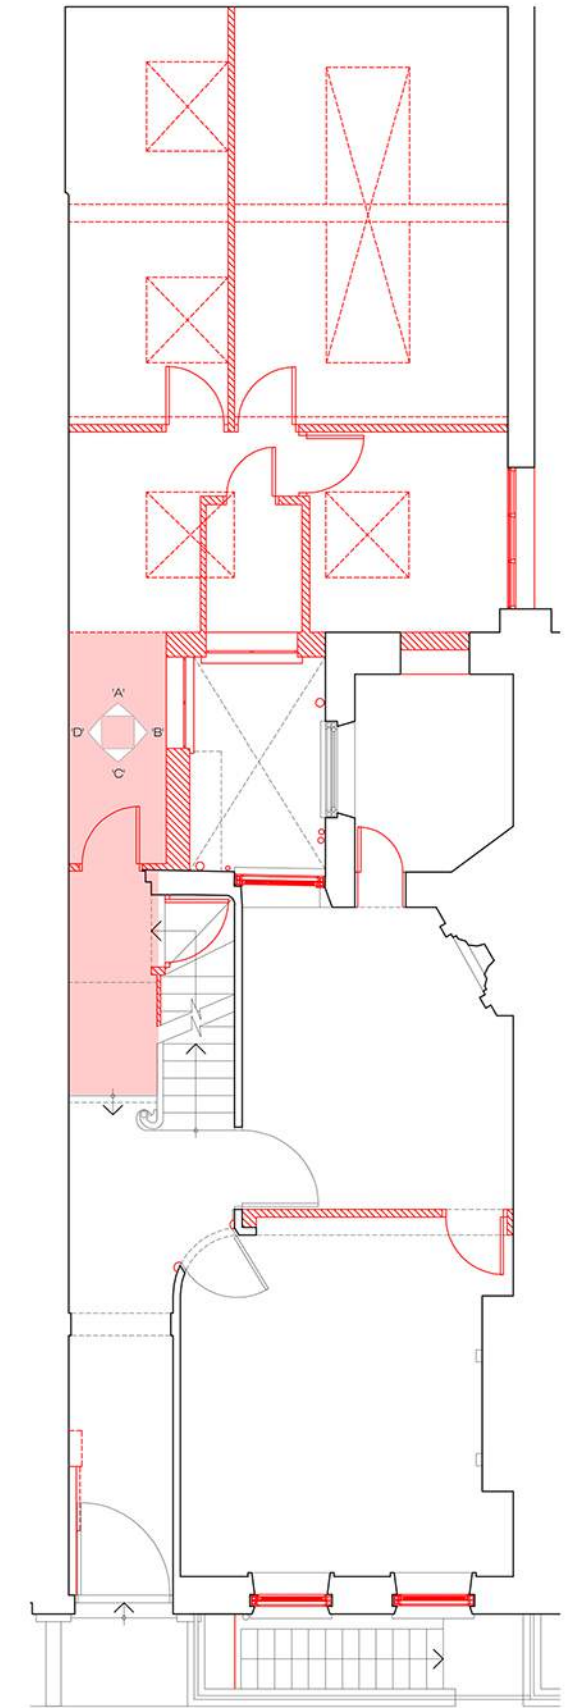

Existing Ground Floor Key Plan
Not to scale






Elevation A



Elevation B

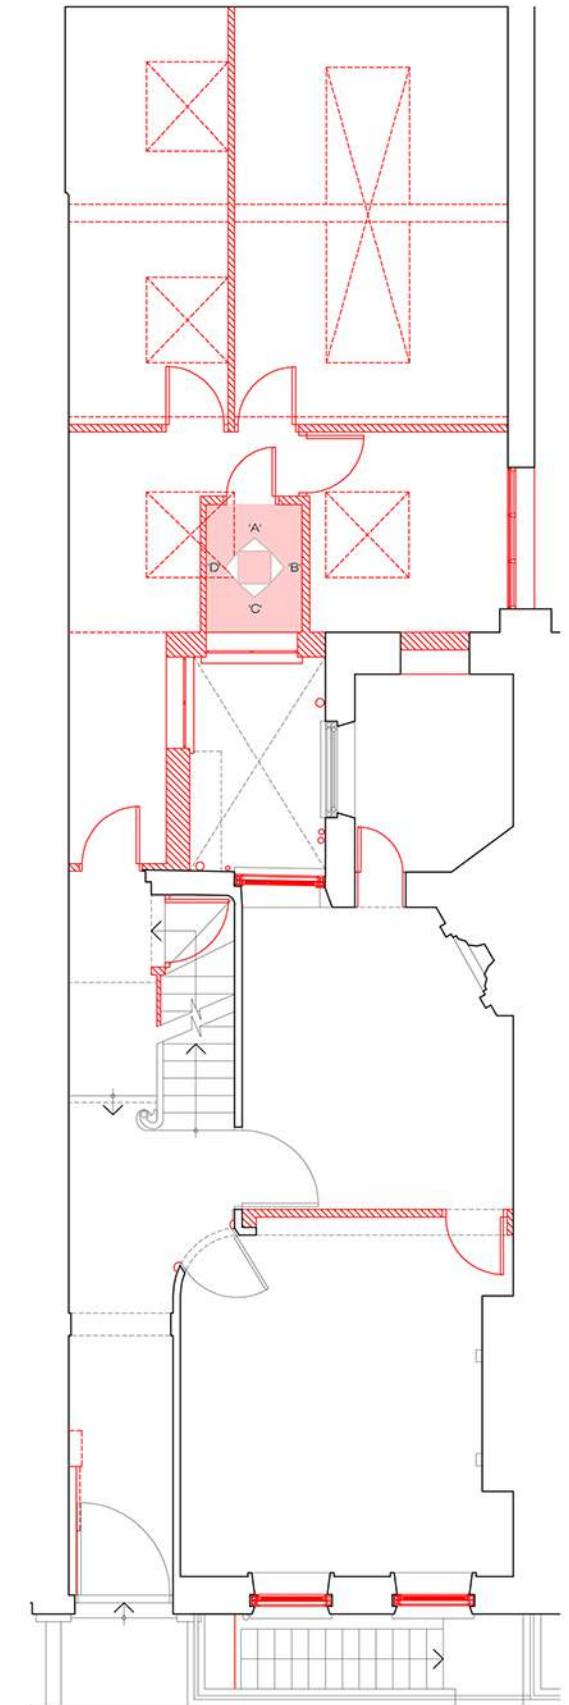

Existing Ground Floor Key Plan
Not to scale





Elevation A



Elevation B




Rooflight



Elevation C



Elevation D

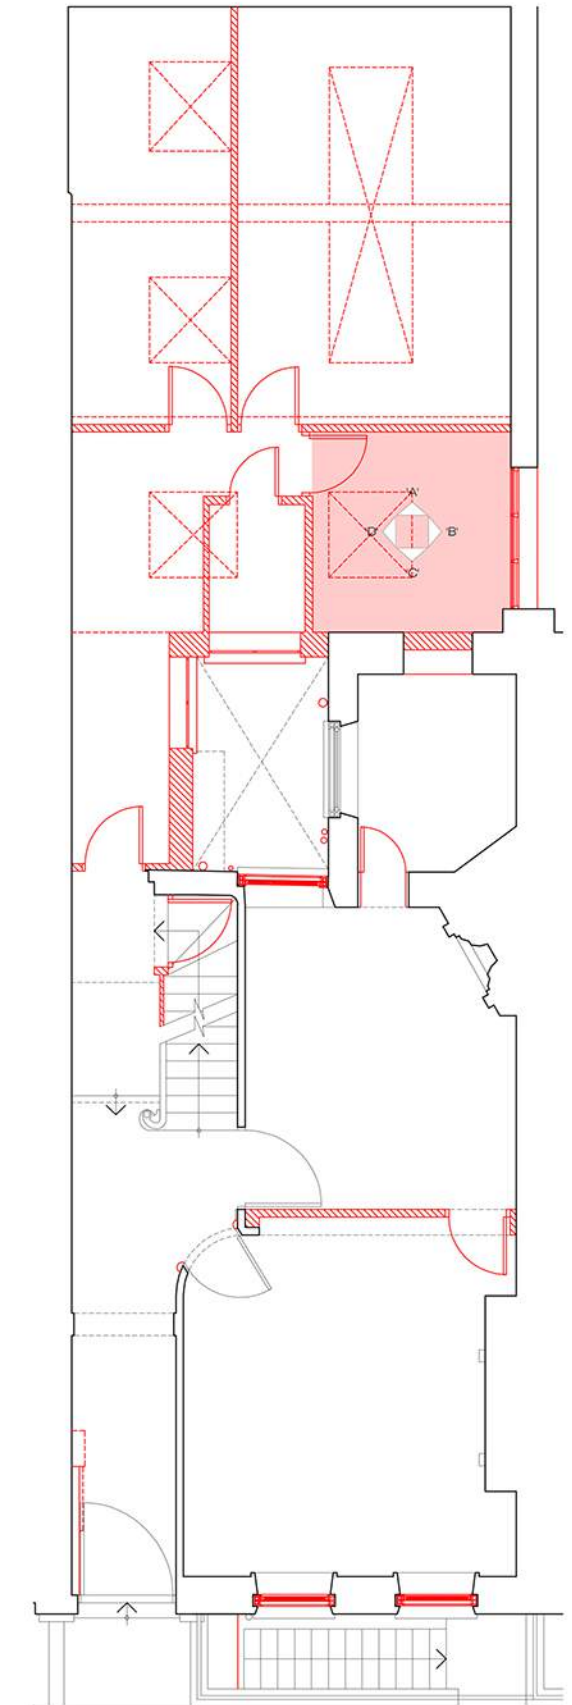

Existing Ground Floor Key Plan
Not to scale





Elevation A



Elevation B




Rooflights



Elevation C



Elevation D

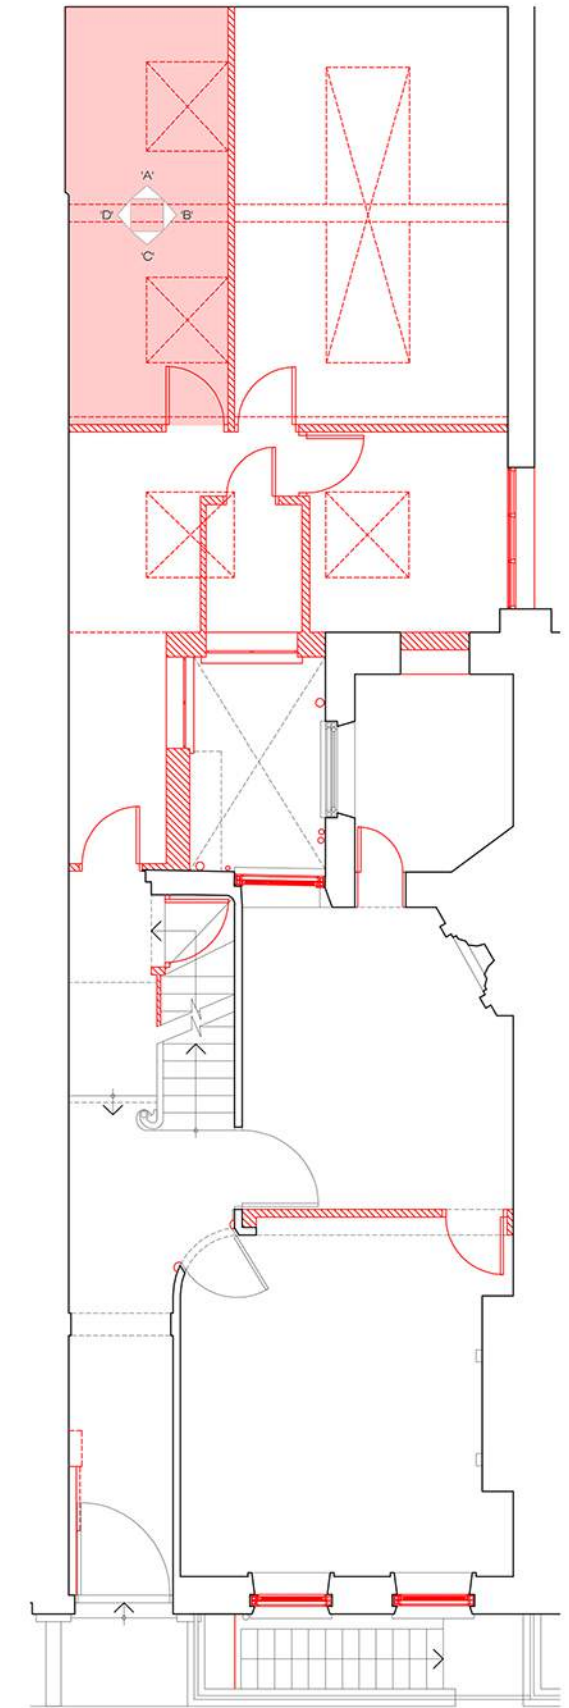

Existing Ground Floor Key Plan
Not to scale





Elevation A




Elevation B




Elevation C



Elevation D

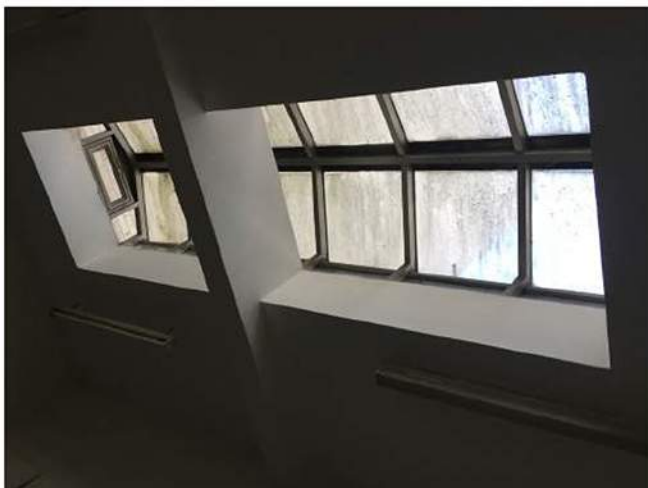

Rooflights

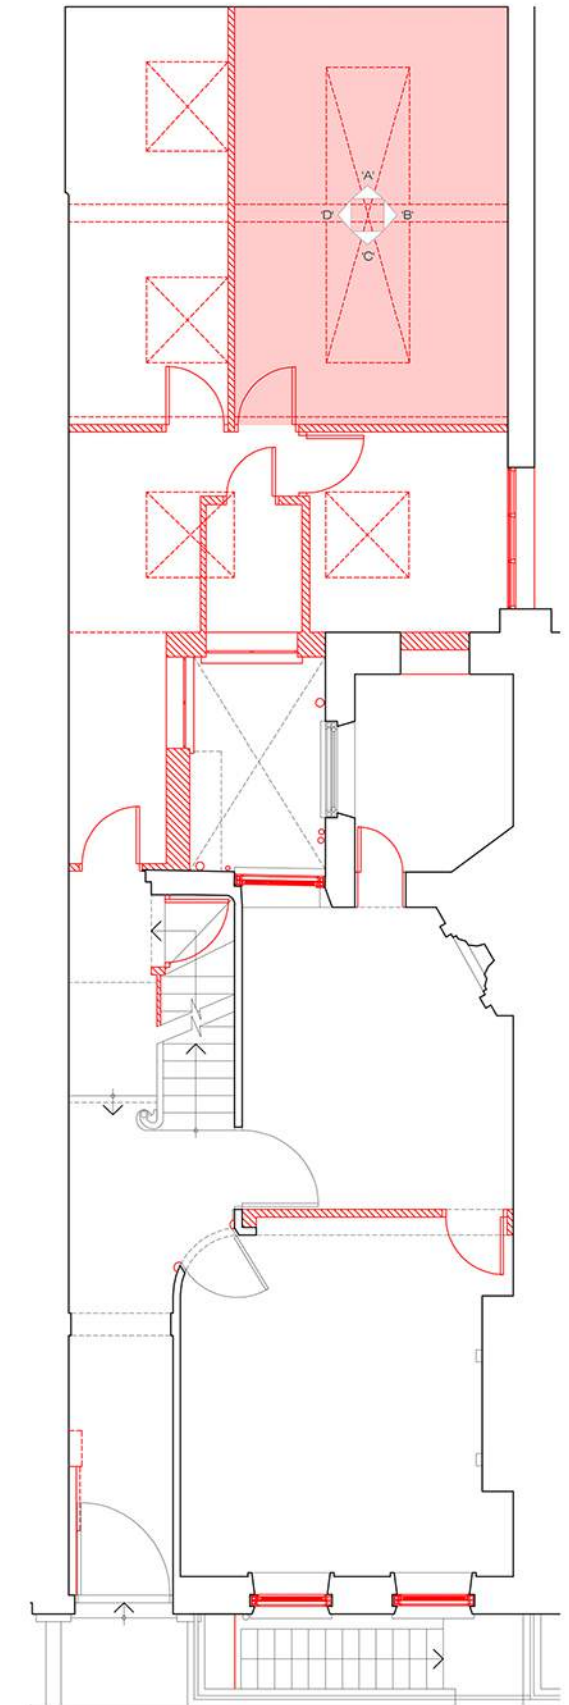

Existing Ground Floor Key Plan
Not to scale





Elevation A




Elevation B



Elevation C



Elevation D

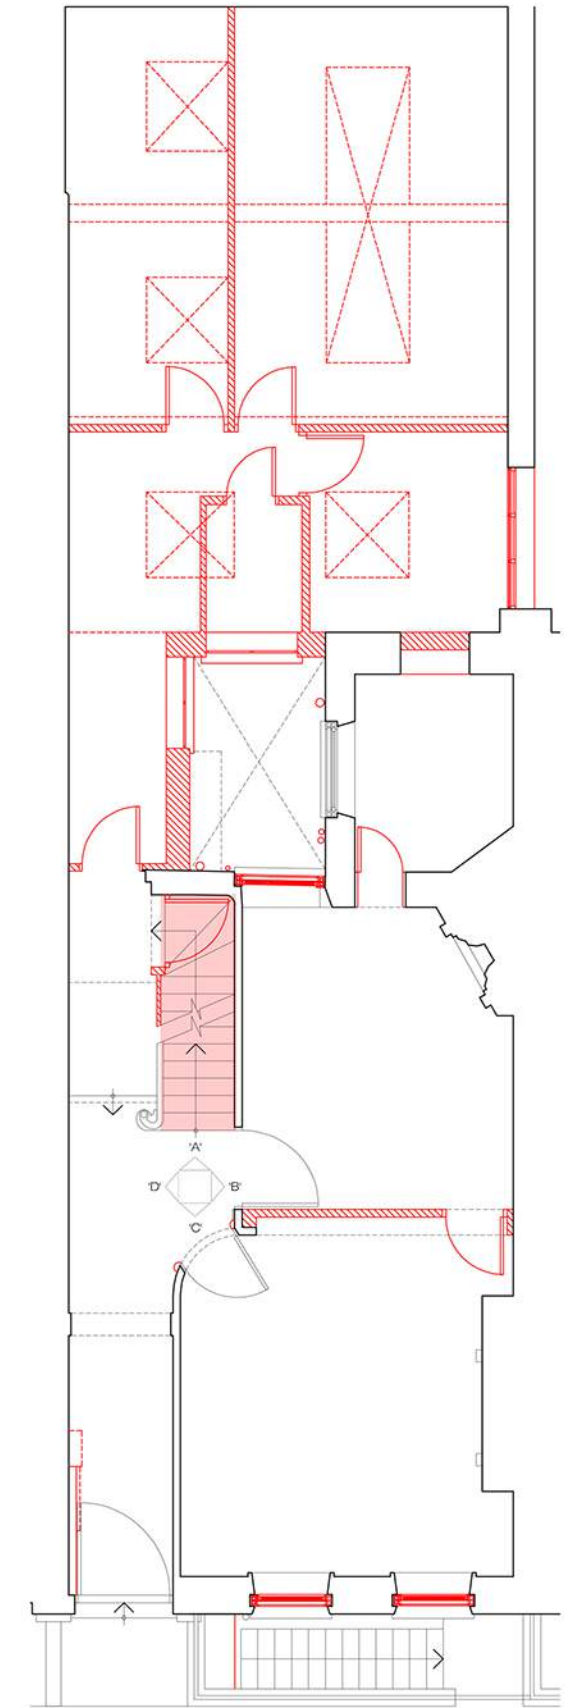

Existing Ground Floor Key Plan
Not to scale





Elevation A



Elevation B



Elevation B




Elevation C



Elevation D



Elevation D

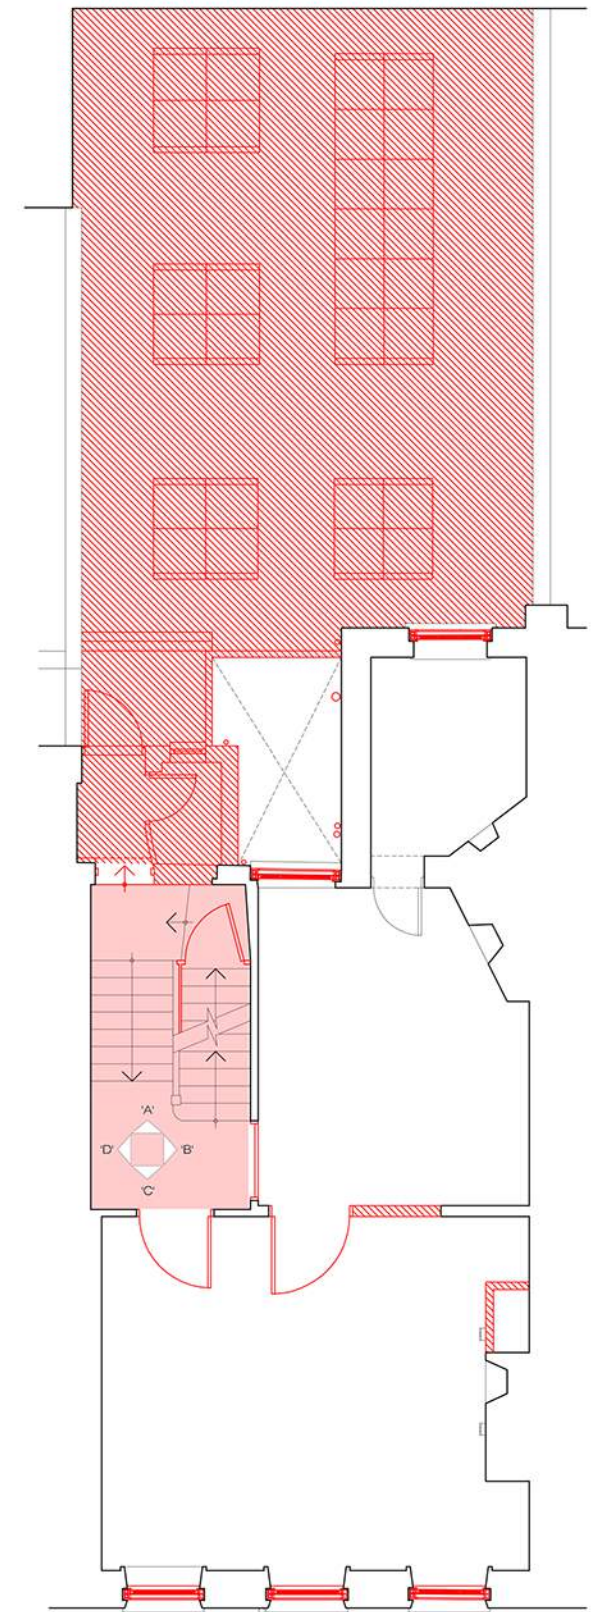

Existing First Floor Key Plan
Not to scale





Elevation A



Elevation B



Fireplace




Elevation C



Elevation D



Architraves

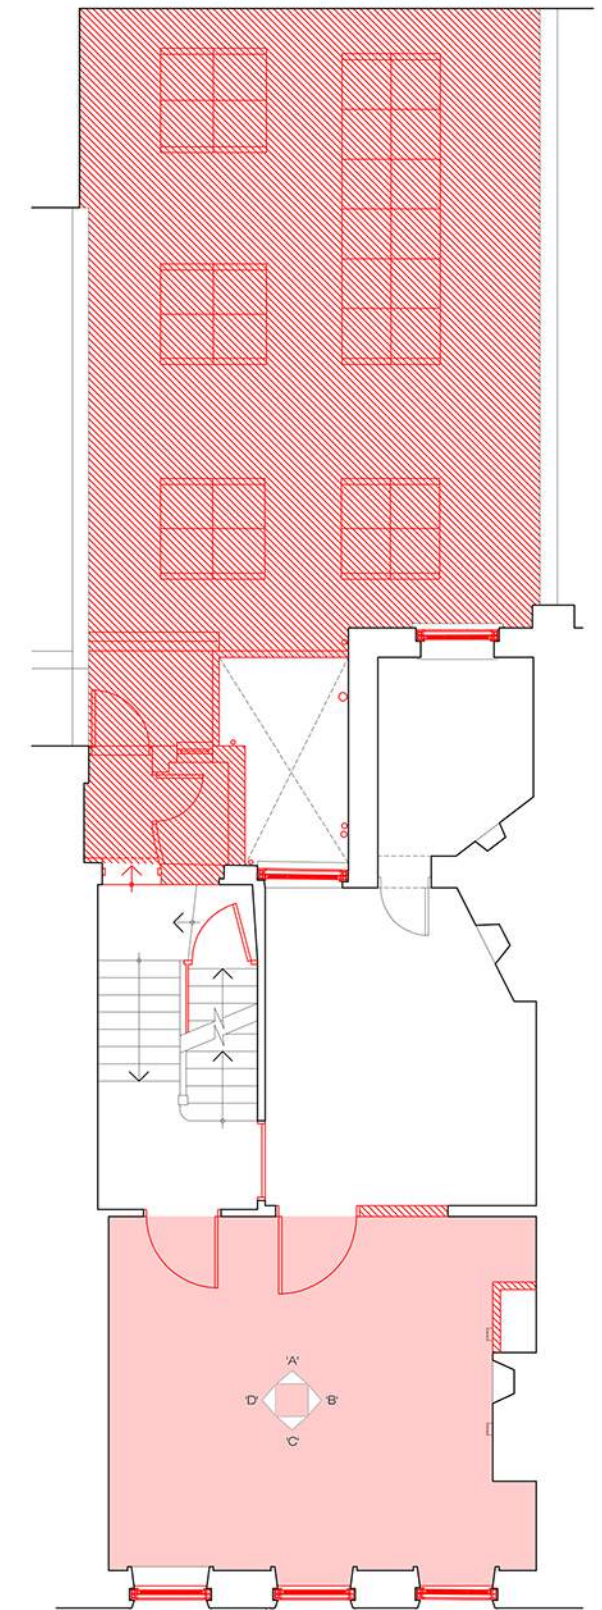

Existing First Floor Key Plan
Not to scale



Elevation A




Elevation B



Elevation C



Elevation D

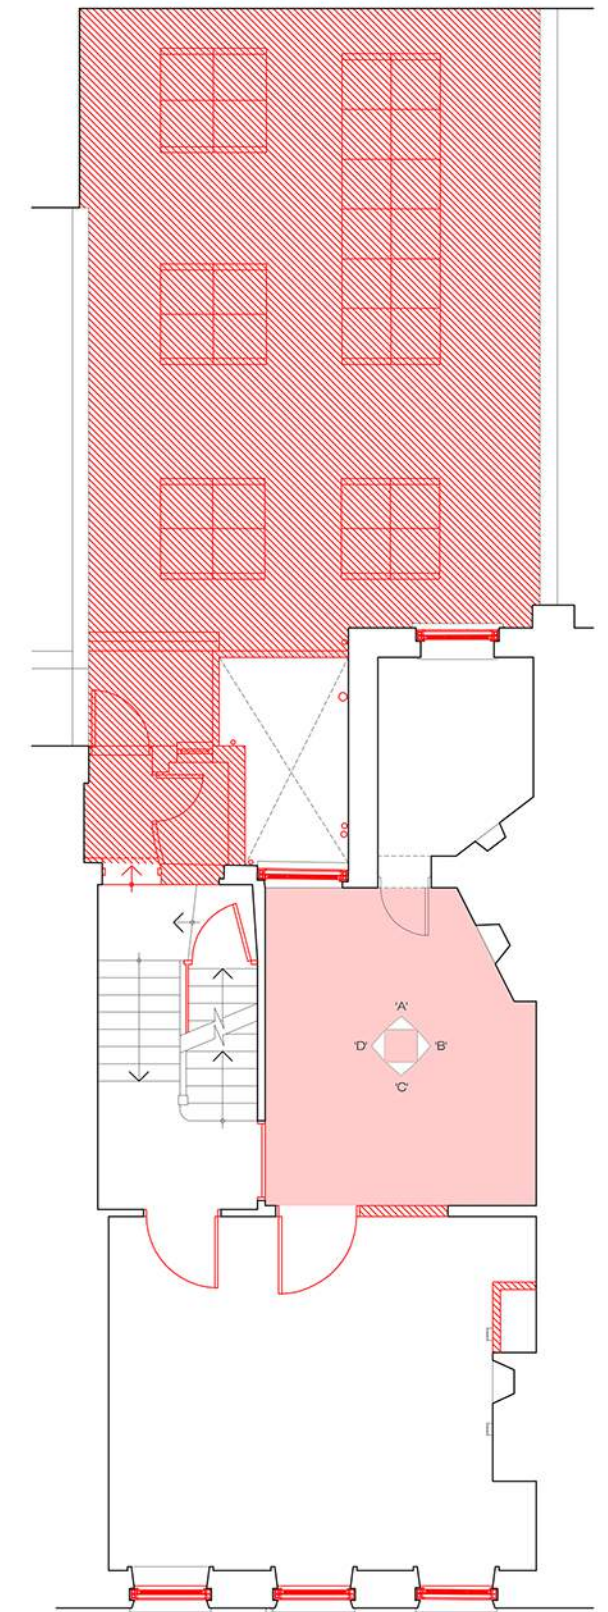

Existing First Floor Key Plan
Not to scale



Elevation A



Elevation B



Elevation C




Elevation C



Elevation D



Fireplace

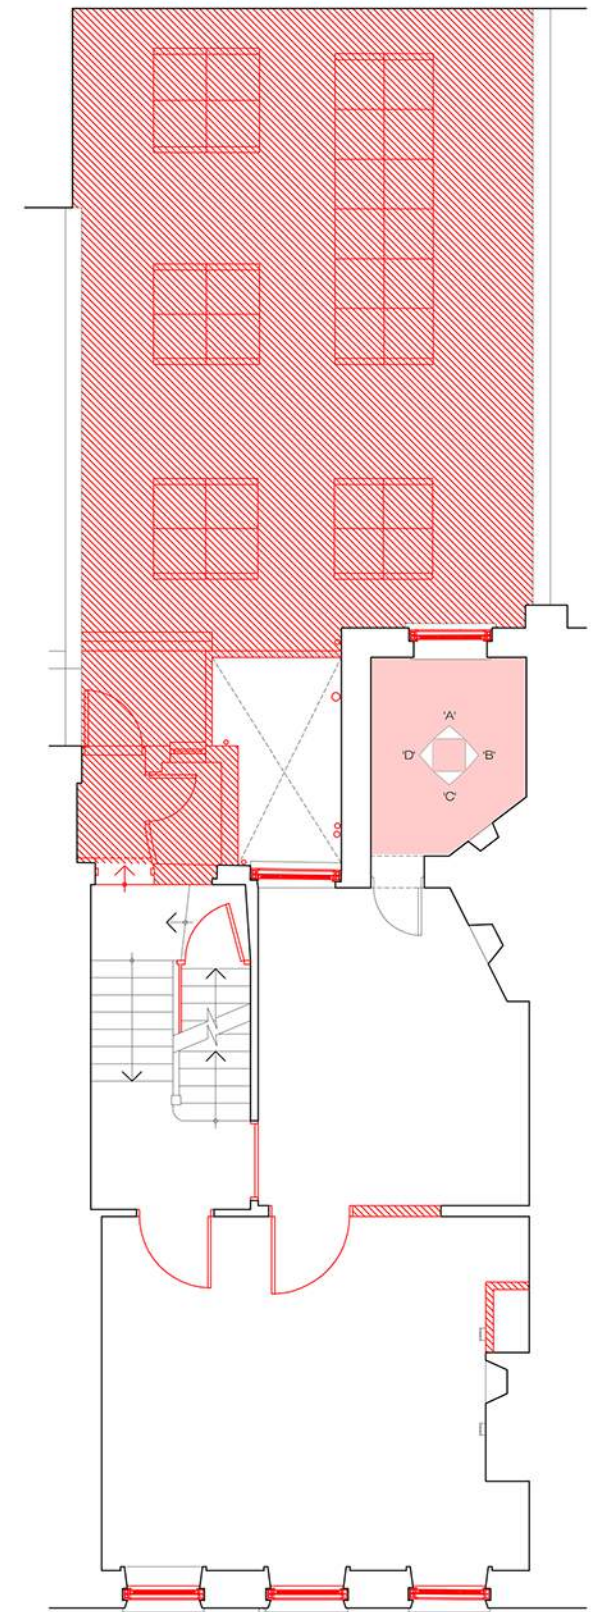

Existing First Floor Key Plan
Not to scale





Elevation A



Elevation A




Elevation B



Elevation C



Elevation D

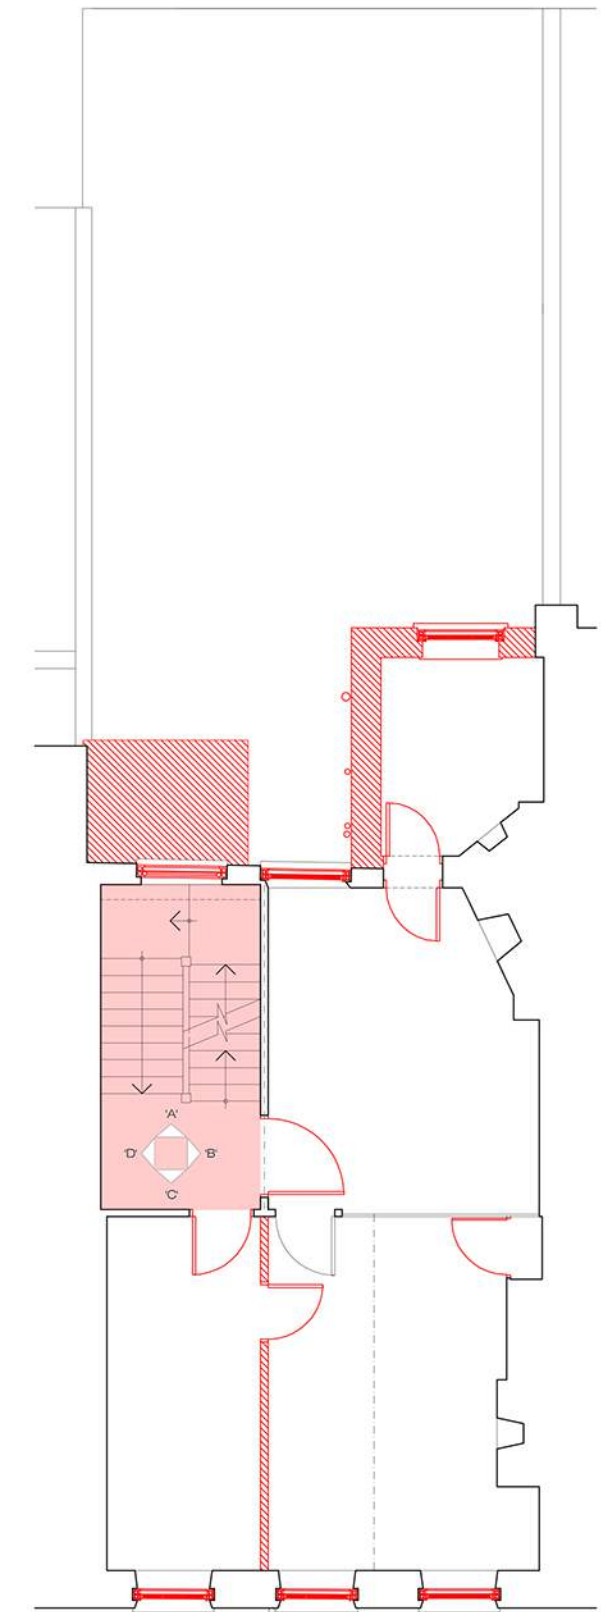

Existing Second Floor Key Plan
Not to scale





Elevation A




Elevation B



Elevation C



Elevation D

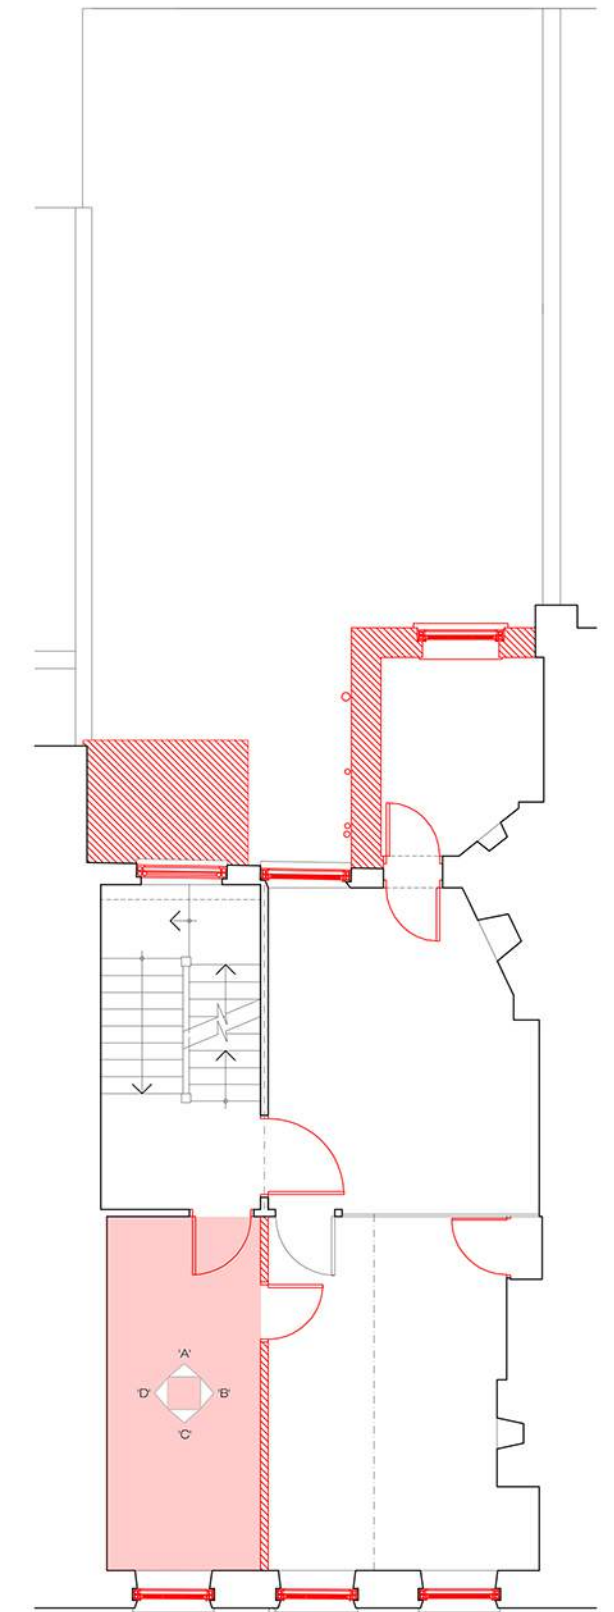

Existing Second Floor Key Plan
Not to scale



Elevation A



Elevation B



Fireplace




Elevation C



Elevation D



Joinery

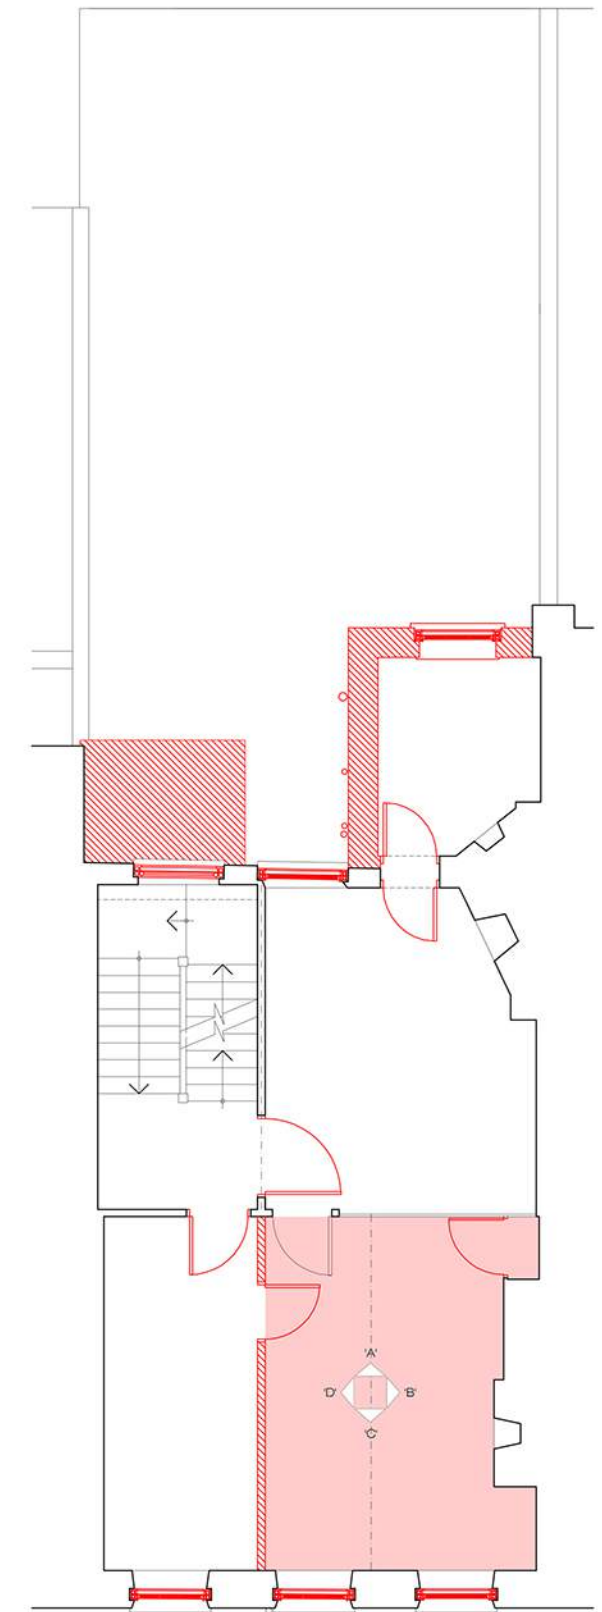

Existing Second Floor Key Plan
Not to scale





Elevation A




Elevation B



Elevation C



Elevation D

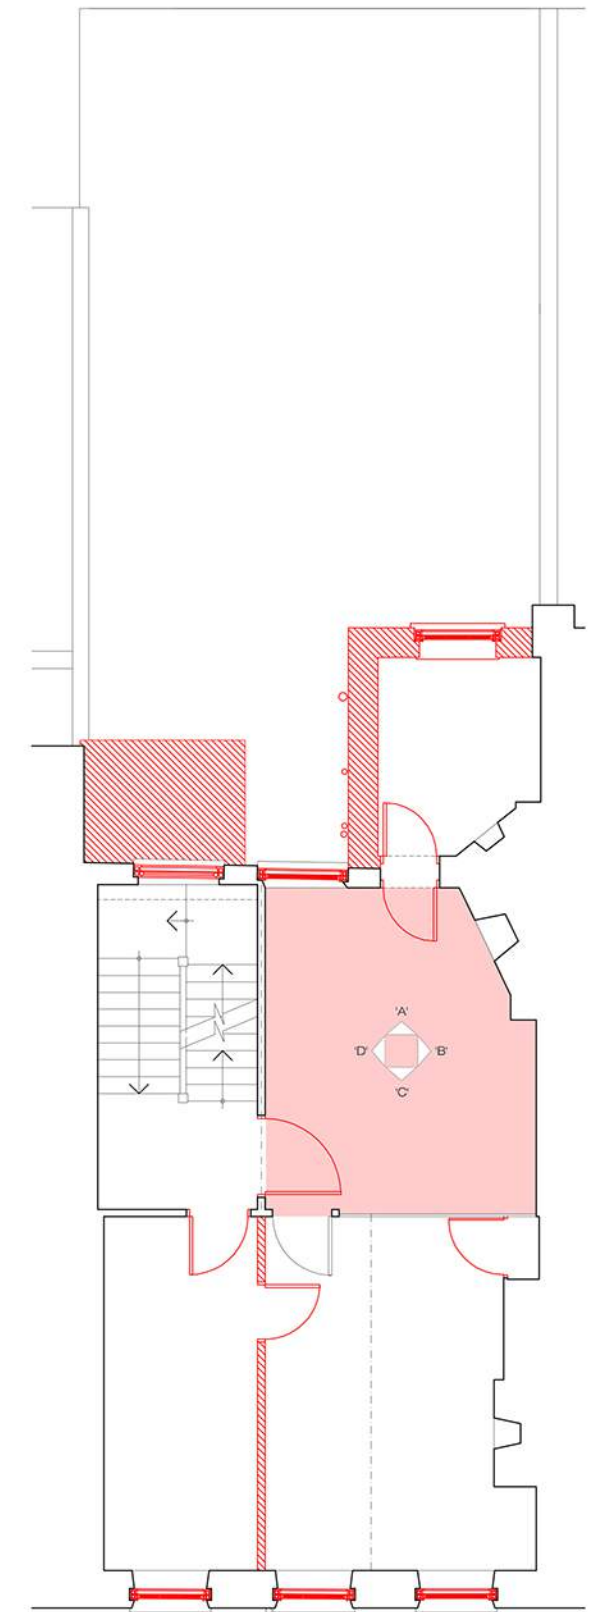

Existing Second Floor Key Plan
Not to scale



Elevation A



Elevation B



Elevation C




Elevation D



Cornice



Fireplace

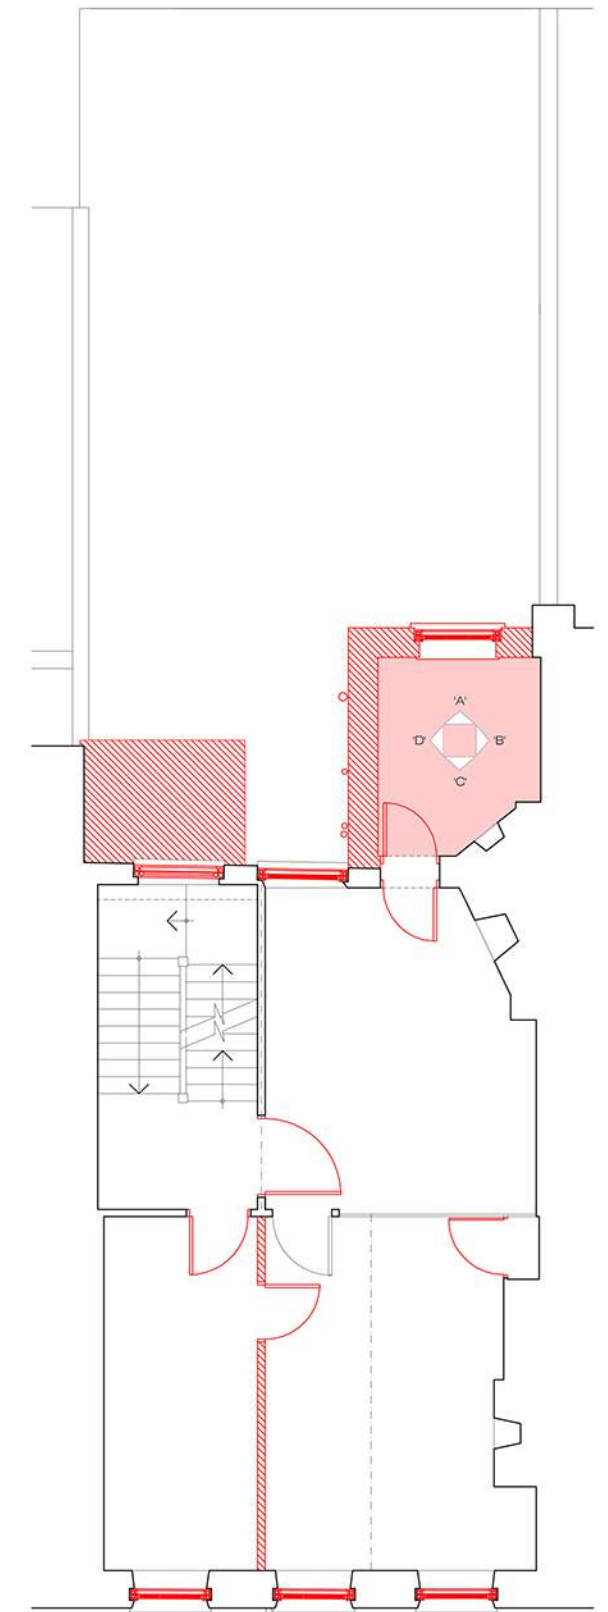

Existing Second Floor Key Plan
Not to scale



Elevation A



Elevation B



Elevation B




Elevation C



Elevation D



Elevation D

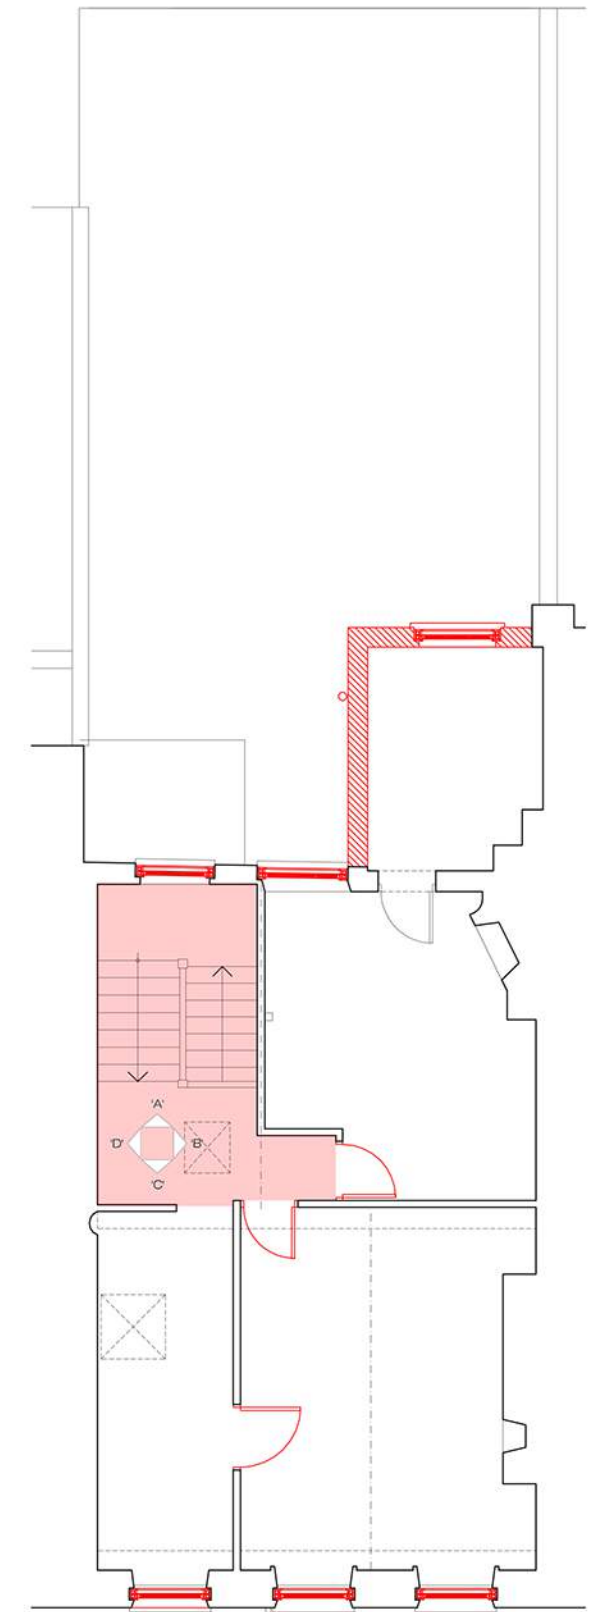

Existing Third Floor Key Plan
Not to scale





Elevation A



Elevation B




Elevation B



Elevation C



Elevation D

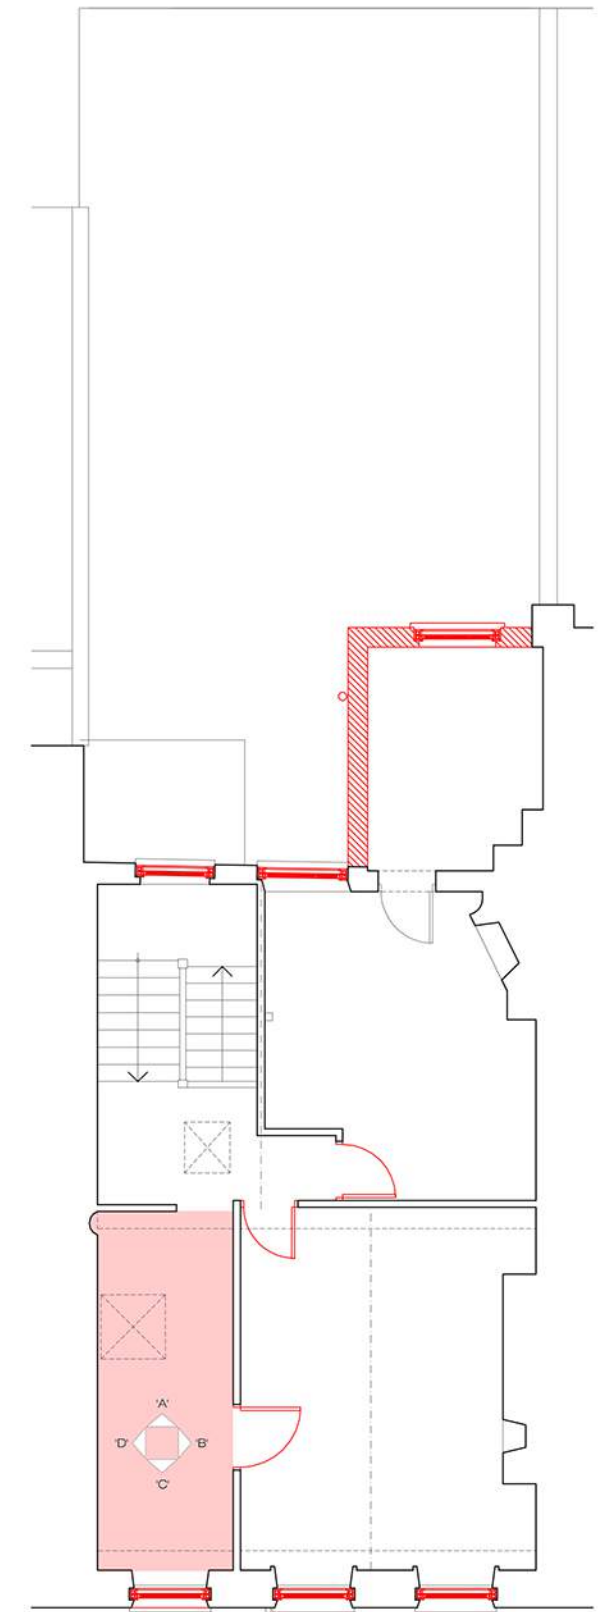

Existing Third Floor Key Plan
Not to scale





Elevation A



Elevation B



Fireplace




Elevation C



Elevation D



Cornice

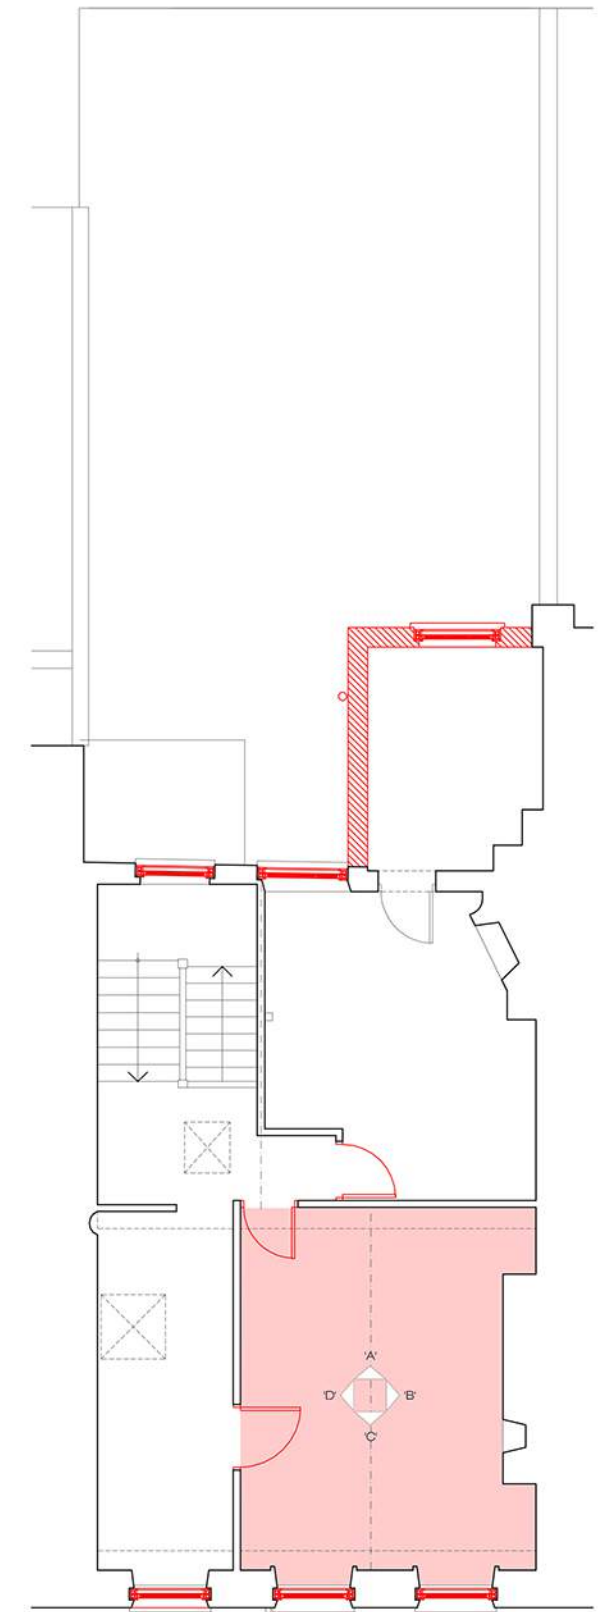

Existing Third Floor Key Plan
Not to scale





Elevation A



Elevation B



Fireplace




Elevation C



Elevation D



Cornice

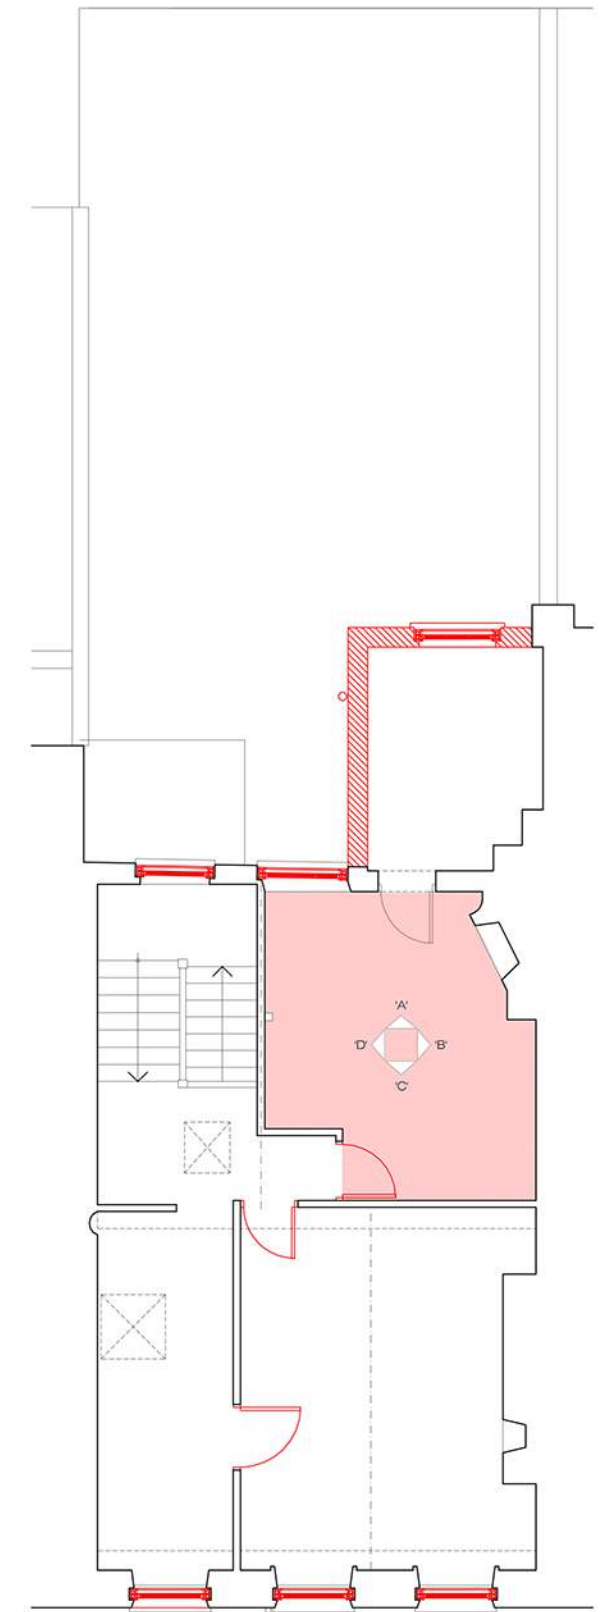

Existing Third Floor Key Plan
Not to scale



Elevation A



Elevation B




Ceiling



Elevation C



Elevation D

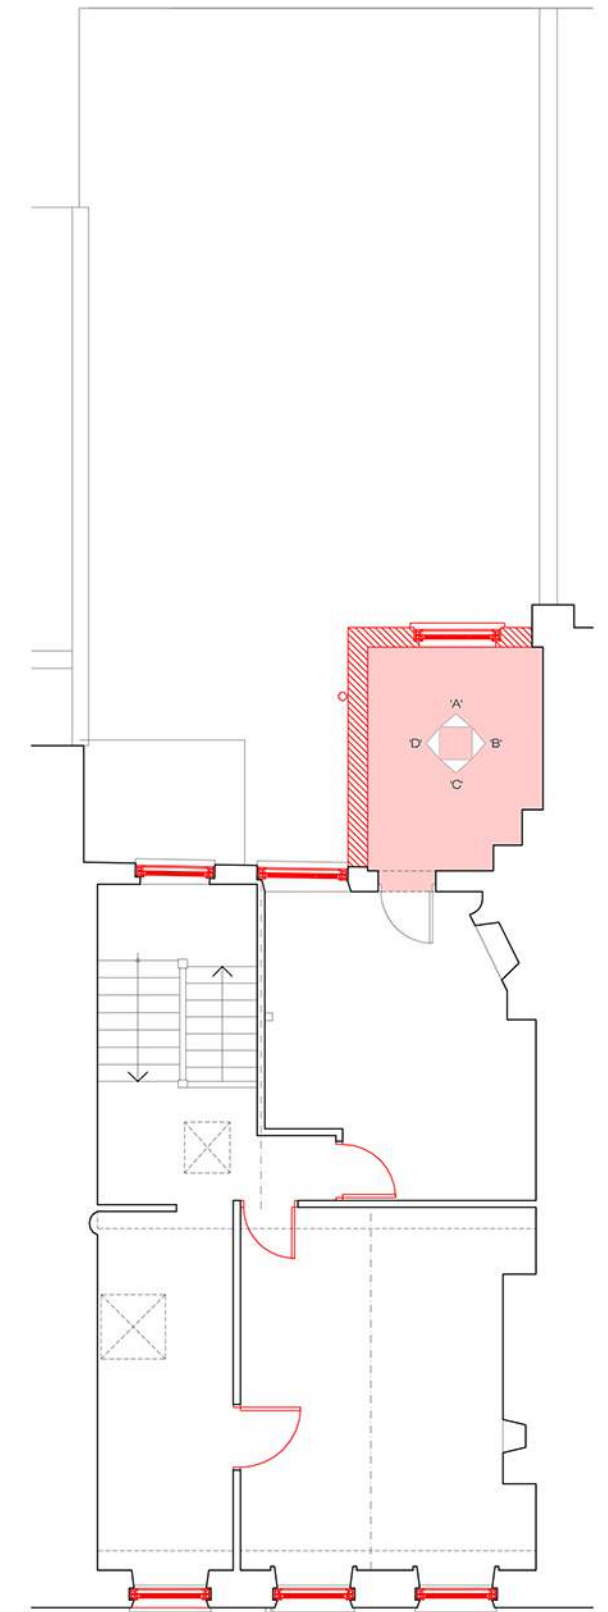

Existing Third Floor Key Plan
Not to scale

