

# TPS.

**TAYLOR PROJECT SERVICES LLP**  
BUILDING SERVICES CONSULTANTS




**THE BEDFORD ESTATES**

**TPS.LLP** 22 Bedford Square, London, WC1B 3HH


**Planning Issue Drawings – June 2019**

---

GENERAL NOTES

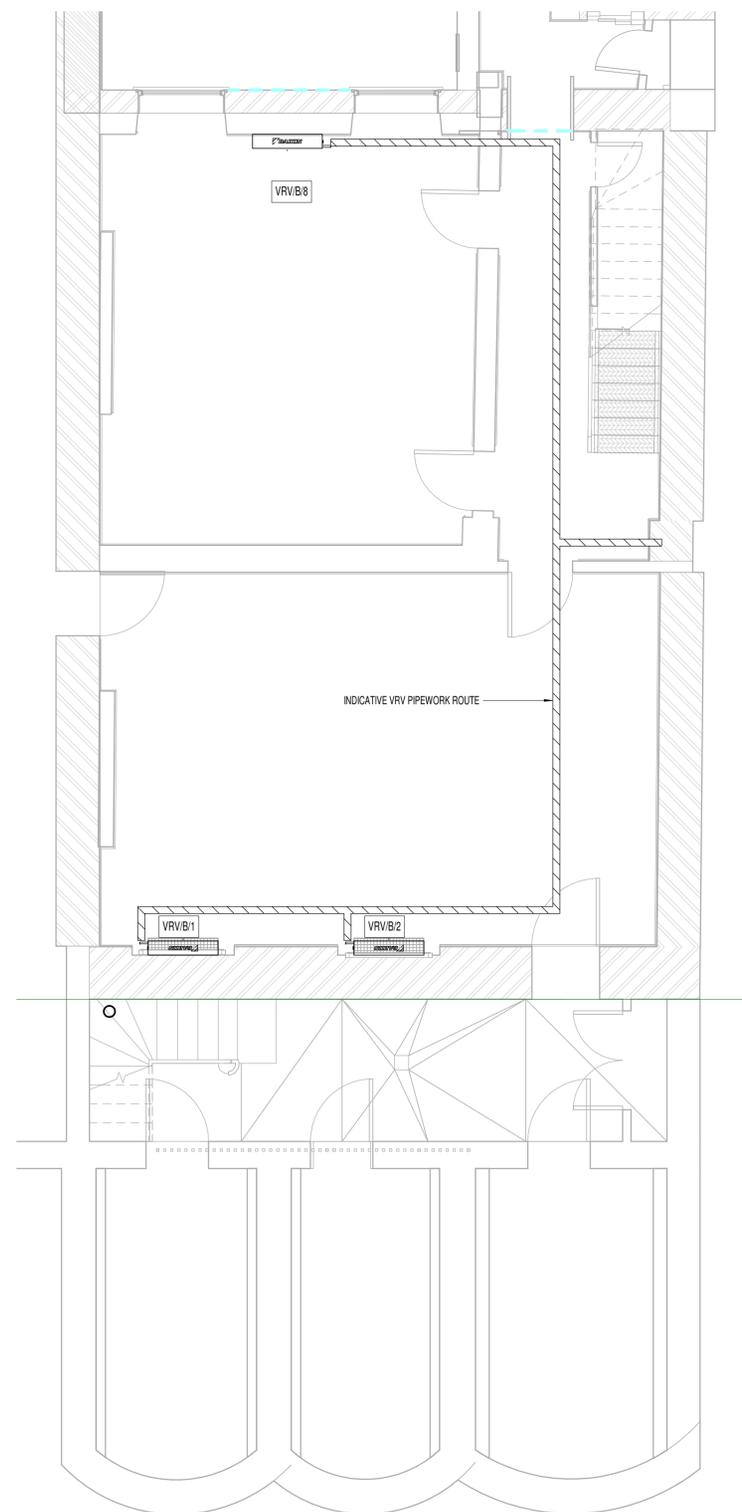

2 Lower Ground Floor Mech -  
Planning  
1 : 50

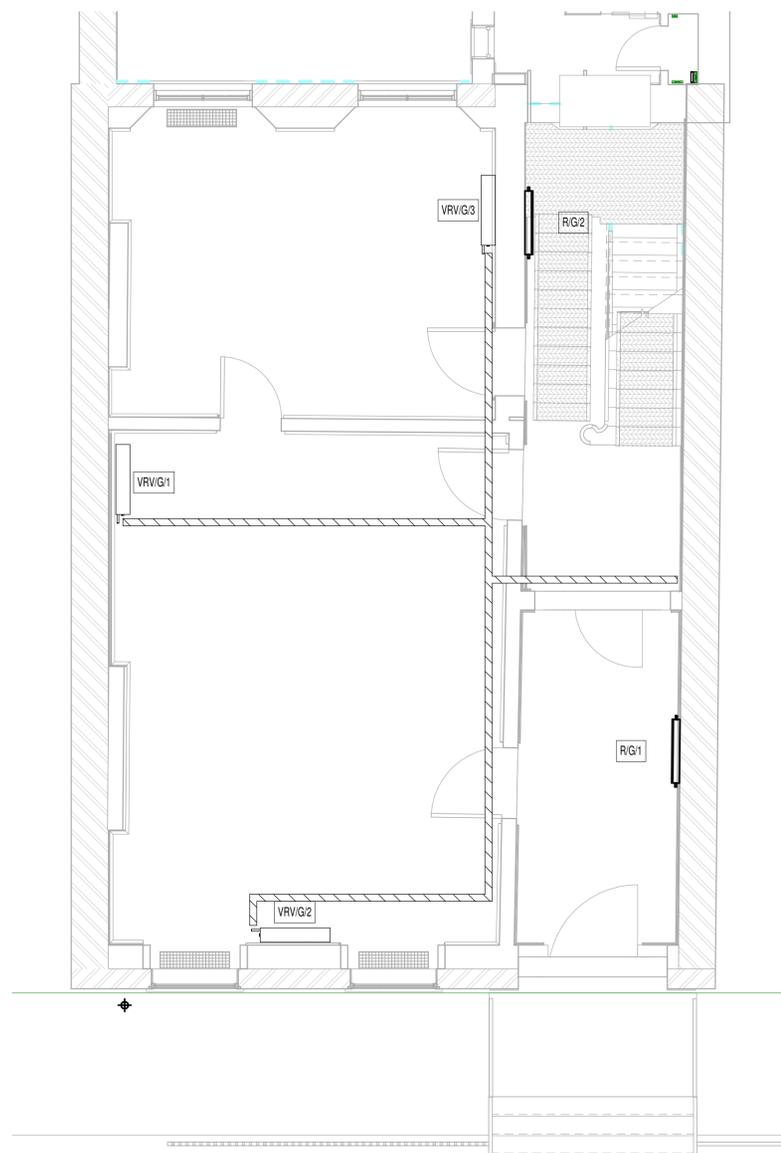

1 Ground Floor Mech -  
Planning  
1 : 50

0	JUN.19	PLANNING ISSUE
Re	Date	Descriptio

**TPS**

Taylor Project Services LLP

No.1 Cornhill  
London EC3V 3ND  
Tel 020 7743 6602  
www.taylorprojectservices.com

Project  
22 Bedford Square

Drawing  
Lower Ground & Ground - Mechanical -  
Planning

Scale 1:50@A1 Date 06/17/19


Drawn Author Checked Checker

Drawing  
**PLANNING**


Revisio									
---------	--	--	--	--	--	--	--	--	--

Drawing No.  
TPS/22BS/ P/LG/G/M

GENERAL NOTES

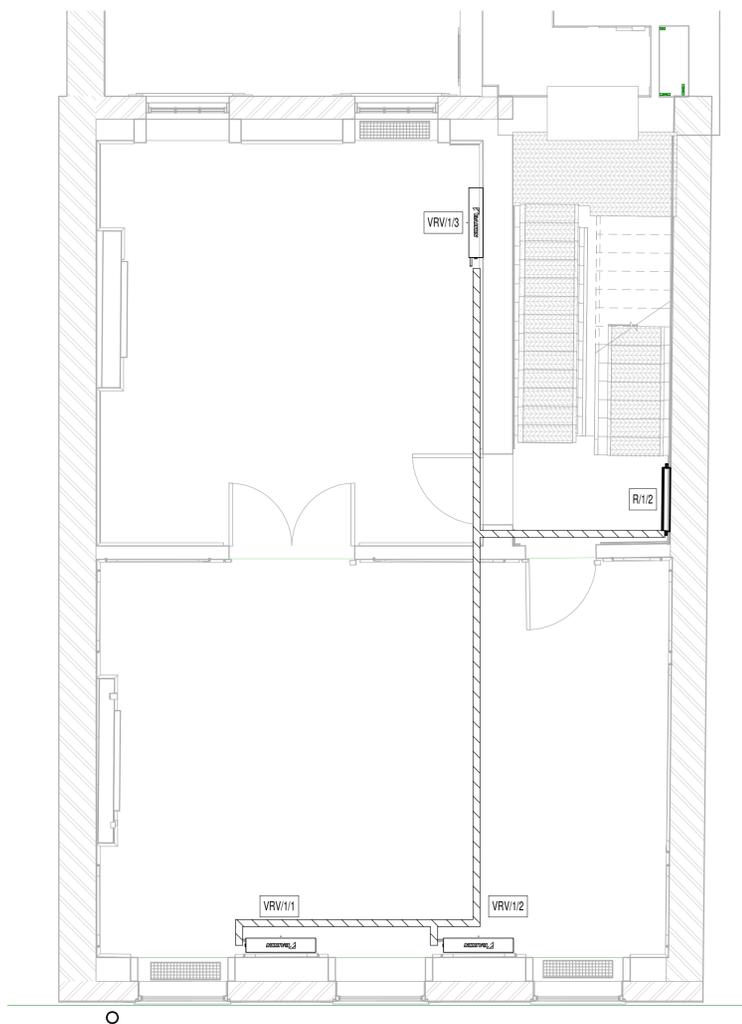

1 1st Floor Mech - Planning  
1 : 50

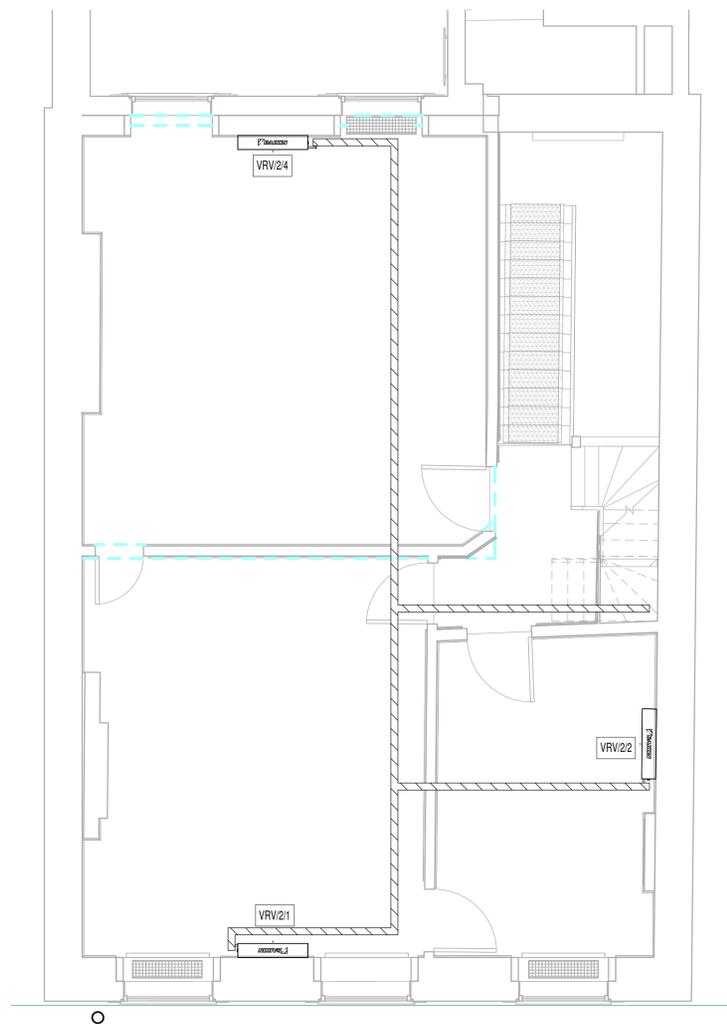

2 2nd Floor Mech - Planning  
1 : 50

0	JUN.19	PLANNING ISSUE
Re	Date	Descriptio

**TPS**

Taylor Project Services LLP

No.1 Cornhill  
London EC3V 3ND  
Tel 020 7743 6602  
www.taylorprojectservices.com

Project  
22 Bedford Square

Drawing  
First & Second Floor - Mechanical -  
Planning

Scale 1:50@A1 Date 06/17/19


Drawn Author Checked Checker

Drawing **PLANNING**


Revisio									
---------	--	--	--	--	--	--	--	--	--

Drawing No.  
TPS/22BS/ P/1/2/E/M

GENERAL NOTES

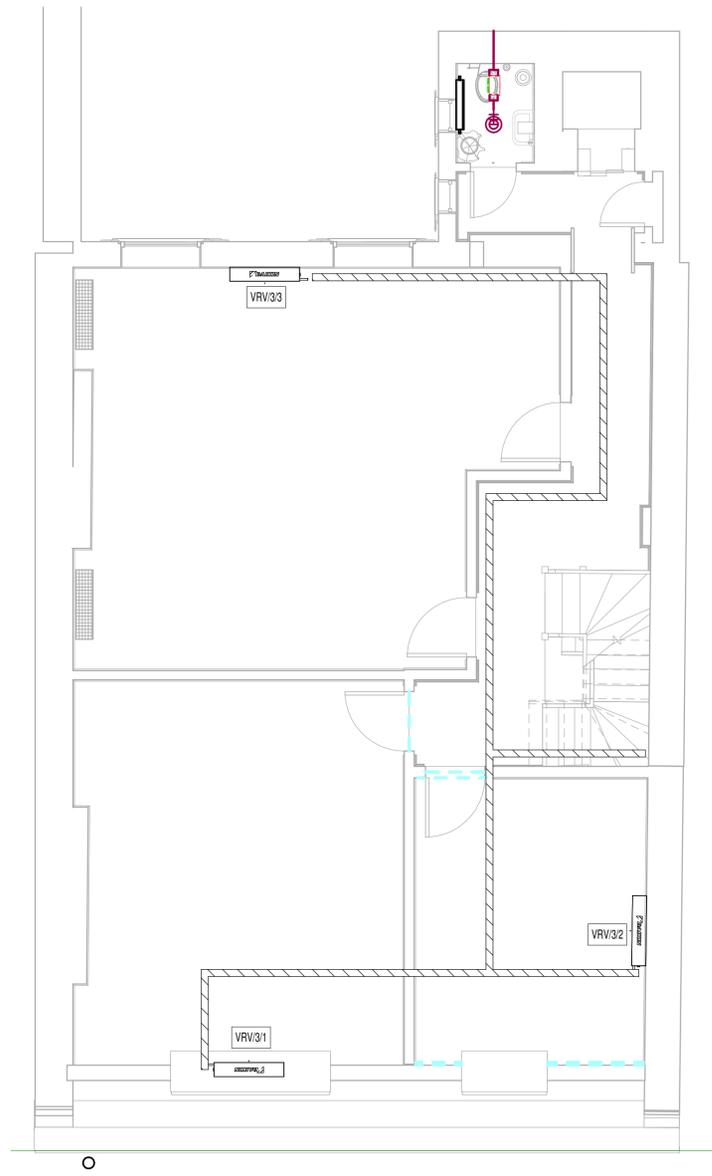

1 Third Floor Mech - Planning  
1 : 50

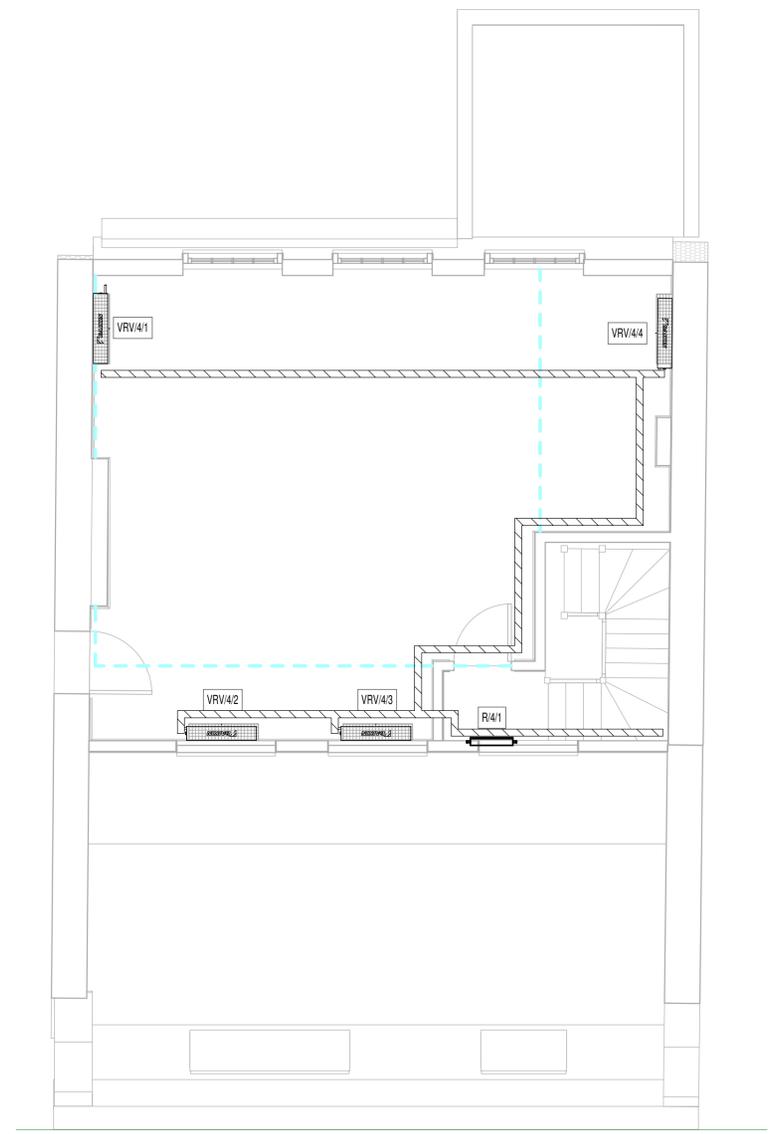

2 4th Floor Mech - Planning  
1 : 50

0	JUN.19	PLANNING ISSUE
Re	Date	Descriptio

**TPS**  
Taylor Project Services LLP  
No.1 Cornhill  
London EC3V 3ND  
Tel 020 7743 6602  
www.taylorprojectservices.com

Project  
22 Bedford Square

Drawing  
Third & Fourth Floor - Mechanical - Planning

Scale	1:50@A1	Date	06/17/19
Drawn	Author	Checked	Checker

Drawing  
**PLANNING**

Revisio

--	--	--	--	--	--	--	--	--	--

Drawing No.  
TPS/22BS/ P/3/4/M

GENERAL NOTES

0	JUN.19	PLANNING ISSUE
---	--------	----------------

Re	Date	Descriptio
----	------	------------

**TPS**

Taylor Project Services LLP

No.1 Cornhill  
London EC3V 3ND  
Tel 020 7743 6602  
www.taylorprojectservices.com

Project  
22 Bedford Square

Drawing  
Roof Level - Mechanical - Planning


Scale 1:50@A1 Date 06/18/19

Drawn Author Checked Checker


Drawing  
**PLANNING**

Revisio									
---------	--	--	--	--	--	--	--	--	--

Drawing No.  
TPS/22BS/ P/R/M

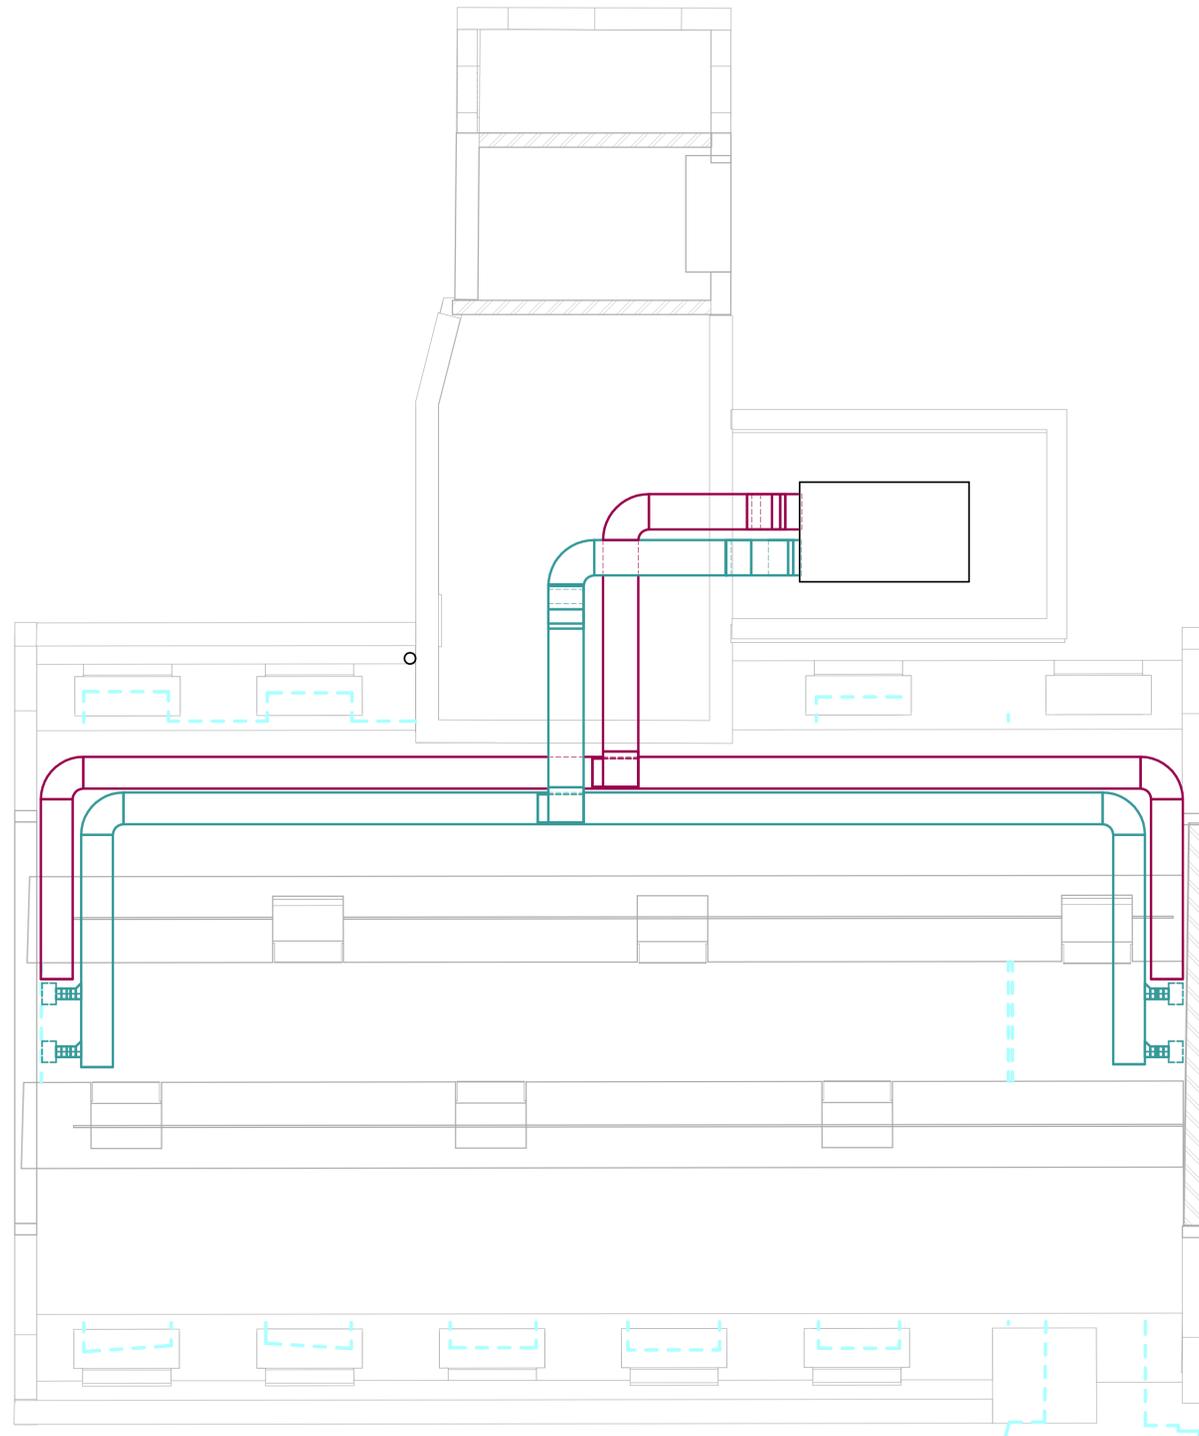


1 2nd Floor Rear Roof -  
Planning  
1:50

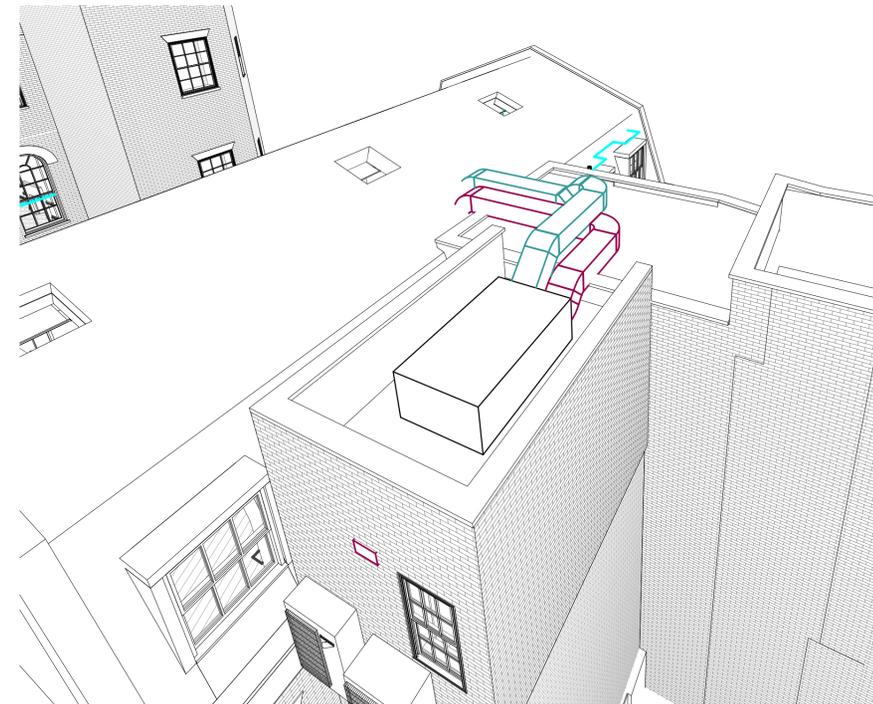

2 3D View 1

THIS DRAWING MUST NOT BE REPRODUCED WITHOUT PRIOR CONSENT.  
DO NOT SCALE FROM THIS DRAWING.  
THIS DRAWING IS COPYRIGHT.

GENERAL NOTES

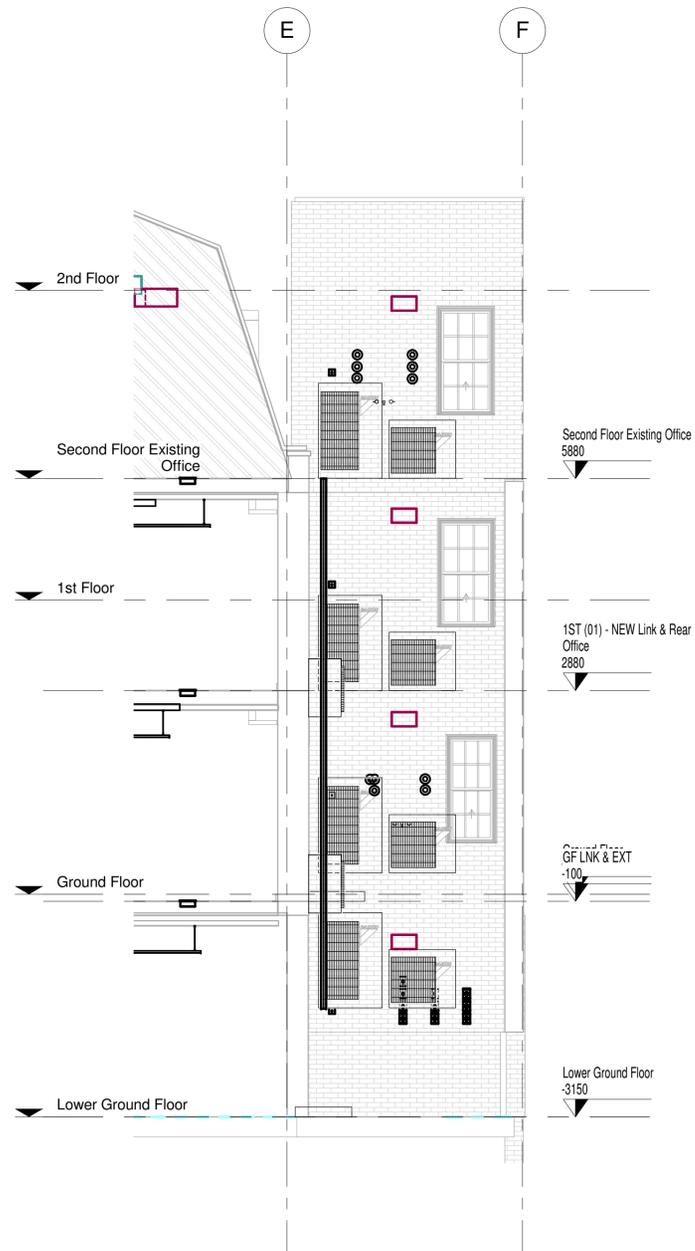

0	JUN.19	PLANNING ISSUE
---	--------	----------------

Re	Date	Description
----	------	-------------

**TPS**

Taylor Project Services LLP

No.1 Cornhill  
London EC3V 3ND  
Tel 020 7743 6602  
www.taylorprojectservices.com

Project  
22 Bedford Square

Drawing  
Elevations / Details - Mechanical Services

Scale 1:50@A1 Date 06/18/19

Drawn Author Checked Checker

Drawing  
**PLANNING**

Revisio																			
---------	--	--	--	--	--	--	--	--	--	--	--	--	--	--	--	--	--	--	--

Drawing No.  
TPS/22BS/ P/EL/M