
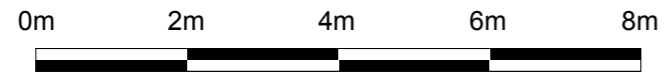


# CROSS SECTION

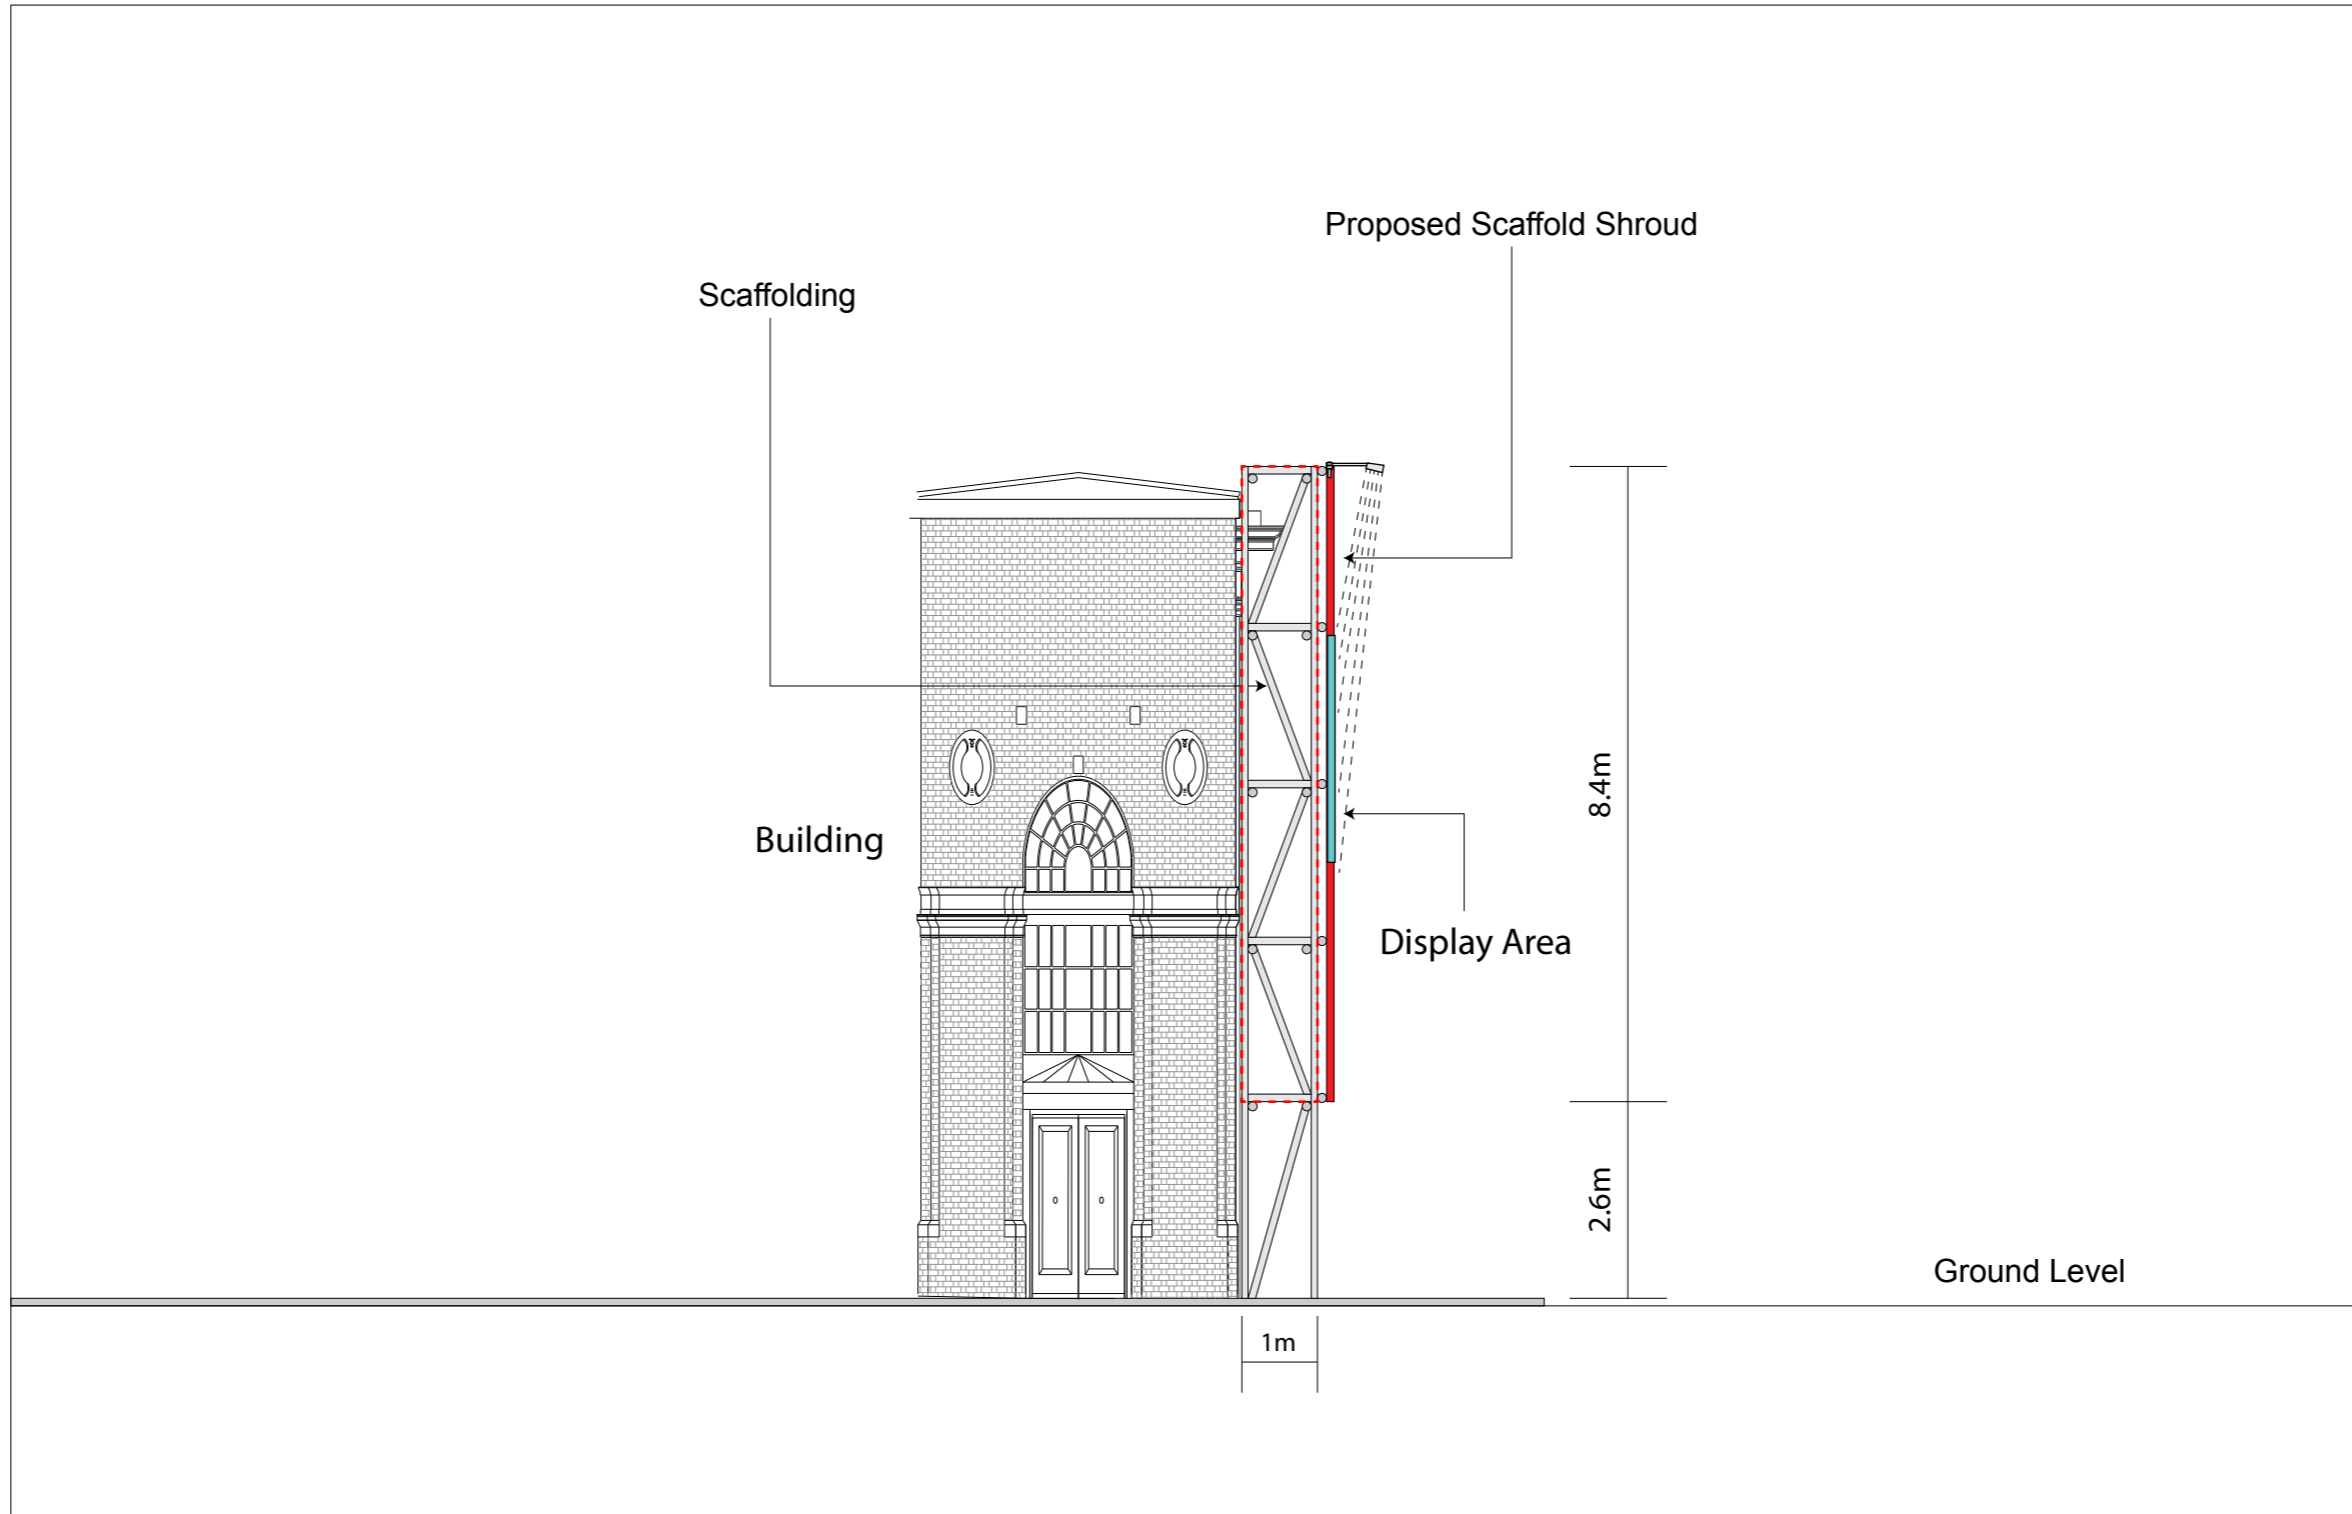

Scale 1:100@A3

JOB No/ Desc.: <b>187 Kentish Town Road, London NW1 8PD</b>		
Drawing Desc.: <b>Cross Section</b>	Date : 22 March 2019	Drawing No.: <b>PY3725-01</b>
	Scale: 1/100@A3	