



Low level brickwork walls, not part of application

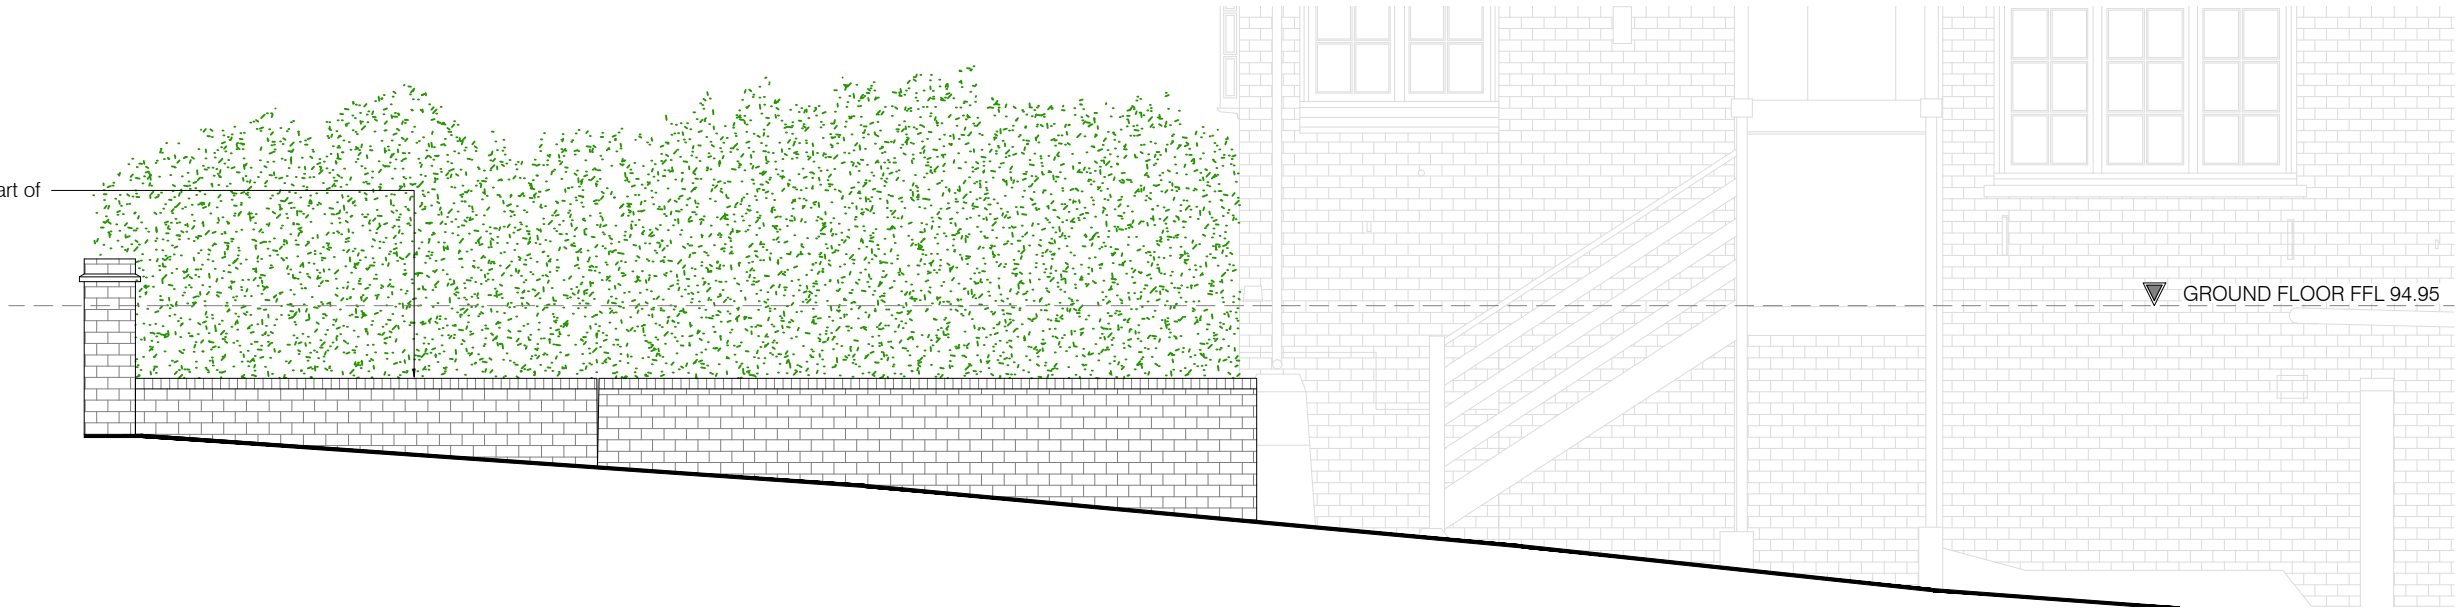

GROUND FLOOR FFL 94.95

Elevation A

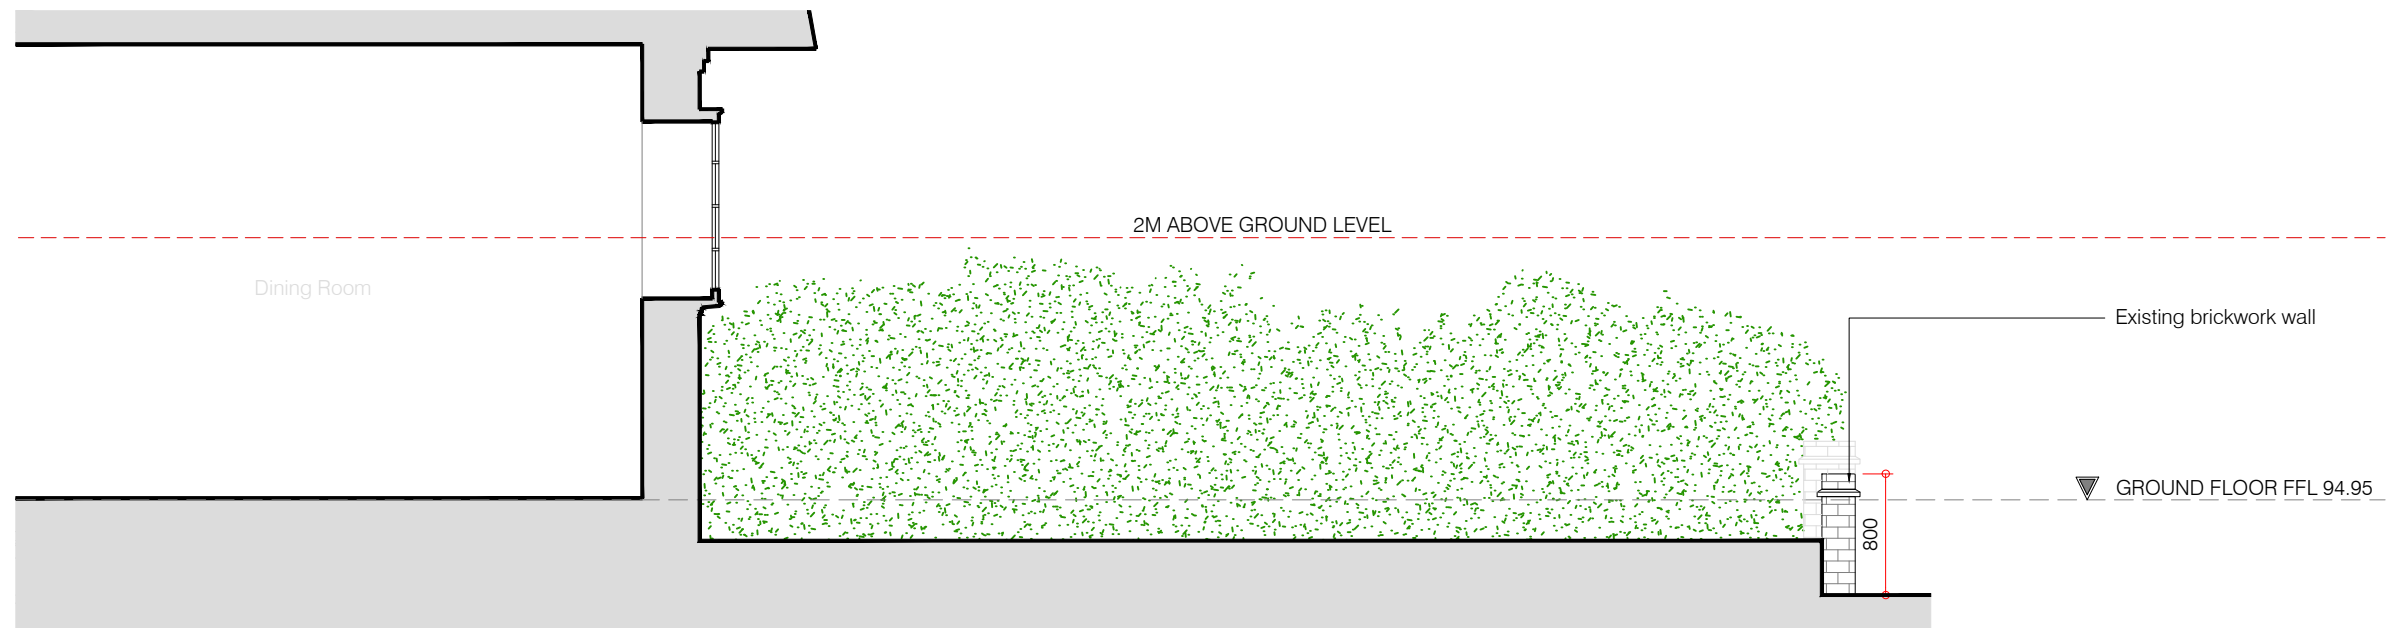

2M ABOVE GROUND LEVEL

Dining Room

Existing brickwork wall

GROUND FLOOR FFL 94.95

800

Elevation B

KEY PLAN



Rev.	Comments	By:	Date:
-	-	-	-

Do not scale this drawing All dimensions must be checked on site
All rights reserved. No reproduction in any material form is permitted without consent.

PLANNING

Client:
Rebecca Bard
Project Title:
7 Oakhill Avenue, Hampstead, NW3 7RD
Drawing Title:
Pre-Existing Side Elevations

Scale: 1:50@A3 Date: Jul 19 Drawn: KK Checked: PH

kyson
Studio
28 Scrutton Street
London
UK
EC2A 4RP
T: +44(0) 20 7247 2462
E: enquiries@kyson.co.uk
W: www.kyson.co.uk

Project No.: 536-17 Drawing No.: 1101 Revision: -