


1 **EXISTING PVC ROOFLIGHT**  
1:20 printed @A3

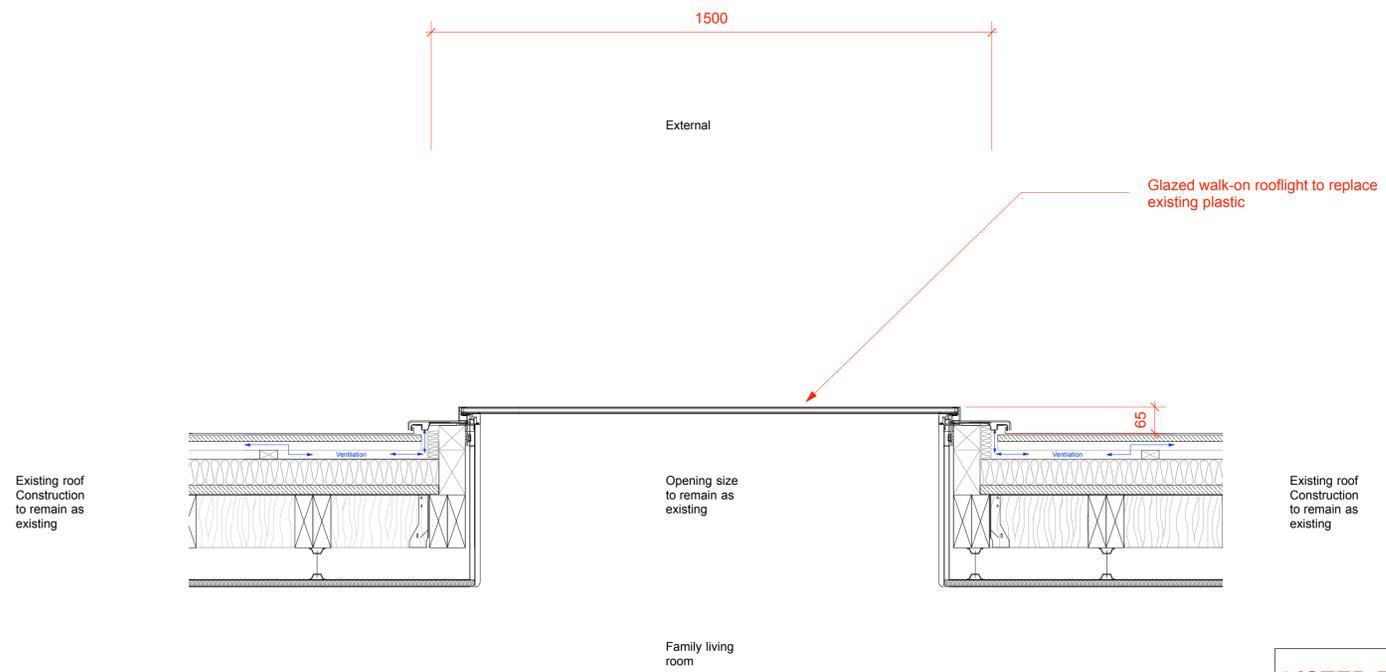

2 **PROPOSED GLAZED ROOFLIGHT**  
1:20 printed @A3

**LISTED BUILDING CONSENT**

**REVISIONS**

190522_Listed Building Consent
190705_Listed Building Consent
190708_Listed Building Consent

**WILSON HOLLOWAY**  
Architecture + Interiors | London + Global

Email: studio@wilsonholloway.com  
Web: www.wilsonholloway.com  
Tel: +44 (0) 2079955997  
Mob: +44 (0) 7525019783

Client: <b>Chelsea Construction</b>	Date Created: 2019/03/27		
Project: <b>34 Percy Street</b>			
Drawing Title: <b>Rooflight Details</b>			
Scale: 1:20@ A3	Revision Date: 2019/07/08		
Drawing No: <b>085_300</b>	Drawn By: AH	Checked by: AH	Revision: <b>LBC3</b>

DO NOT SCALE FROM DRAWING. ALL DIMS TO BE CHECKED ON SITE. REPORT OMISSIONS AND DISCREPANCIES TO THE ARCHITECT IMMEDIATELY