

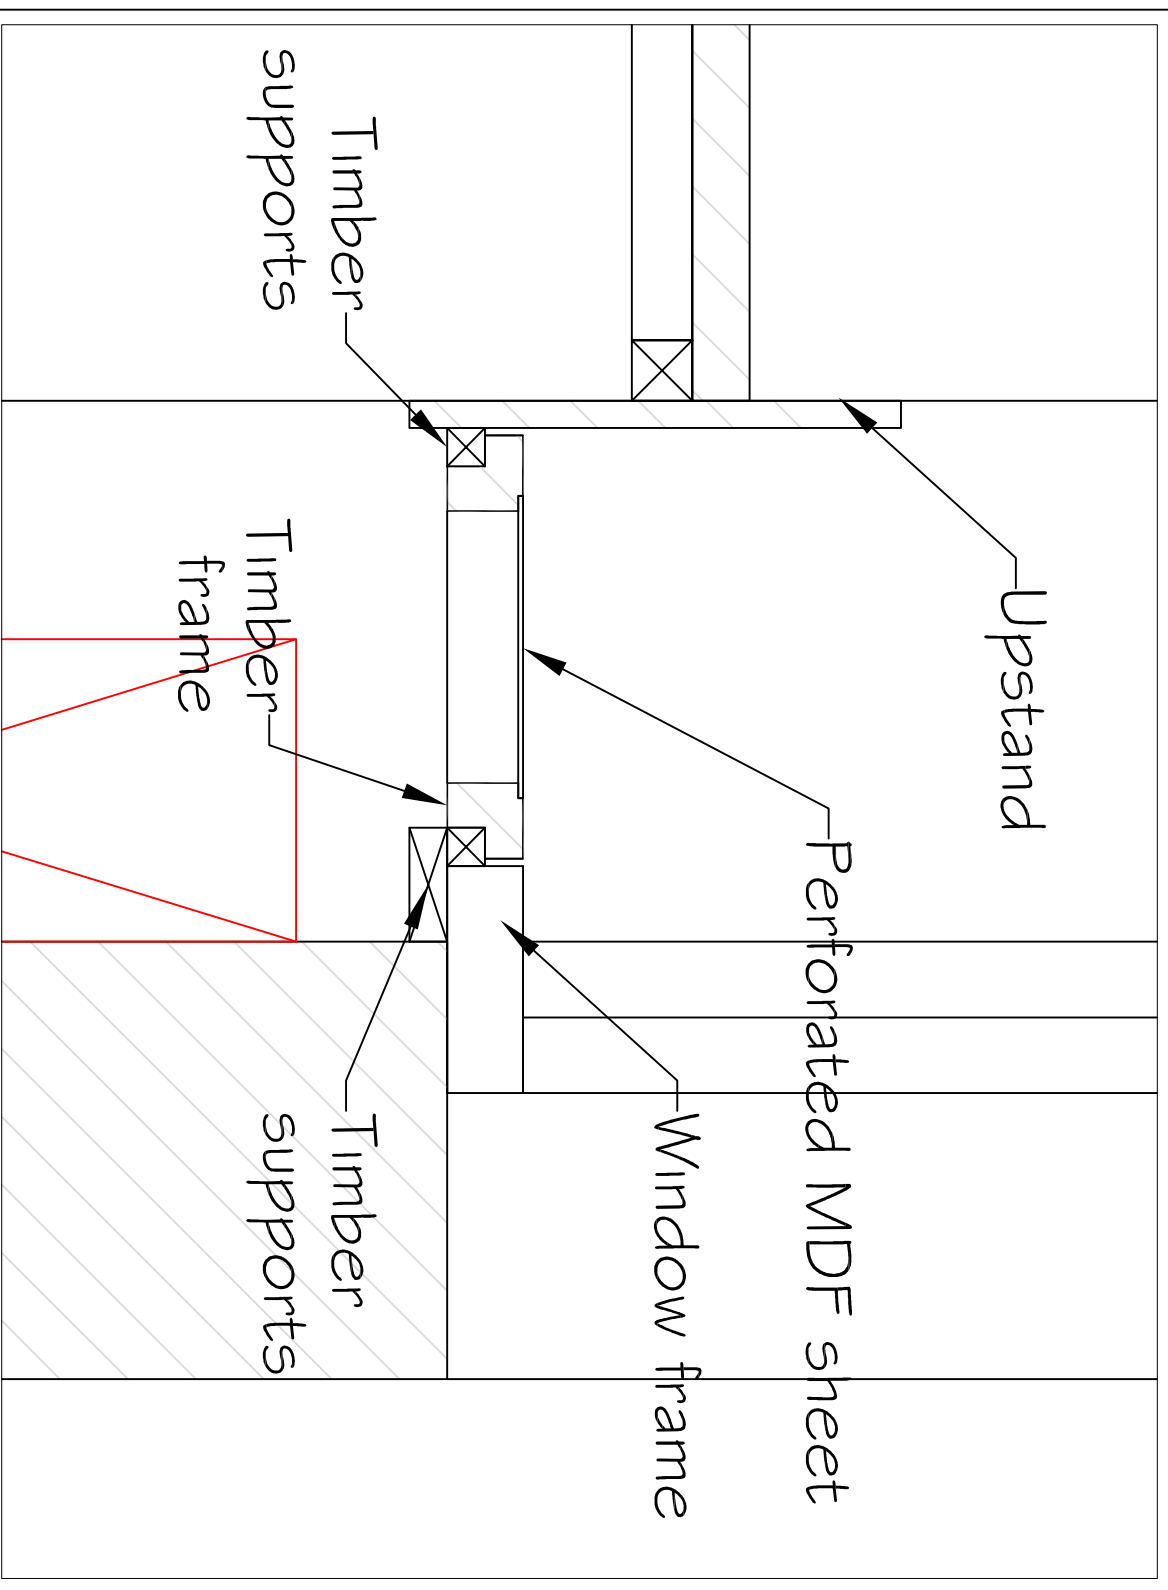


Proposed General Arrangement Plan
1:20

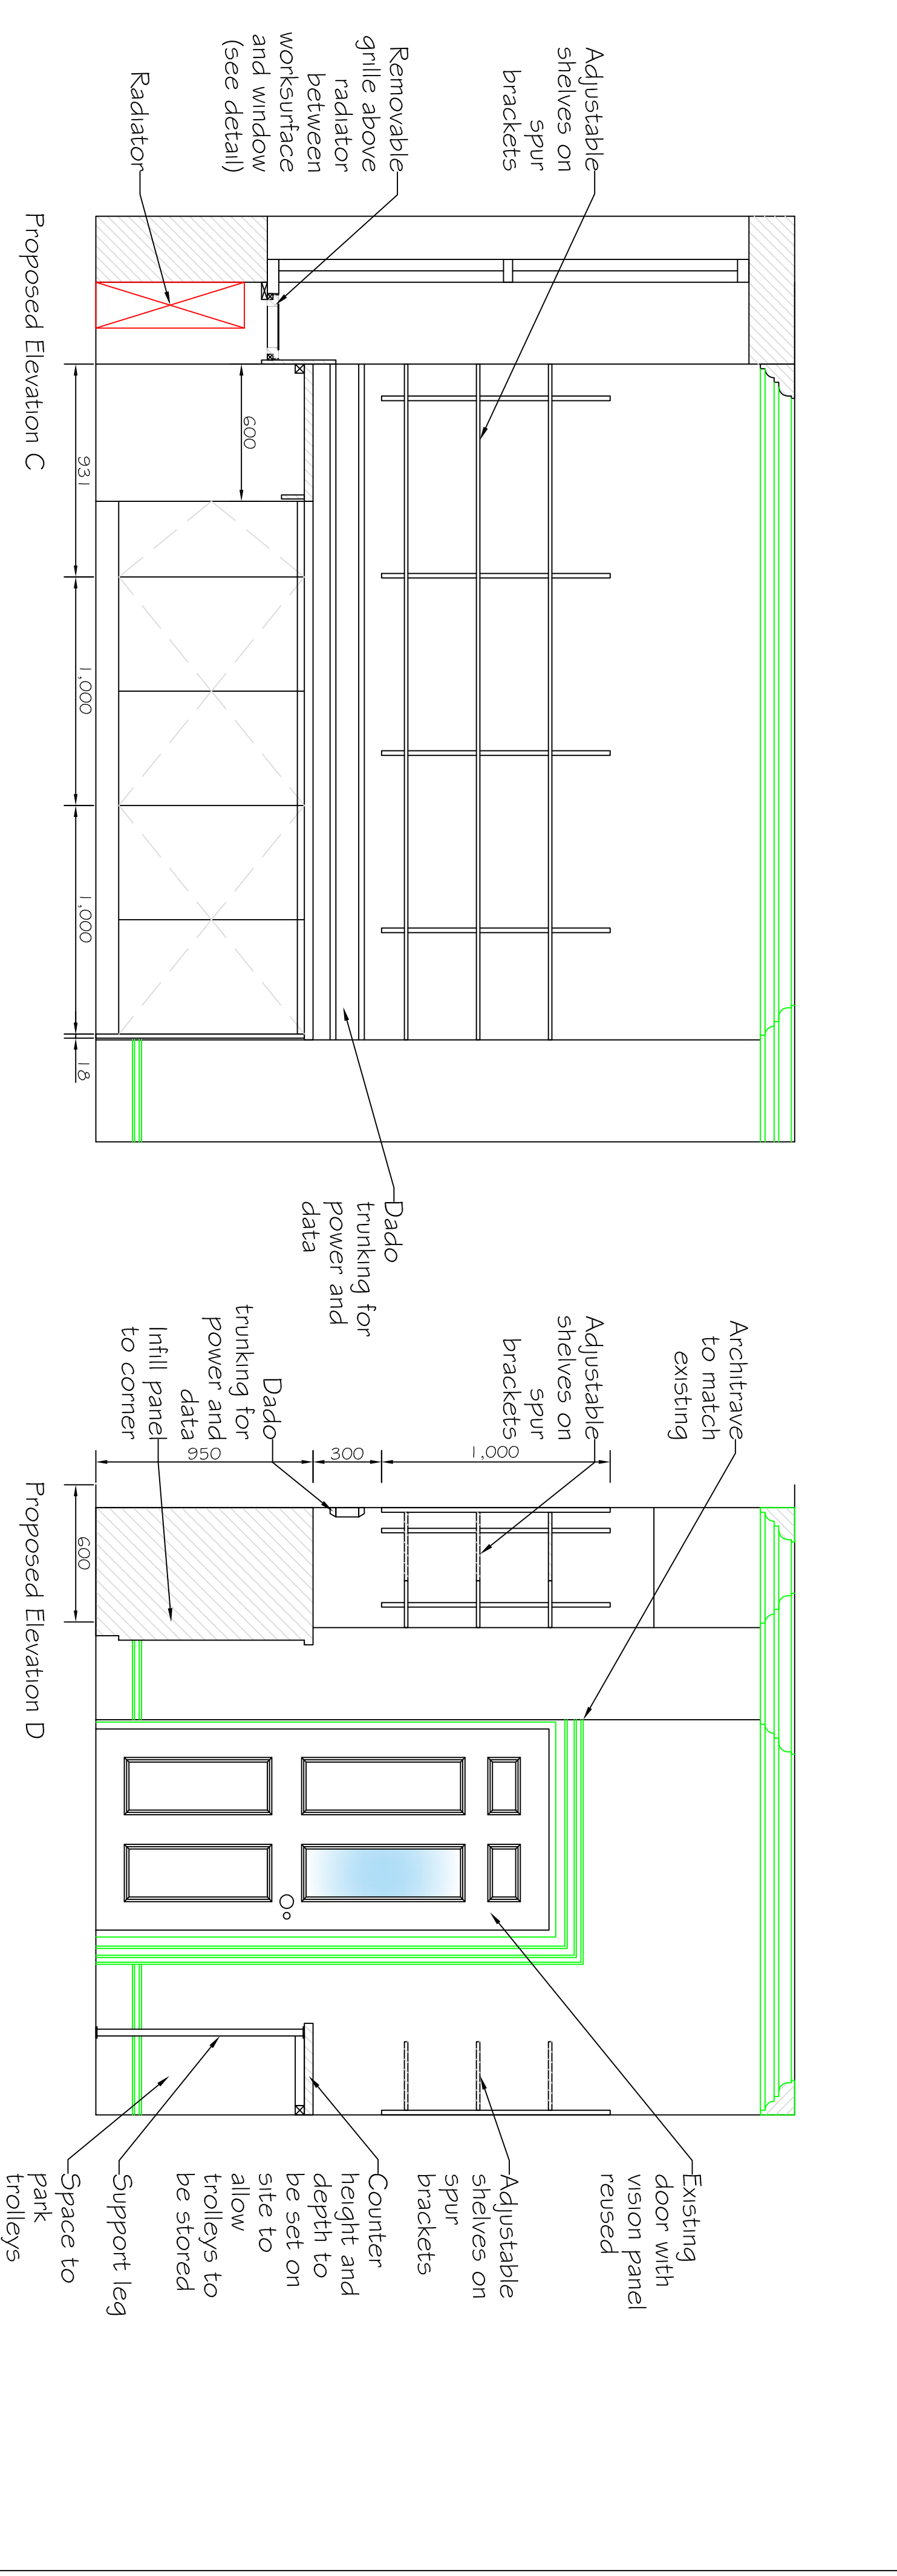

Proposed Removable Grille
1:5

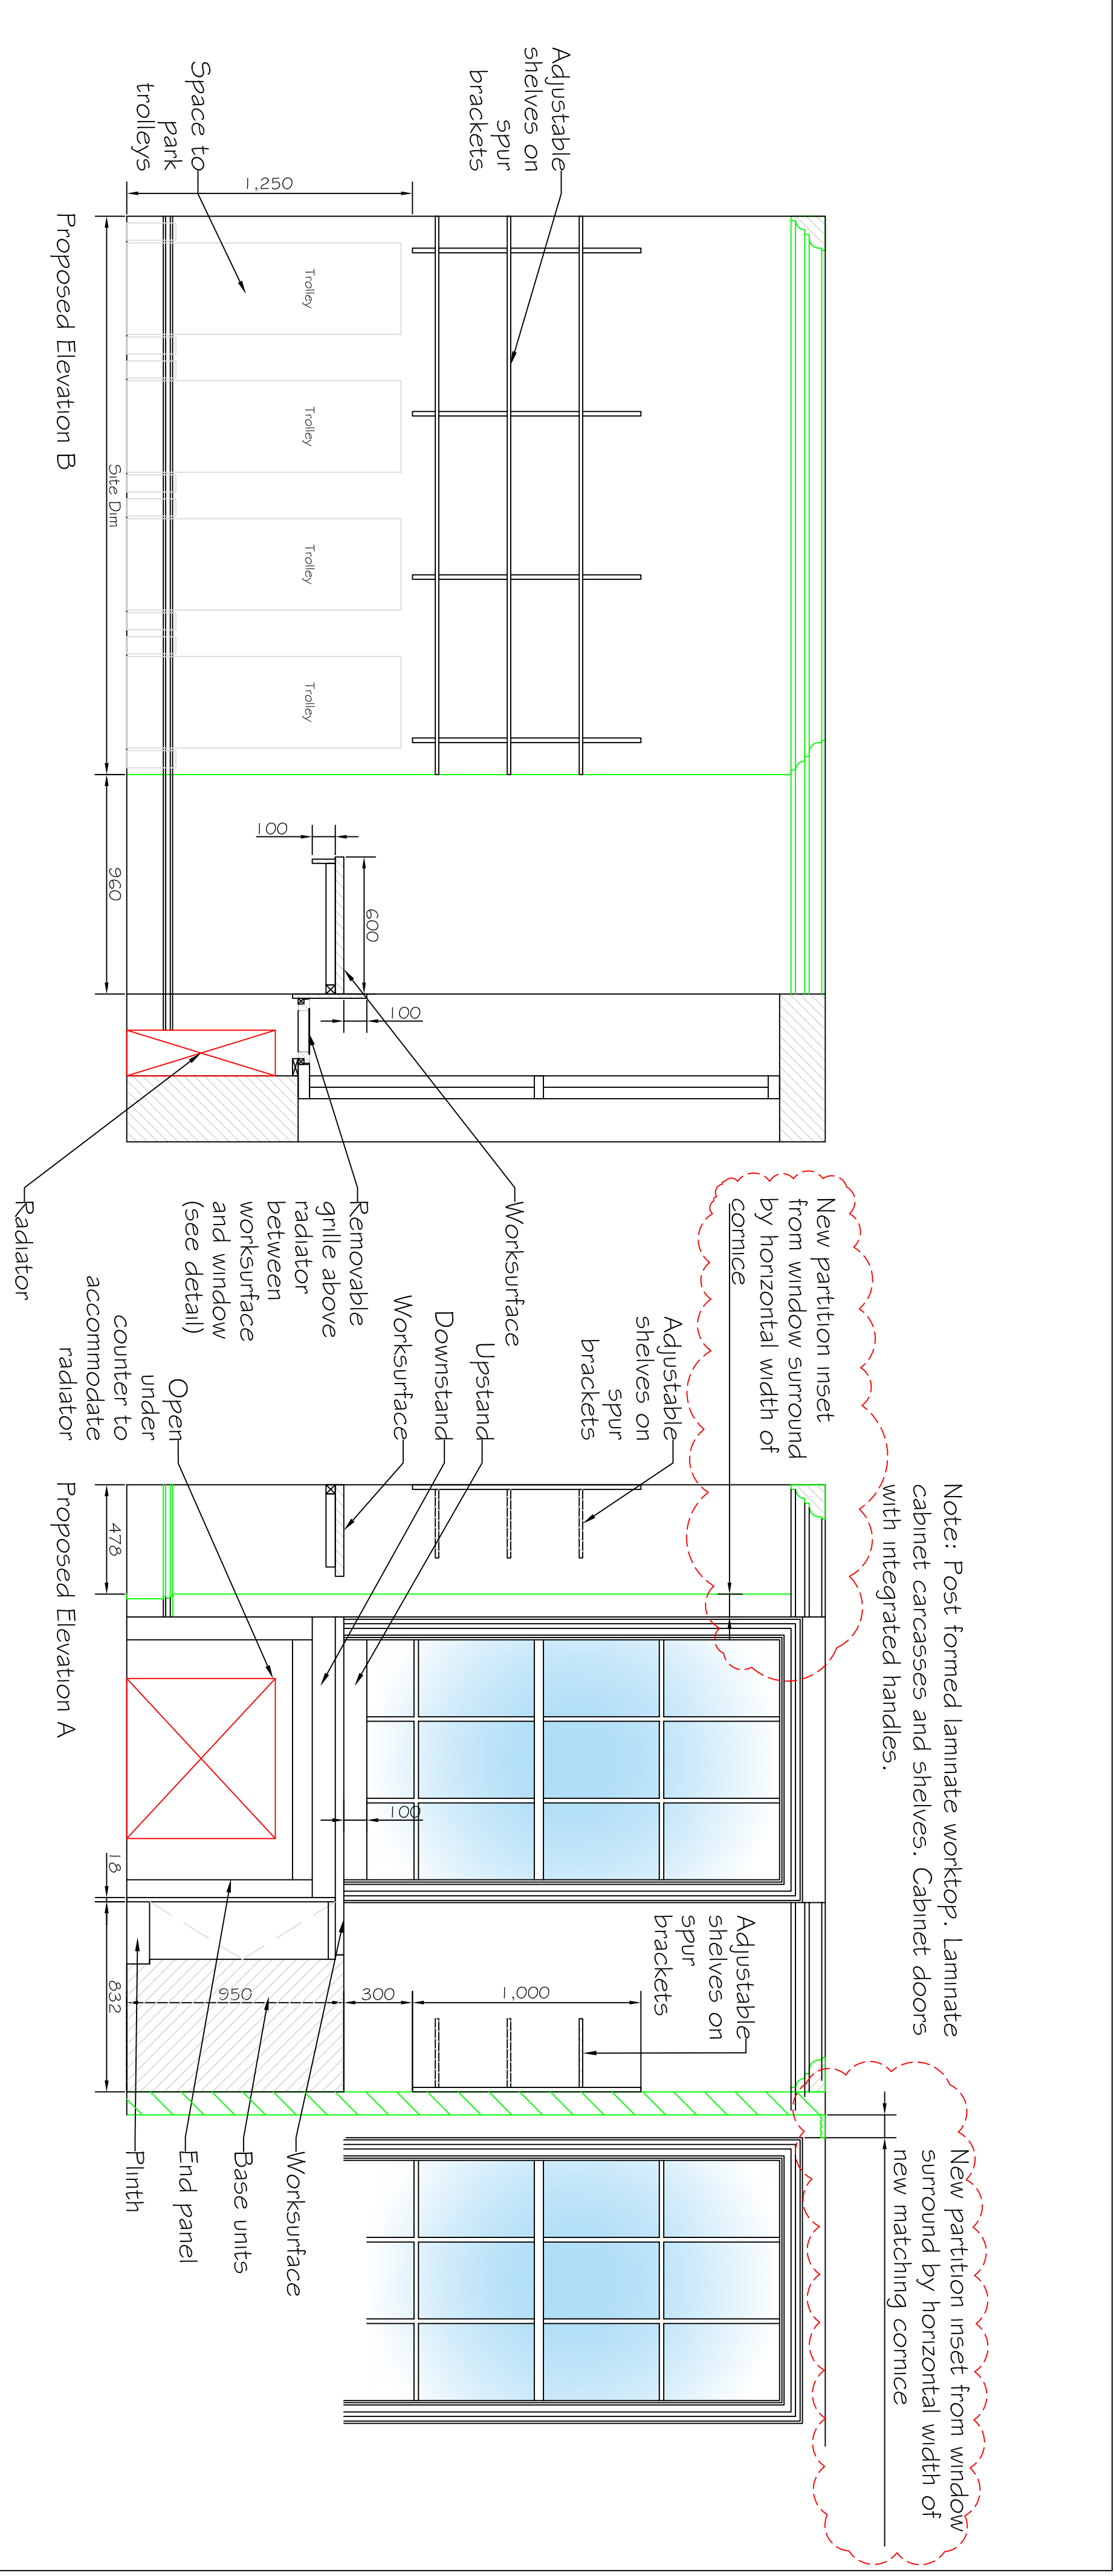

CLIENT:
3 Verulam Buildings

DRAWING TITLE:
Docs In and Out Detail

PROPERTY:
**1 Verulam Buildings,
Gray's Inn, London
WC1R 5NT**

REV.	DATE:	DESCRIPTION:
A	12.07.19	New partitions detail from window surrounds

NOTES:
No dimensions are to be scaled from this drawing. All dimensions are to be checked on site, where discrepancy occurs between specification and drawings the supervising officer must be notified.

SCALE @ A1: DATE:
Varies 28.05.19

DRAWING NUMBER:
10229-DD04

BDS Architecture & Interior Design
Third Floor, Fitz Ewain House
25 Holborn Viaduct, London EC1A 2BP
T: +44 (0)20 7353 9841
W: www.bds-architecture.com

DRAWN:	CC
CHECKED:	PR
REV:	A