

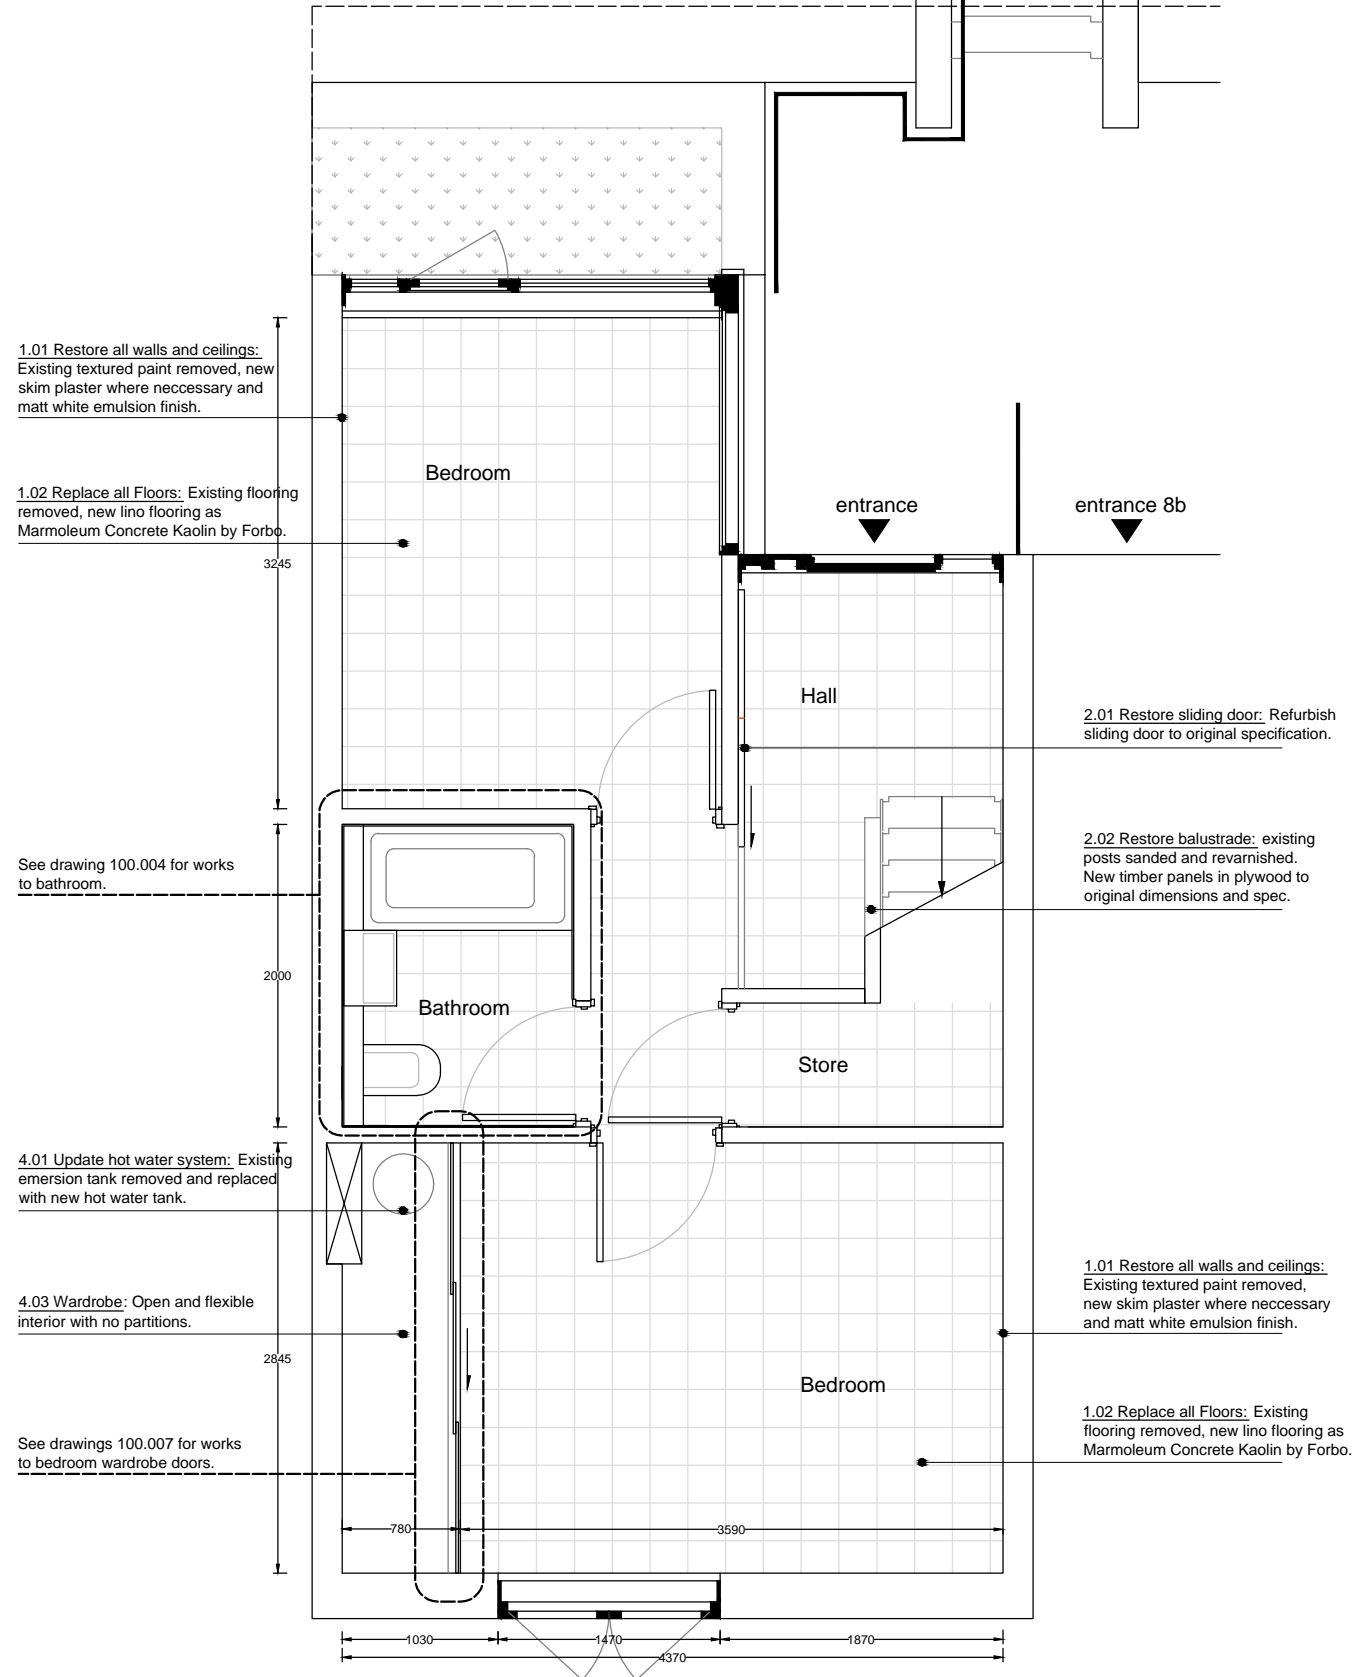


# 8A Rowley Way - Proposed Plans

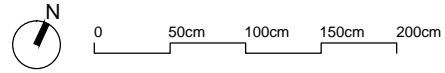

Ground Floor 1:50@A3

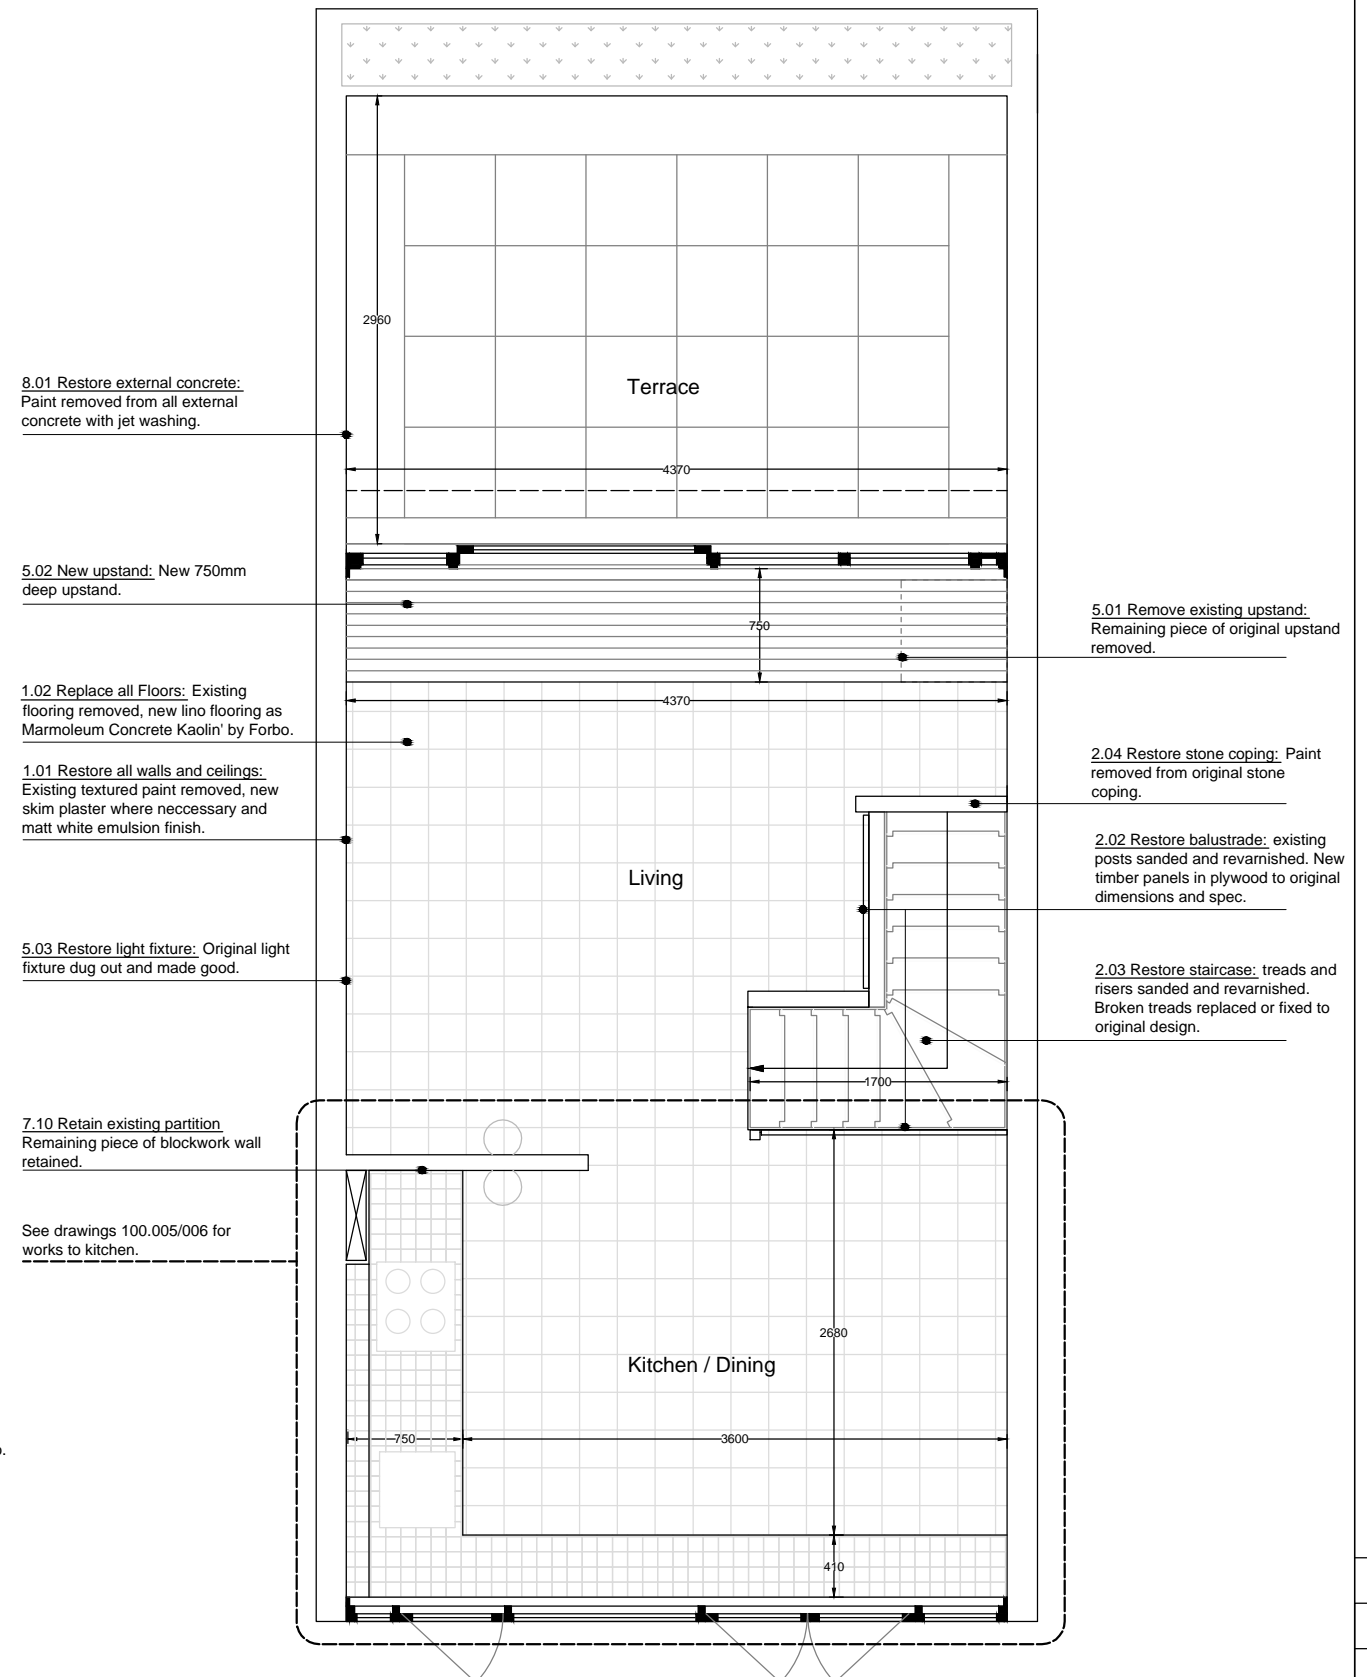

First Floor 1:50@A3

**DRAFT**

revB: 191007\_JW  
revA: 191003\_JW

8A Rowley Way

Proposed plans

Status	PLANNING
--------	----------

DWG no.	100.003 revB
---------	--------------

Date	2018.12.20
------	------------

By	WallaceLiu
----	------------