


date: JULY 2019
scale: 1:50 @ A3
job: THE STUDIO
drawing: PROPOSED
SECTION BB
number: **137 021**
revision: P03
drawn: LD
checked: PdA

GENERAL NOTES:

1. DO NOT SCALE FROM THIS DRAWING, EXCEPT FOR PLANNING PURPOSES
 2. ALL DIMENSIONS AND LEVELS TO BE CHECKED ONSITE
 3. ALL STRUCTURAL ELEMENTS TO STRUCTURAL ENGINEER'S SPECIFICATION AND DETAILS
 4. ALL DETAILS TO MANUFACTURERS SPECIFICATION AND DETAILS
 5. DRAWINGS TO BE READ IN CONJUNCTION WITH SCOPE OF WORKS T01
 6. ALL DETAILS SUBJECT TO BUILDING CONTROL APPROVAL
 7. ISSUE NOT FOR CONSTRUCTION
- ©2019 - MAY NOT BE REPRODUCED WITHOUT PERMISSION

revision	date	details
-		
P01	06.02.19	pre-application submission
P02	06.06.19	planning submission
P03	02.07.19	planning submission

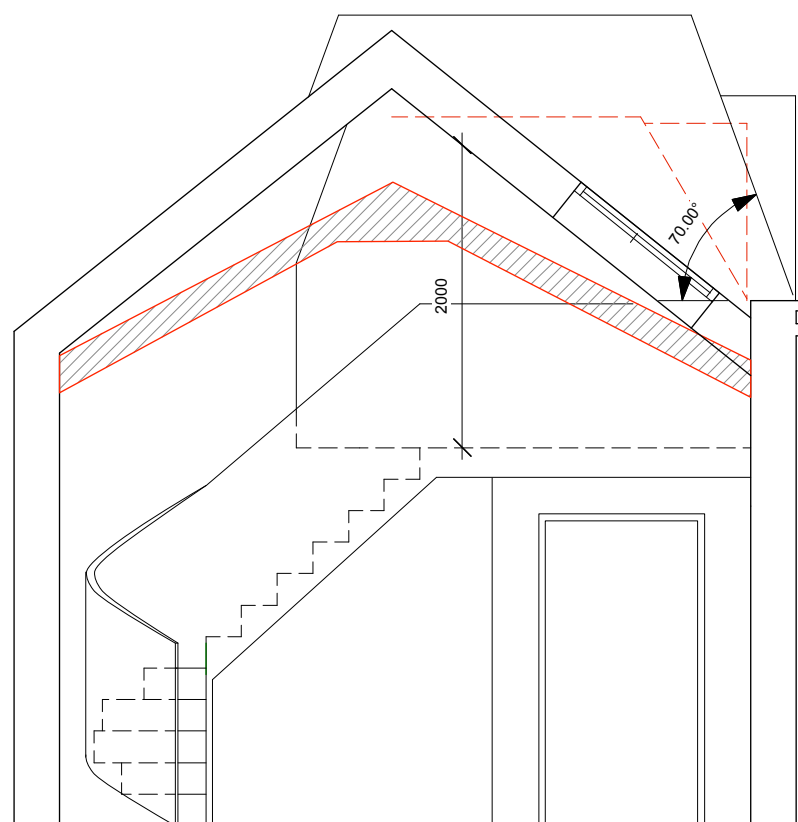

**RUSSIAN
FOR FISH**

unit 16 durham yard
teesdale street
london e2 6qf
studio@russianforfish.com
020 7739 4442