


STAFF YARD

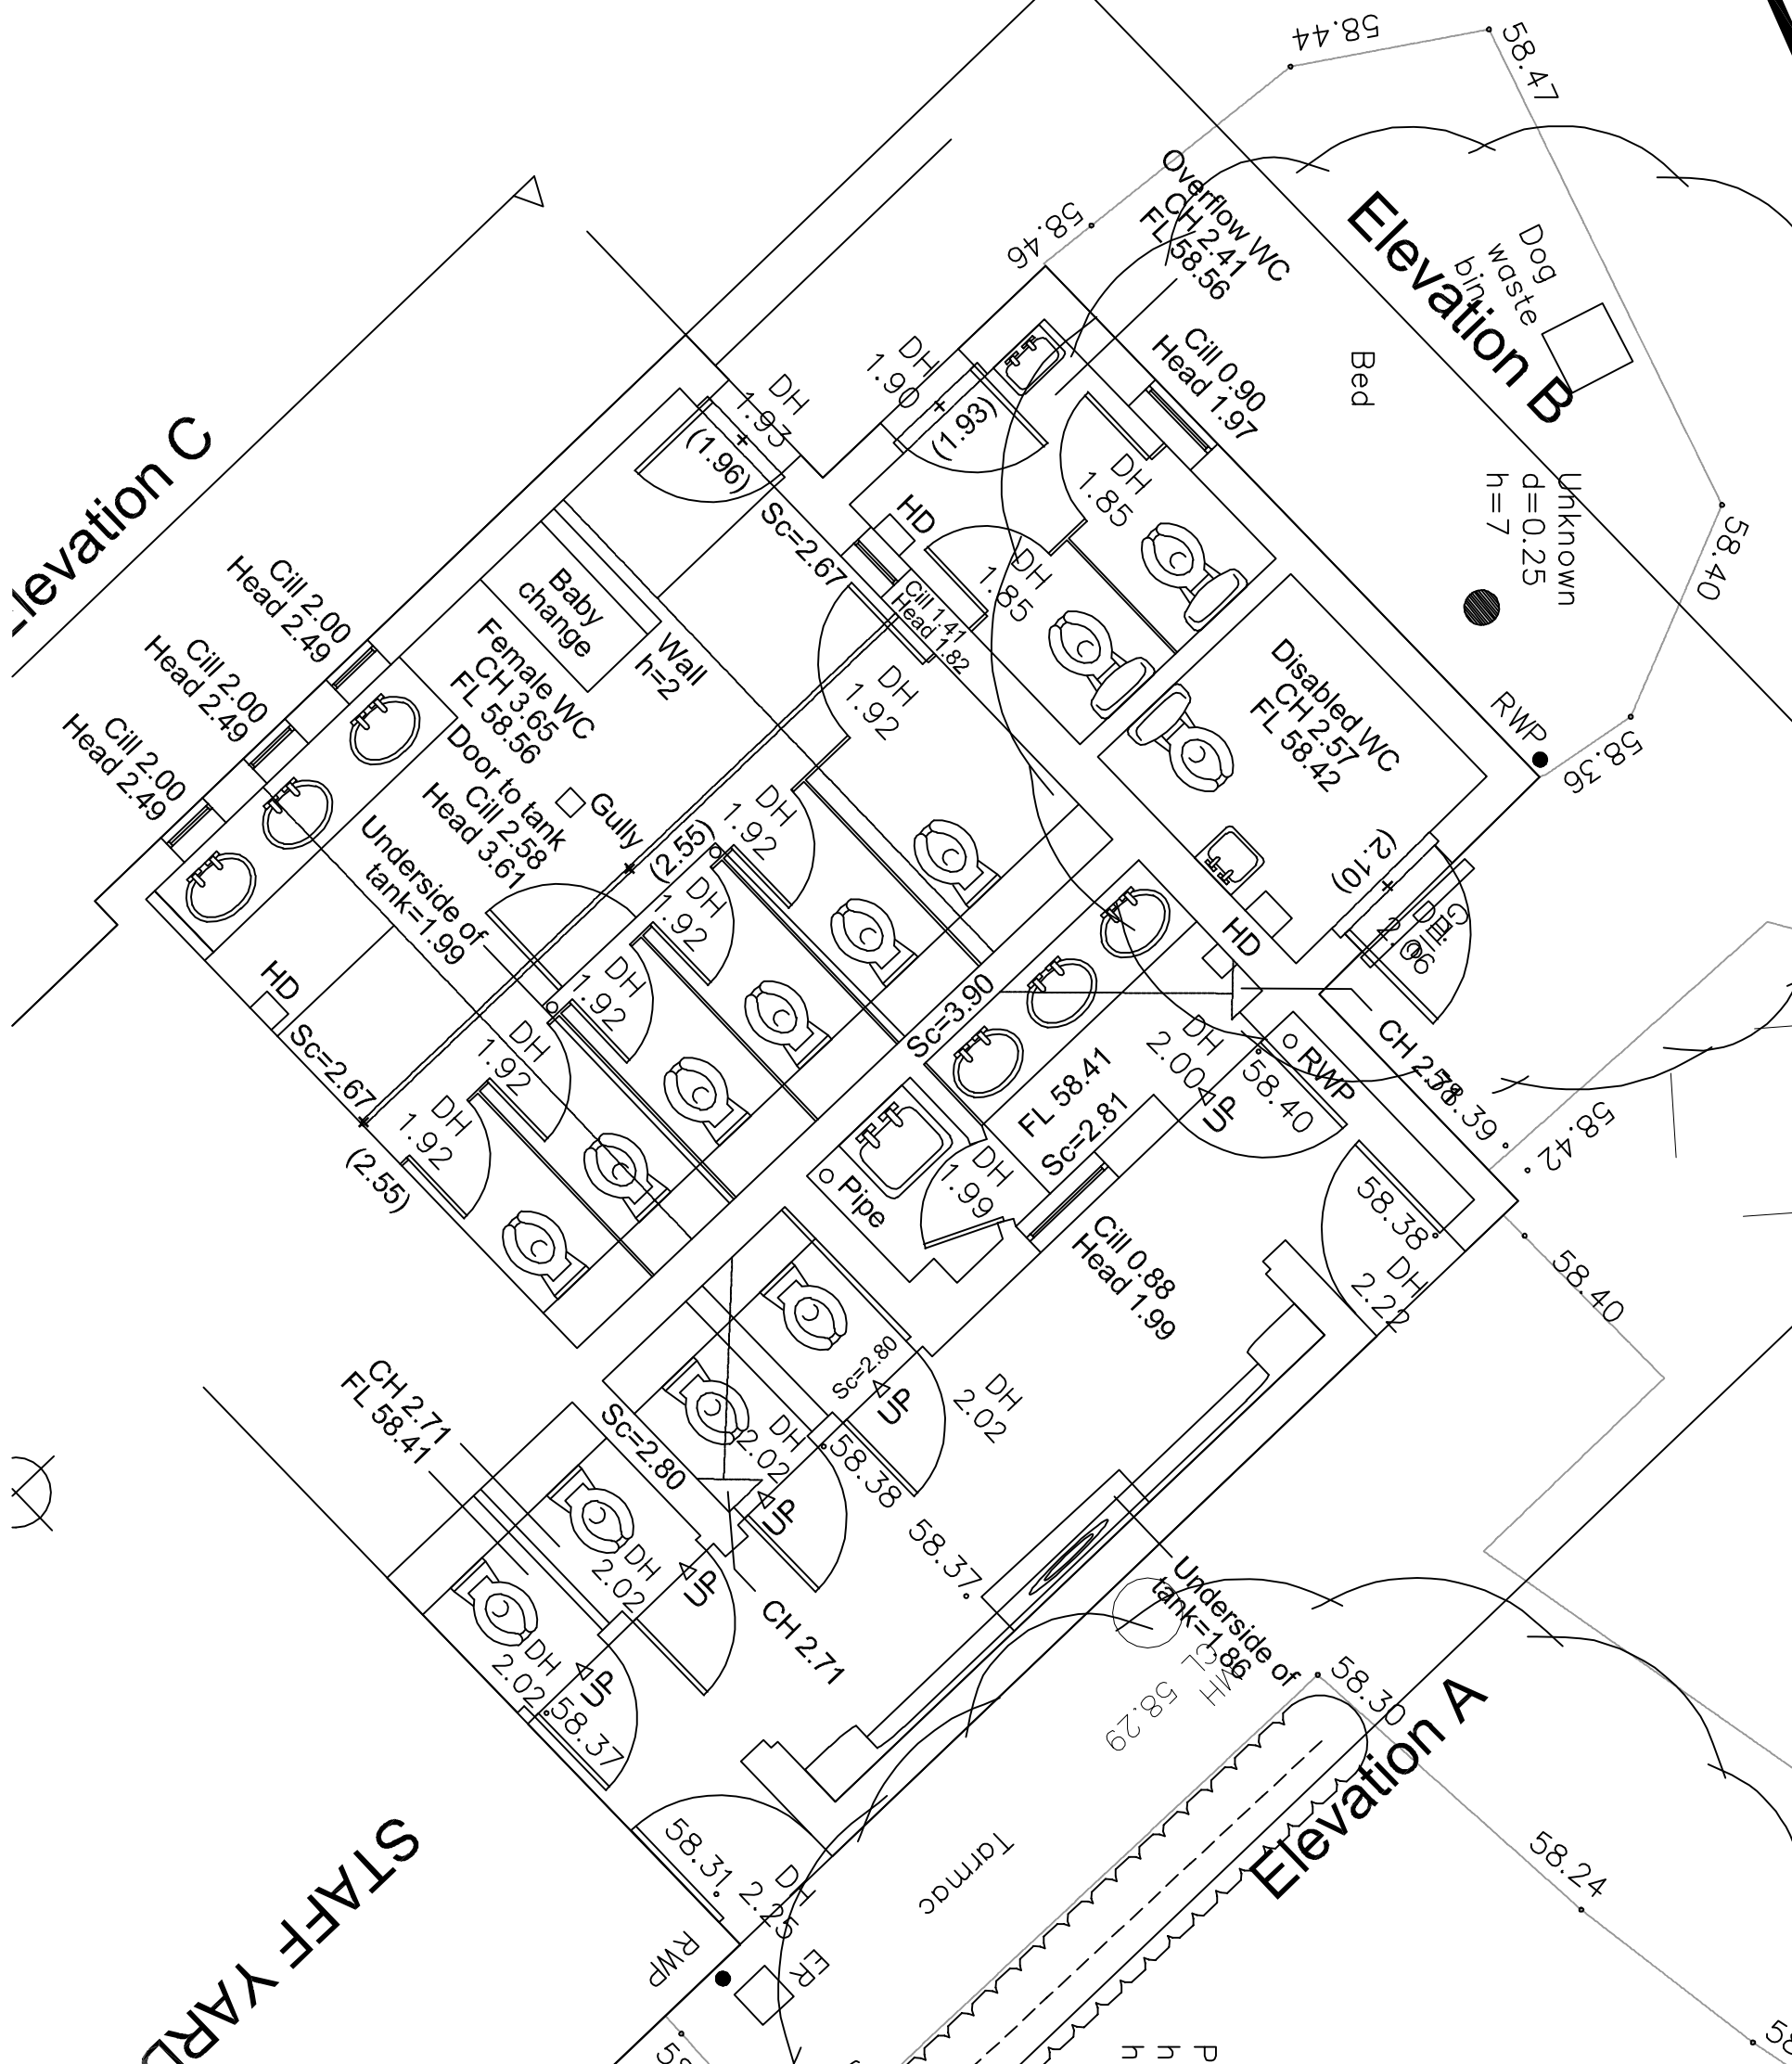

STAFF YARD

NOTES:
 FOR ANY PURPOSE OTHER THAN PLANNING & BUILDING REGULATIONS, DO NOT SCALE FROM THIS DRAWING
 ALL DIMENSIONS ARE TO BE CHECKED ON SITE PRIOR TO WORK COMMENCING OR PREPARATIONS OF SHOP WORKING DRAWINGS. ANY DISCREPANCIES SHOULD BE NOTIFIED IMMEDIATELY.
 ©THIS DRAWING IS THE COPYRIGHT OF PLAYLE AND PARTNERS LLP AND SHOULD NOT BE REPRODUCED WITHOUT PRIOR WRITTEN APPROVAL
 THIS DRAWING IS TO BE READ IN CONJUNCTION WITH ALL RELEVANT STRUCTURAL/CIVIL ENGINEERS DRAWINGS & SPECIFICATIONS.

REV	COMMENT	DATE
A	Planning Drawings	01/07/19

PLAYLE & PARTNERS LLP
 CONSTRUCTION & PROPERTY CONSULTANTS
 Crest House • 138 Main Road • Sidcup • Kent DA14 6NY
 Telephone 020 8300 6811 • Fax 020 8300 2260
 Email sidcup@playleandpartners.co.uk

DNG No.	DATE	DRAWN	CLIENT	TITLE	PROJECT
9613-00-1101-S4	01/07/19	DJ	City of London Corporation	Existing Ground Floor Layout	Parliament Hill Fields Toilet Refurbishment
	SCALE	CHECKD			
	1:50 at A3	SP			
REV.					
A					