



SCALE 1:4000

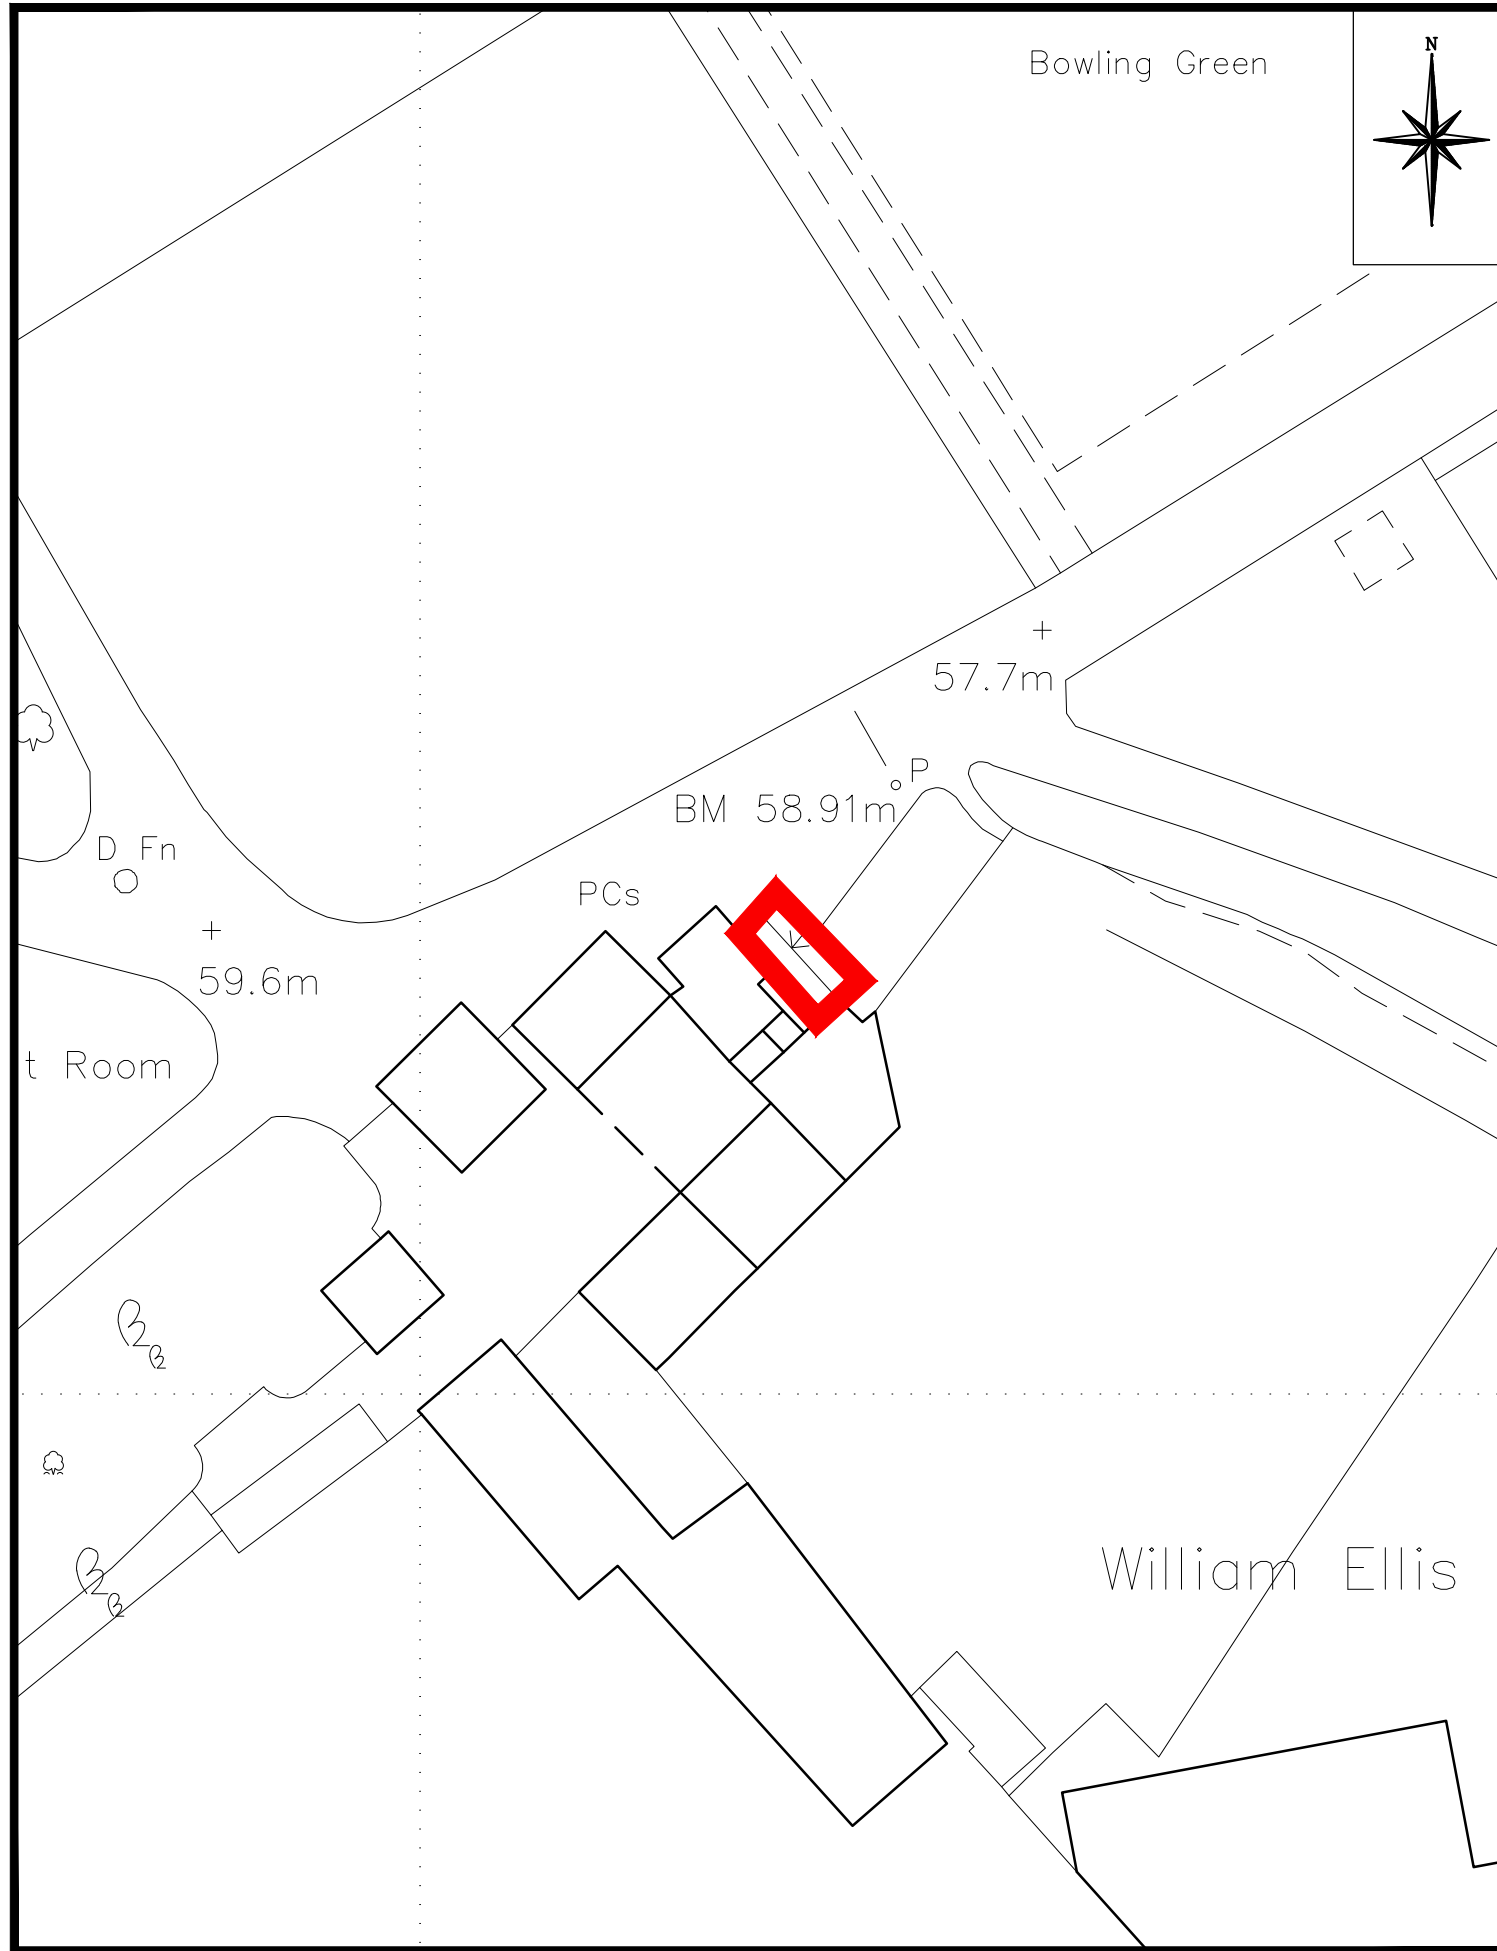

SCALE 1:500

Notes
Do not scale. All dimensions to be checked on site.
Errors to be reported to supervising officer.

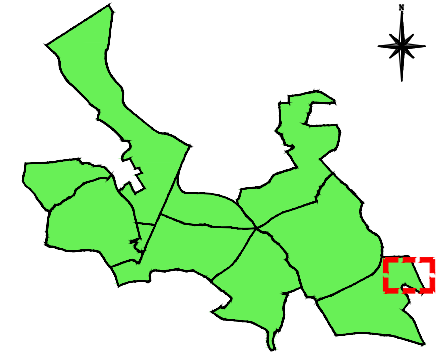

OVERVIEW KEY PLAN OF HAMPSTEAD HEATH
(SPECIFIC AREA HIGHLIGHTED IN RED)

Based upon the Ordnance Survey mapping with the permission of the
Controller of Her Majesty's Stationery Office © Crown Copyright.
Unauthorised reproduction infringes Crown copyright and may lead to
prosecution or civil proceedings. City of London 100023243 2018.

| | | |
|-----|-------|------|
| Rev | Drawn | Date |
| | | |



CITY OF LONDON
P.G.Wilkinson BSc MSc MRICS
City Surveyor

CITY SURVEYOR'S DEPARTMENT
Corporate Property Group:
Plans & Records Section

| | |
|-----------|--|
| Project : | HAMPSTEAD HEATH |
| Drawing : | PART PLAN (LOCATION) PHF - PUBLIC TOILETS |

Scale at A3 : AS SHOWN Drawn by : S.B.

Des : U.W. App :

Date : SEPT 2018 Pro code
UPRN

Drawing No:
3-C-40770

| | | | | | |
|----------|--|--|--|--|--|
| Revision | | | | | |
|----------|--|--|--|--|--|