


EXISTING KERB SECTION B-B 1:5



EXISTING GABLE SECTION A-A 1:5

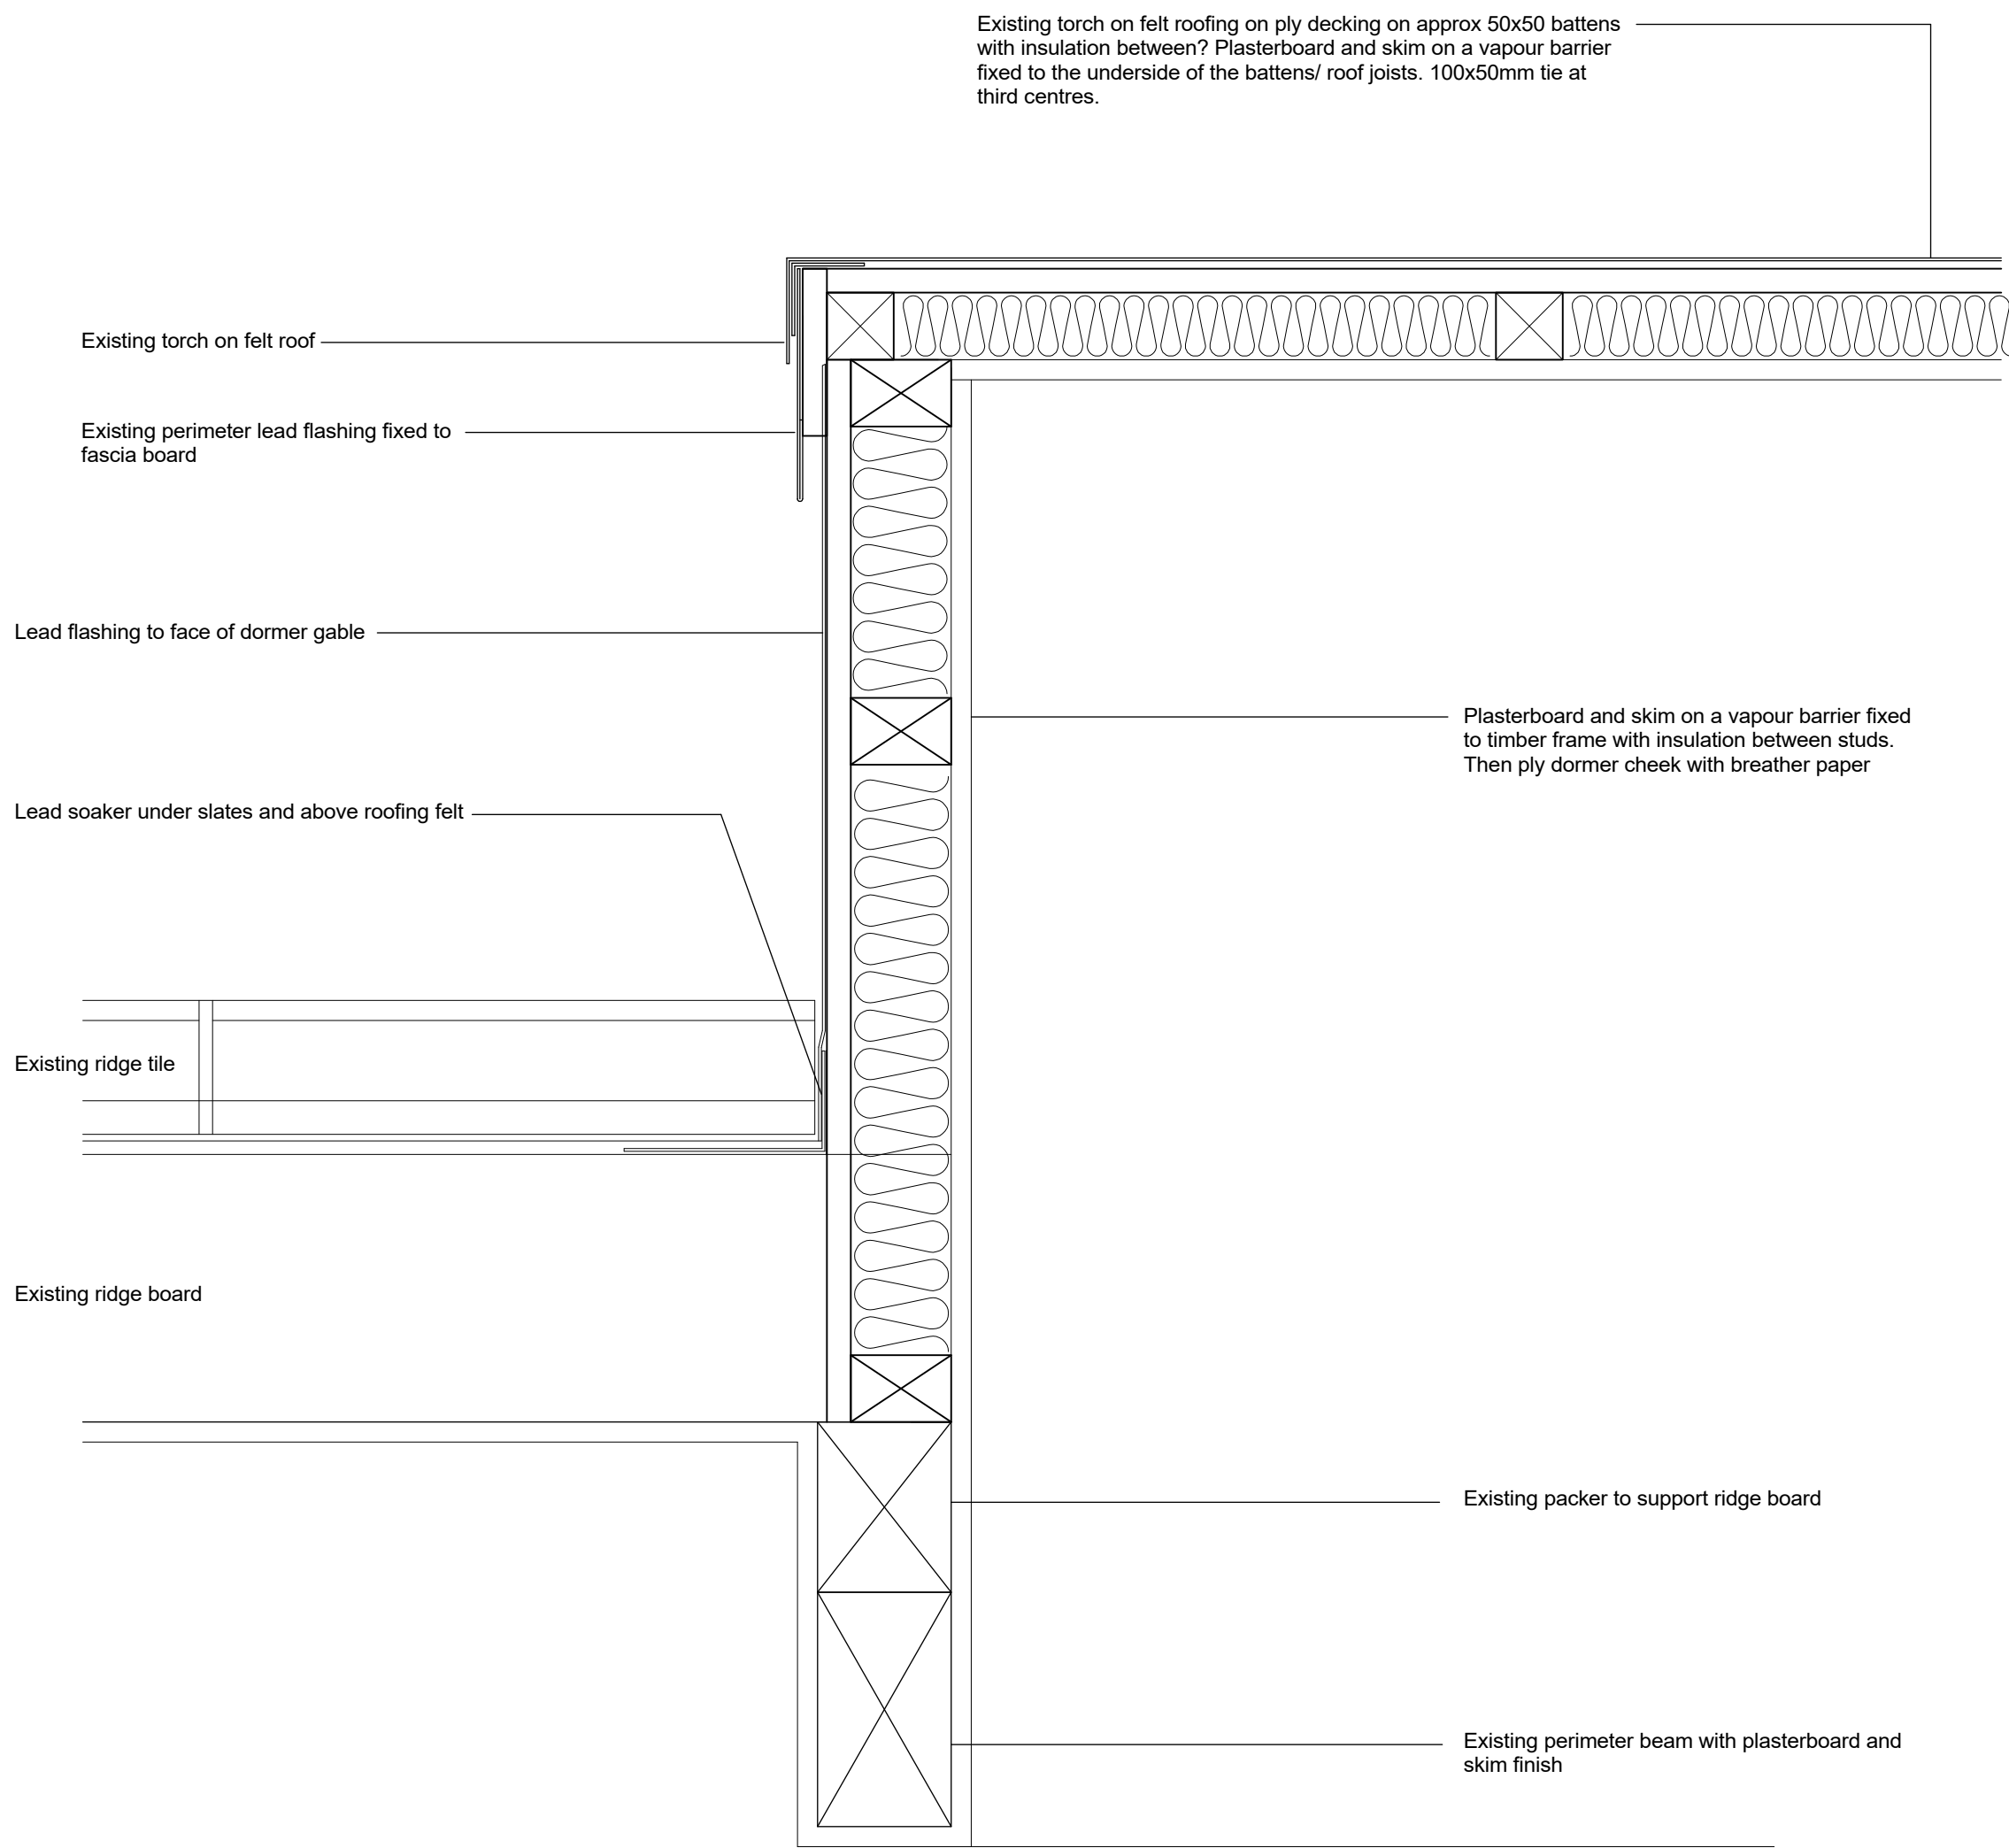

EXISTING LANTERN PLAN 1:20

- NOTES**
1. This drawing remains the copyright of Chapman Architects. Do not copy, transfer or re-assign this drawing in digital or hardcopy format to a third party without written consent of Chapman Architects.
 2. Do not scale from drawings. Only use stated dimensions. Check all dimensions on site and please report any discrepancies to architect.
 3. Drawings to be read in conjunction with other consultant's drawings and specifications.

KEY

P02	Planning issue	RH	XX	12.07.19
P01	First issue	XX	XX	00.00.00
rev	description	drawn checked date		

6 FLITCROFT STREET
LONDON

Existing Lantern Details

project ref	scale(s)	original paper size				
1907	1:5/20	A1				
name :						
project	originator	volume	level	type	role	number
SIXFS	CA	00	00	DR	A	4001
status : suitability description :						
S2	SUITABLE FOR INFORMATION					
revision : revision description :						
P02	PRELIMINARY					