



EXISTING LANTERN ROOF GABLE ELEVATION

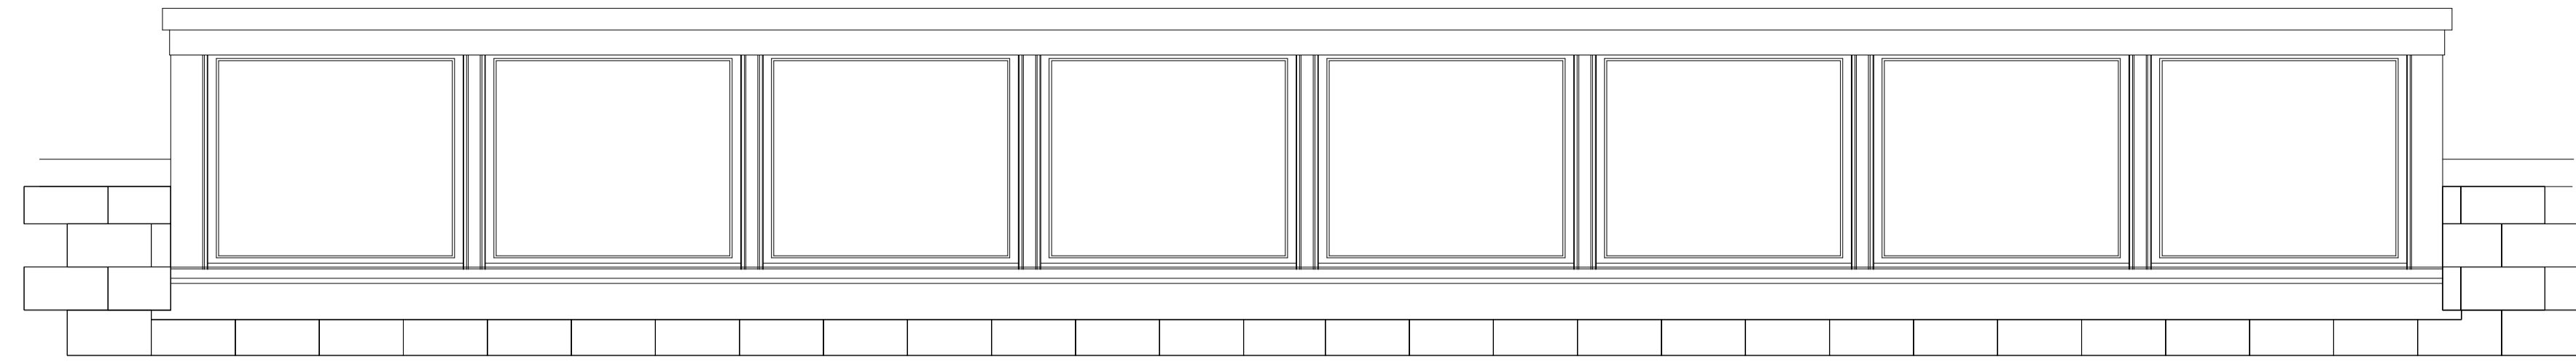

EXISTING LANTERN ROOF ELEVATION

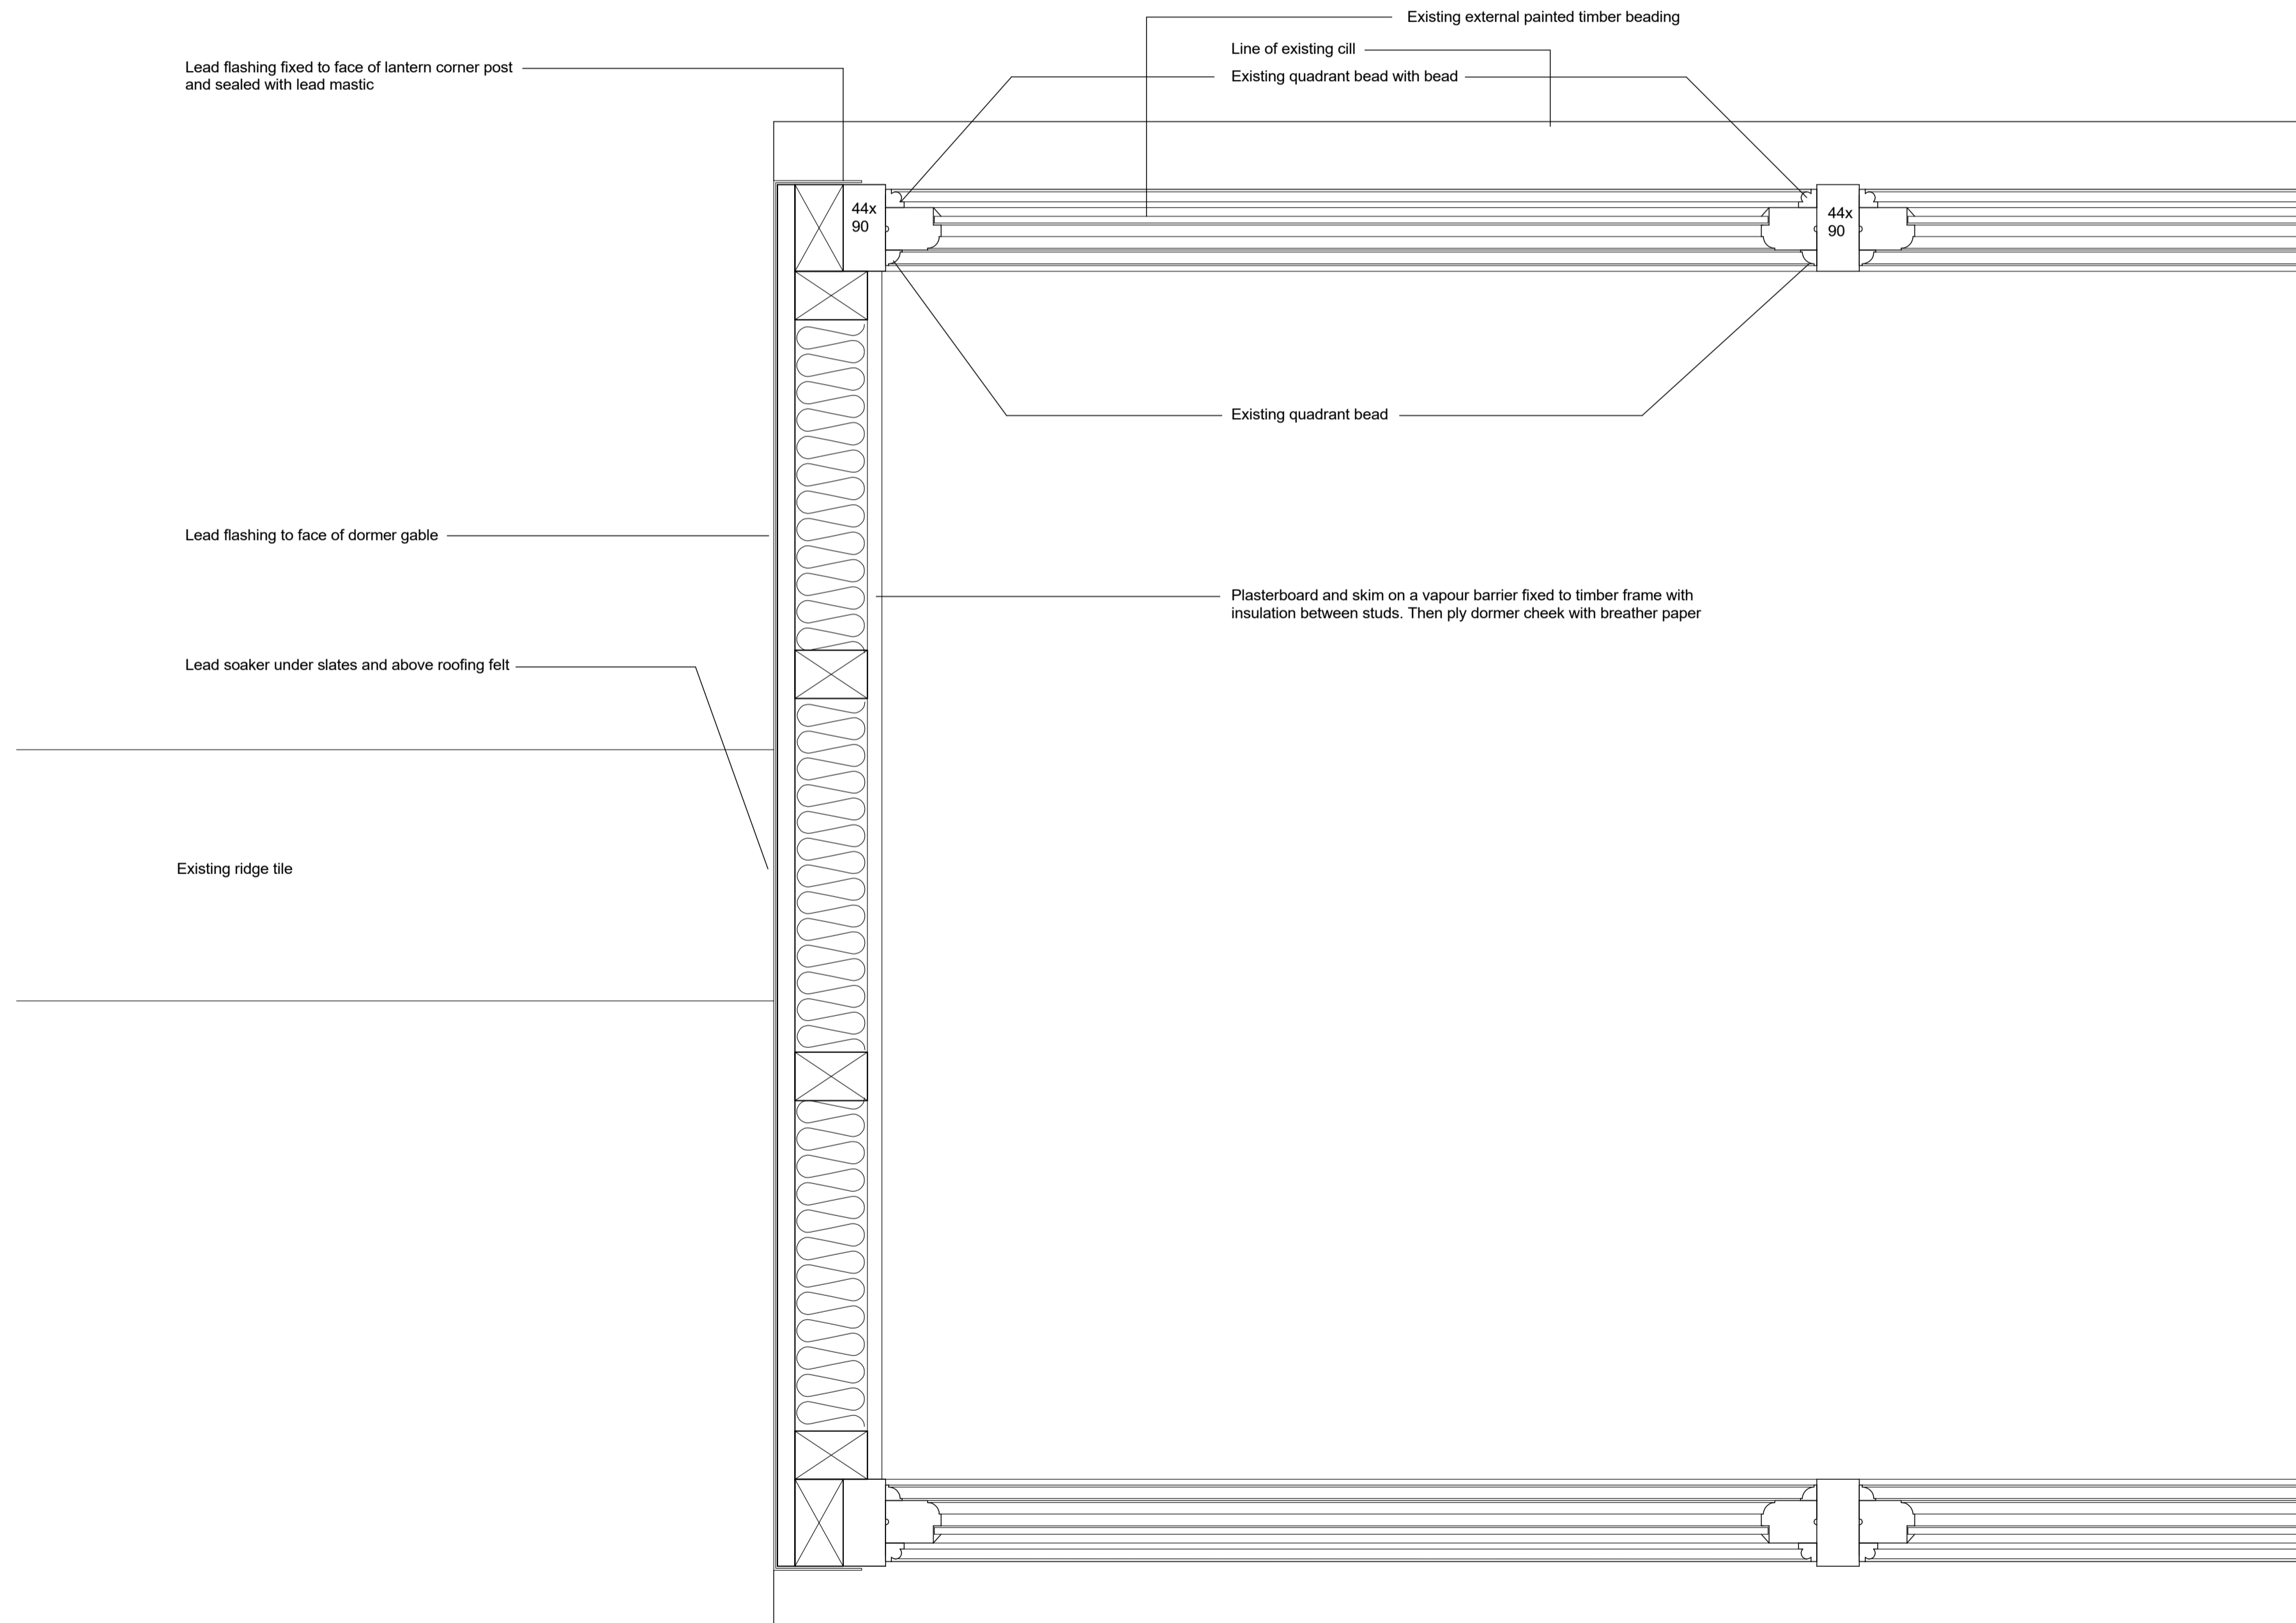


EXISTING PARTIAL PLAN 1:5

**NOTES**

1. This drawing remains the copyright of Chapman Architects. Do not copy, transfer or re-assign this drawing in digital or hardcopy format to a third party without written consent of Chapman Architects.
2. Do not scale from drawings. Only use stated dimensions. Check all dimensions on site and please report any discrepancies to architect.
3. Drawings to be read in conjunction with other consultant's drawings and specifications.

**KEY**

 

rev	description	drawn	checked	date
P02	Planning issue	RH	XX	12.07.19
P01	First issue	XX	XX	00.00.00

**6 FLITCROFT STREET  
LONDON**

**Existing Plan Section and Elevations**

project ref	scale(s)	original paper size
1907	1:5	A1

project	originator	volume	level	type	role	number
SIXFS	CA	00	00	DR	A	4002

status : suitability description :  
**S2** SUITABLE FOR INFORMATION  
 revision : revision description :  
**P02** PRELIMINARY

**CHAPMAN ARCHITECTS**  
 T: 020 7631 5320 E: mail@chapmanarchitects.co.uk