




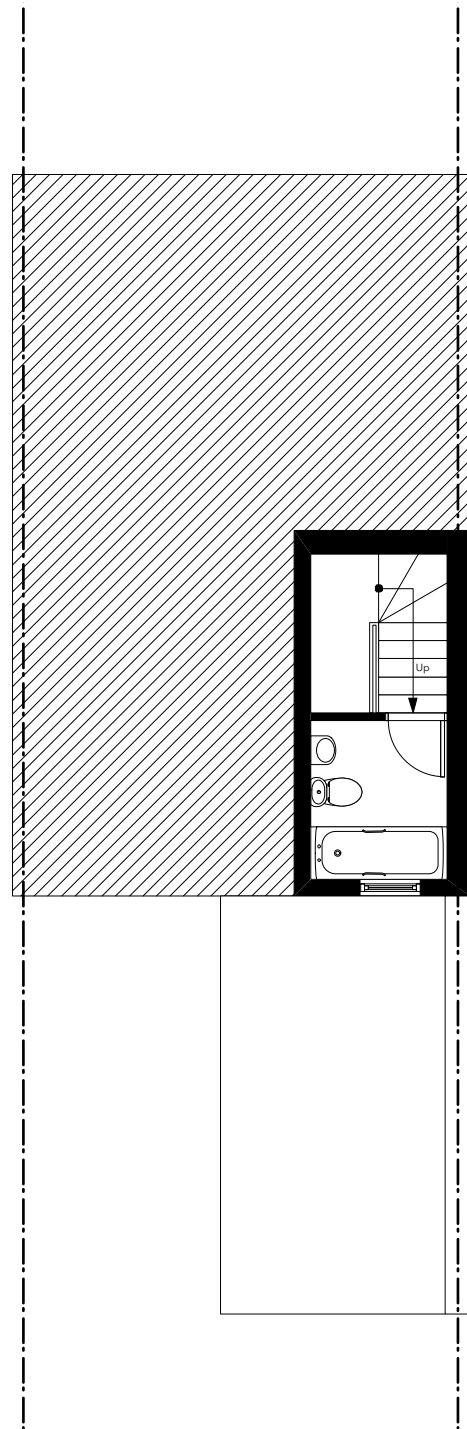


THIRD FLOOR PLAN

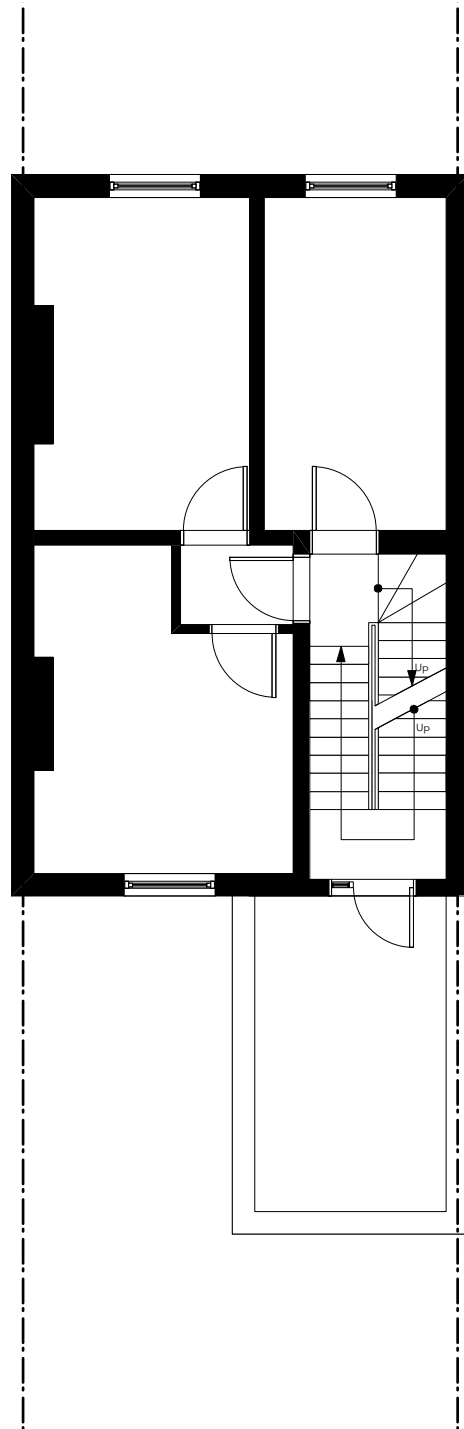


SECOND FLOOR PLAN

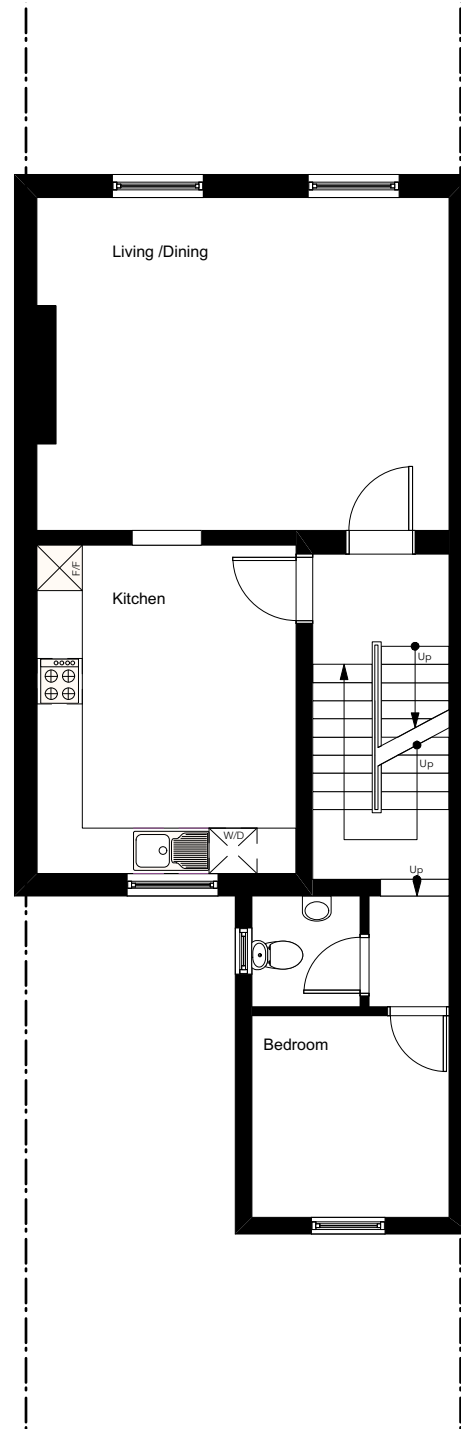

FIRST FLOOR PLAN

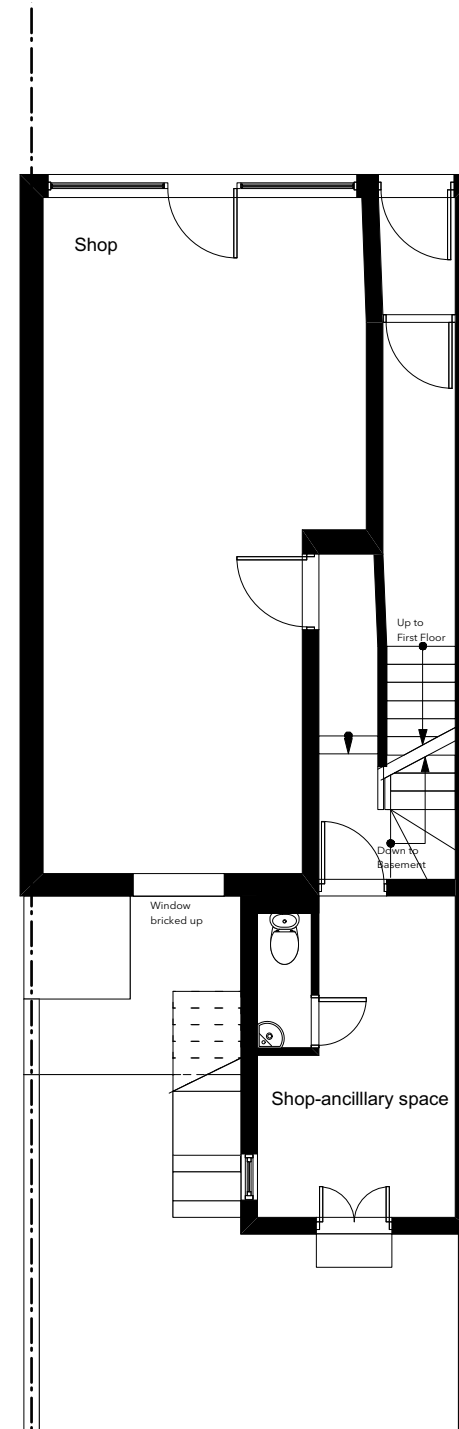

GROUND FLOOR PLAN

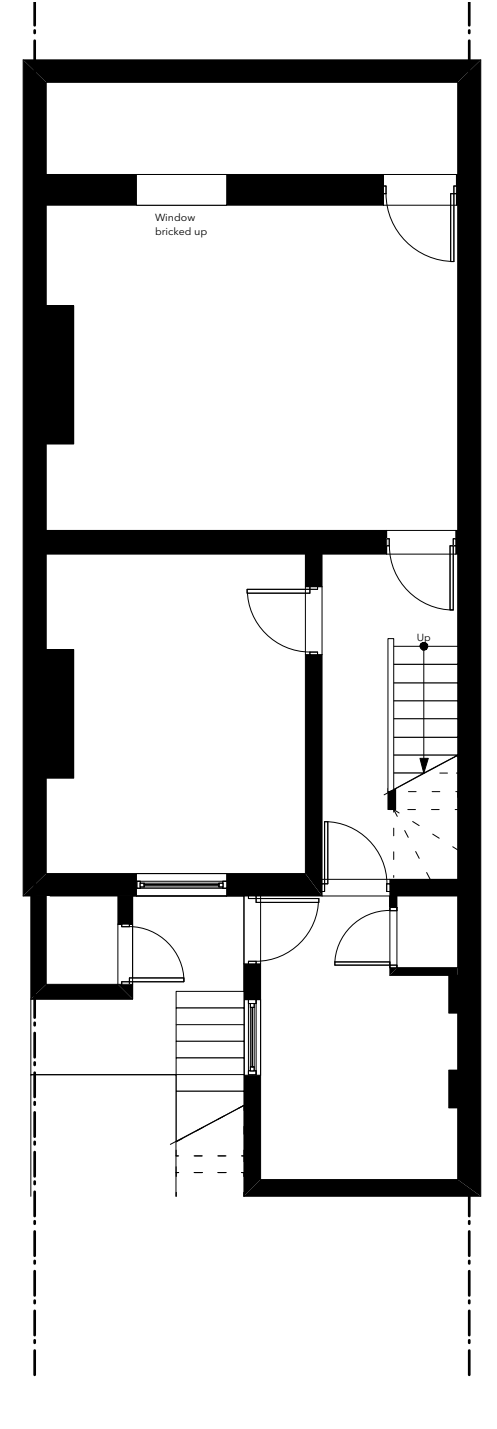

BASEMENT FLOOR PLAN



THIS DRAWING MUST NOT BE SCALED.



YURKY CROSS
CHARTERED ARCHITECTS

167 York Way LONDON N7 9LN
T 020 7267 0481 F 020 7267 1248 E info@yurkycross.co.uk

P R O J E C T		D R A W I N G T I T L E		D R A W I N G N U M B E R		
157 York Way London N7 9LN		Existing Plans		PA-02		
				S C A L E	D A T E	R E V I S I O N
				1:100@A3	June 2017	

PLANNING APPLICATION