


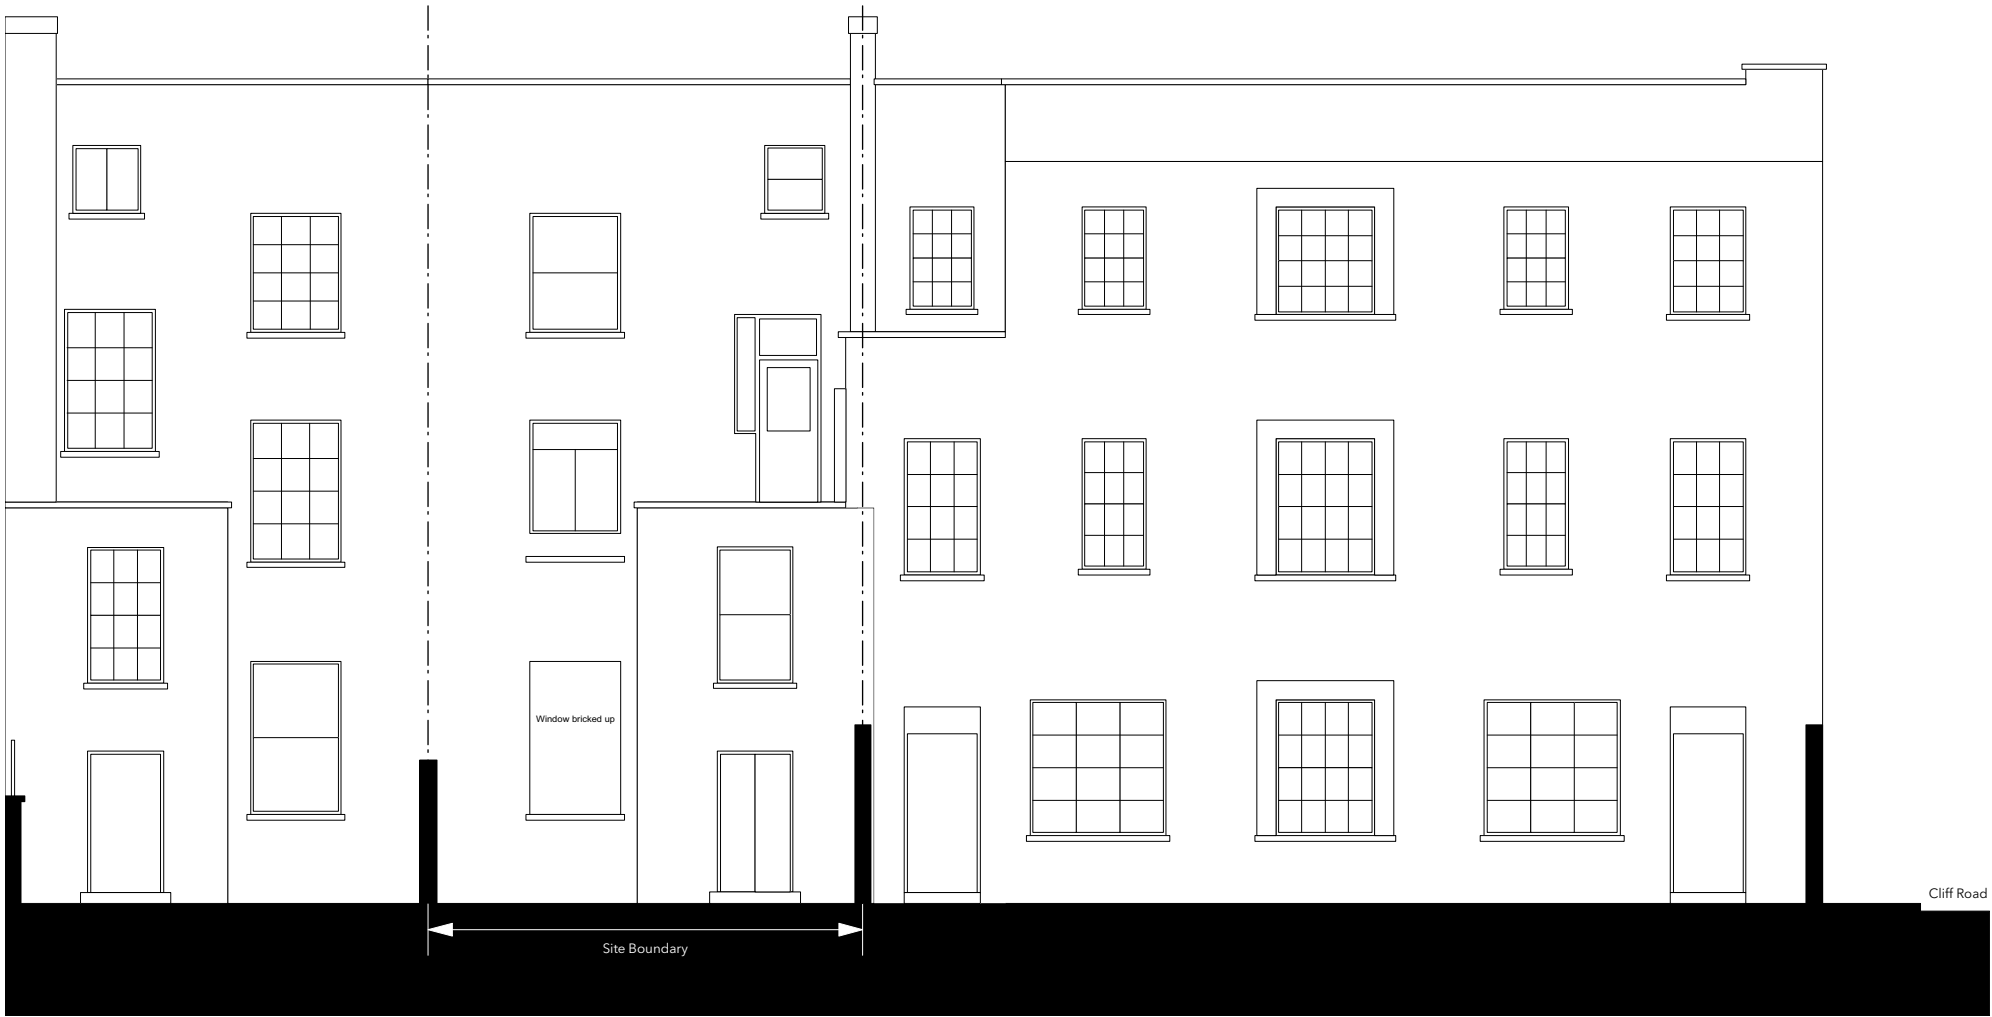

REAR CONTEXT ELEVATION

PLANNING APPLICATION

THIS DRAWING MUST NOT BE SCALED.

 YURKY CROSS CHARTERED ARCHITECTS 167 York Way LONDON N7 9LN T 020 7267 0481 F 020 7267 1248 E info@yurkycross.co.uk	PROJECT		DRAWING TITLE		DRAWING NUMBER		
	157 York Way London N7 9LN		Existing Context Elevation		PA-04		
					SCALE	DATE	REVISION
					1:100@A3	June 2017	