


ELEVATION 01

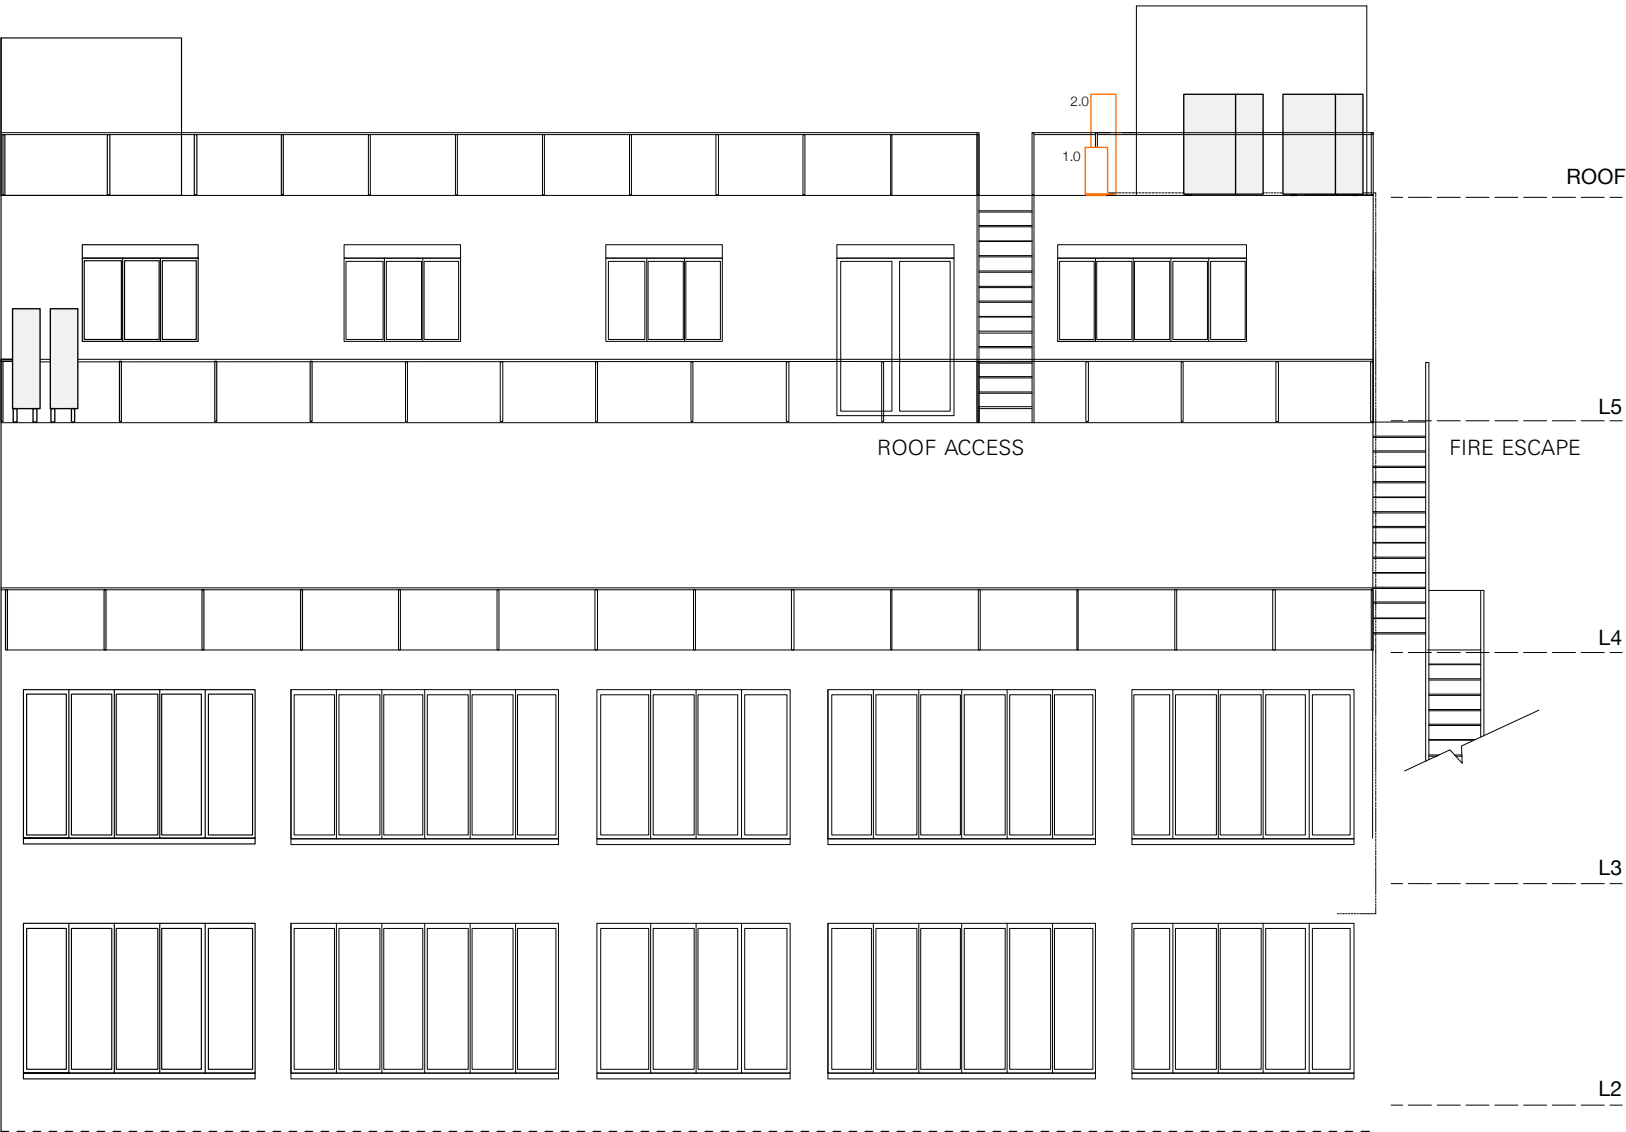

ELEVATION 02

- EXISTING AC UNITS
- NEW AC UNITS
- 1.0 Mitsubishi PKA-M R410A PUHZ-ZRP35VKA  
Power Inverter Heat Pump 809w 300d 630h
- 2.0 Mitsubishi  
PUMY-P140VKM4 R410A  
Inverter Heat Pump 1050w 330d 1338h

<p><b>DRAWINGS</b></p> <p>1.0 THIS DRAWING IS THE PROPERTY OF UTILITY AND IS COPYRIGHT</p> <p>2.0 DO NOT SCALE FROM DRAWINGS</p> <p>3.0 ALL INFORMATION AND DIMENSIONS TO BE VERIFIED ON SITE PRIOR TO COMMENCEMENT OF SHOP DRAWINGS OR SITE WORK</p> <p>4.0 ANY DISCREPANCY BETWEEN THIS AND ANY OTHER DOCUMENTS TO BE NOTIFIED TO THE DESIGNER IMMEDIATELY</p> <p>5.0 THIS DRAWING IS TO BE READ IN CONJUNCTION WITH ALL ENGINEER'S DRAWINGS, DETAILS AND CALCULATIONS</p> <p>6.0 REMOVE THIS DRAWING FROM CURRENCY ONCE A REVISED VERSION IS ISSUED</p>	<p>Revisions</p>	<p>Utility</p> <p>Build Studios</p> <p>203 Westminster Bridge Road London SE1 7FR</p> <p>0207 183 3435   07968 358 676</p> <p>post@utilityprojects.co.uk</p> <p>www.utilityprojects.co.uk</p>	<p>LONDON REVIEW OF BOOKS Second Floor</p> <p>28 Little Russell Street London WC1A 2HN</p> <p>ELEVATIONS Existing/new AC units</p> <p>date: 016.04.19   scale: 1:100@ A3</p>	<p>496.154</p>
--	------------------	---	--	----------------