

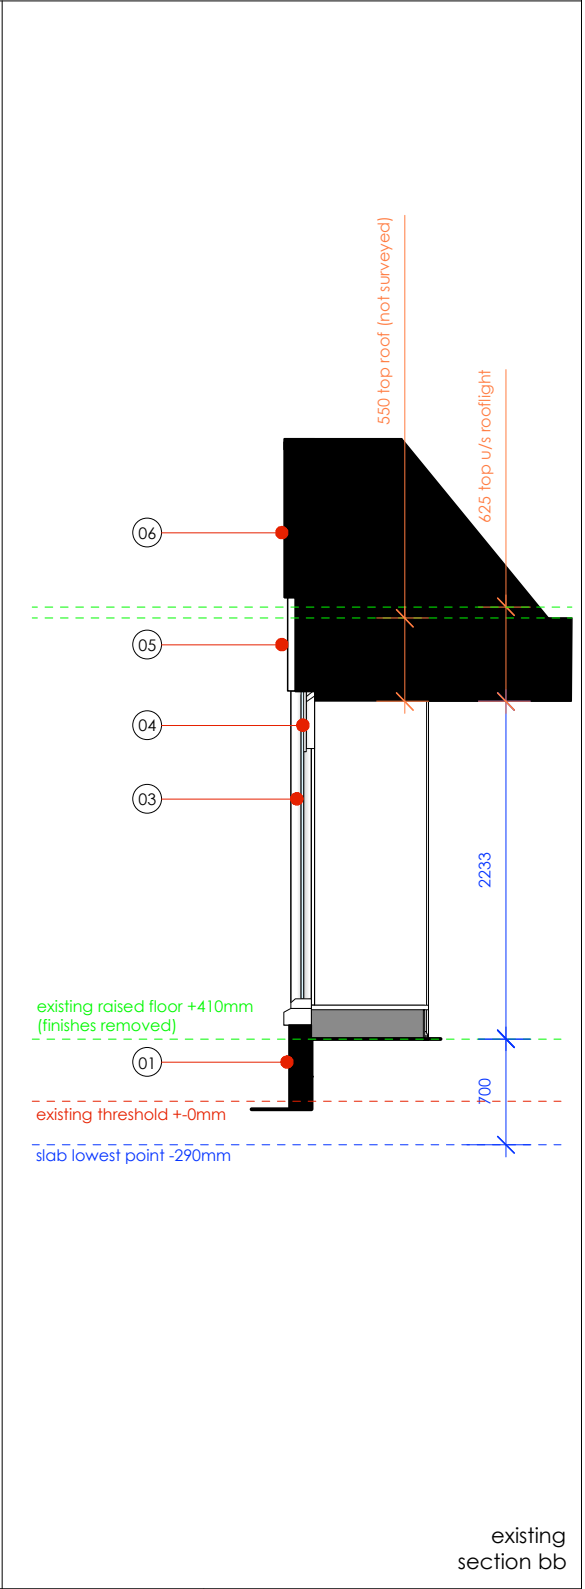


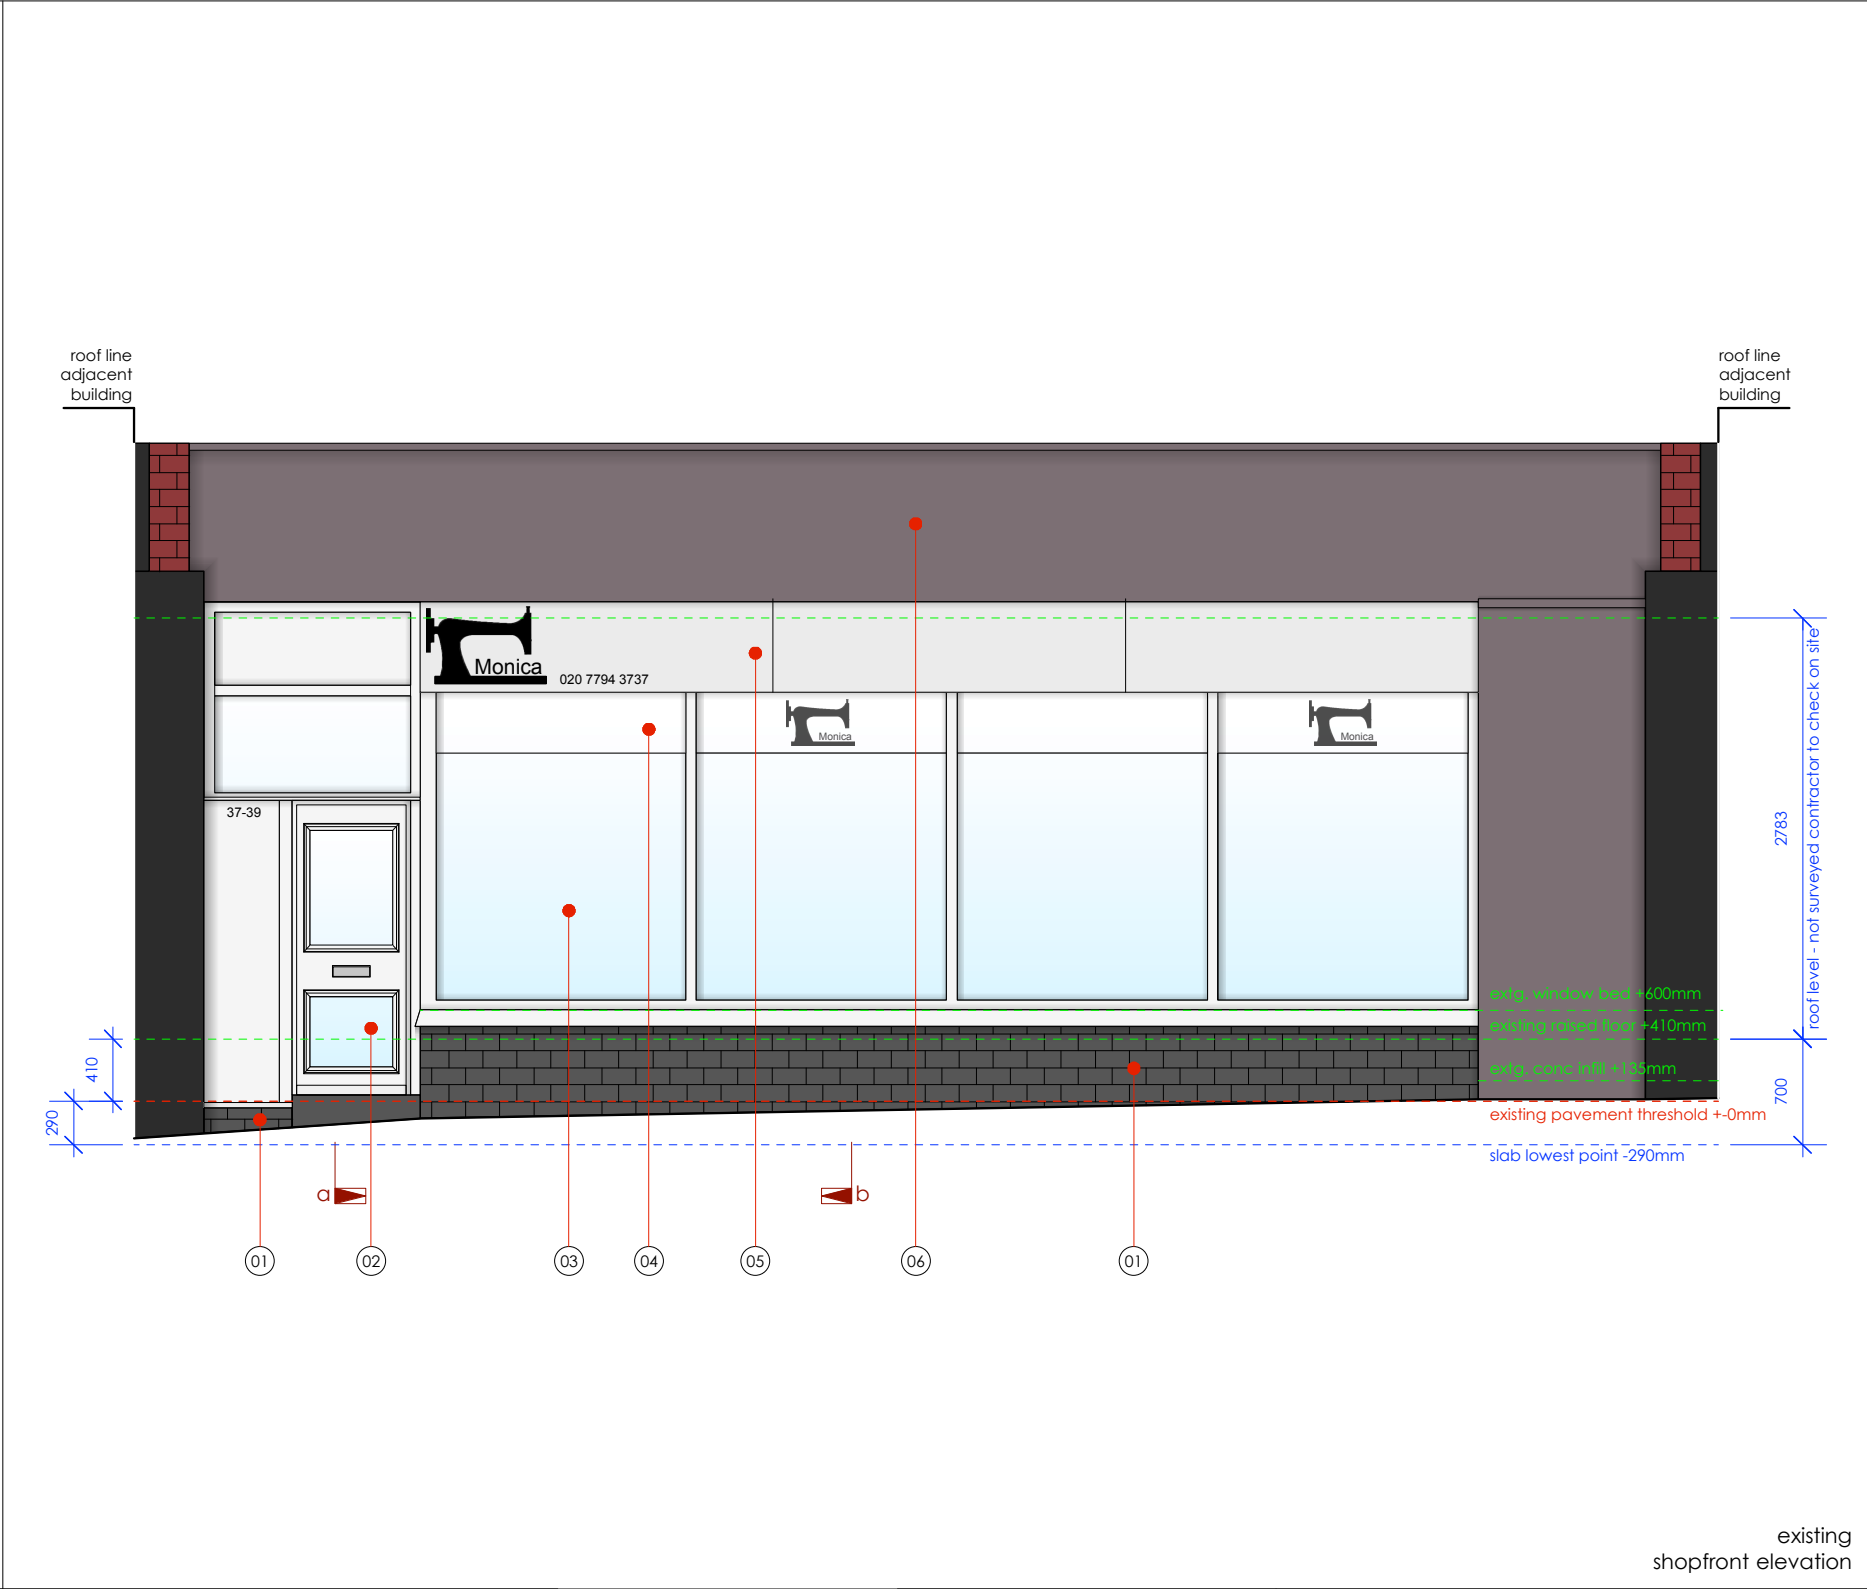

existing  
photographs

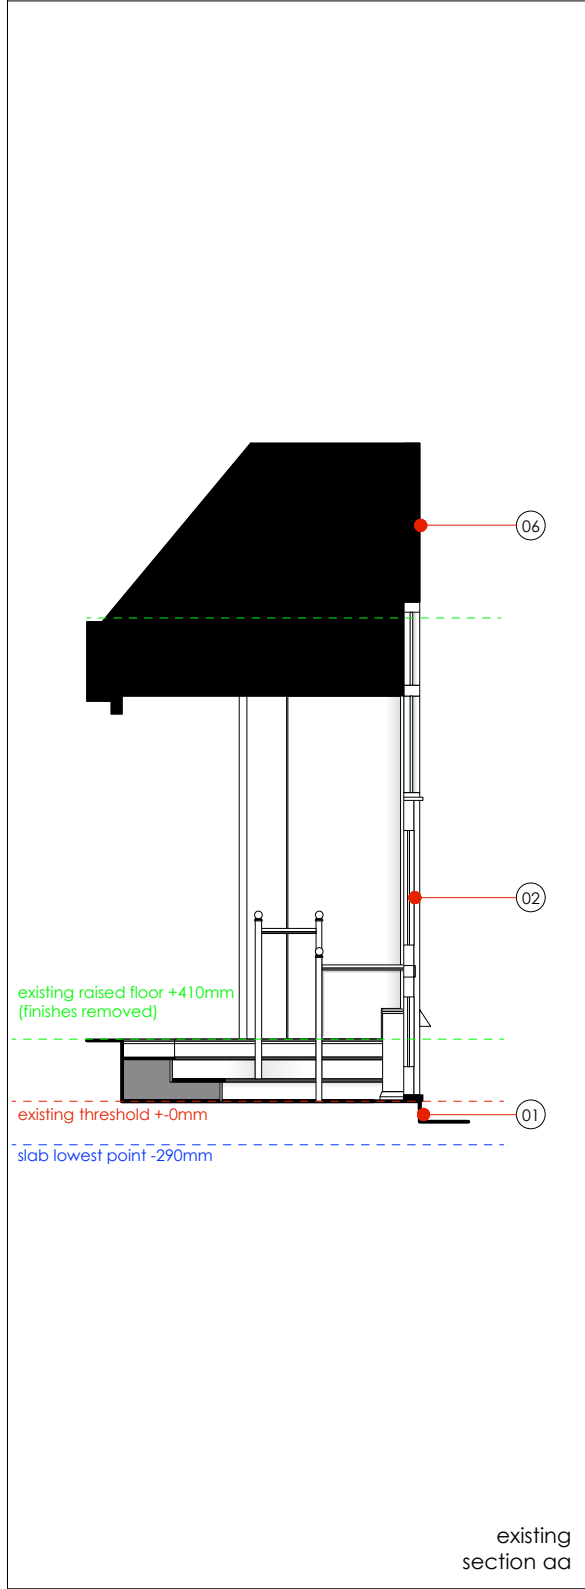

NOTES:					
01	EXISTING BRICKWORK DARK GREY	03	EXISTING GLAZING	05	EXISTING SHOPFRONT FASCIA
02	EXISTING MAIN ENTRANCE DOOR	04	EXISTING SIGNAGE PANEL BEHIND GLAZING	06	EXISTING SHOPFRONT FACADE

--

CLIENT ★ PRET ★
PROJECT Hampstead Heath 37 - 39 South End Road London NW3 2PY
DRAWING No. TD19/PM103/PL02.1

0 1M 2M 3M 4M 5M SCALE 1:50	TITLE existing shopfront planning
REVISION .	DATE 02.07.19
SCALE @ A3 1:50	

REVISIONS
-----------

All dimensions to be confirmed on site by Contractor. Structural works to be confirmed by Structural Engineer. All elements to comply with statutory requirements.
Copyright Tanner Design Limited 2b/4b Gosport Street Lymington Hampshire S041 9BE tel. 01590 689609 email. studio@tannerdesign.co.uk www.tannerdesign.co.uk
TANNER