


WALLS:

	EXISTING WALLS & COLUMNS
	EXISTING PARTITIONS & WALL LININGS assumed non structural tbc prior to strip out
	CEILING LINES

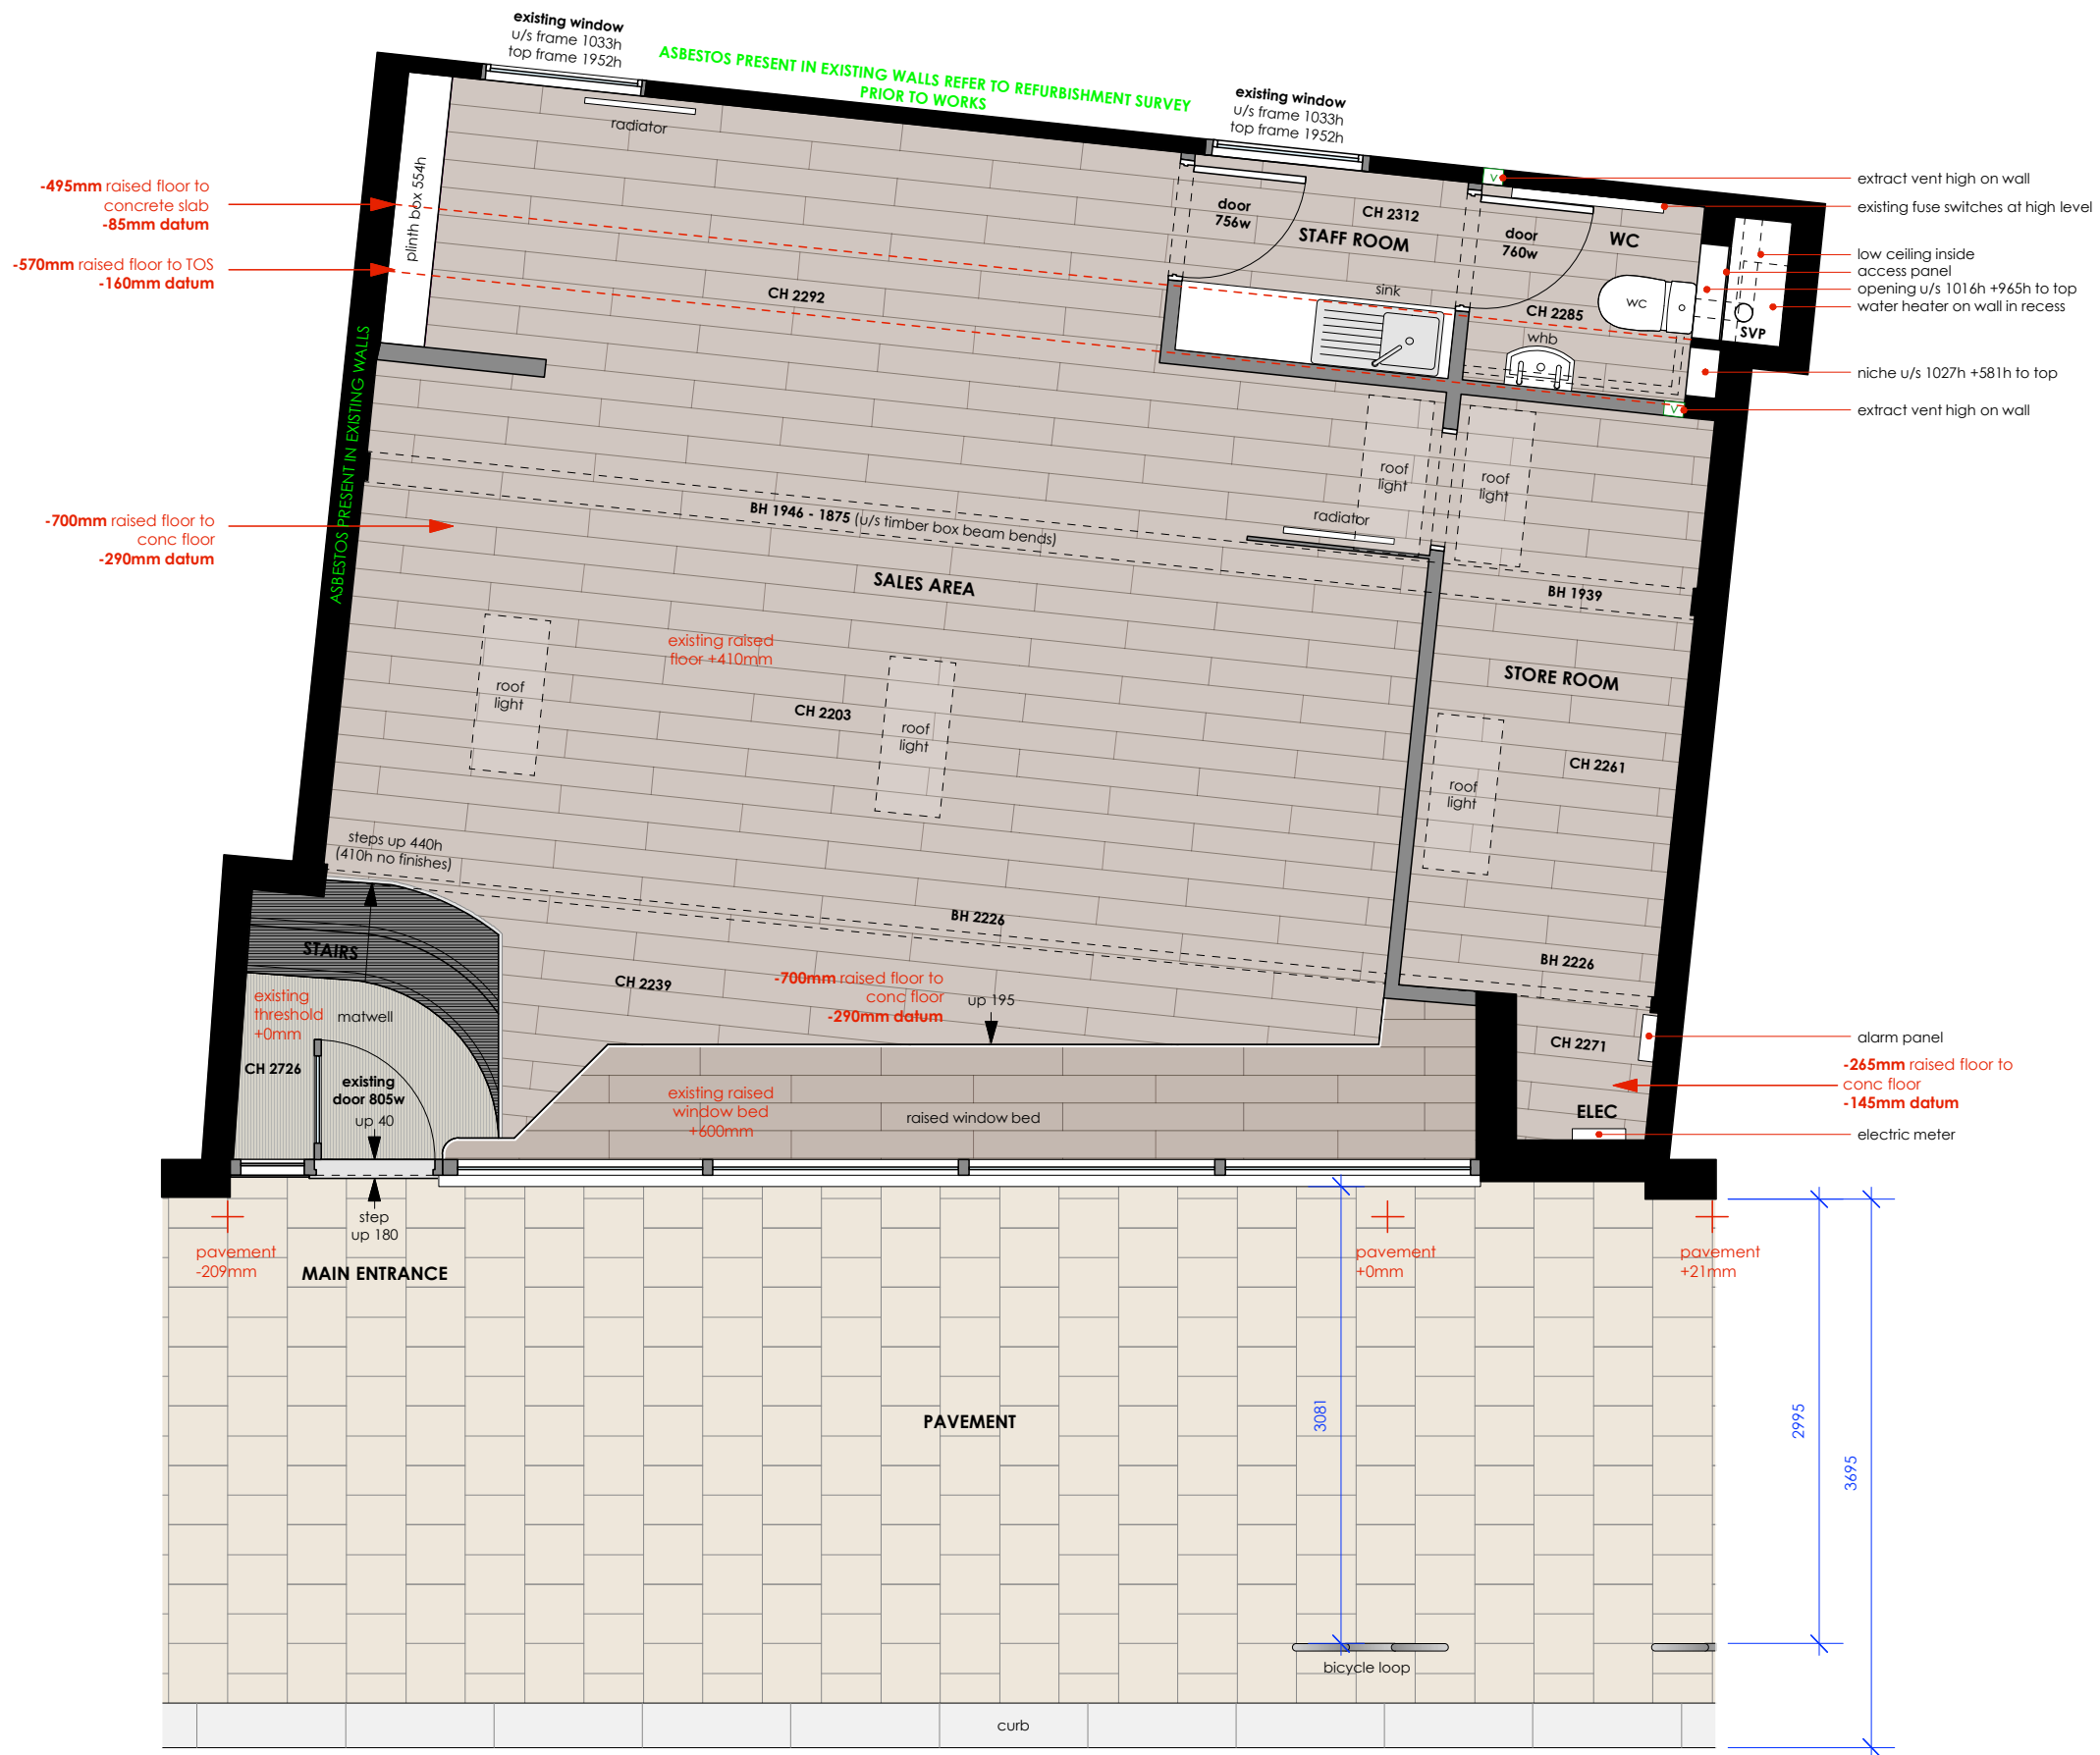

REVISIONS

PROJECT



LOCATION

HAMPSTEAD HEATH
37 - 39 South End Road London NW3 2PY

TITLE

existing layout plan

DRAWING No.

TD19/PM103/PLS1.1

REVISION	DATE	SCALE @ A3
.	02.07.19	1:50

All dimensions to be confirmed on site by Contractor.
Structural works to be confirmed by Structural Engineer.
All elements to comply with statutory requirements.

Copyright Tanner Design Limited
2b/4b Gosport Street Lymington Hampshire SO41 9BE
tel. 01590 689609 email. studio@tannerdesign.co.uk
www.tannerdesign.co.uk

TANNER