


37-39 South End Road, Hampstead, London, NW3 2PY

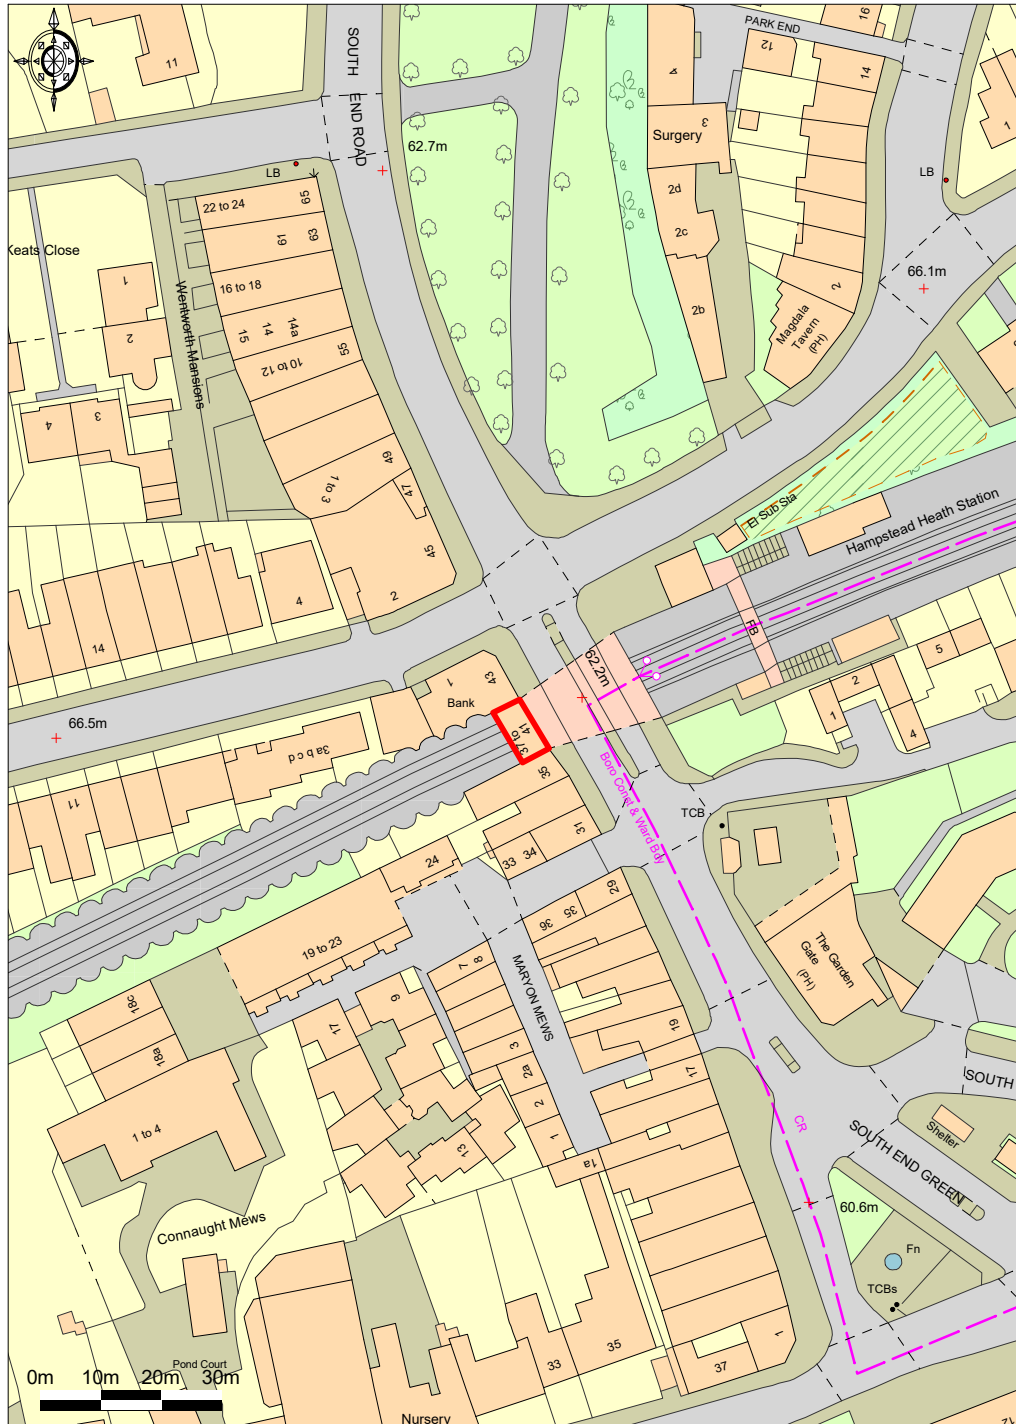

Promap
LANDMARK INFORMATION GROUP

Ordnance Survey © Crown Copyright 2019. All rights reserved.
Licence number 100022432. Plotted Scale - 1:1250

Site Location Plan; Scale 1:1250