
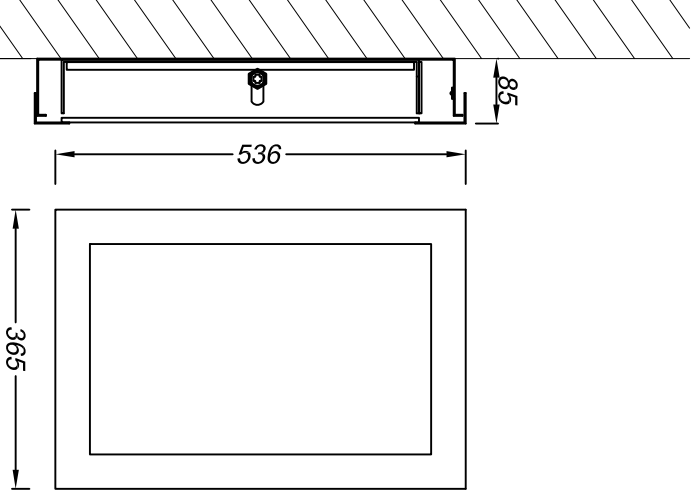


Existing

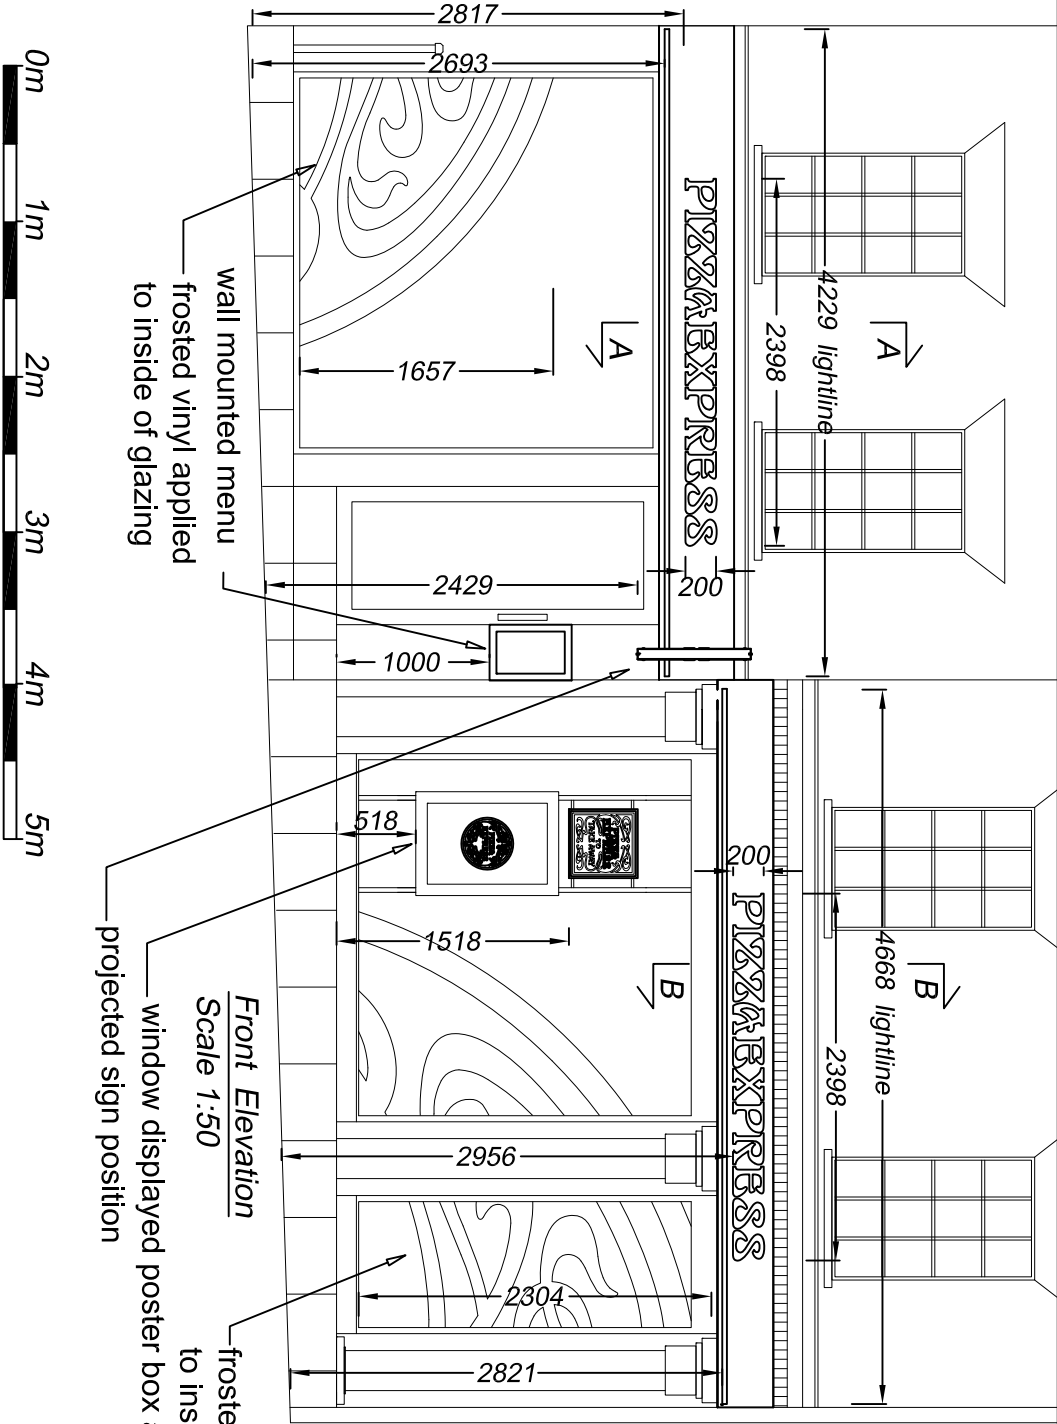

Menu box - 1 off
Scale 1:10
Menu fixed to the wall.
Descaled stainless steel folded and welded box finished satin black.
Front display backed in laminated 6mm glass.
Internally illuminated by low energy white LEDs fitted in the top recess.

Pole mounted poster holder and take away sign
Scale 1:20
Installed internally behind the glazing.


Single sided descaled stainless steel A1 poster display finished satin black.
Internally illuminated via low energy white LEDs fitted in the top recess.

Unit fitted to vertical brushed stainless steel posts running from floor to ceiling.

Take away sign from 1.2mm brushed stainless steel face frames, returns and back. Face to be fret cut 1.2mm descaled stainless steel panel finished satin black and fitted with pushed through island cut 5mm 1TL2 acrylic.

Back fitted with low energy white LEDs.

Unit fitted to vertical brushed stainless steel posts running from floor to ceiling.

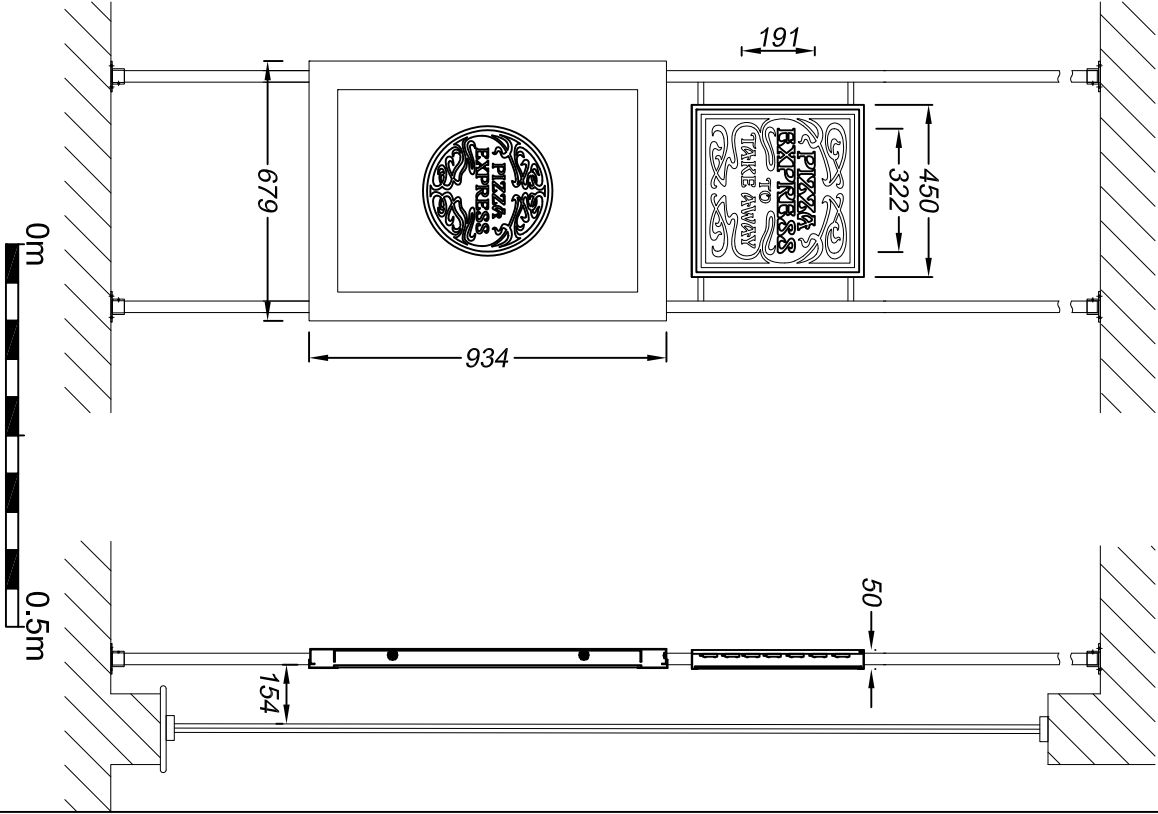

Client: Pizza Express		Technical Signs	
Address/job details		Floor 1 - Unit 3	
87 Parkway		Hille Business Centre	
London		132 St Albans Road	
NW1 7PP		Watford, Herts. WD24 4AE	
Existing Signs		Tel: 01923 811999	
Job No		Fax: 01923 811998	
Drawn by		Date	
DN		11/07/19	
Scale		Drawing No	
As specified (A3)		596135-1	
		Rev	