

IMPORTANT: THE CONTRACTOR IS TO CHECK ALL DIMENSIONS ON SITE AND NOTIFY THE DESIGNER OF ANY VARIATIONS AS SOON AS POSSIBLE. THE CONTRACTOR IS TO PROVIDE ANY SETTING OUT RODS OR SAMPLES AS MAY BE REQUESTED PRIOR TO CONSTRUCTION/FABRICATION OF ANY ITEMS. ALL CONSTRUCTION AND METHODS TO BE UNDERTAKEN TO CURRENT UK BUILDING REGULATIONS AND TO RELEVANT BRITISH STANDARDS WHERE REQUIRED.




EXISTING EXTERNAL ELEVATION (with screens removed)

SCALE 1:50 @ A1, 1:100 @ A3



EXISTING EXTERNAL ELEVATION (with screens shown)

SCALE 1:50 @ A1, 1:100 @ A3

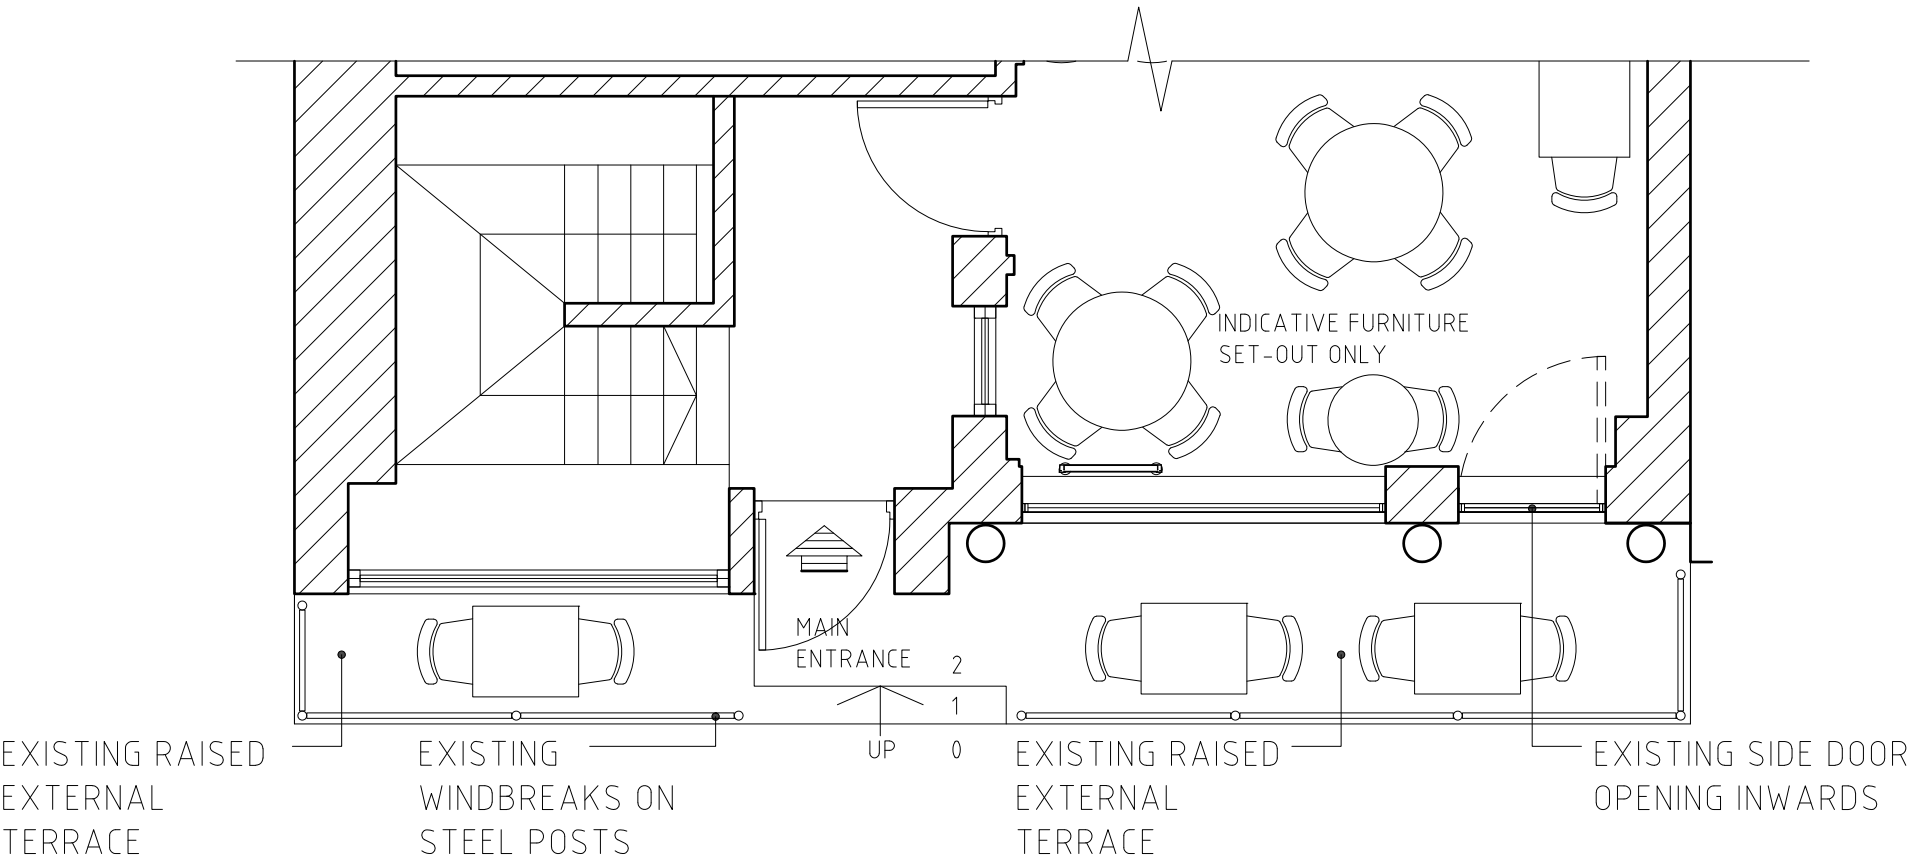


EXISTING PLAN OF SHOPFRONT AREA

SCALE 1:50 @ A1, 1:100 @ A3

NOTE:
All details are indicative only, and subject to
to planning consultation and Building Control
review and approval.

Proposals subject to further site survey. All
dimensions are to be confirmed.

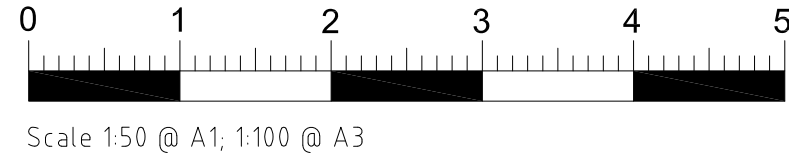

Revisions	
REV:	
Client	PizzaExpress
Job No.	25_01
Drg No.	25_01_02
Title	Existing Shopfront Plan & Elevations
Site	85 Parkway, Camden London, SW1 7PP
Date	04.07.19
Scale	1:50 @ A1 / 1:100 @ A3
Status	Existing
Drawn	AB

