



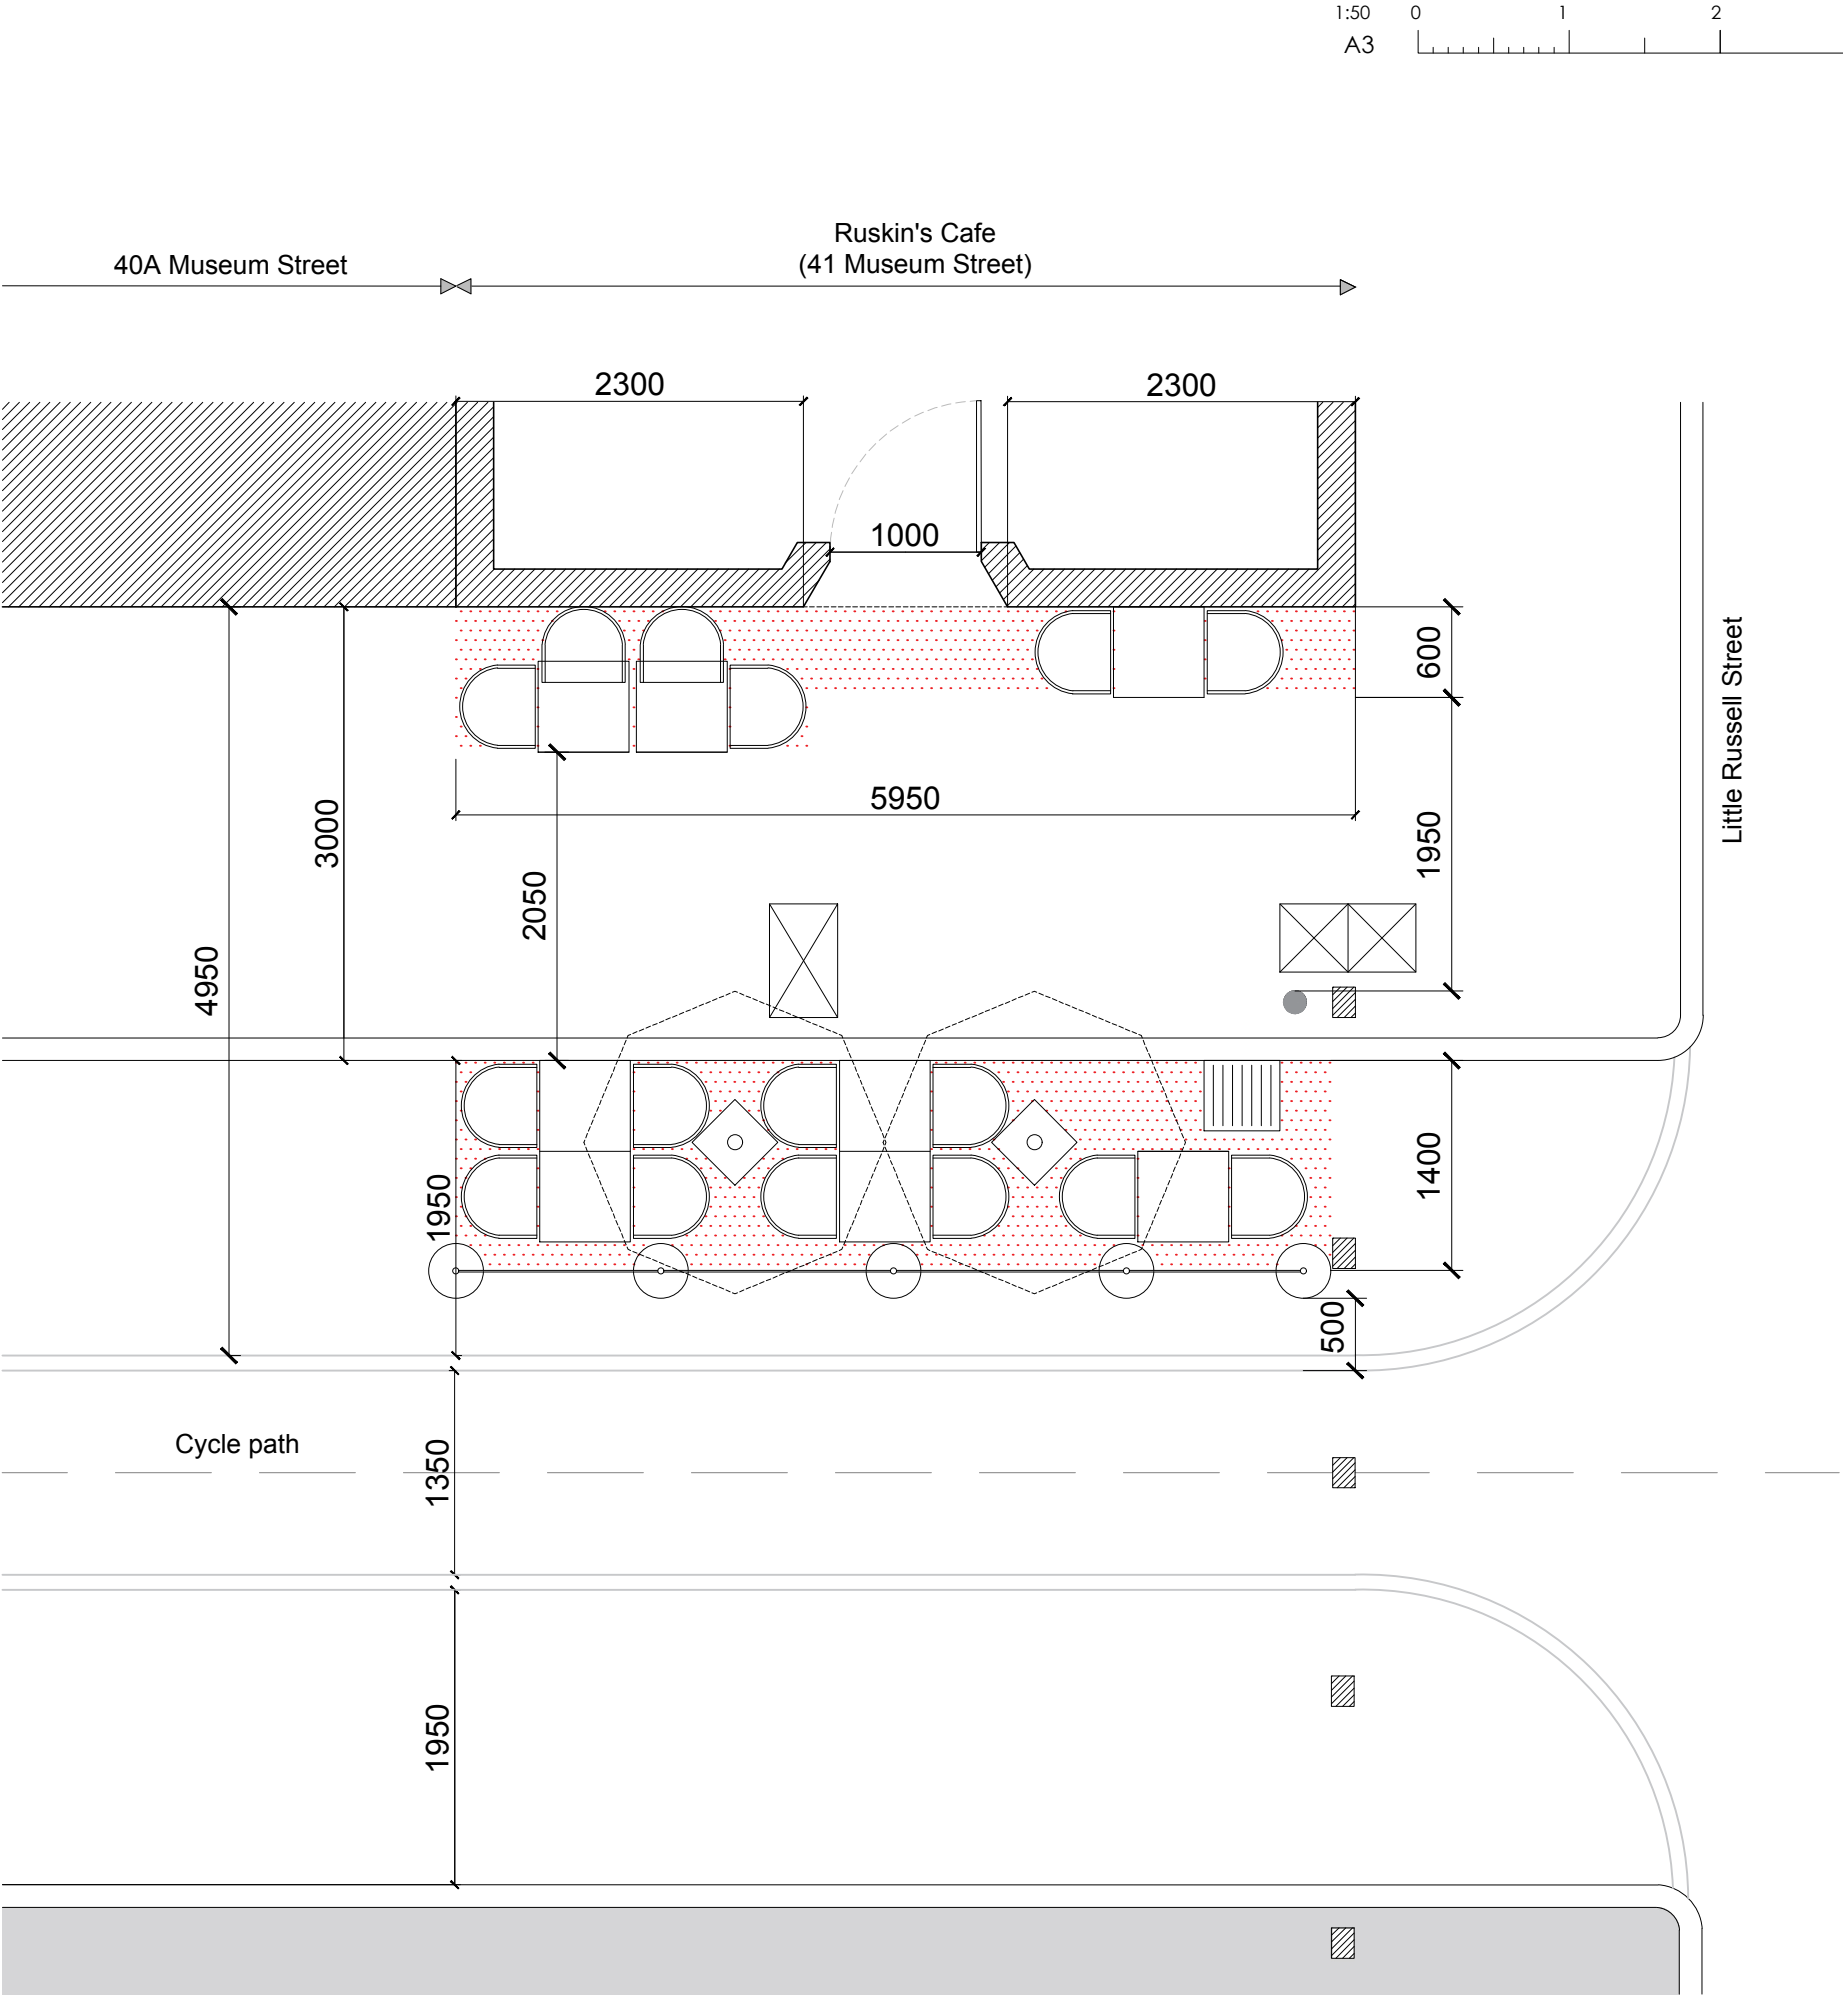

Key

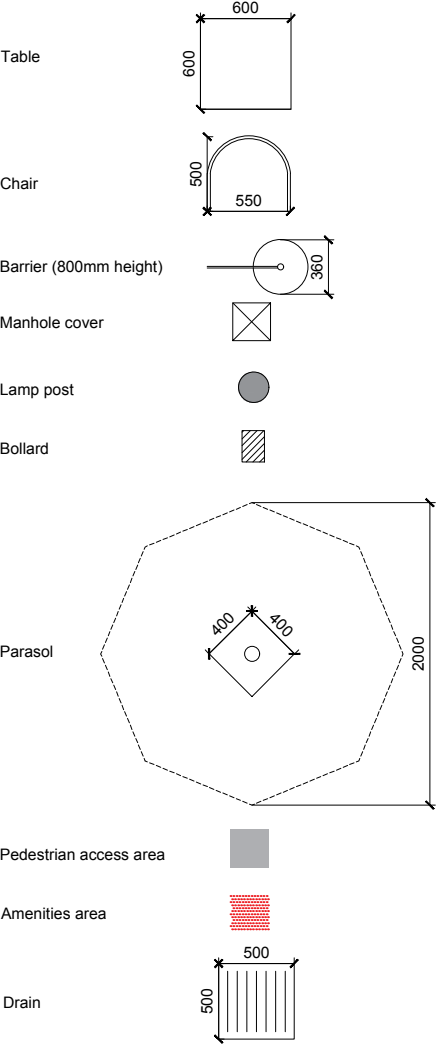

-	CB	New Drawing	RC	19.02.18
REV	BY	DESCRIPTION	CKD	DATE

Cooley Architects

123 Aldersgate Street London EC1A 4JQ
t: 020 3176 4481 www.cooleyarchitects.com

CLIENT

Mr Zahir Ibrahim
PROJECT
Ruskin's Cafe - Seating Plan
41 Museum Street, London, WC1A 1LU

DRAWING TITLE

DRAWN BY		DATE	CHECKED
CB		Oct 17	RC
SCALE		SIZE	STATUS
1:50		A3	Planning
DRAWING No			REV
910 - SK XX02			-