


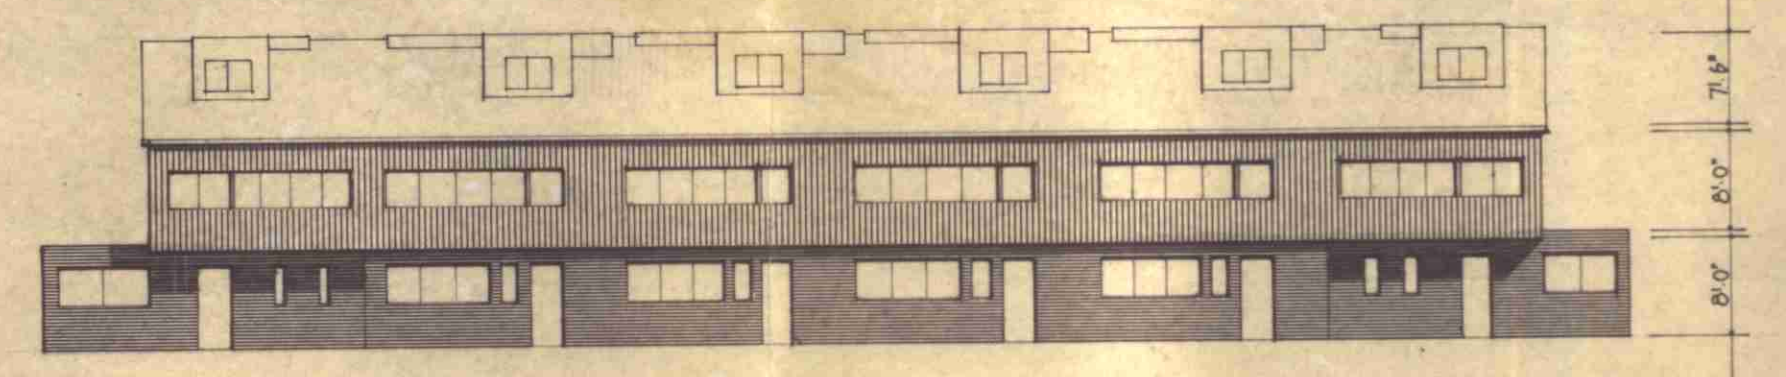
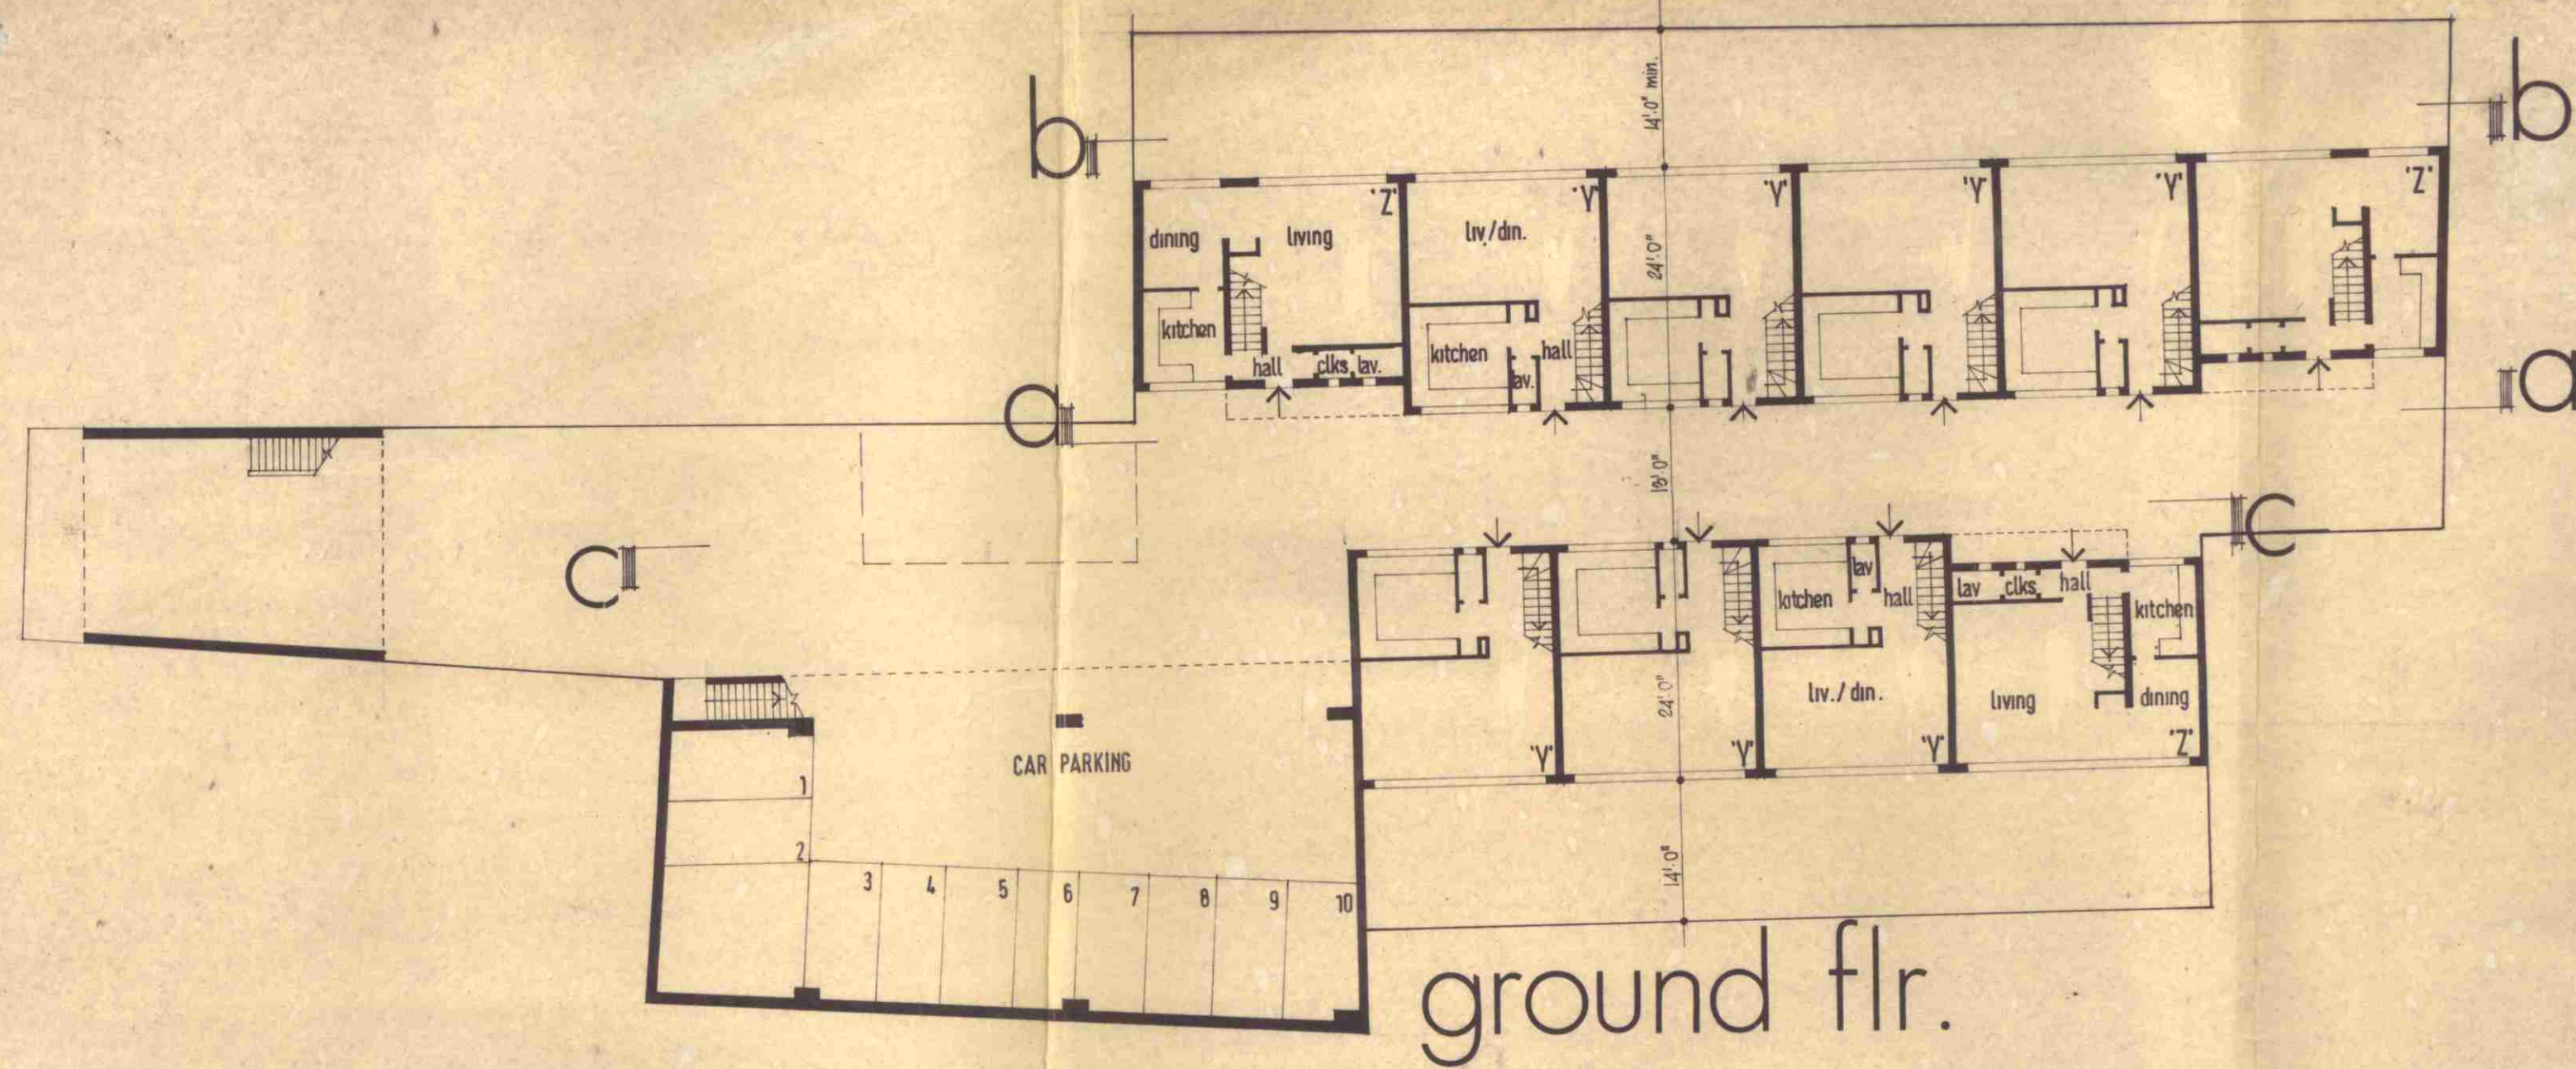
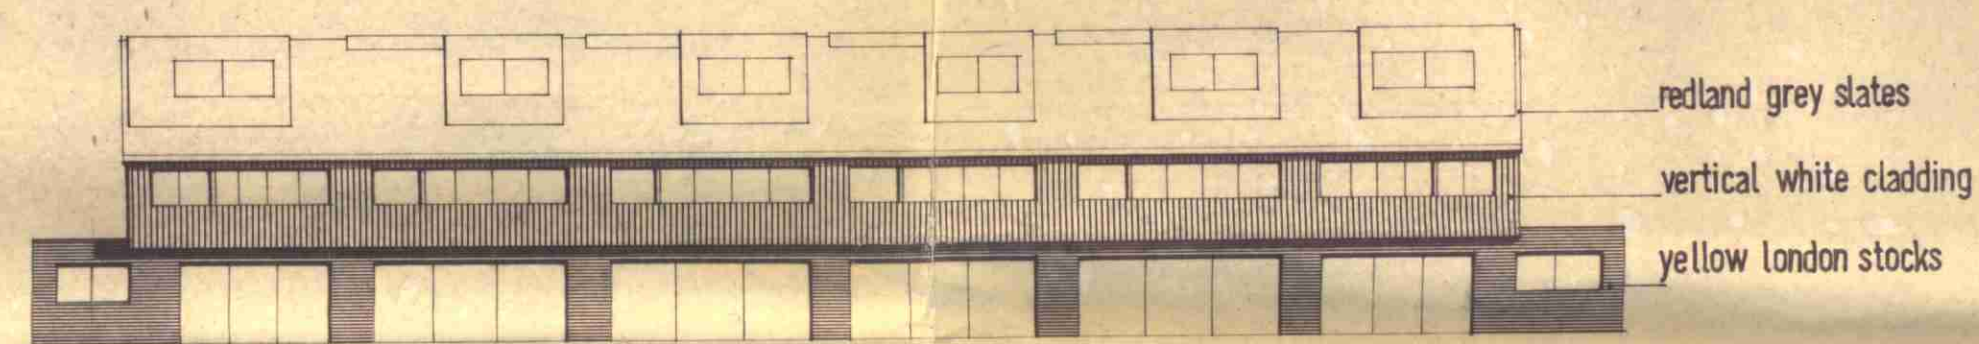
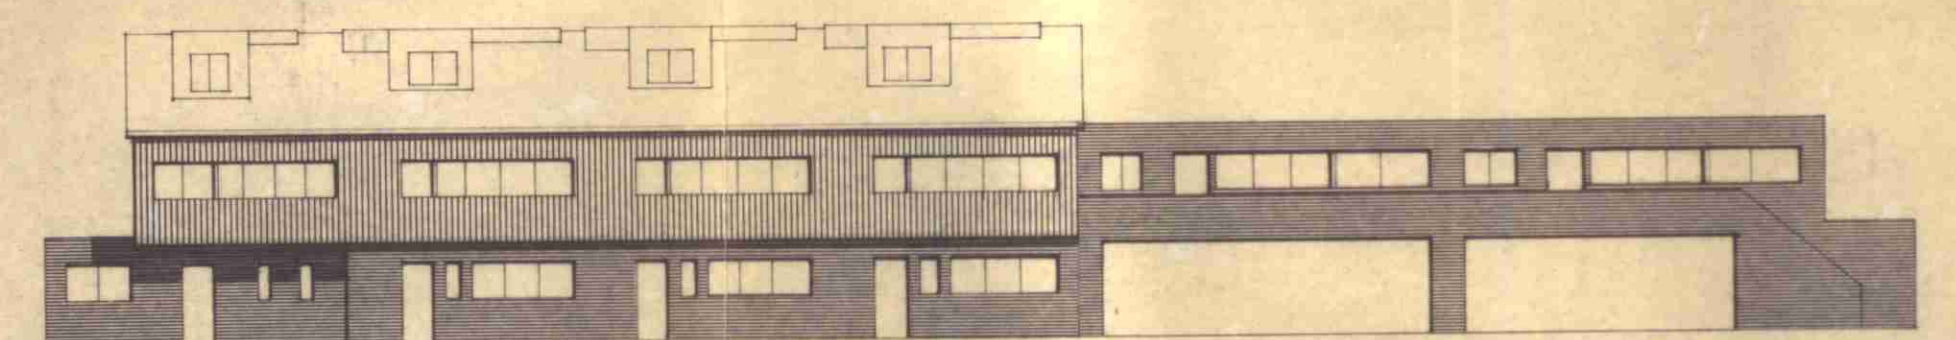


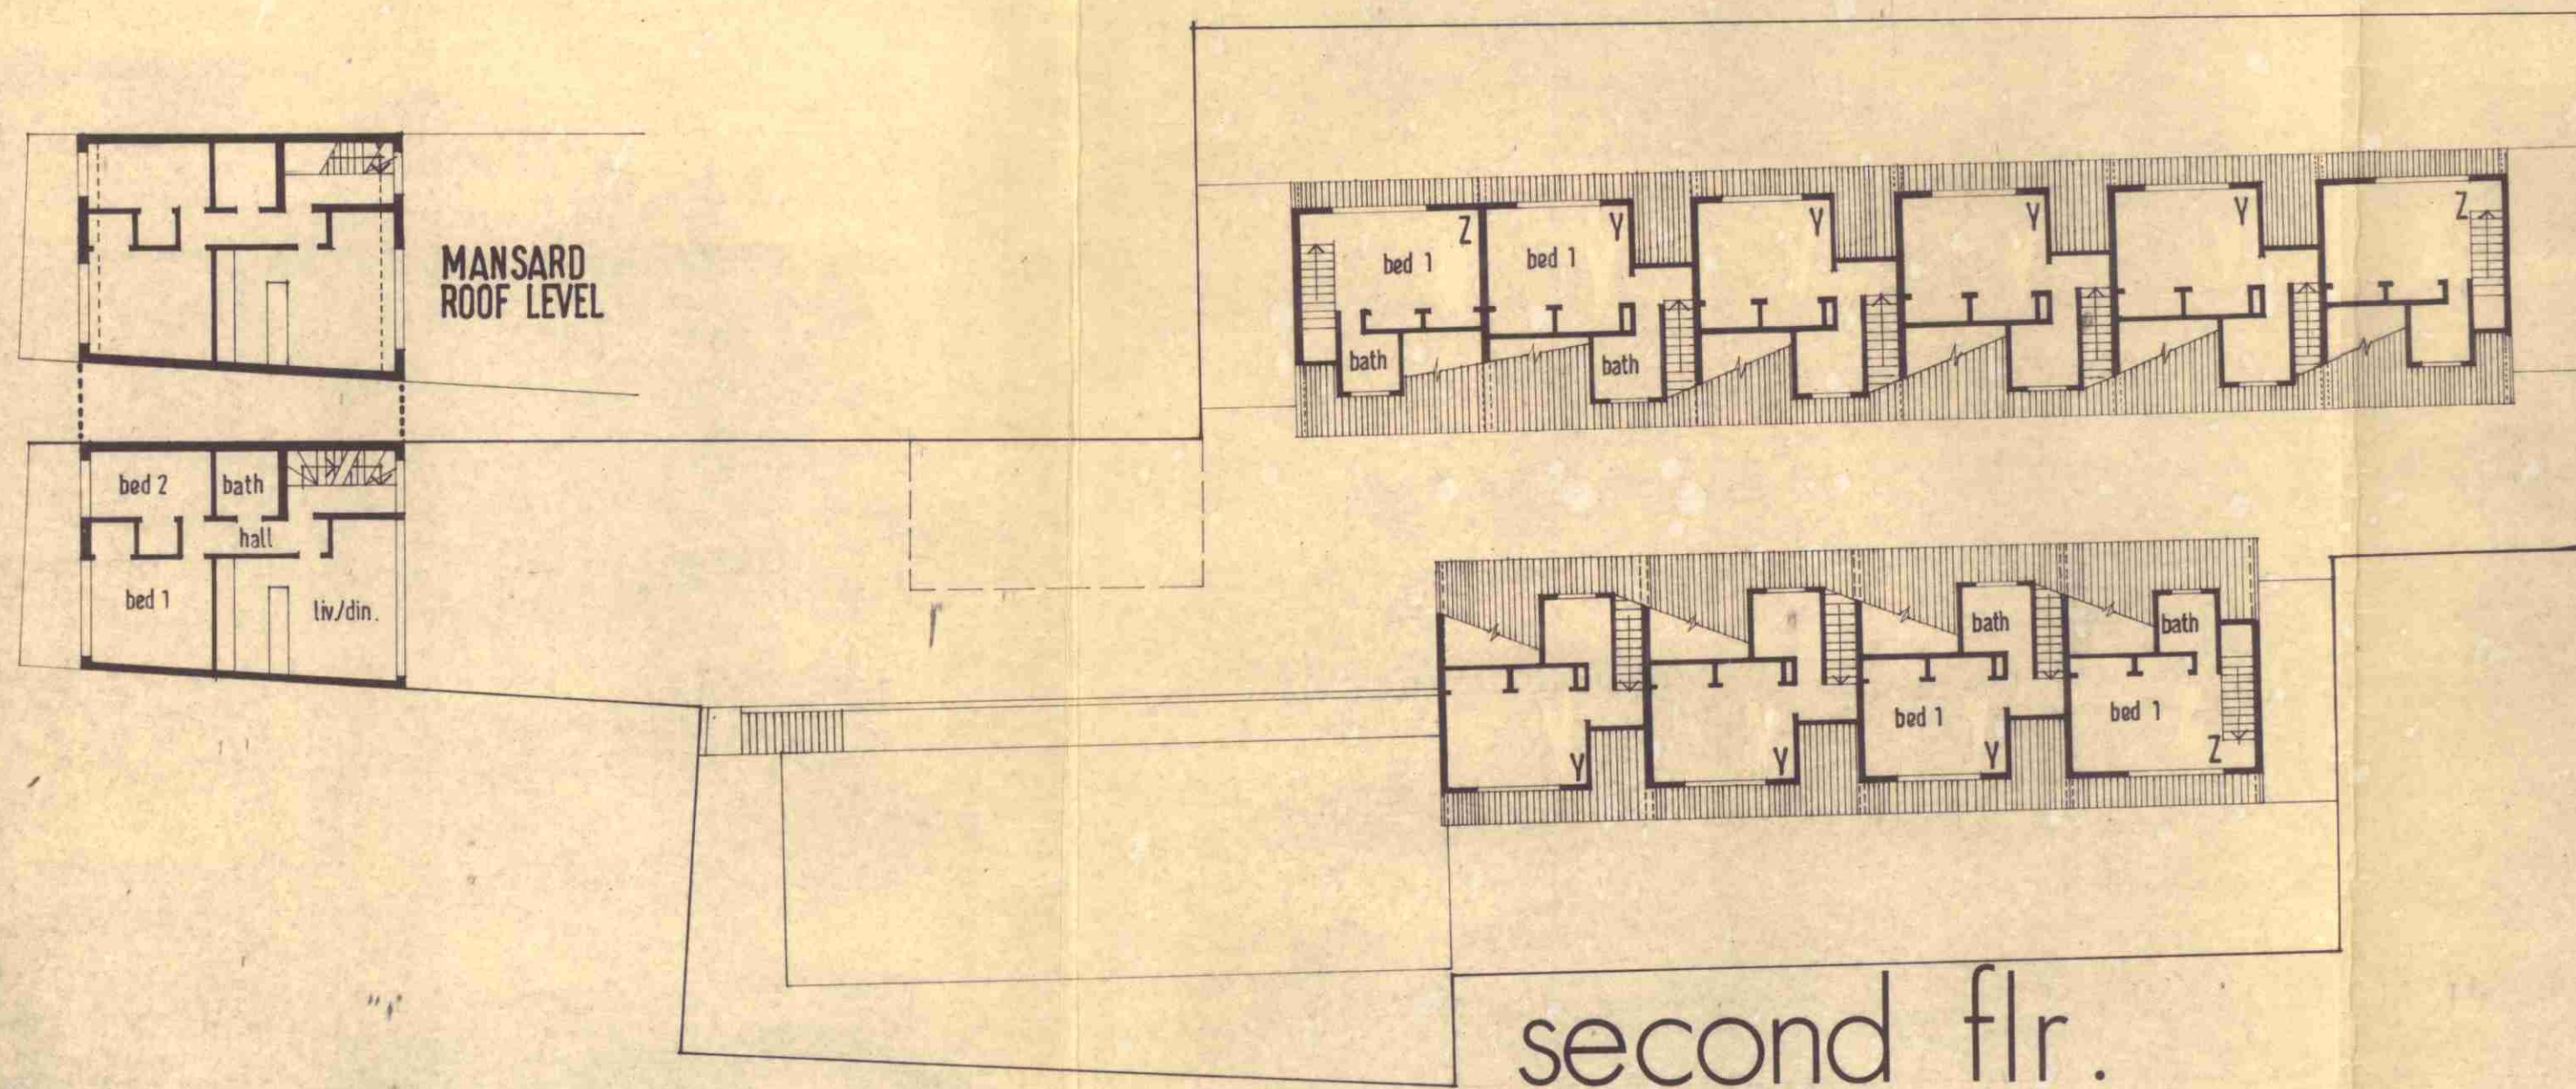

elevation a-a

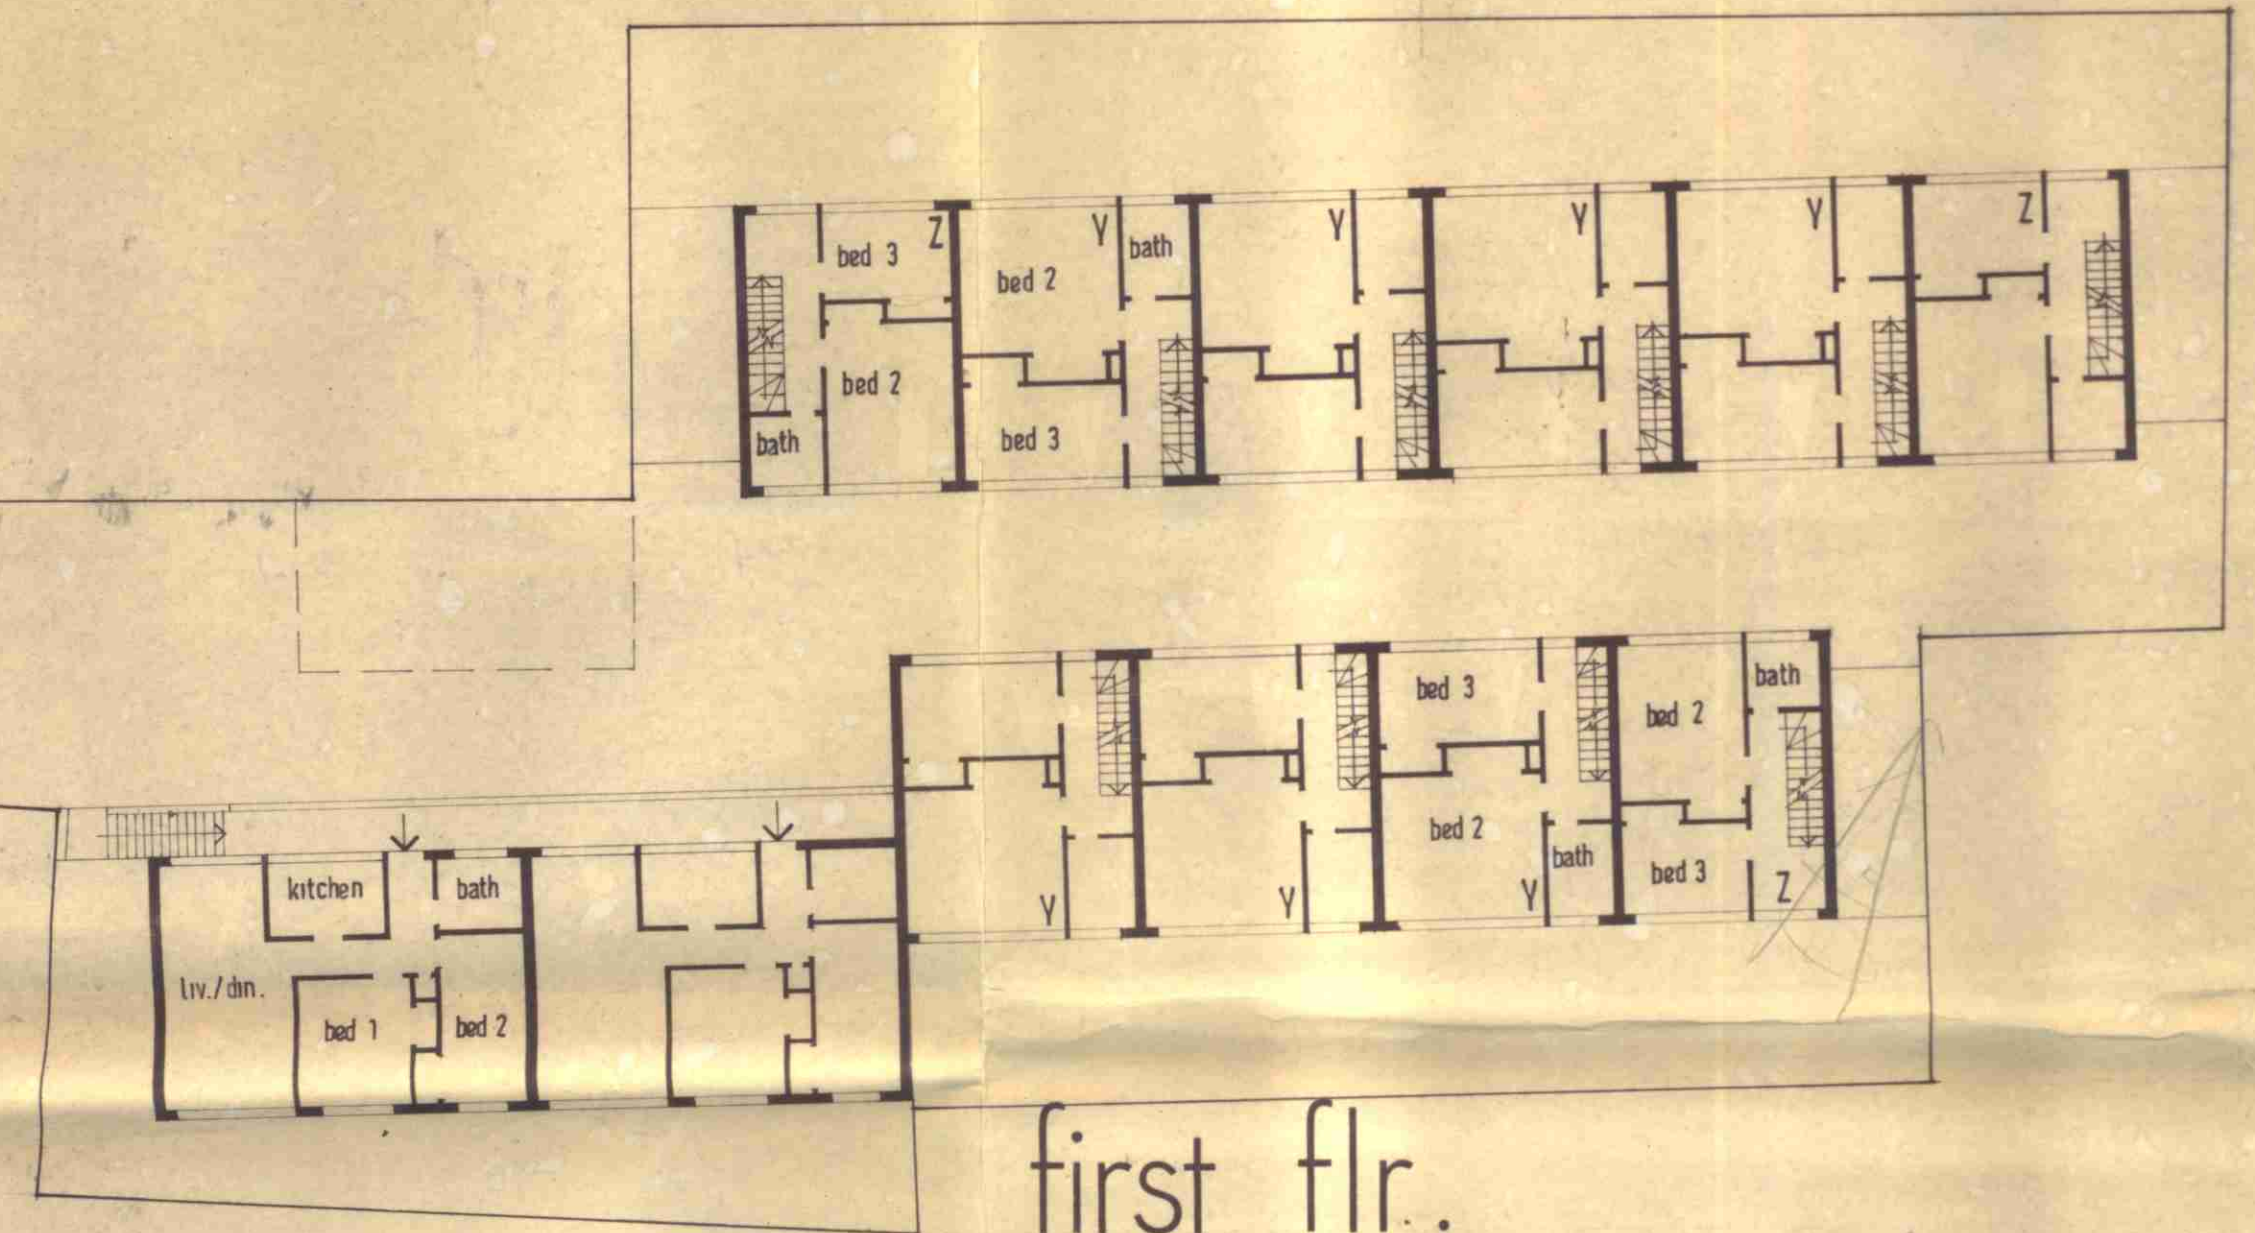

elevation b-b

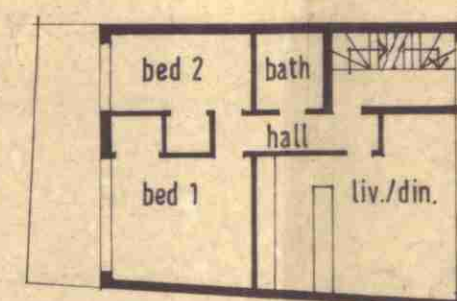

elevation c-c

GTP/41/25/A/10348



scale
1/16"

drawn by pwn
checked by
date jan 71

22 Perrins Walk, London NW3

revisions

PROPOSED DEVELOPMENT
SITE AT REAR OF 13 DELANCEY ST. N.W.1

642/2

plans + elevations

DINERMAN DAVISON ASSOCIATES chartered architects 01-435-0038