



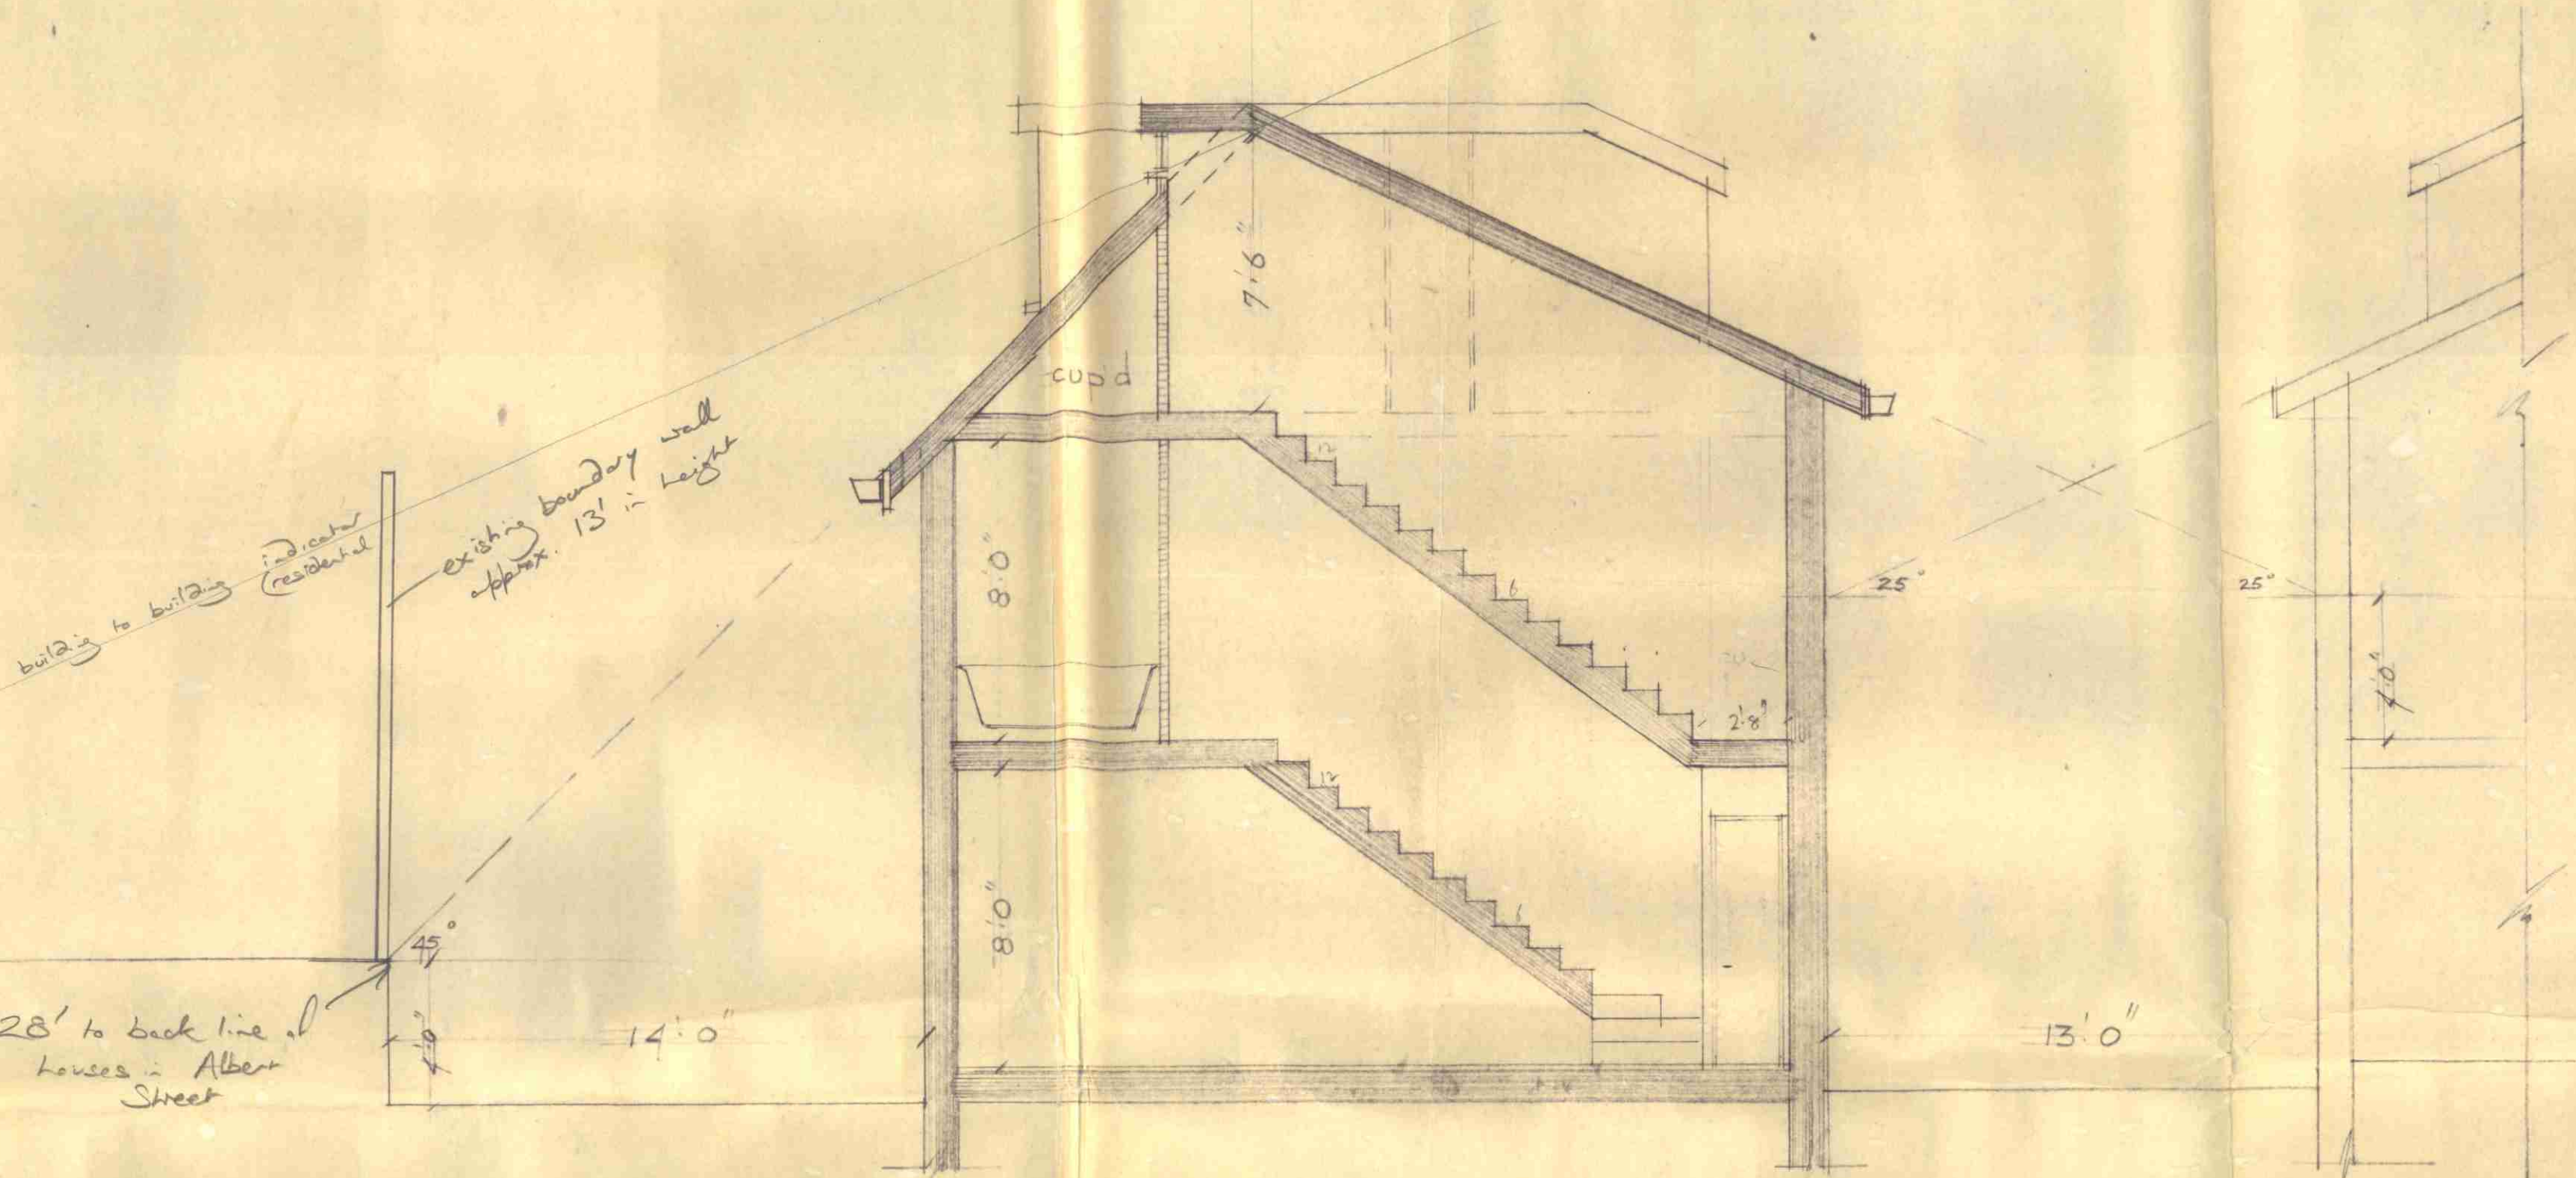

SECTION A - A
HOUSE TYPE Y

CTP/J11/25/A/10348

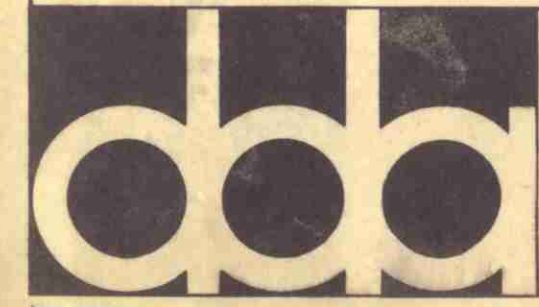

scale	revisions
1/4" = 1'-0"	

drawn by	b.t.d.	PROPOSED DEVELOPMENT	642/ 3
checked by		SITE AT REAR OF 13 DELANCEY ST. N.W.1	
date	16.12.70	TYPICAL HOUSE SECTION	
DINERMAN DAVISON ASSOCIATES chartered architects 22 Perrins Walk. London N.W.3. 01-435-0038			