


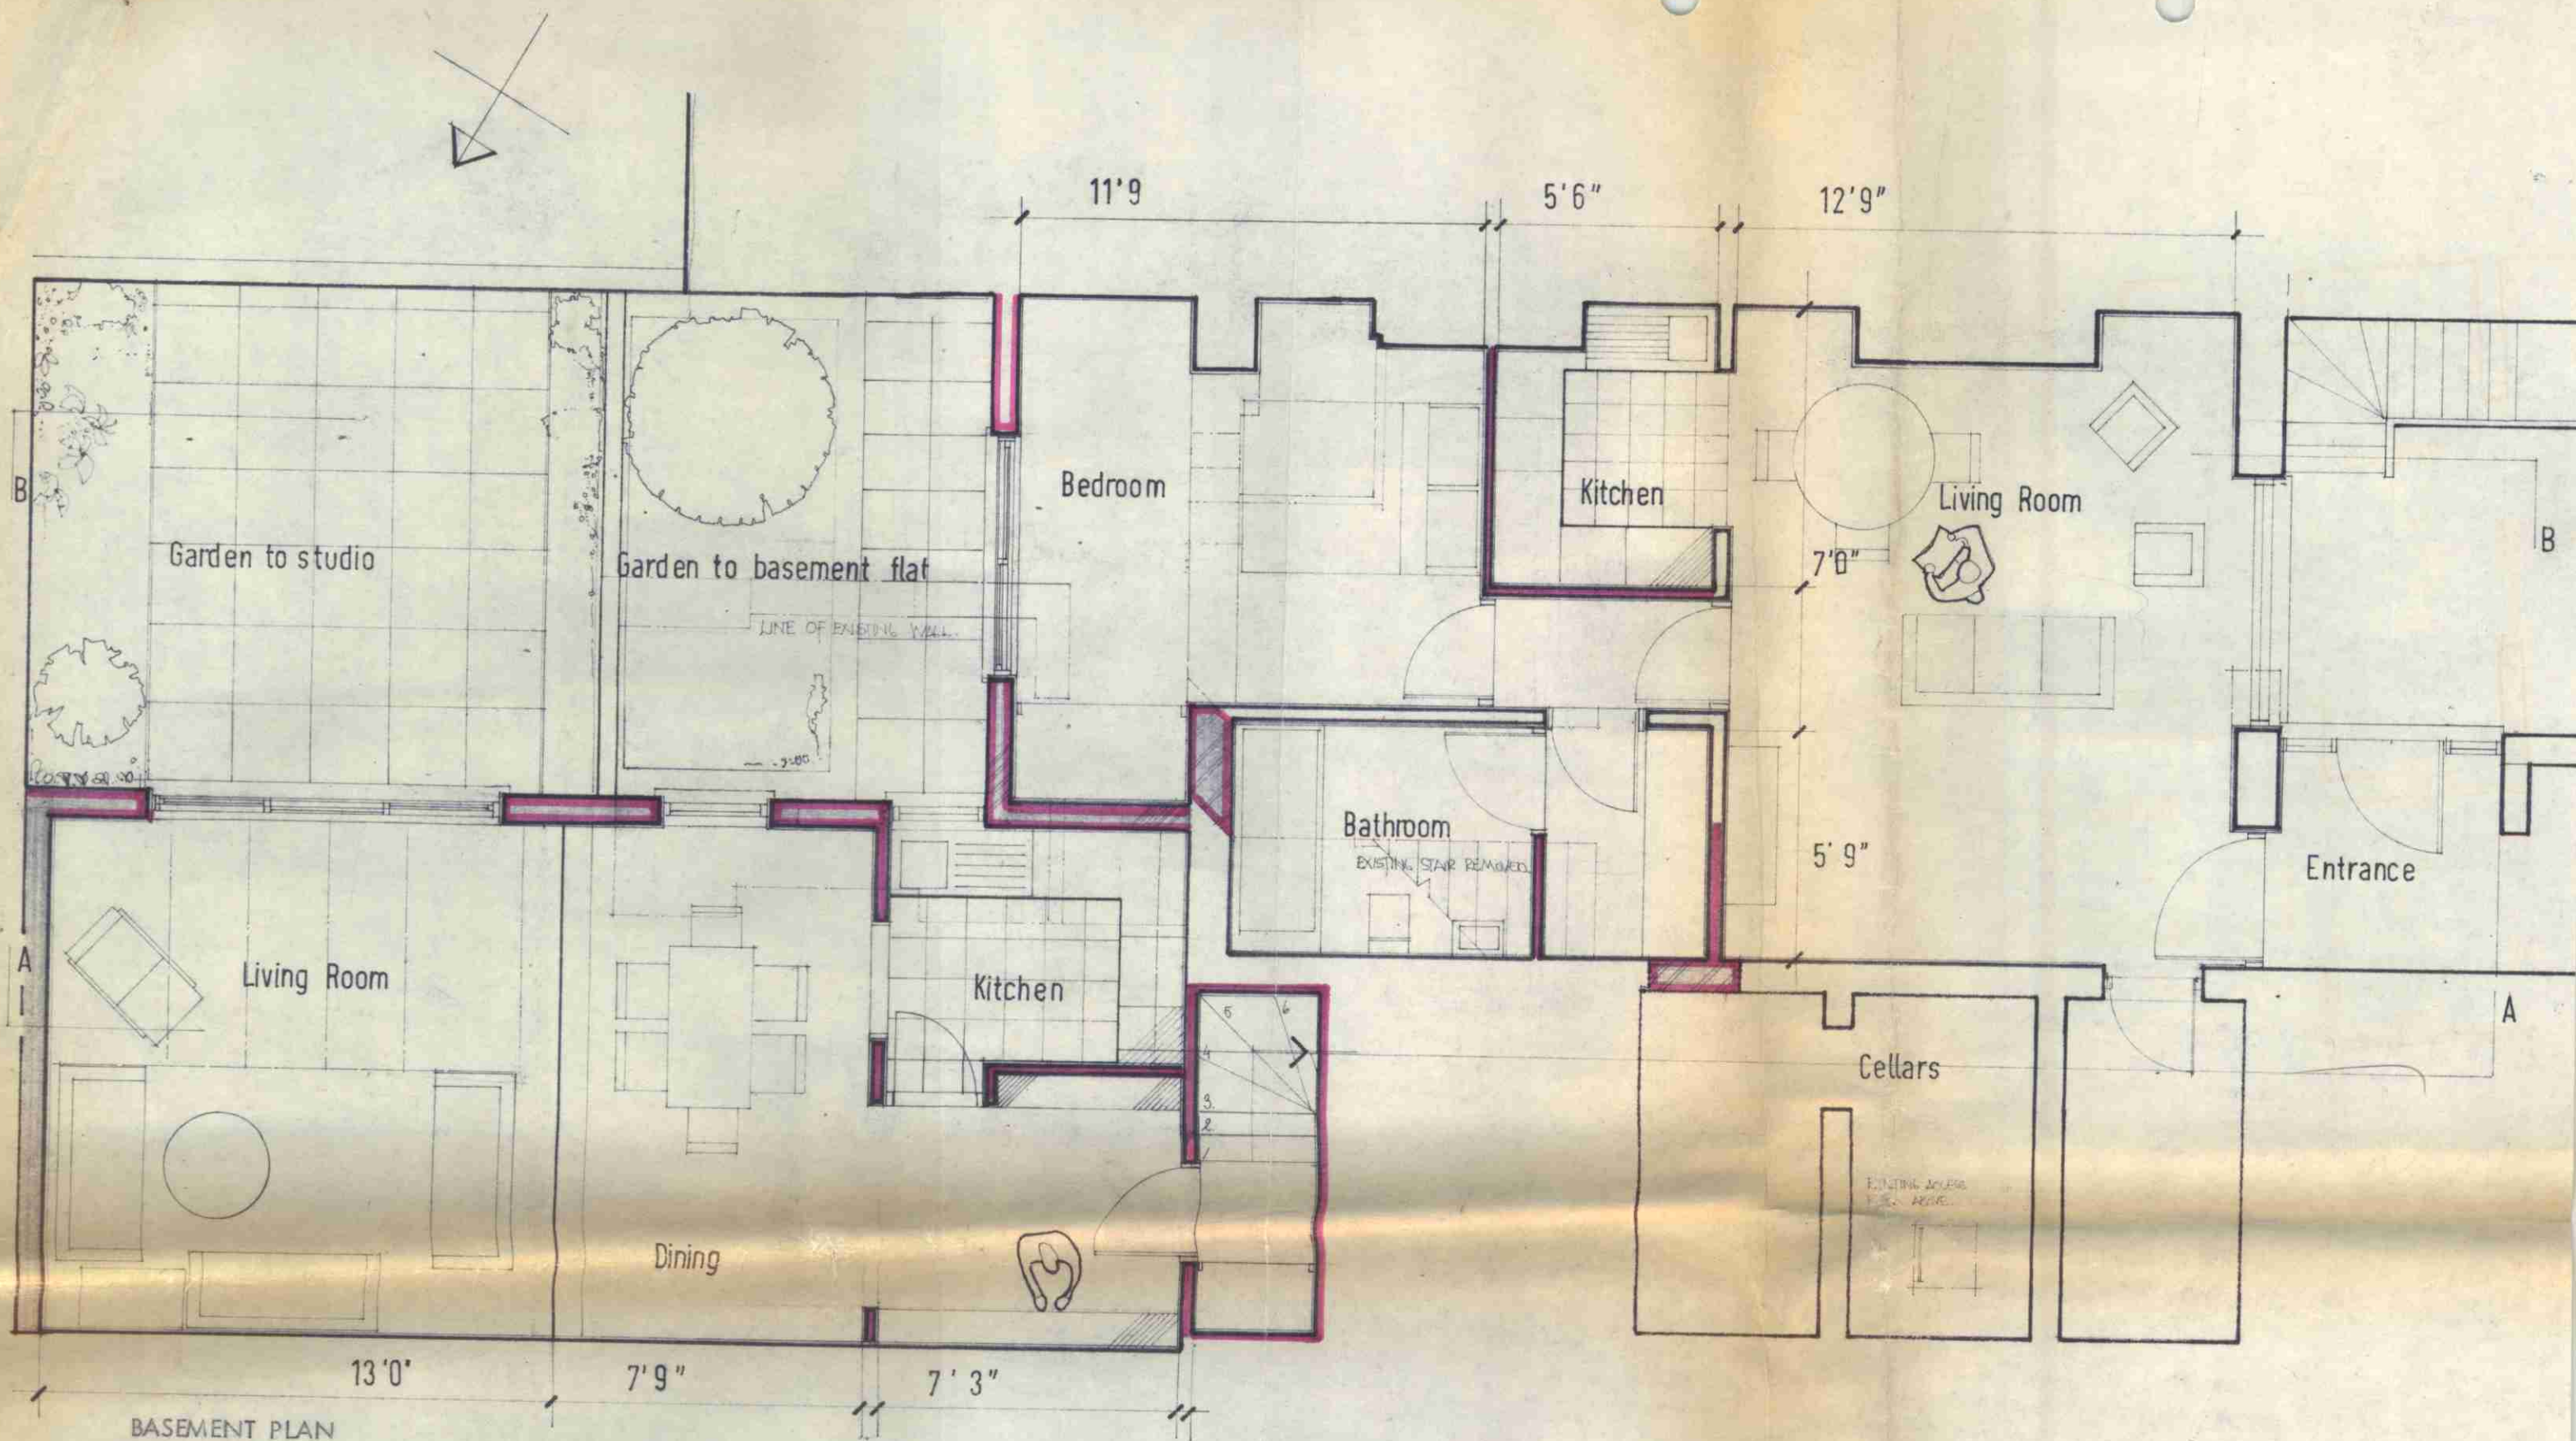

CTP/J11 / 25 / A / 14906

LONDON BOROUGH OF CAMDEN
 PLANS APPROVED
 17 JAN 1973
 ON BEHALF OF THE COUNCIL

CONVERSION OF 84 ALBERT STREET, LONDON, N.W.1. FOR ANTHONY LACEY AND BRUCE STREATHER.	JOB: 083 DWG: 01
BOWERBANK BRETT AND LACEY. 19 Charlotte Street, London, W.1. 01 580 9151	Scale: 1/4"-1'-0" Date: