


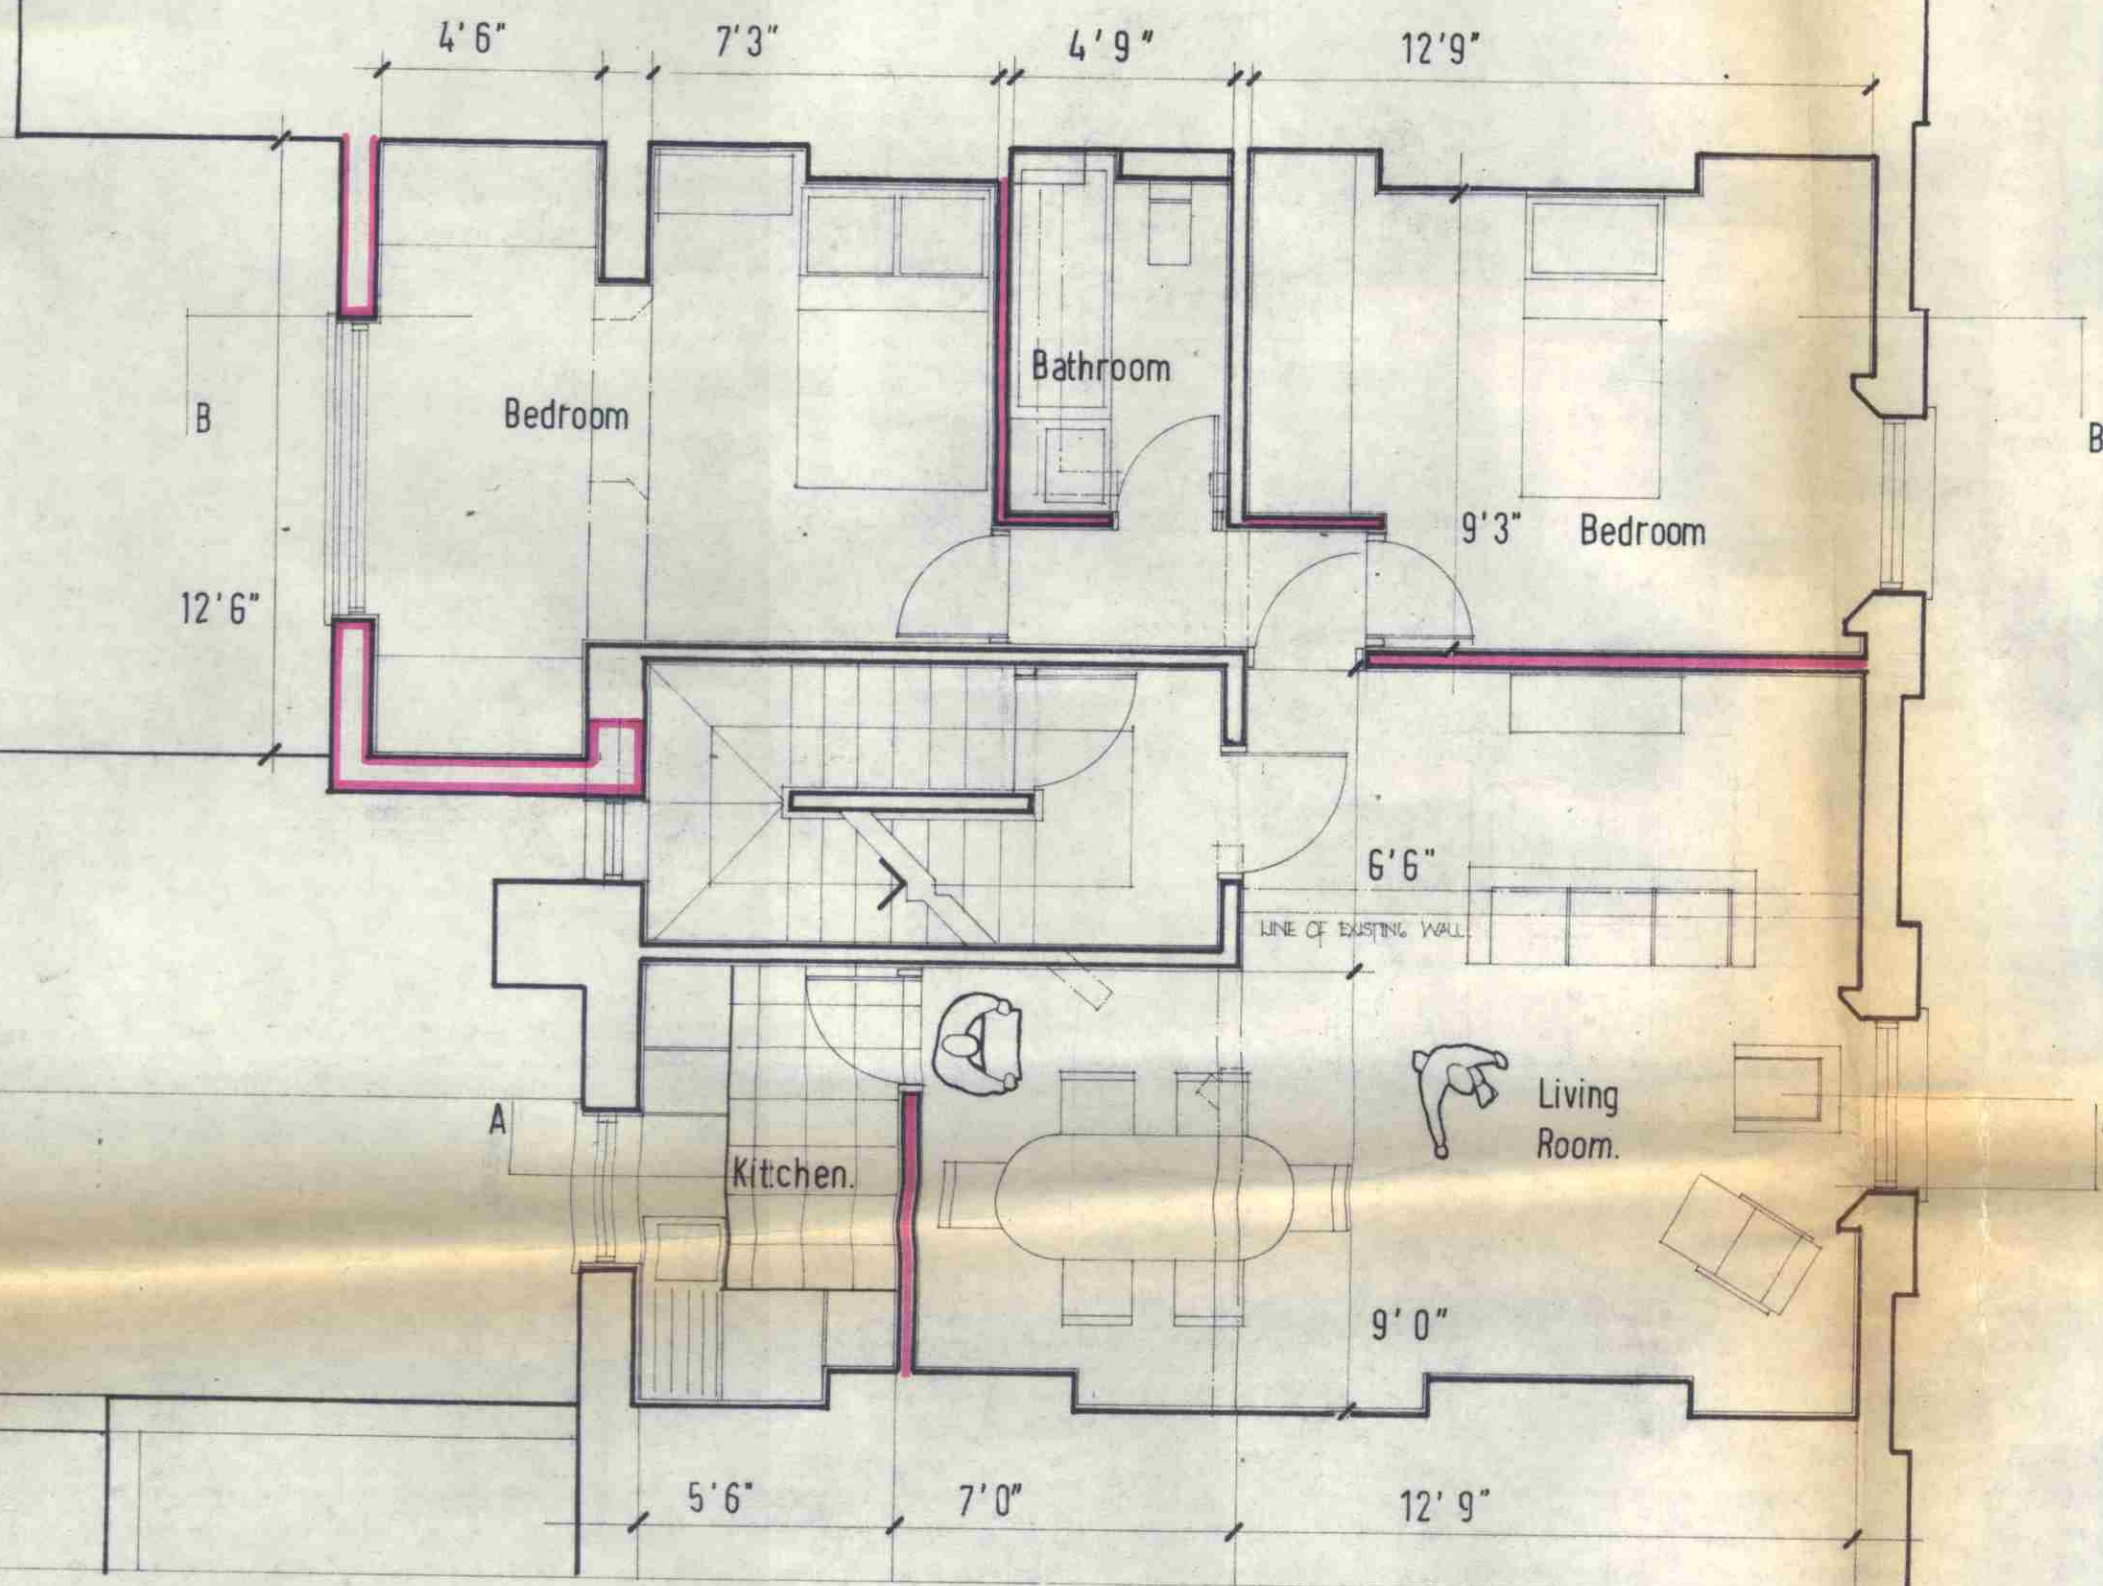

SECOND FLOOR PLAN

CTP/J11 / 25 / A / 14906

CONVERSION OF 84 ALBERT STREET, LONDON, N.W.1.
FOR ANTHONY LACEY, AND BRUCE STREATHER.

BOWERBANK BRETT AND LACEY.
19 Charlotte Street, London, W.1. 01 580 9151

JOB: 083

DWG: 04

Scale: $\frac{1}{4}$ "-1'-0"

Date: