




Internal Room Elevation  
Scale: 1:10

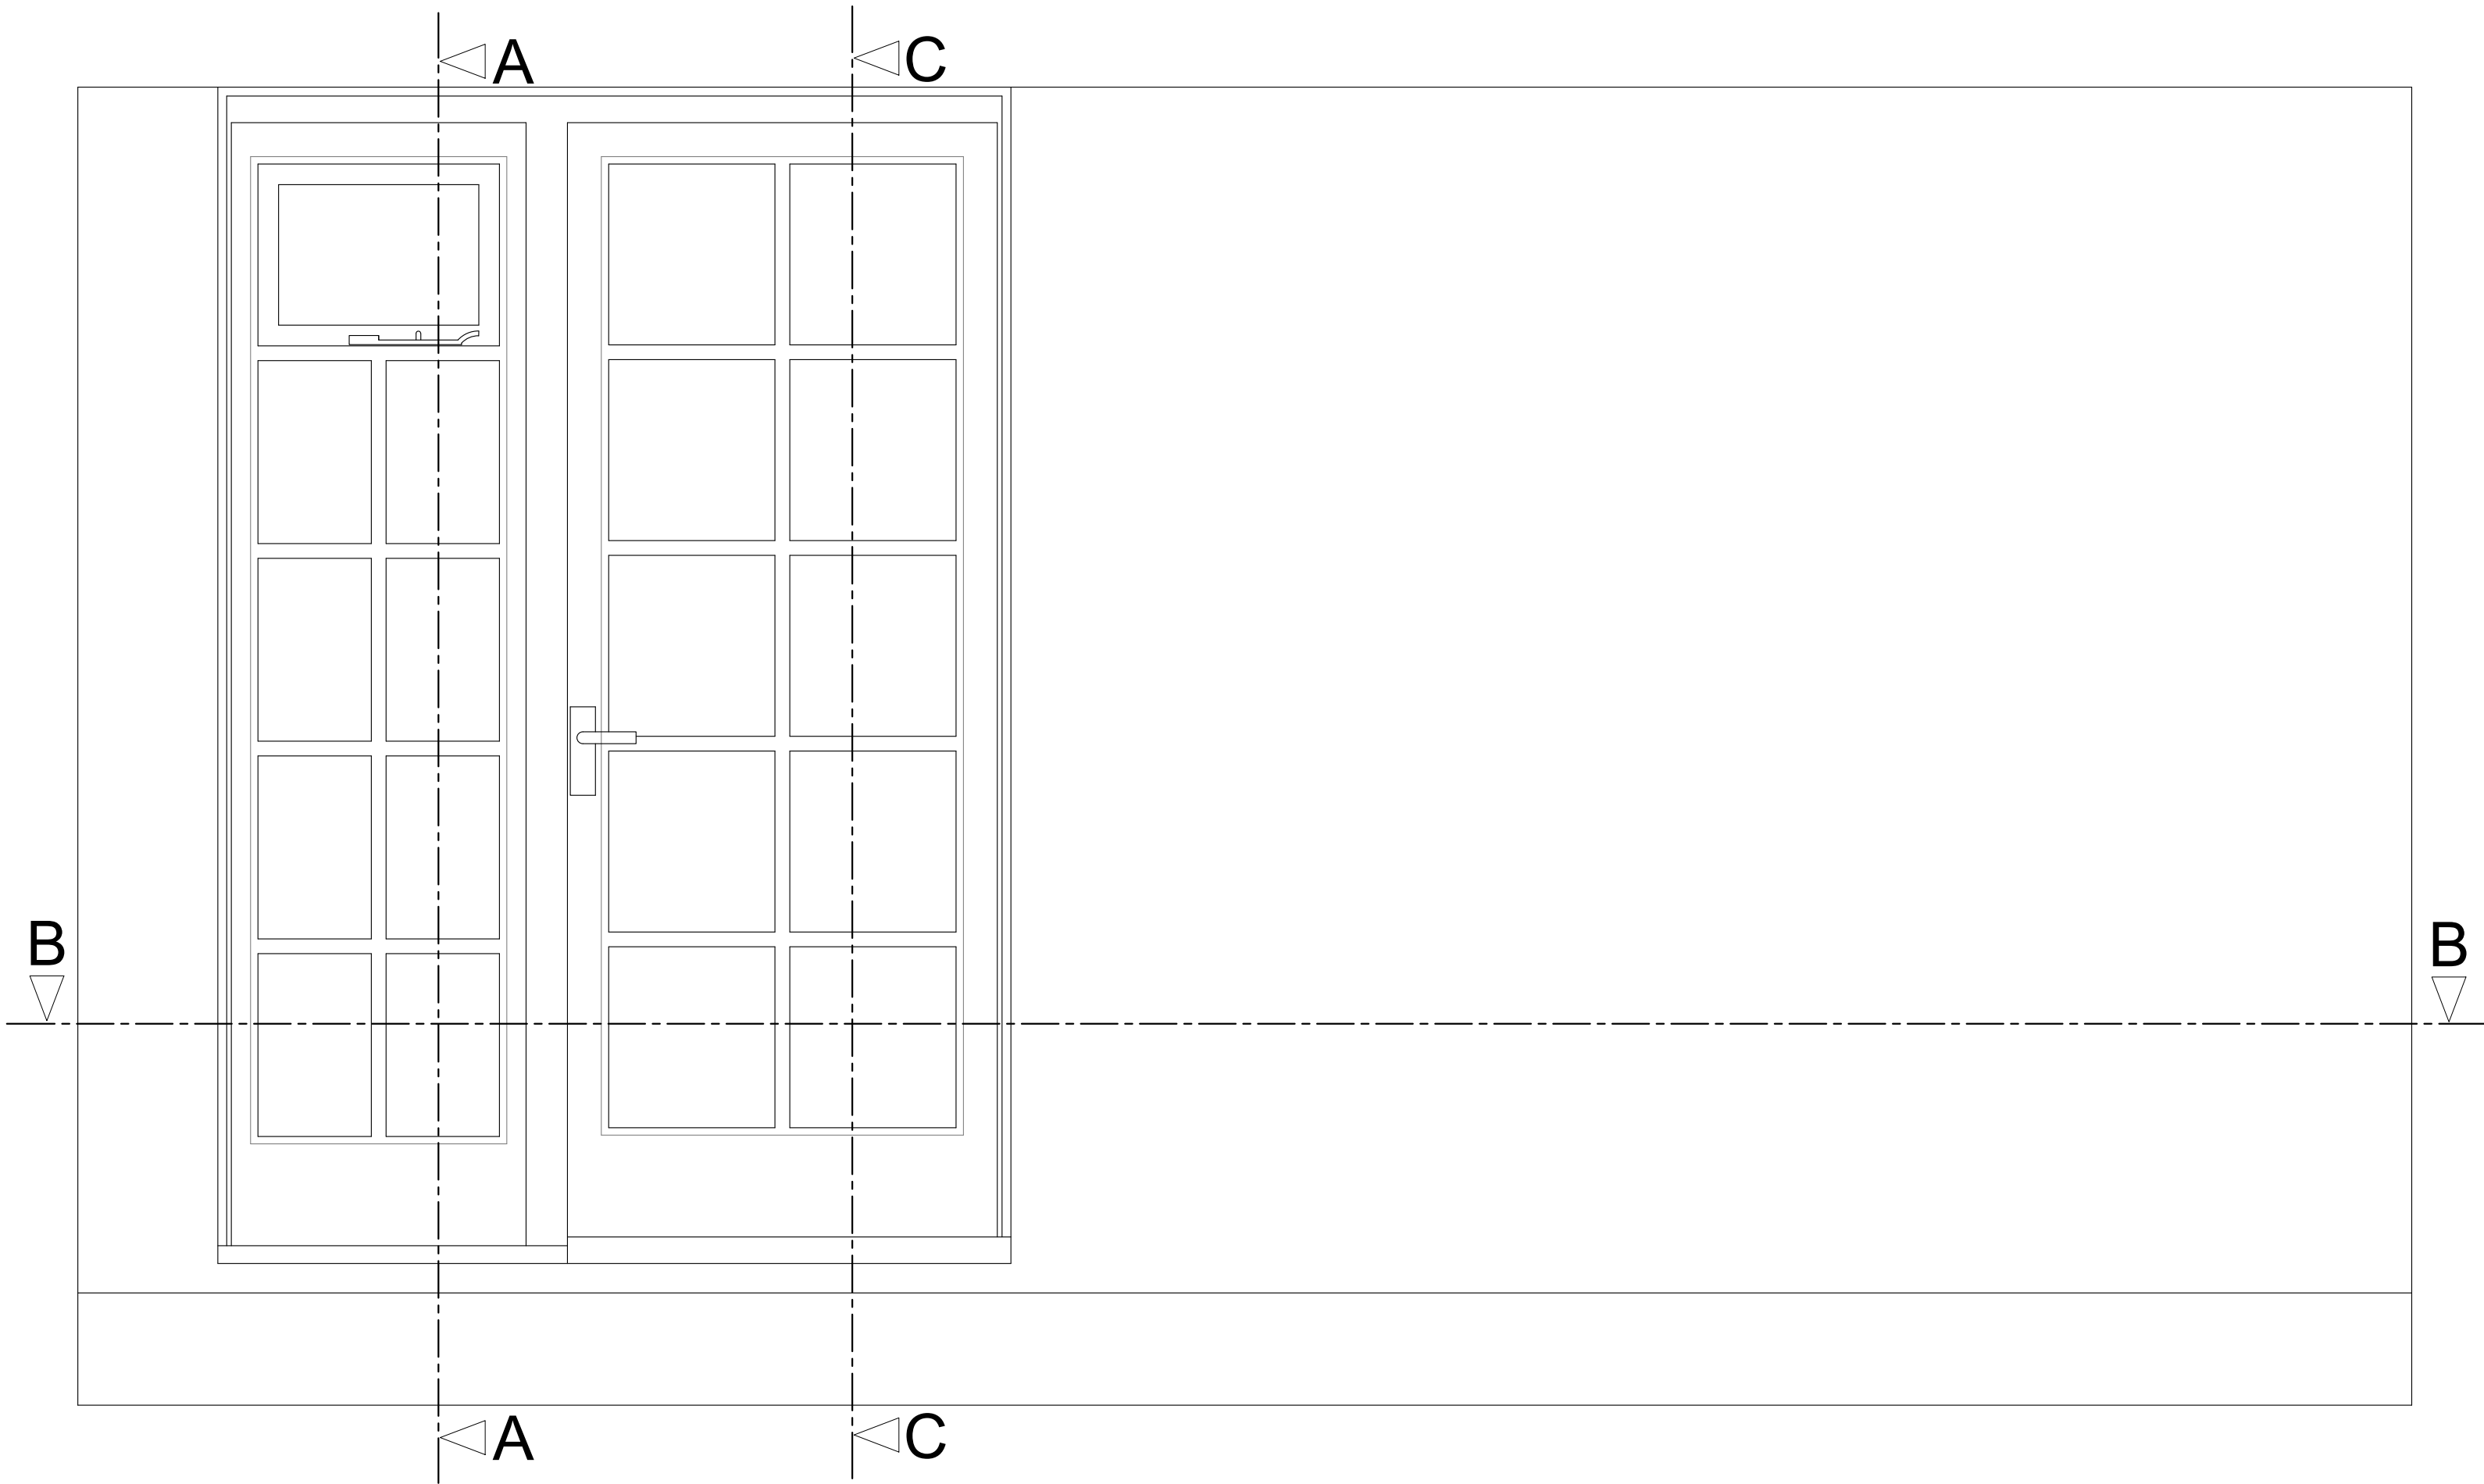


Section A-A through External Wall  
Scale: 1:10

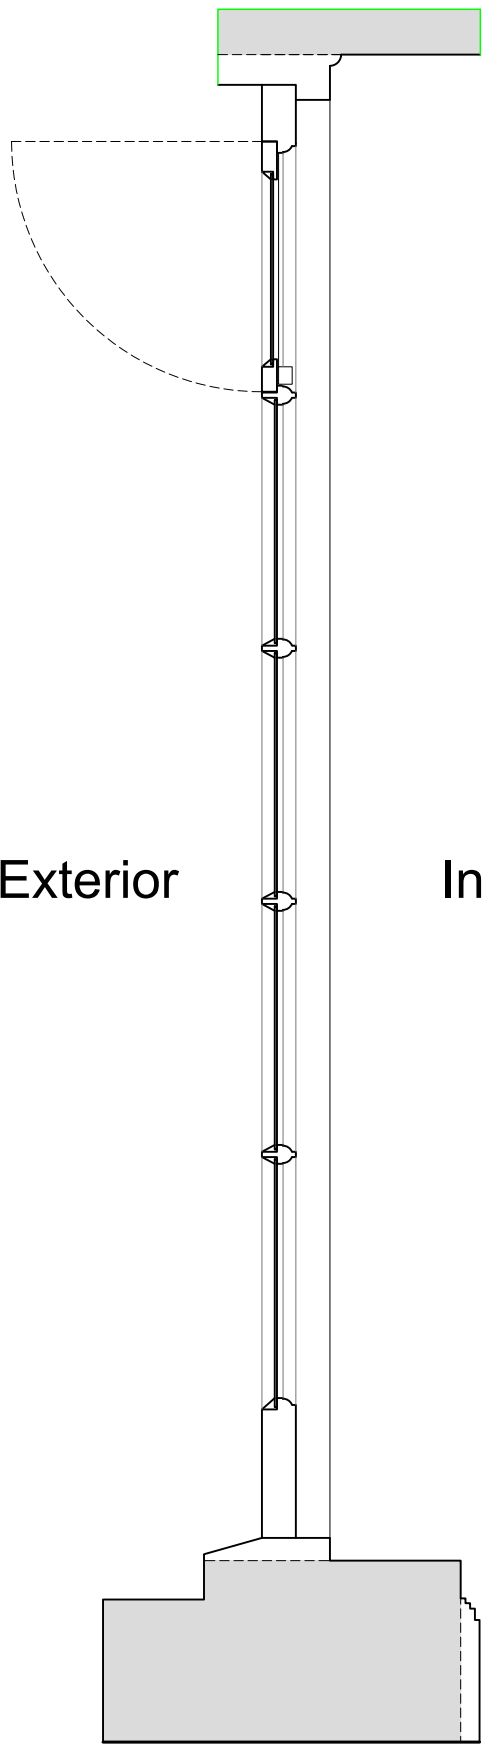

Section C-C through External Wall  
Scale: 1:10

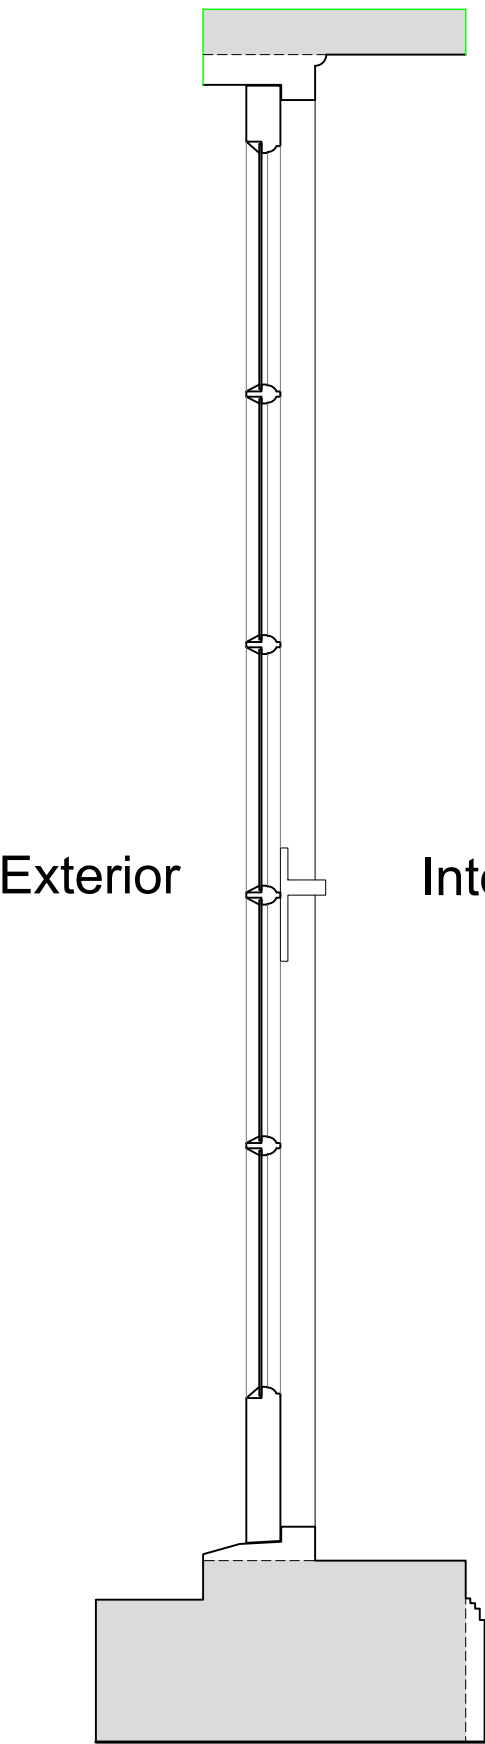

Plan Section B-B  
Scale: 1:10

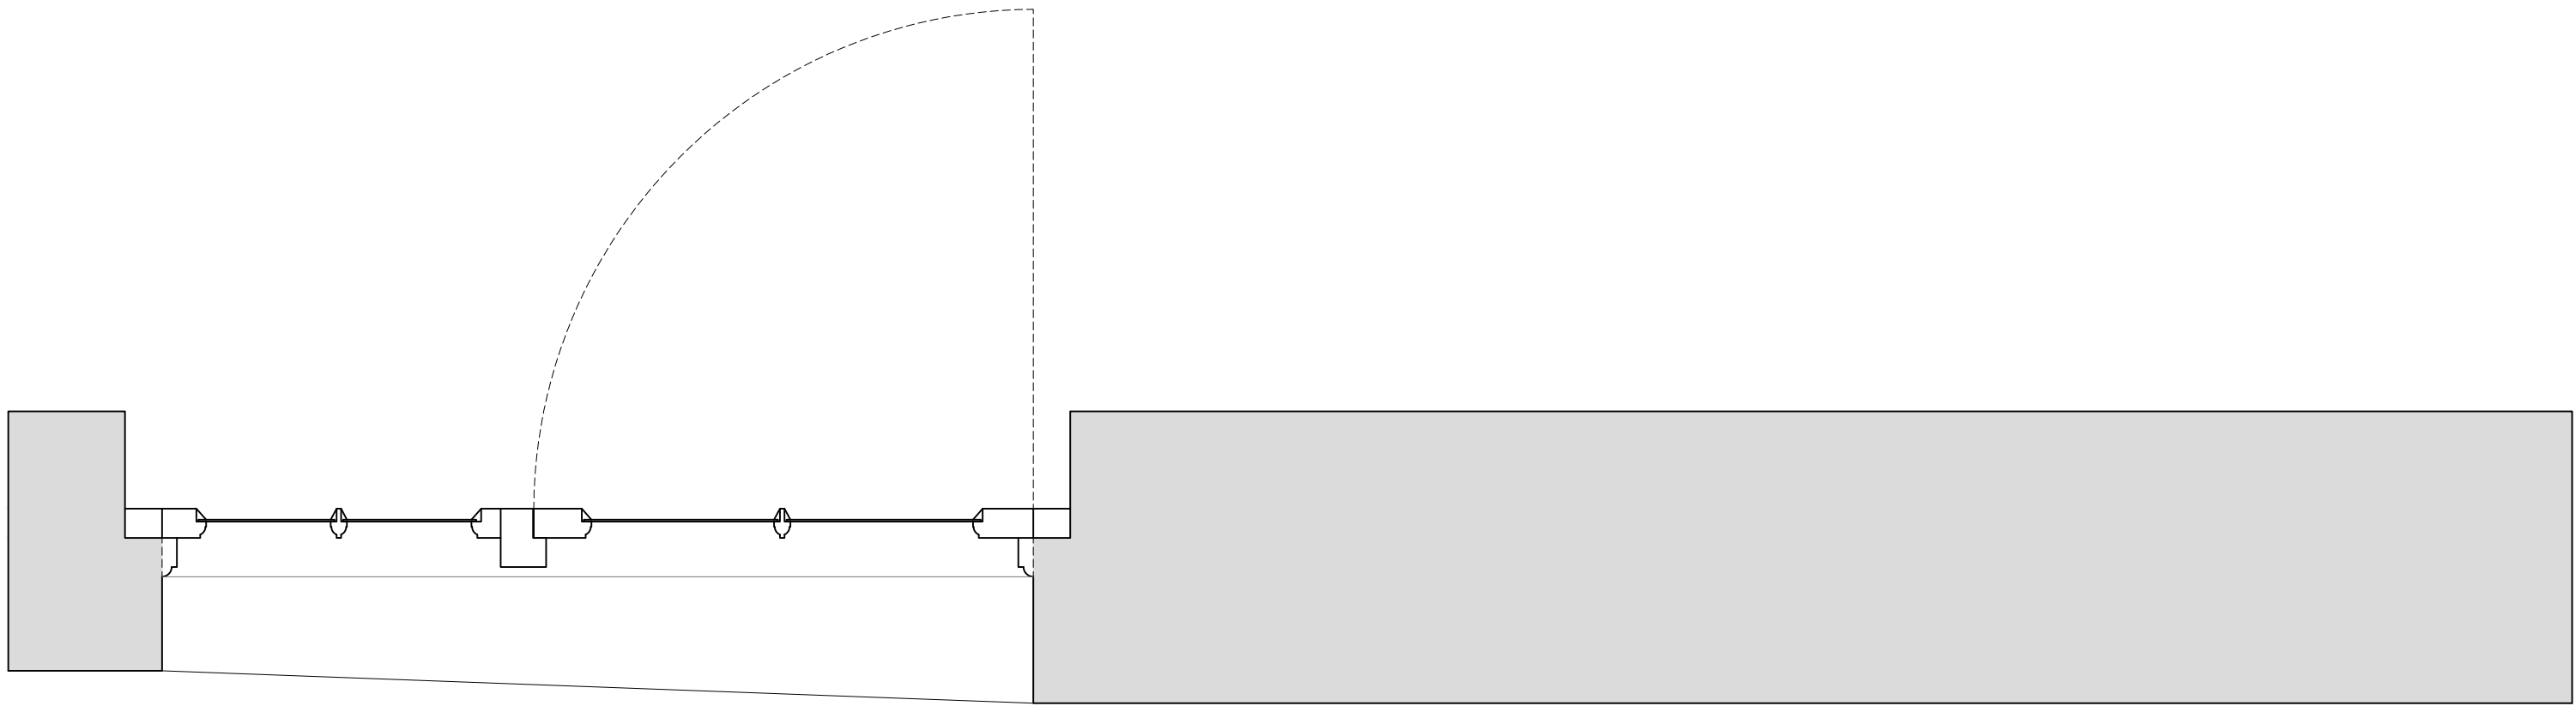

Revision	Date	Amendment
1.0	25-01-2019	Issued for listed building consent application

Do not reproduce this drawing without written permission  
All dimensions are in millimetres unless stated otherwise

Drawing Not For Construction

HS2

High Speed (HS2) Limited  
1st-3rd Floor  
The Podium  
1 Eversholt Street  
London NW1 2DN


COSTAIN SKANSKA

Costain Skanska Joint Venture  
9th Floor  
The Tower  
1 Eversholt Street  
London NW1 2DN

Site Address: 3 A Morningside Crescent, London NW1			
Drawing Title: Basement - Bedroom: EXISTING Rear Window Joinery Details - Sheet 1 of 3			
Surveyed by: AP & PB	Drawn by: PB	Checked by: OB	Presentation Scale: as shown @ A1
Date: 14-01-2019	Drawing No: WPI P066 NI - 3A MC-EX-BS-J-01	Revision: 1.0	


Internal Room Elevation with Secondary Glazing Installed

Scale: 1:10

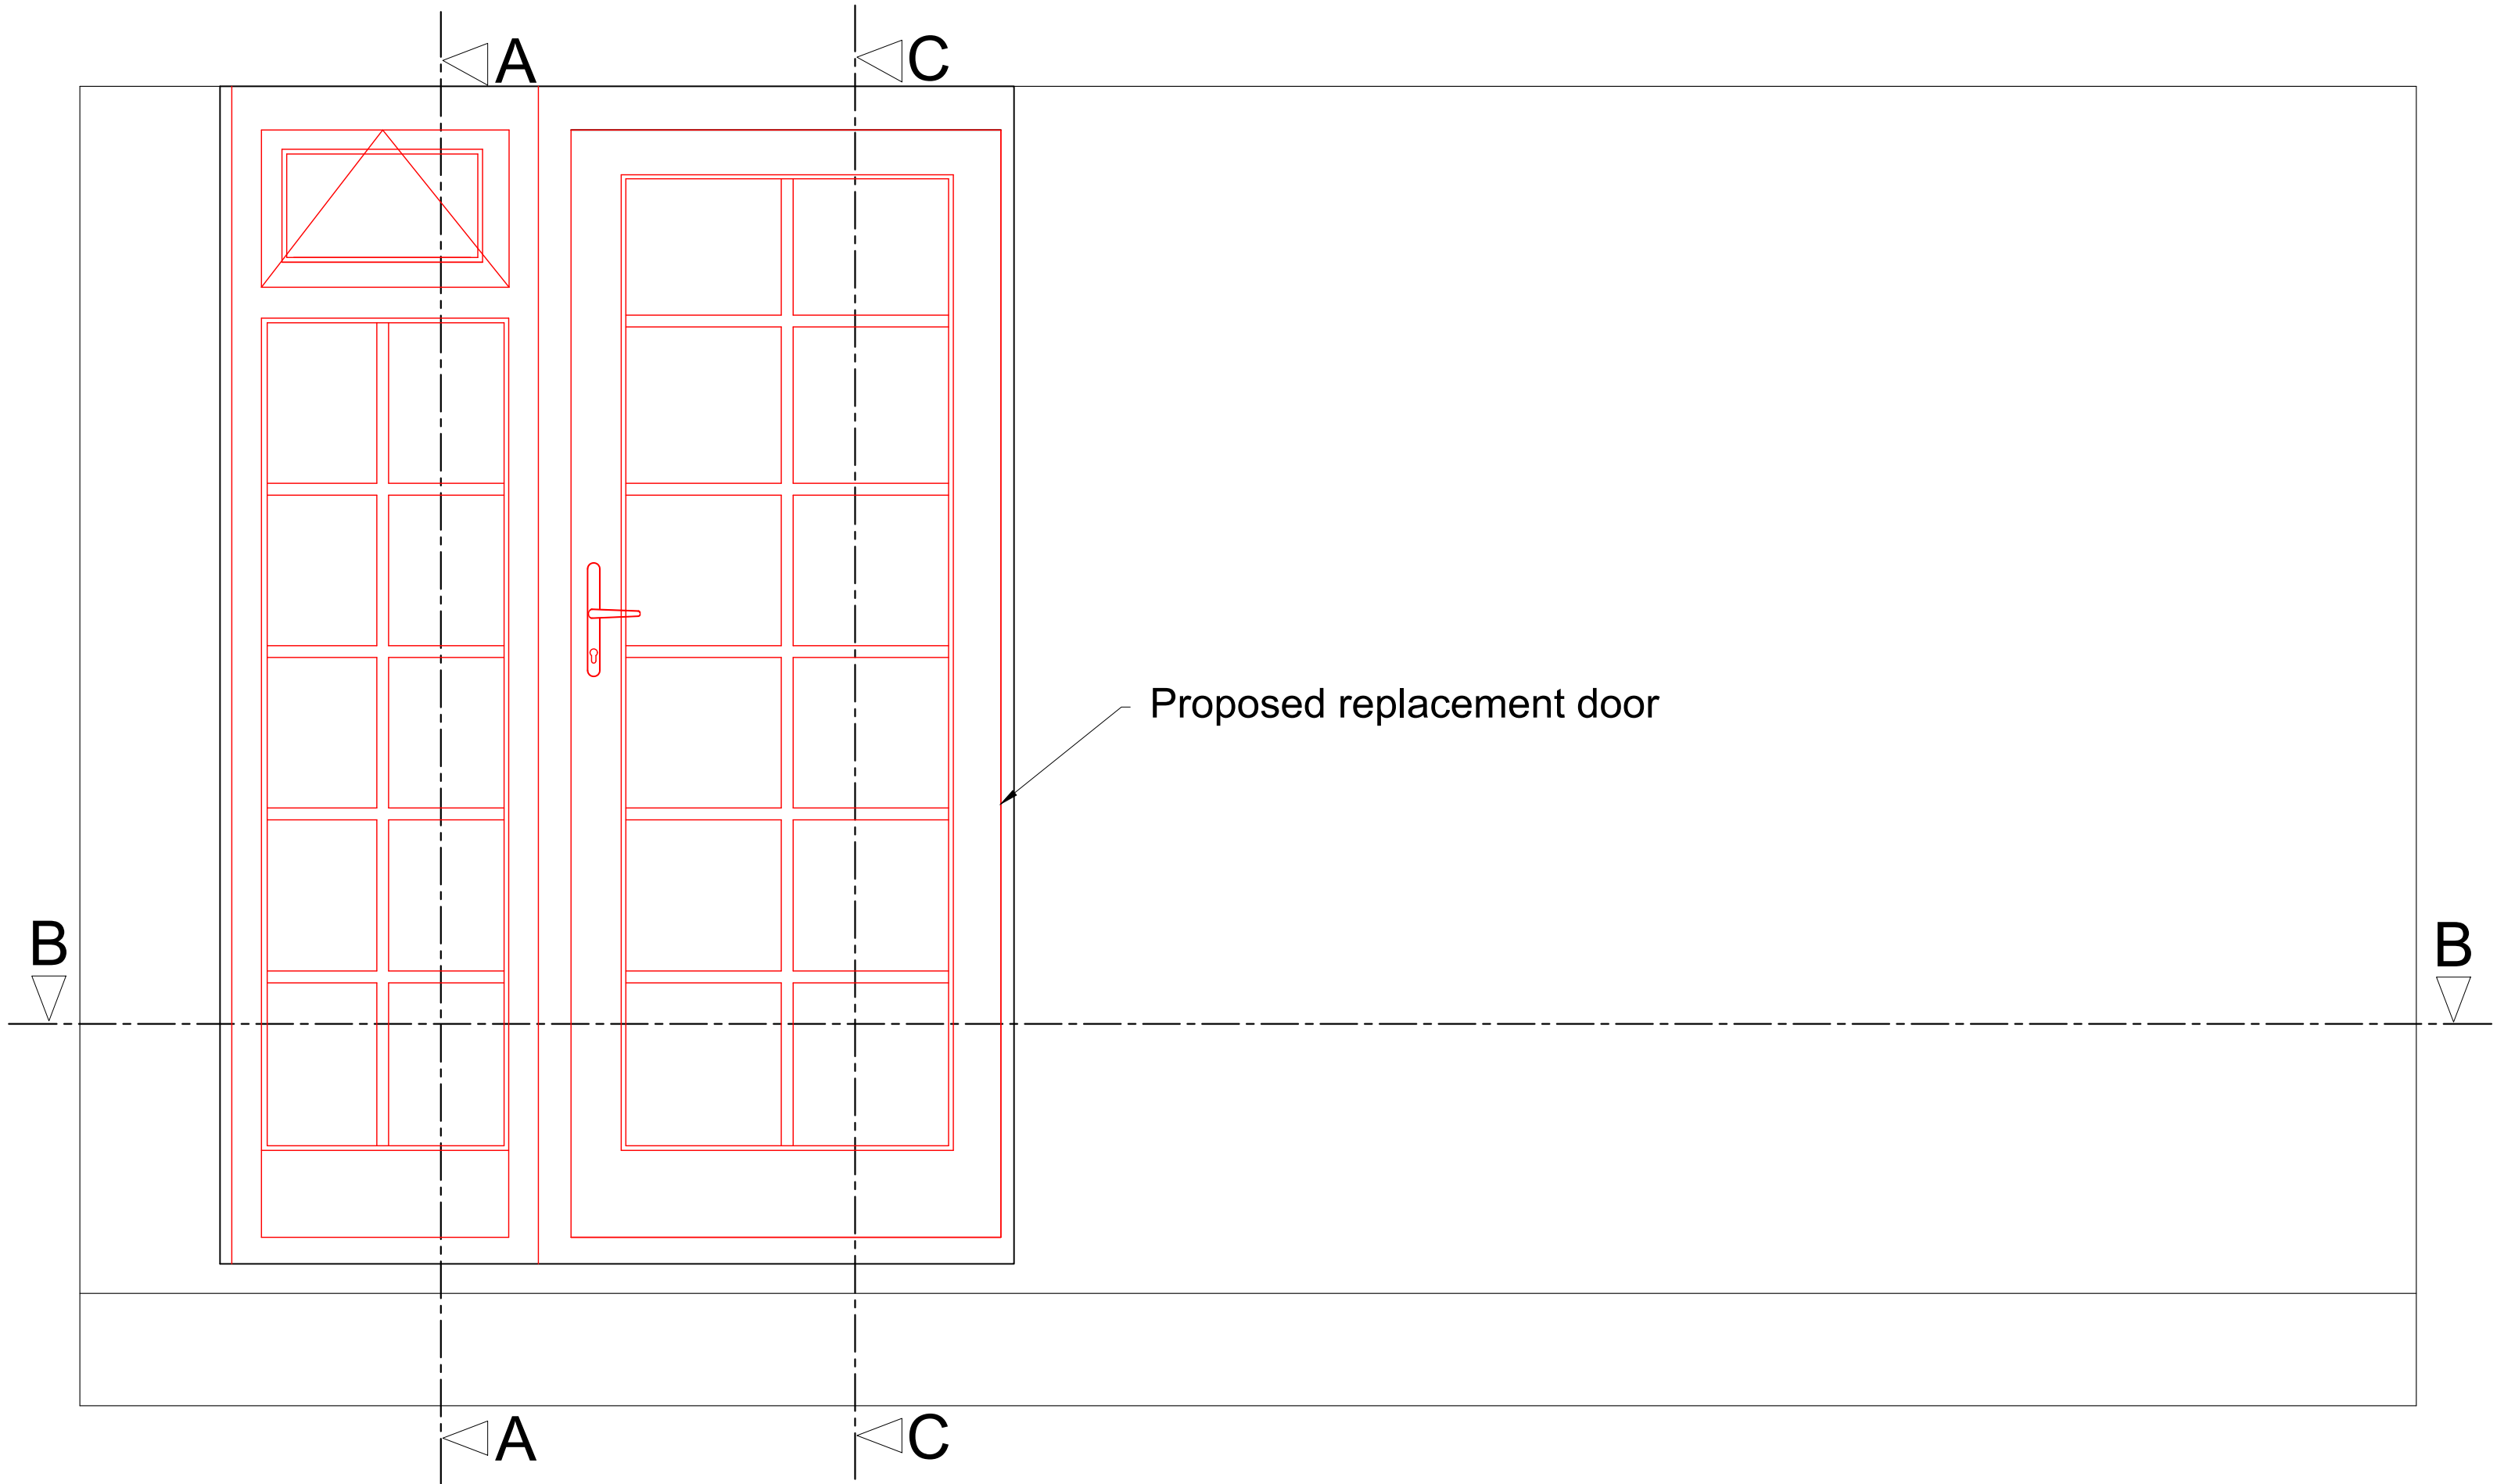


Section A-A through External Wall with Secondary Glazing Installed

Scale: 1:10

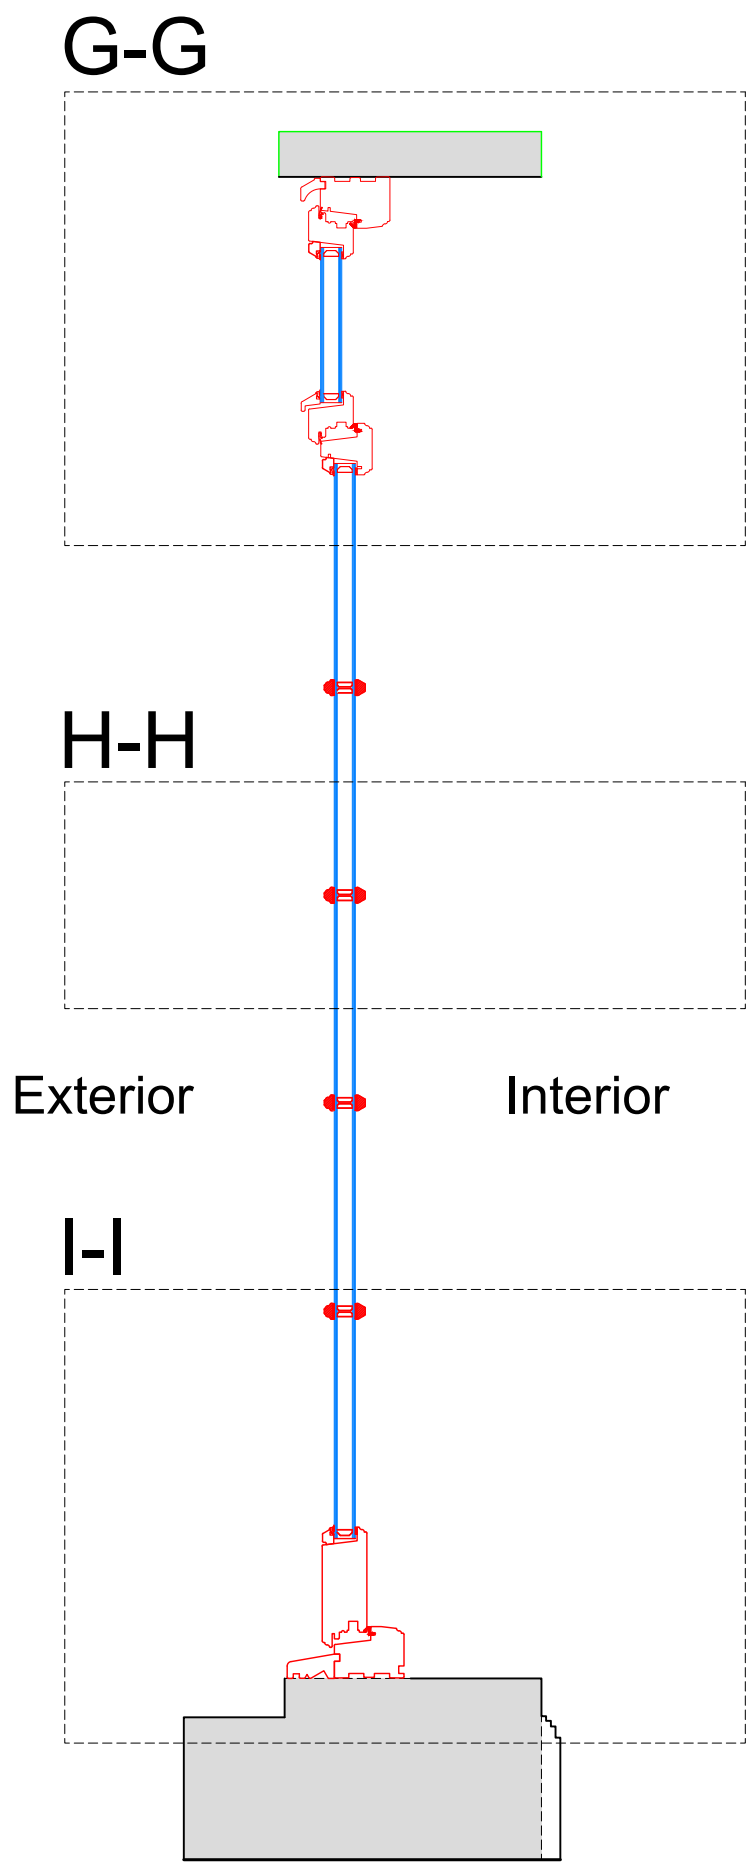


Section C-C through External Wall with Secondary Glazing Installed

Scale: 1:10

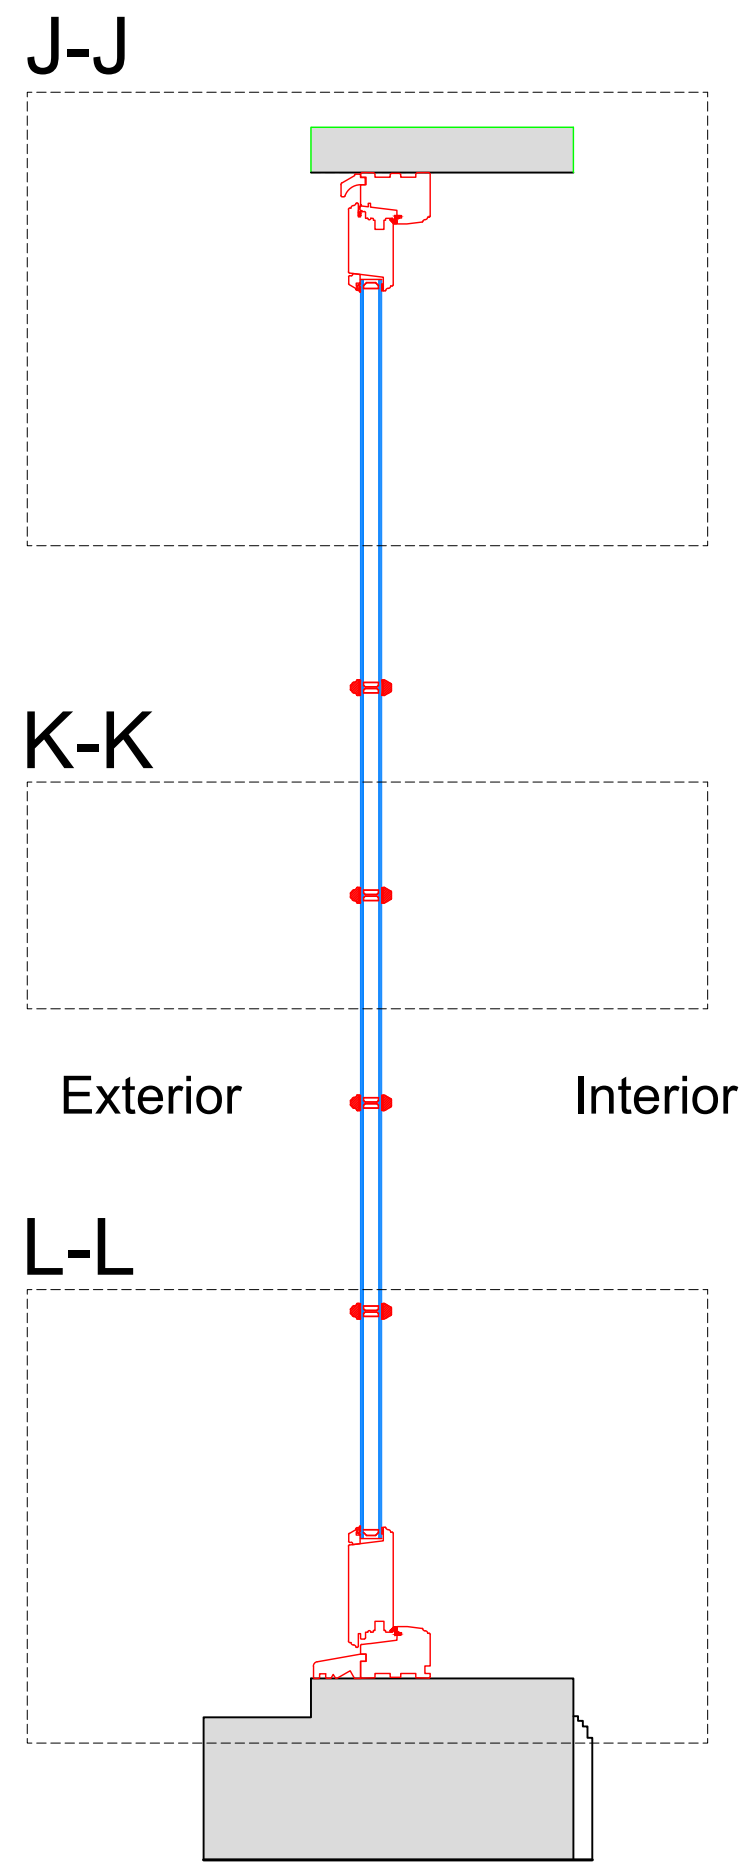

Plan Section B-B with Secondary Glazing Installed

Scale: 1:10

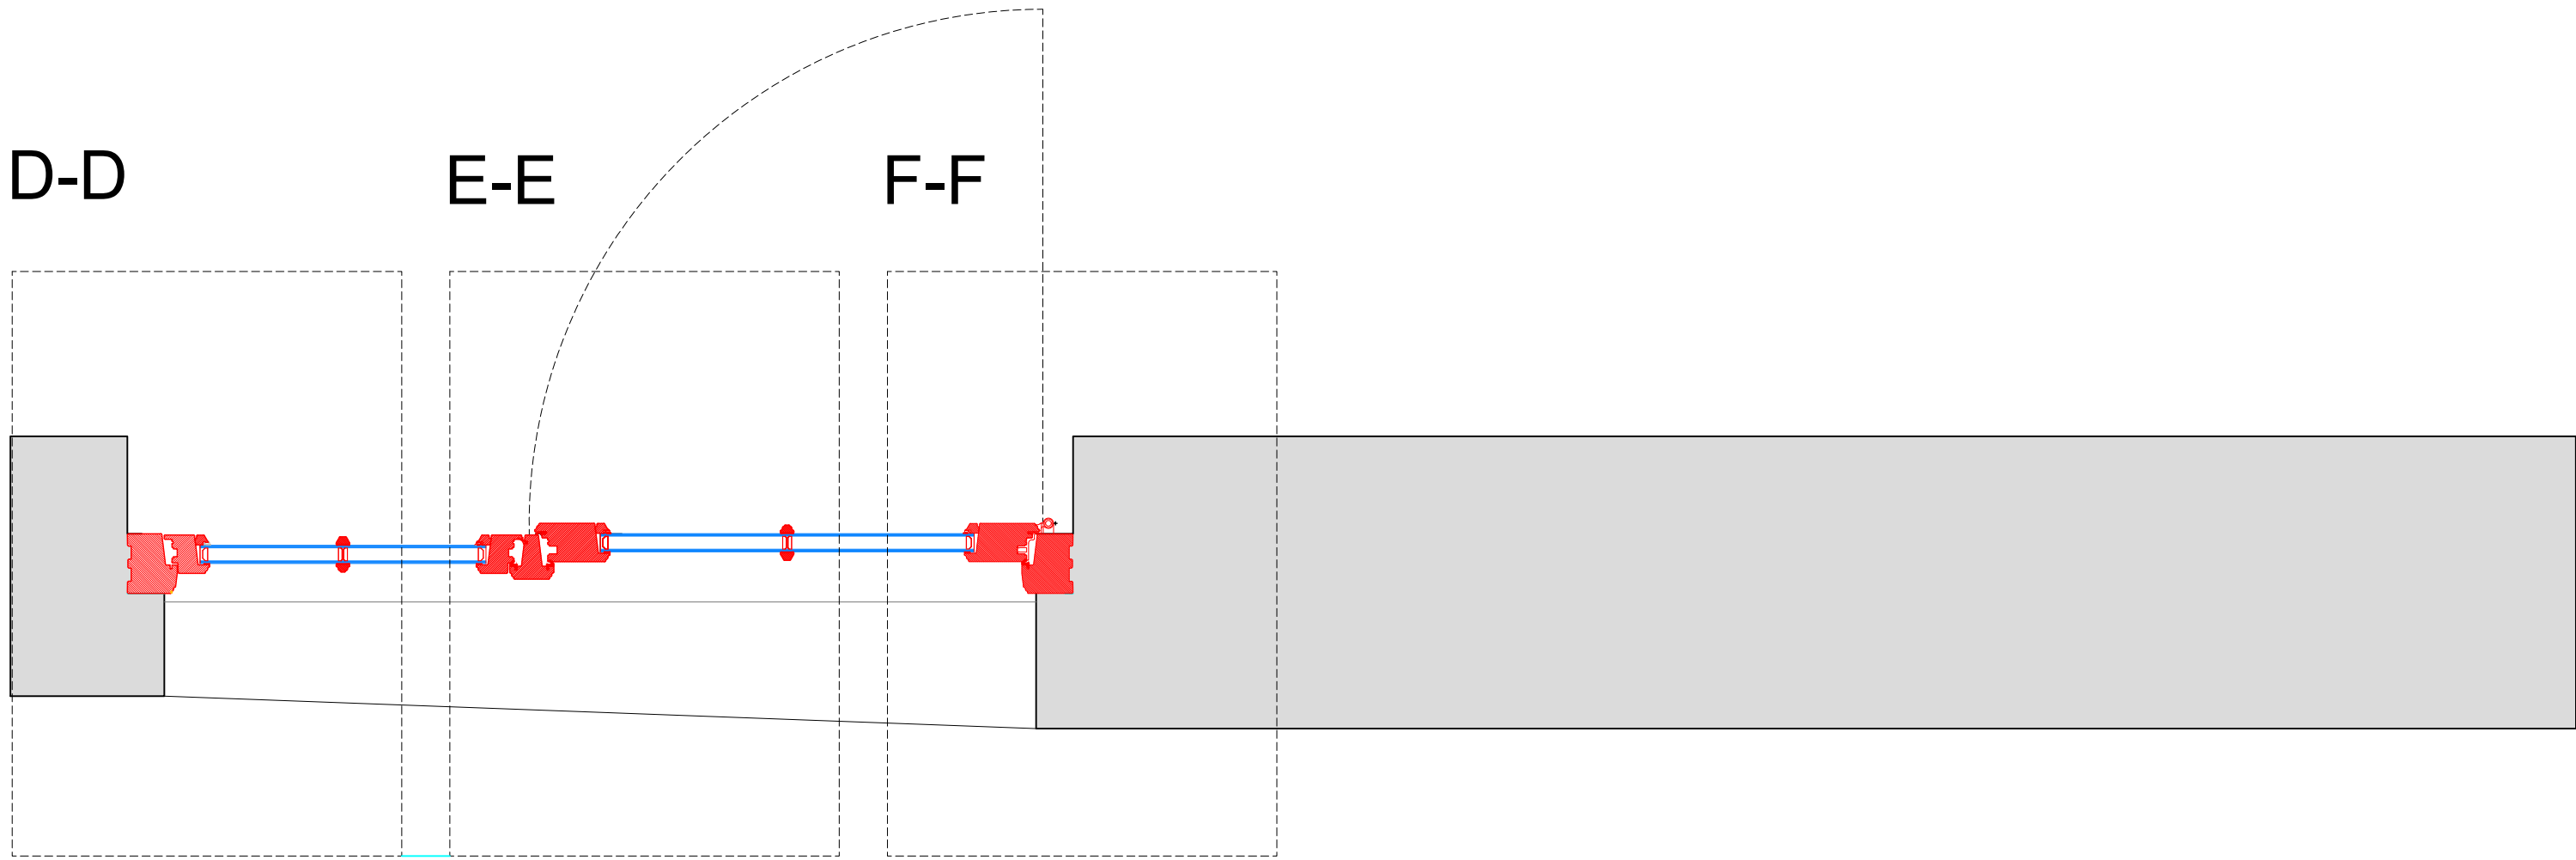

PROPOSED ELEMENTS SHOWN IN RED FOR VISUAL CLARITY

Revision	Date	Amendment
1.0	25-01-2019	Issued for listed building consent application

Do not reproduce this drawing without written permission  
All dimensions are in millimetres unless stated otherwise

Drawing Not For Construction

HS2


High Speed (HS2) Limited  
1st-3rd Floor  
The Podium  
1 Eversholt Street  
London NW1 2DN

COSTAIN SKANSKA


Costain Skanska Joint Venture  
9th Floor  
The Tower  
1 Eversholt Street  
London NW1 2DN

Site Address: 3 A Mornington Crescent, London NW1			
Drawing Title: Basement - Bedroom: PROPOSED Rear Secondary Glazing Details - Sheet 2 of 3			
Surveyed by: AP & PB	Drawn by: PB	Checked by: OB	Presentation Scale: as shown @ A1
Date: 14-01-2019	Drawing No: WPI P066 NI - 3A MC-PR-BS-J-01.1	Revision: 1.0	


Section D-D  
Scale: 1:5 on A1

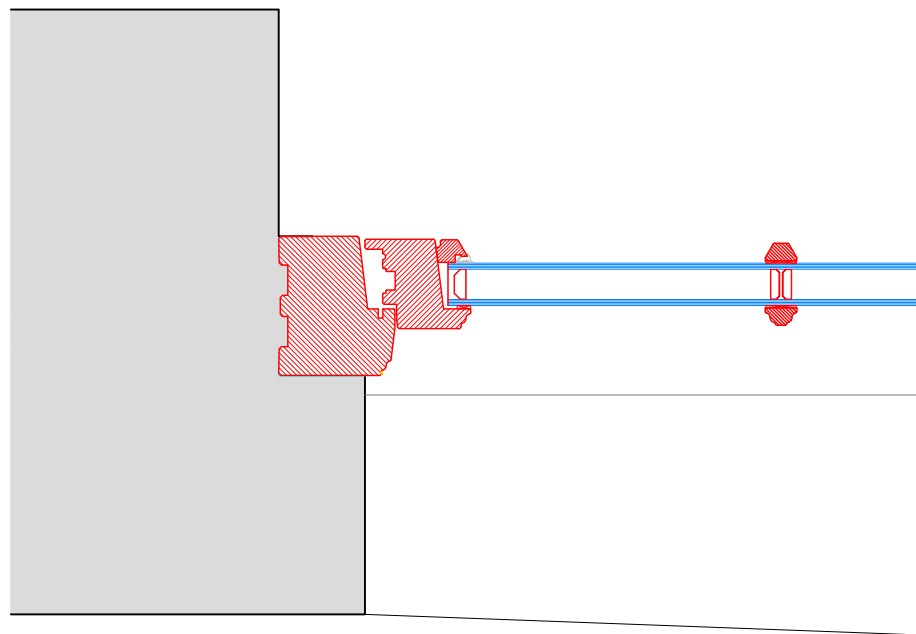


Section E-E  
Scale: 1:5 on A1

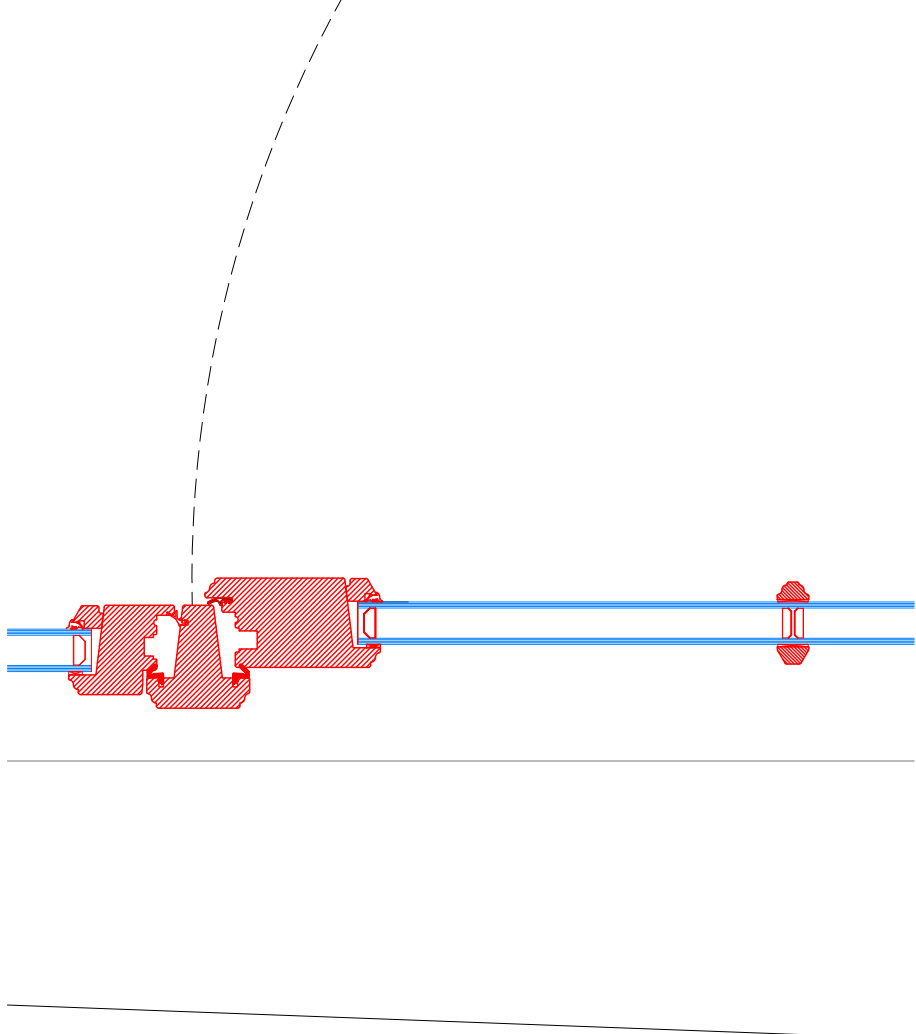


Section F-F  
Scale: 1:5 on A1

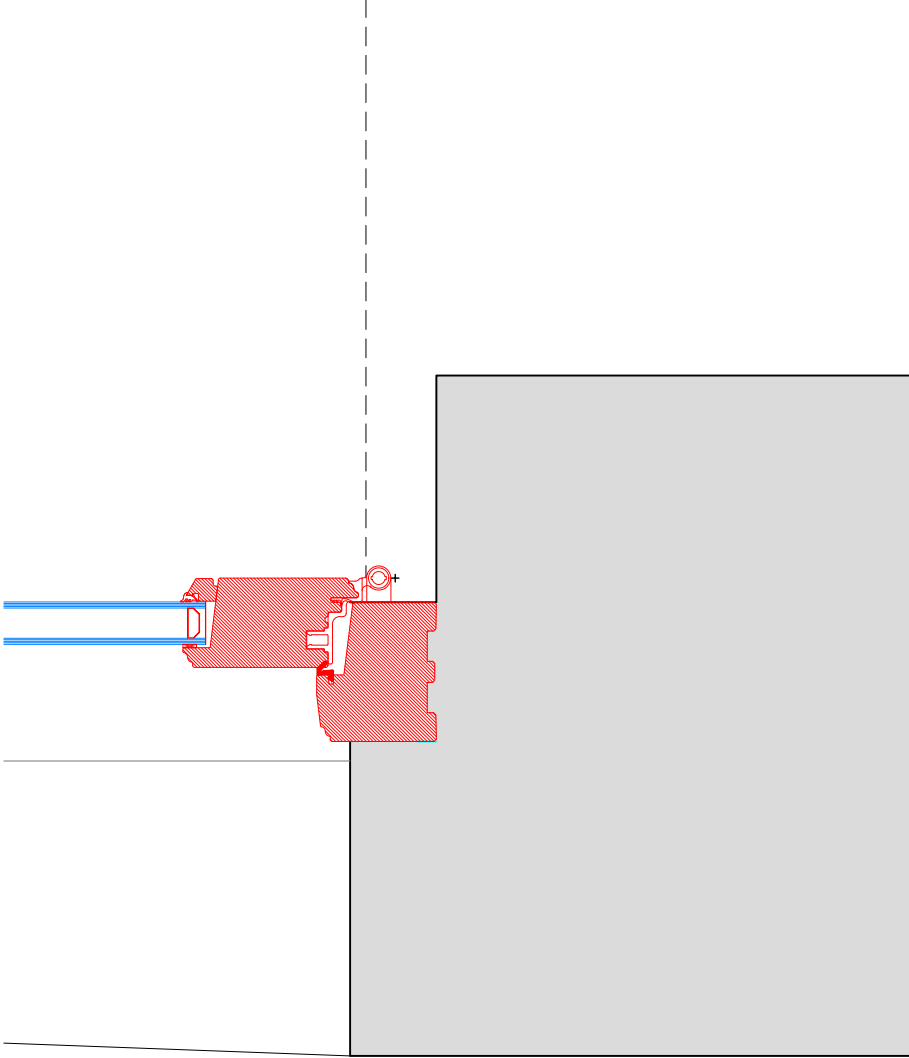


Section G-G  
Scale: 1:5 on A1

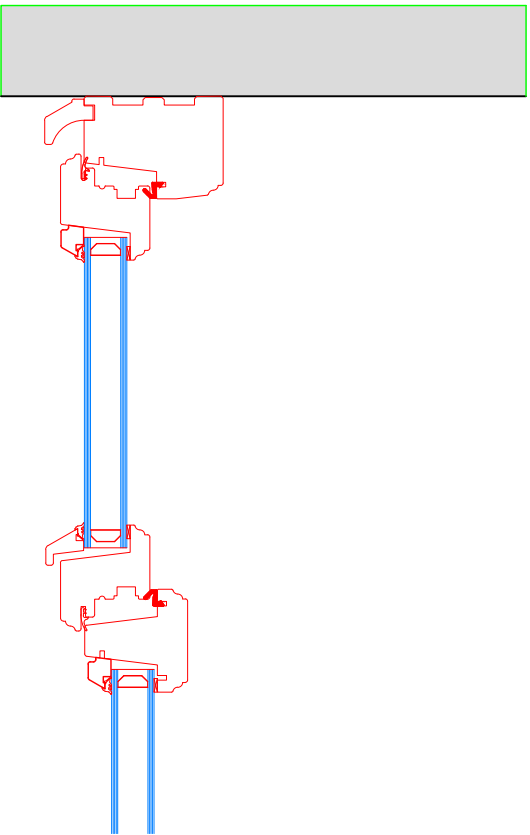


Section J-J  
Scale: 1:5 on A1

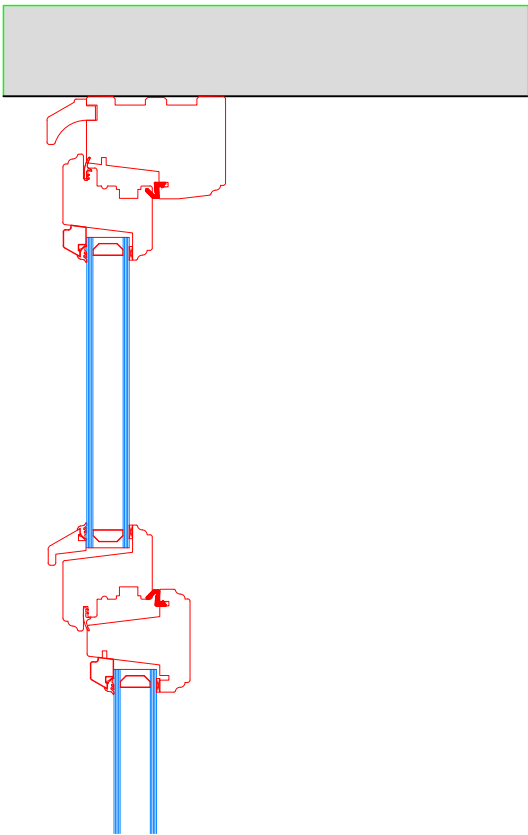


Section H-H  
Scale: 1:5 on A1

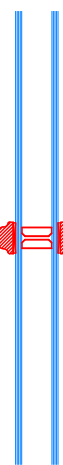


Section K-K  
Scale: 1:5 on A1

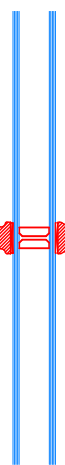

Section I-I  
Scale: 1:5 on A1

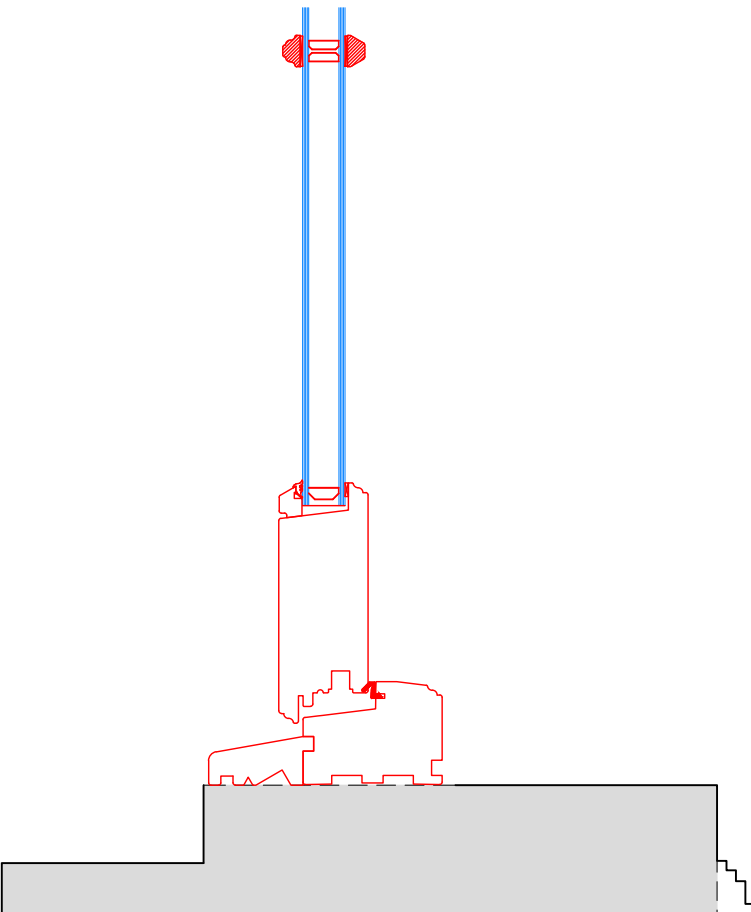

Section L-L  
Scale: 1:5 on A1

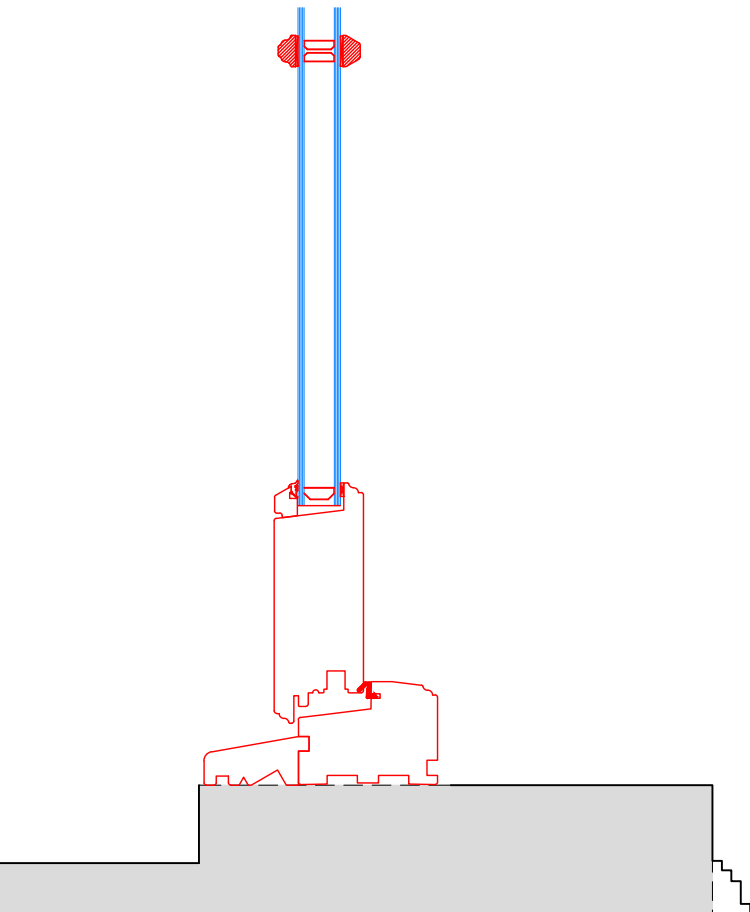

PROPOSED ELEMENTS SHOWN IN RED FOR VISUAL CLARITY

Revision	Date	Amendment
1.0	25-01-2019	Issued for listed building consent application

Do not reproduce this drawing without written permission  
All dimensions are in millimetres unless stated otherwise

Drawing Not For Construction

HS2

High Speed (HS2) Limited  
1st-3rd Floor  
The Podium  
1 Eversholt Street  
London NW1 2DN

COSTAIN SKANSKA

Costain Skanska Joint Venture  
9th Floor  
The Tower  
1 Eversholt Street  
London NW1 2DN

Site Address: 3 A Mornington Crescent, London NW1		
Drawing Title: Basement - Bedroom: PROPOSED Rear Secondary Glazing Details - Sheet 3 of 3		
Drawn by: AP & PB	Checked by: PB	Presentation Scale: 1:5 @ A1
Date: 14-01-2019	Drawing No: WPI P066 NI - 3A MC-PR-BS-J-01.2	Revision: 1.0