
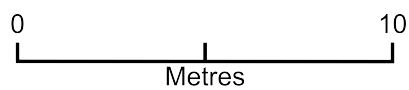


## 6 Handel Street

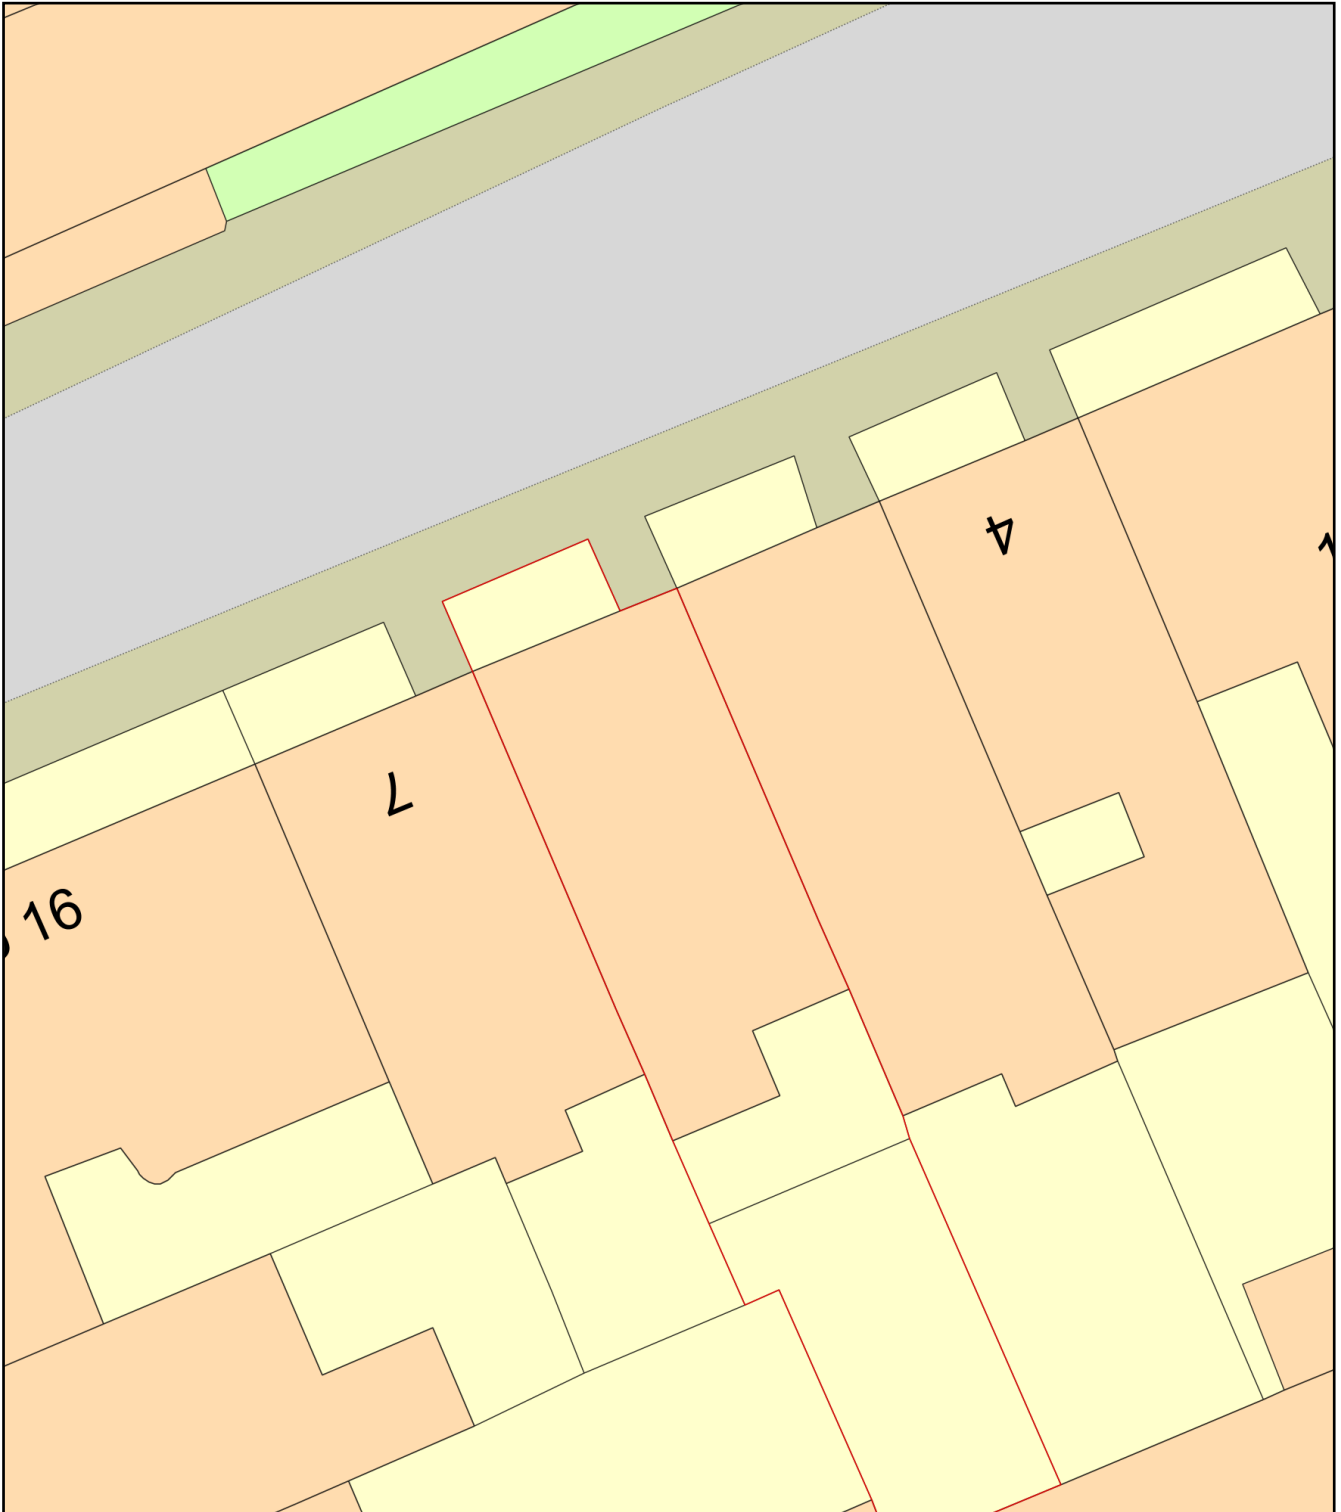

Plan Produced for: McCarthy Partnership

Date Produced: 18 Jul 2019

Plan Number/Project ID: TQRQM19199095440413

Scale: 1:200 @ A4