



PROPOSED FRONT (SE) ELEVATION
Scale 1:100

PROPOSED REAR (NW) ELEVATION
Scale 1:100

--- Areas where change is proposed from consented works associated with applications: 2015/5630/P & 2018/1758/P

0 5m

PLANNING

mackenzie wheeler
ARCHITECTS & DESIGNERS

11-13 Bateman's Row, Shorelitch, London EC2A 3HH
T +44 (0)20 7739 8279 www.mackenziewheeler.co.uk

Client

JULIA ELMGREN

Project

47 QUEENS GROVE
ST. JOHN'S WOOD
LONDON NW8 6HH

Drawing


PROPOSED ELEVATIONS

Drawing No.	Rev
1396-110P	/

Scale	Size	Drawn	Date
1:100	A3	KN	FEB. 2019

ALL DIMENSIONS, SETTING OUT AND LEVELS MUST BE CHECKED ON SITE AND NOT
SCALED OFF THIS DRAWING BEFORE ORDERING AND STARTING WORK ON SITE
© MACKENZIE WHEELER

PROPOSED FLANK (SW) ELEVATION
Scale 1:100

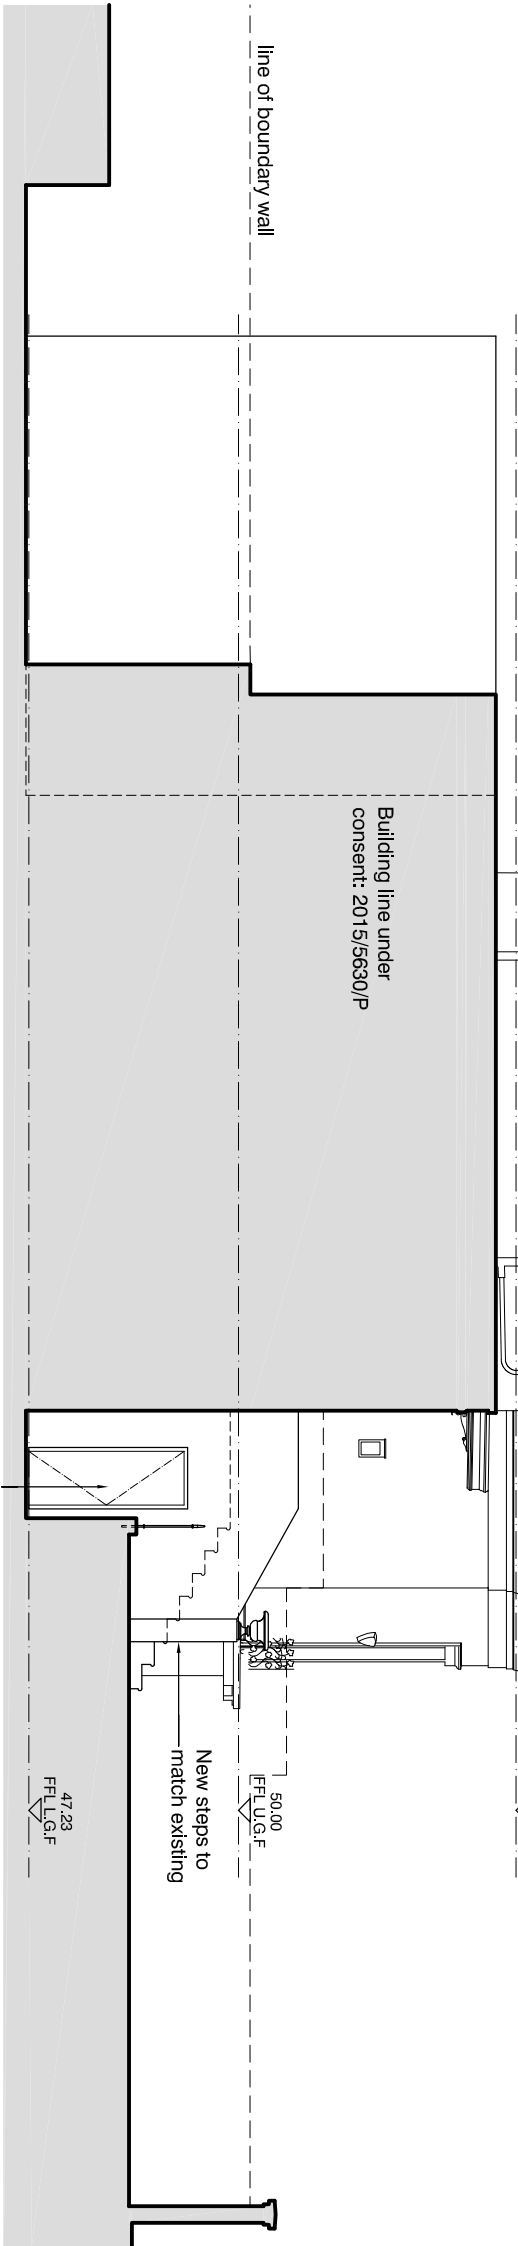

New lightwell with stairs and access to lower ground floor with steel balustrade painted black