


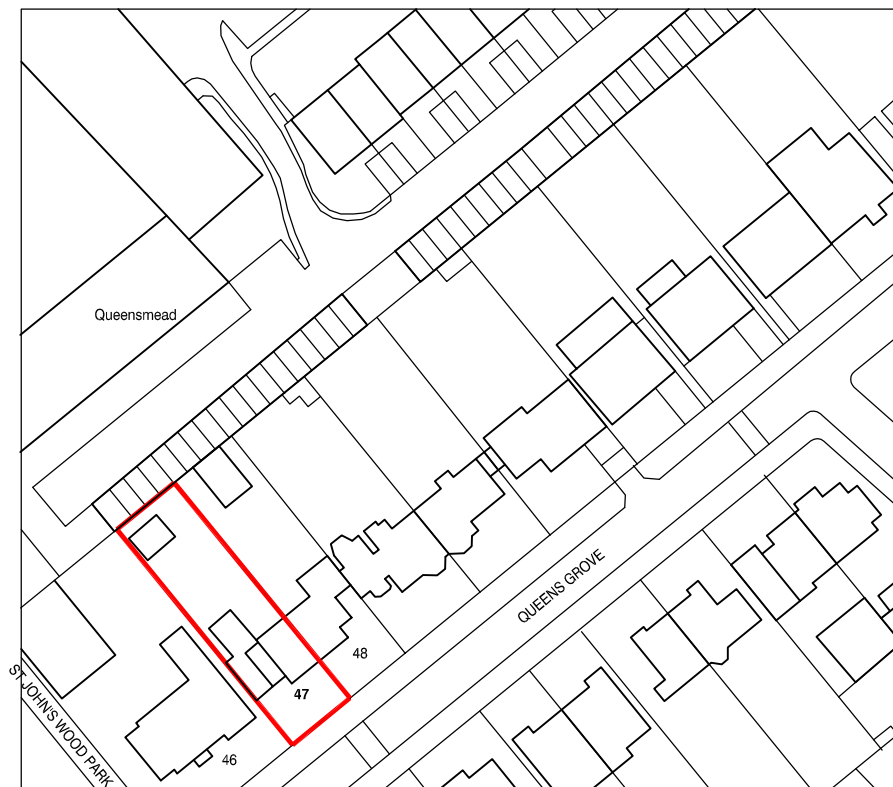

 **SITE LOCATION PLAN**
Scale 1:1250

0 10 20 30m



PLANNING mackenzie wheeler

ARCHITECTS & DESIGNERS ☐ ☐ ☐

11-13 Bateman's Row, Shoreditch, London EC2A 3HH
T +44 (0)20 7739 8279 www.mackenziewheeler.co.uk

Client

JULIA ELMGREN

Project

47 QUEENS GROVE
ST. JOHN'S WOOD
LONDON, NW8 6HH

Drawing

SITE LOCATION PLAN

Drawing No.		Rev	
1396/000		/	
Scale	Size	Drawn	Date
1:1250	A4	SA	JAN-19

ALL DIMENSIONS, SETTING OUT AND LEVELS MUST BE CHECKED ON SITE AND NOT
SCALED OFF THIS DRAWING BEFORE ORDERING AND STARTING WORK ON SITE
© MACKENZIE WHEELER