



REVISIONS			
Rev.	Desc.	By	Date
-	-	-	-

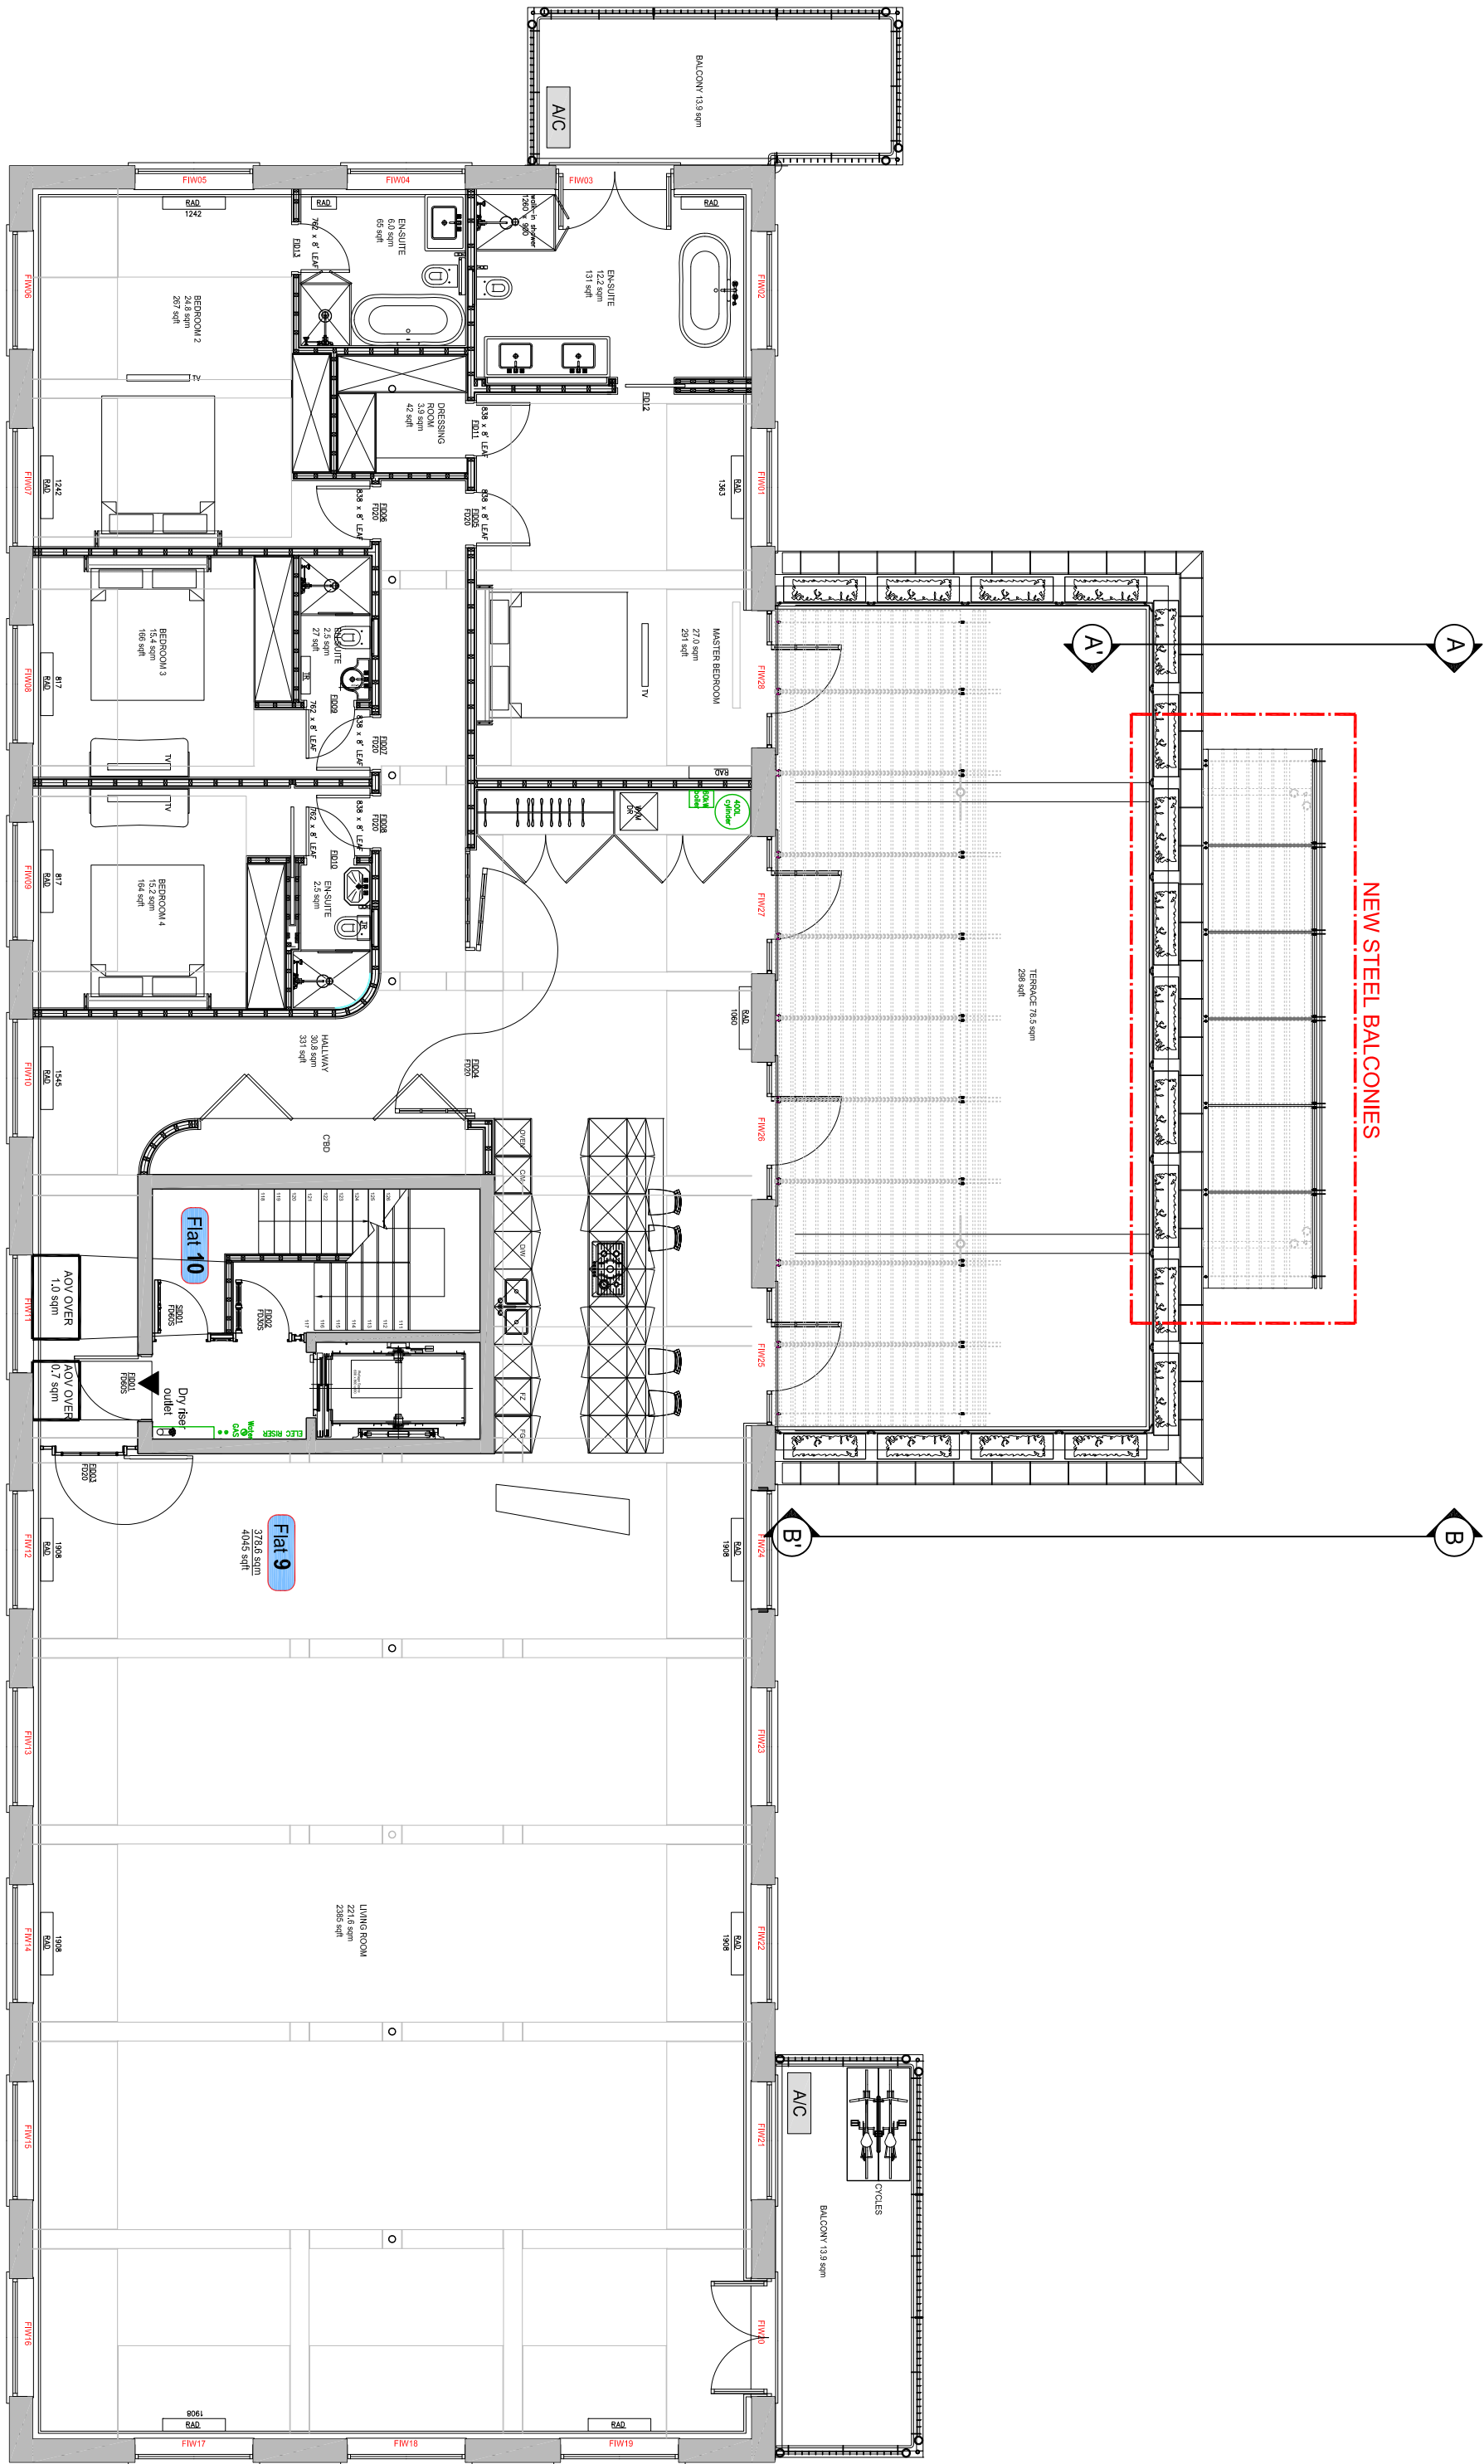


APPROVED FIFTH FLOOR

0 1 2 3 4 5 10m

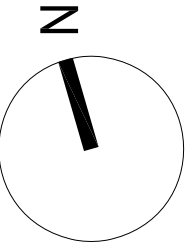

PLANNING APPLICATION

ALL DIMENSIONS TO BE CHECKED ON SITE
WORK TO INSTALLED DIMENSIONS ONLY
REPORT DIMENSIONS TO THE ARCHITECT
AT SOME EARLY STAGE

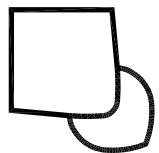

46 Great Marlborough Street
LONDON
W1F 7AN
Telephone: 020 764 9000 Fax: 020 7494 4844

Client

RISETALL LTD

Project Title
Rear Balconies
10A Belmont Street,
LONDON NW1

Drawing Title

Approved Fifth Floor

Scale: 1:50@A1; 1:100@A3 Date: July 2019
Drawn: LV Checked: -
Drawing No.: 190720-A(AP)150 Rev: -